



Note:
Do not scale from this drawing. All discrepancies should be reported to the drawing office. This drawing should be read in conjunction with the standard construction specification and standard details. All intellectual property rights are the copyright of Truelove Property & Construction Ltd ©.
Floorplans and dimensions shown are for guidance only, details may vary from plot to plot. The contents of this document do not form or constitute a warranty or represent part of any contract.

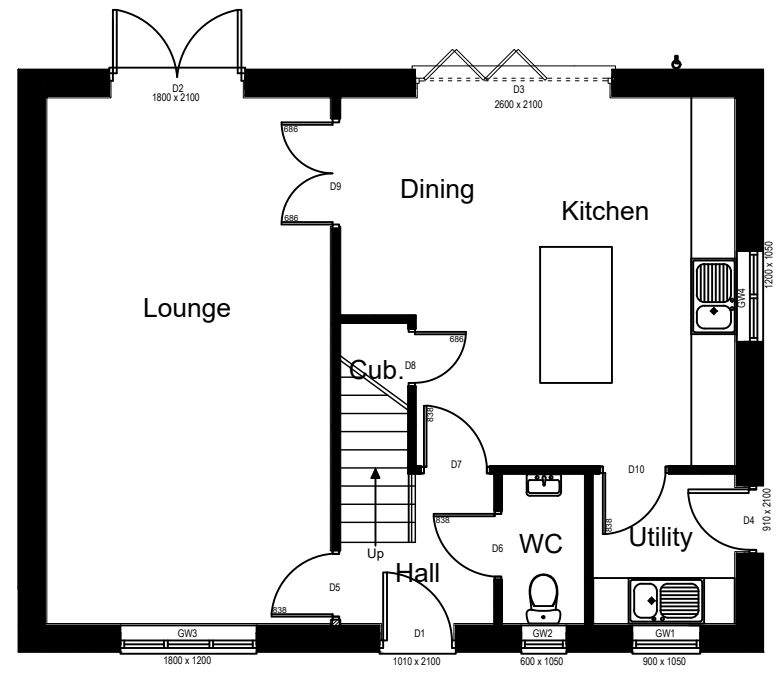


GROUND FLOOR PLAN

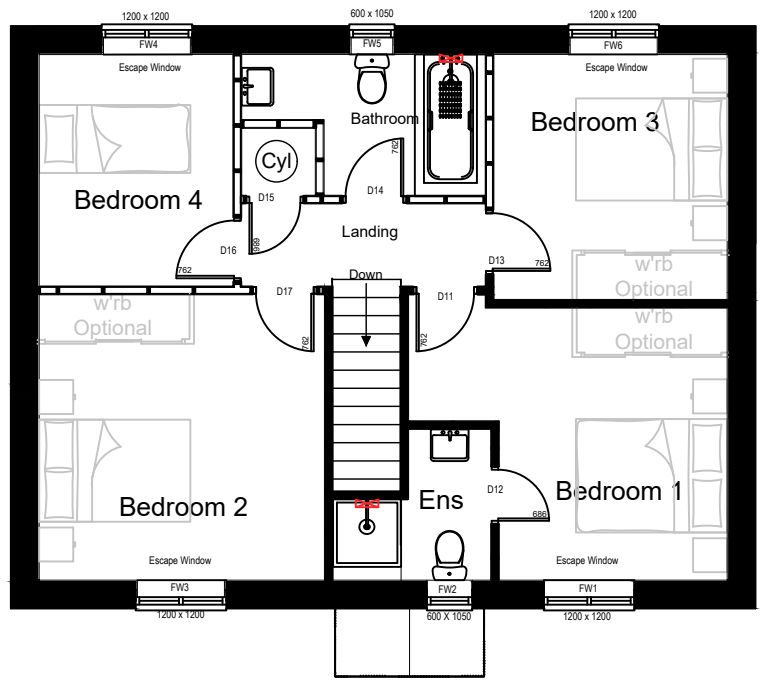

FIRST FLOOR PLAN




SIDE ELEVATION

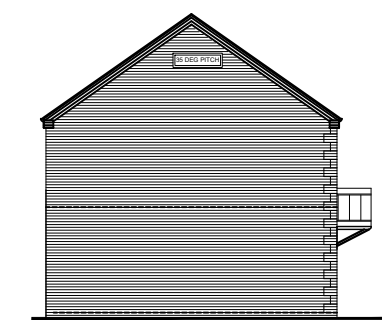

SIDE ELEVATION



FRONT ELEVATION

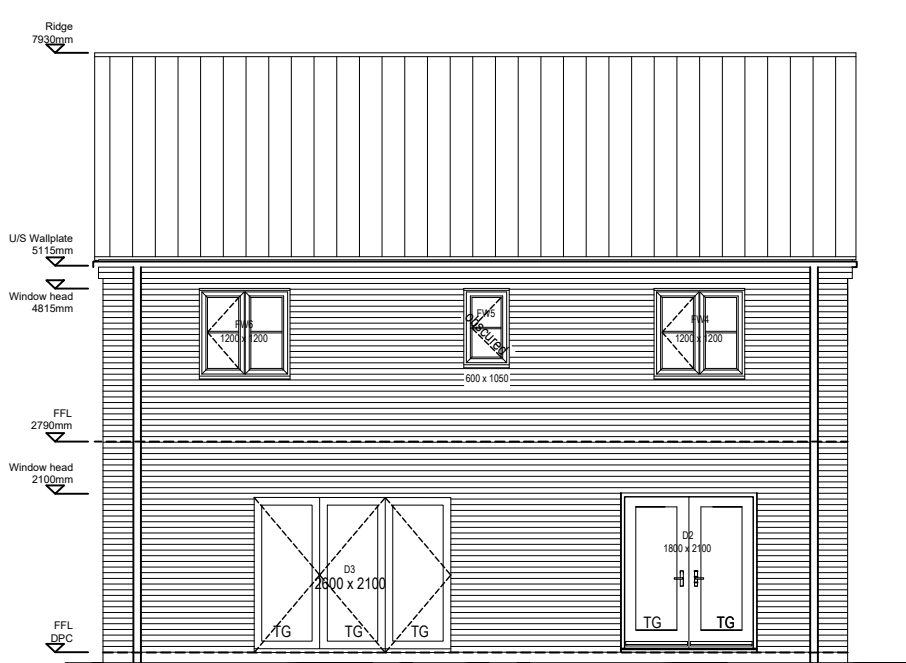

REAR ELEVATION

ROOM SIZES

Kitchen/Dining	5250 x 4900 Max
Utility	1910 x 2010
Lounge	3800 x 7000
WC	1100 x 2010
Bedroom 1	4250 x 3630 Max
Bedroom 2	3800 x 3800
En-suite (Bed 1)	2120 x 2110 Max
Bedroom 3	3275 x 3120
Bedroom 4	2600 x 3100
Bathroom	1900 x 3245 Max

N.I.F.A 120m² (1290 sq. ft.) Garage not included

Revisions		
B	Cylinder room relocated	20.08.24
A	Canopy line removed from ground floor plan	15.08.24

4A Easelgate,
Lincoln,
LN2 1GA
www.trueloveproperty.co.uk

Truelove Property & Construction Ltd
ESTABLISHED 1988

Tel: 01522 526979
Fax: 01522 527599

Project:
Windmill Plantation
Kirtan In Lindsey

Title:
Aisby-Plot 85
Sales & Planning Layout

Scale: 1:100/200@A3	Drawing No: TL014-SP-P85-08	Revision: B
Date: 04/11/2024		