




Note:
Do not scale from this drawing. All discrepancies should be reported to the drawing office. This drawing should be read in conjunction with the standard construction specification and standard details. All intellectual property rights are the copyright of Truelove Property & Construction Ltd ©.

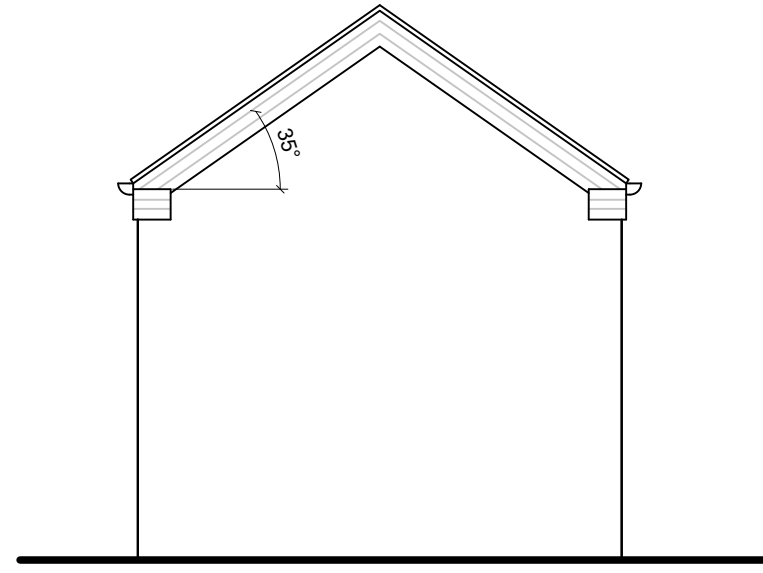

REAR ELEVATION

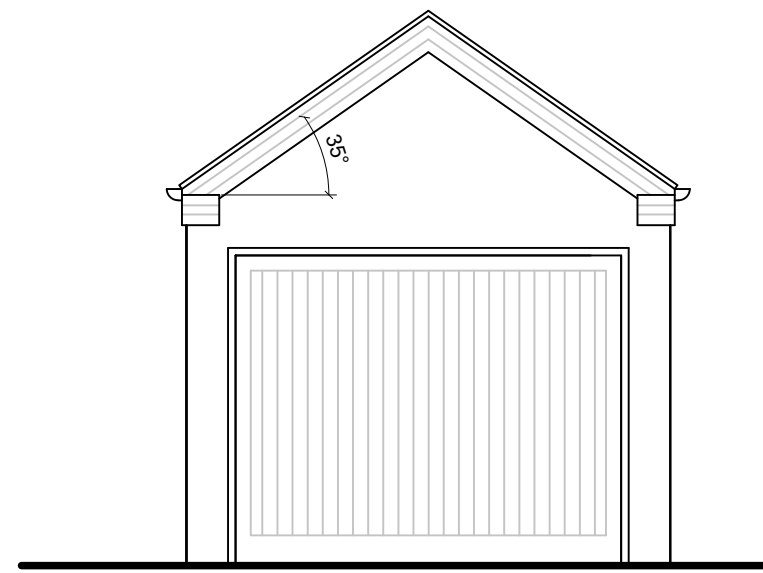


FRONT ELEVATION

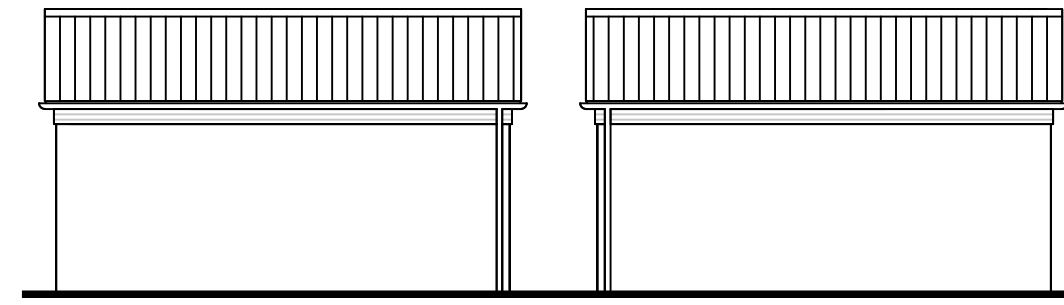

SIDE ELEVATION

SIDE ELEVATION

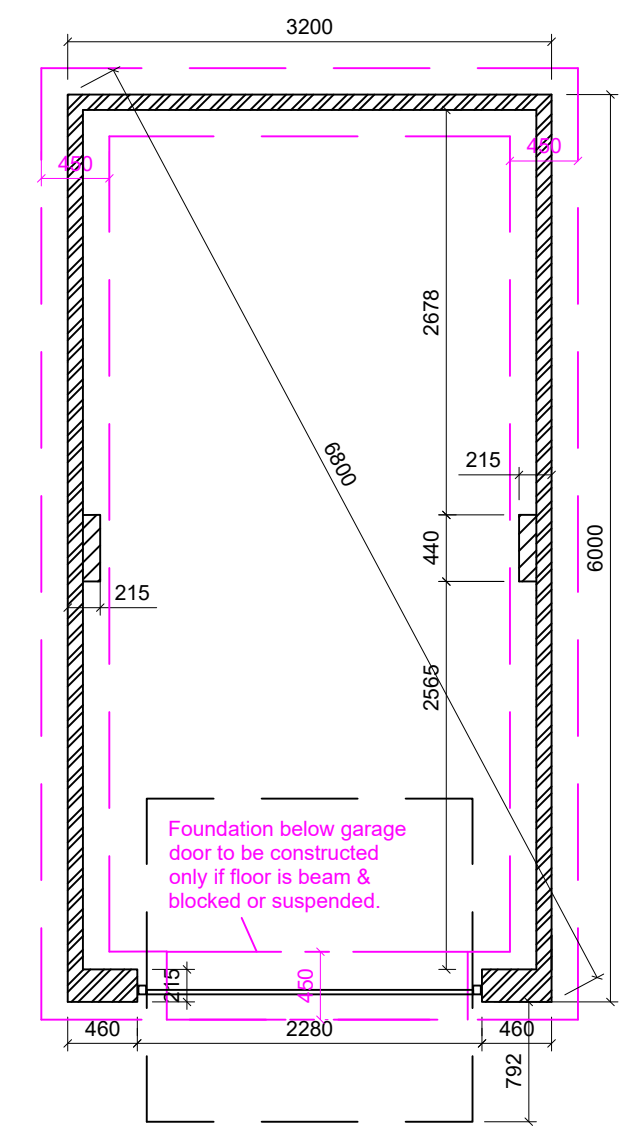

FLOOR PLAN

Rev	Details	Date
Revisions		

4A Eastgate,
Lincoln,
LN2 1QA
www.trueloveproperty.co.uk
Tel: 01522 526979
Fax: 01522 527599



Project: - Single	Drawing No: TL-SGD-01	Revision: -
Title: Standard Garage Details	Scale: 1:50/100 @ A3	Date: 23/09/24