
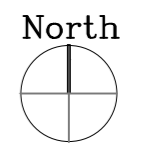


© this drawing and the building works depicted are the copyright of the Rural Architect Ltd and may not be reproduced or amended except by written permission. no liability will be accepted for amendments made by other persons.

all dimensions to be checked on site and architect notified of any discrepancies prior to commencement.
do not scale.

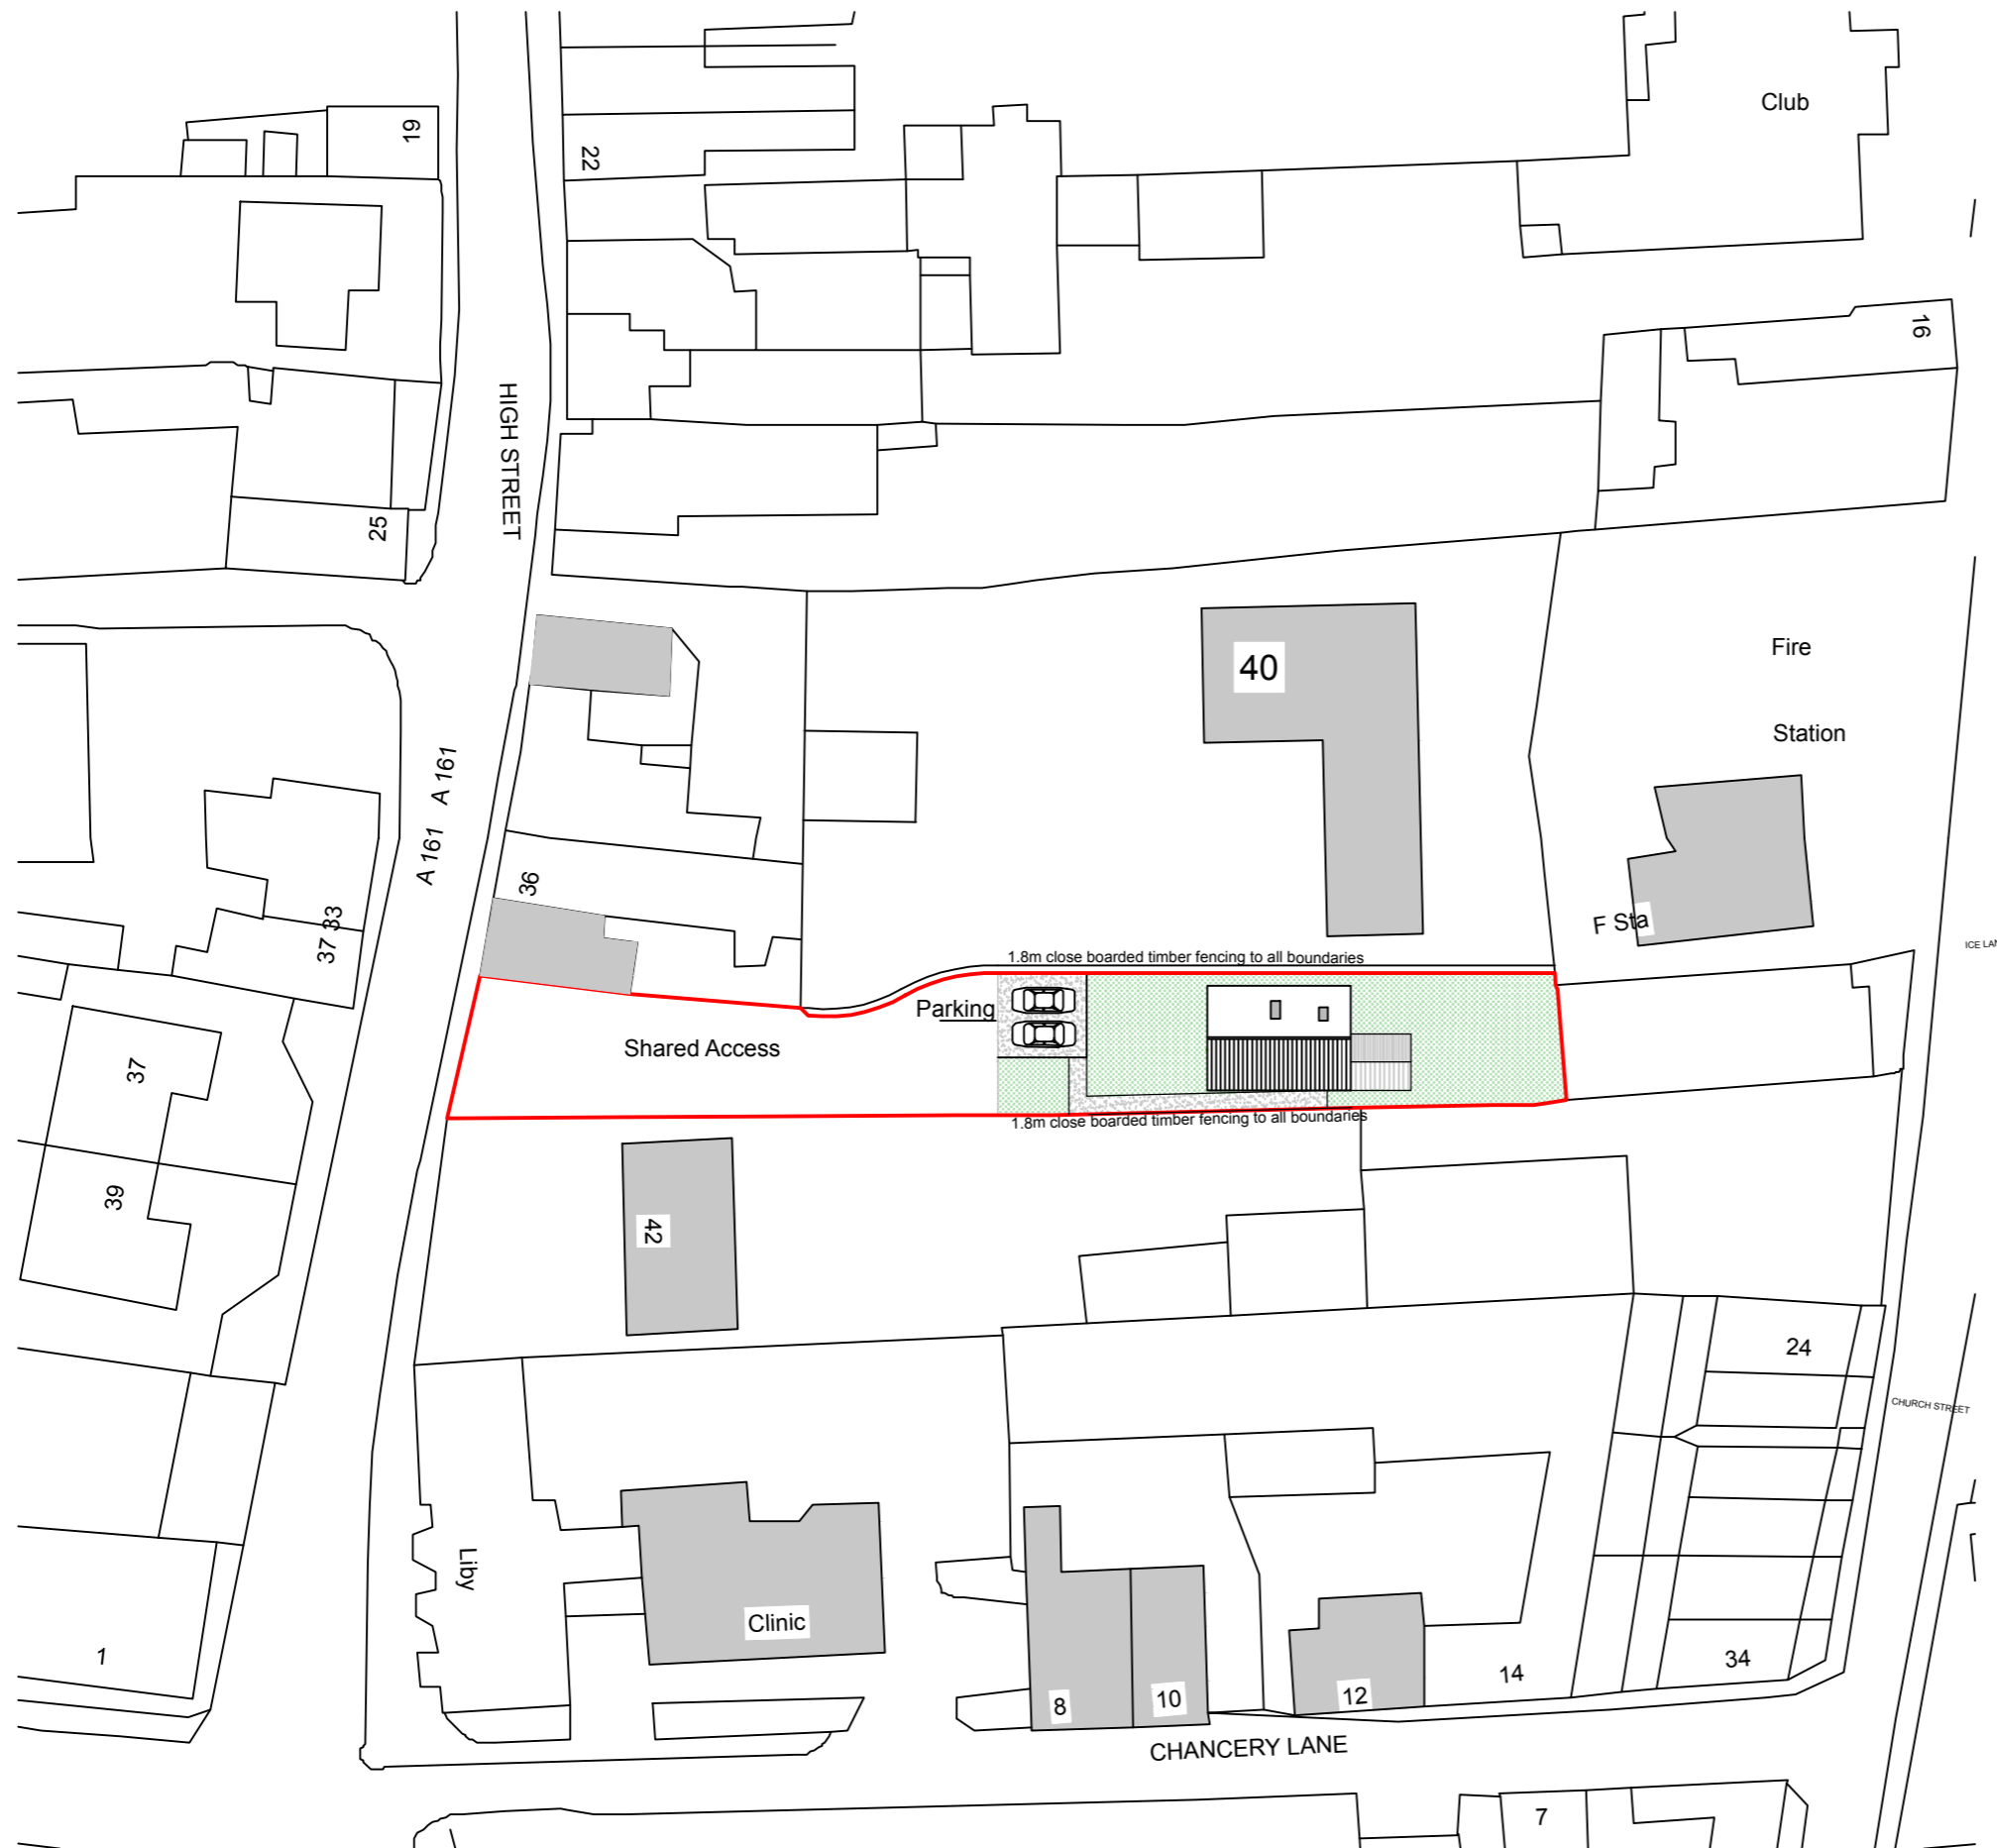

A	23.04.21	House orientation revised.	RCB
rev:	date:	comment(s):	name:

status: **PLANNING**
client: **BRIGHTER INVESTMENTS**
job: **40 HIGH STREET, CROWLE**
title: **SITE PLAN**
date: **MARCH 2021** scale @ a3:1: 500
job no: **21.18** drg no: **02A**



THE RURAL ARCHITECT

