
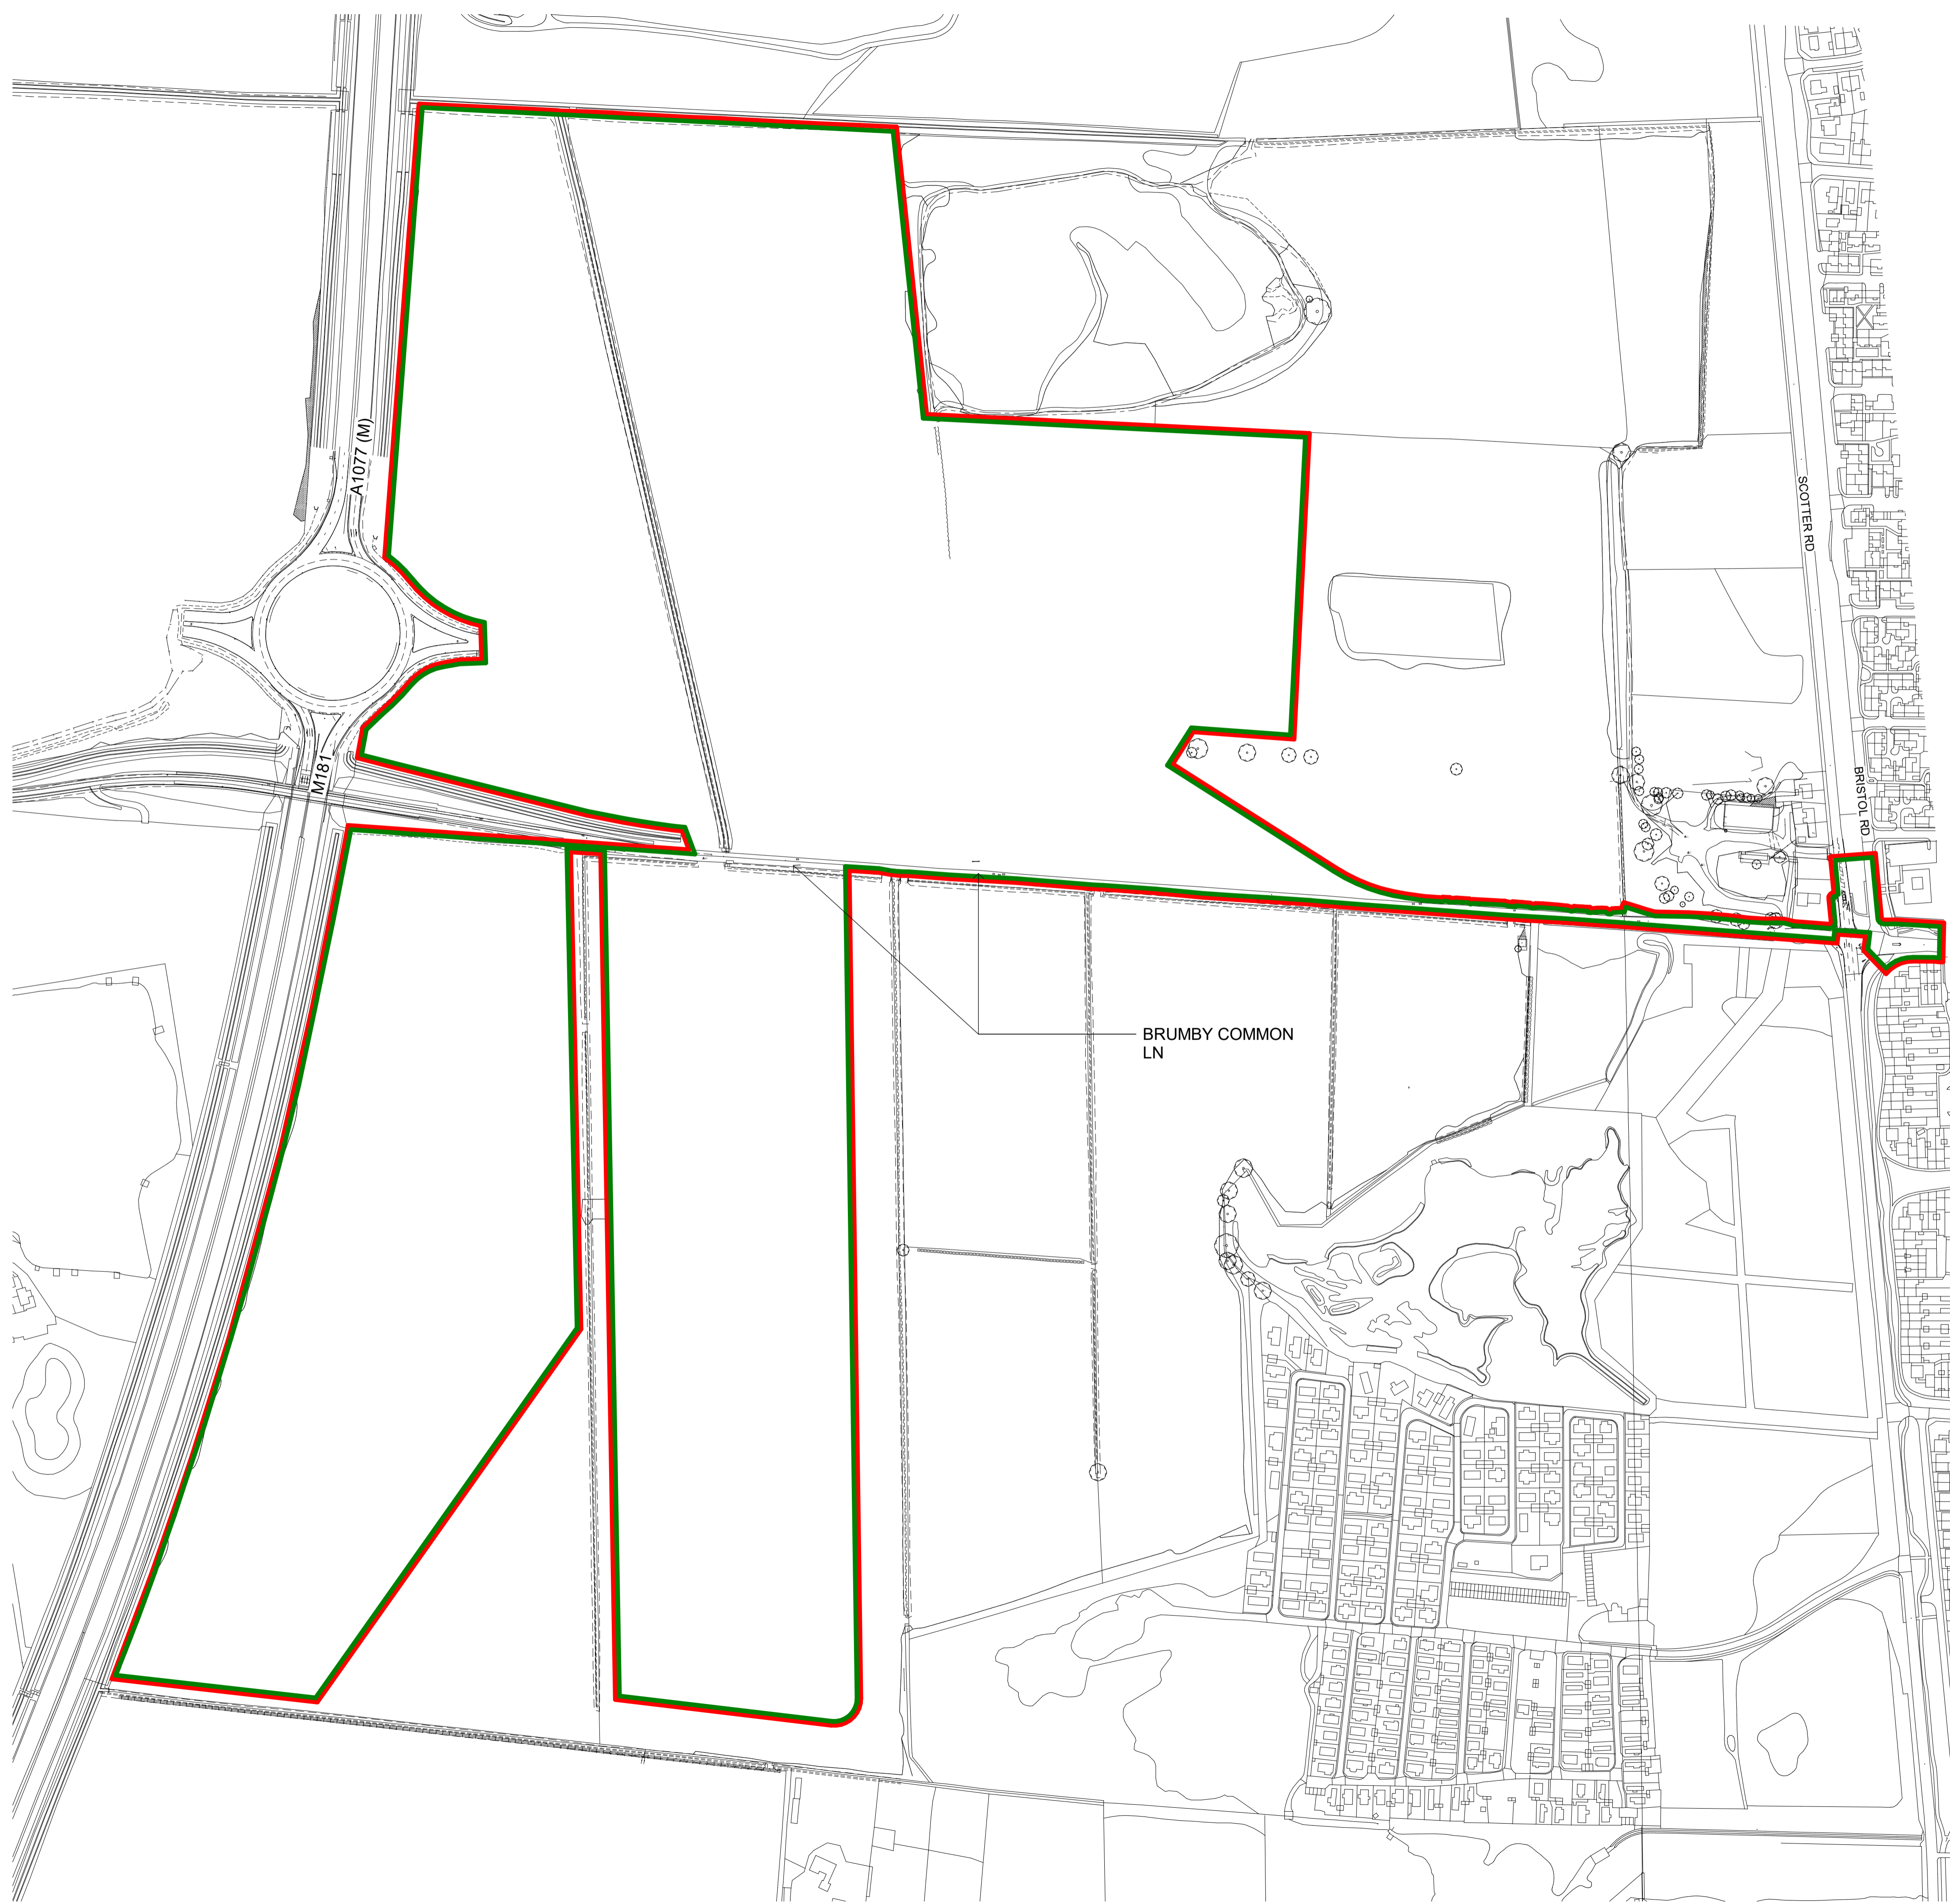
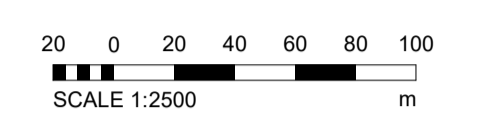


Do not scale this drawing.
 Architects are to be notified of any discrepancies.
 Contractors must check all dimensions on site.
 This drawing is subject to copyright laws and is for use on this project only.
 This drawing is to be used solely for the information as titled only.
 For other information refer to the latest revision of any cross-referenced drawings.
 To be read in conjunction with relevant design standards/protocols.

This is a colour drawing. In order to ensure any subsequent reproduction is viewed correctly it should be printed in full colour.

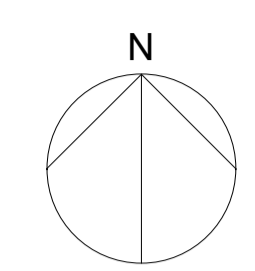

KEY
 — PA#1 RED LINE BOUNDARY
 — FULL PLANNING BOUNDARY

PA1 GROSS AREA

Name	Acres	Hectares
PA1	139.65 acres	56.51 hectare

FULL PLANNING AREA

Name	Acres	Hectares
PA1	139.65 acres	56.51 hectare

Rev	Description	Date	Dm	TD	CG
P1	FIRST ISSUE	15.01.24			

Status
 SKETCH - NOT FOR CONSTRUCTION

SMR
 SMALLLEY MARSEY RISPIN
ARCHITECTS
 Floor 2 The Exchange Station Parade Harrogate HG1 1TS
 01423 707 757 admin@smrarchitects.co.uk

Project
 LINCOLNSHIRE LAKES

Client

Drawing Title
 LINCOLNSHIRE LAKES PA#1 SITE PLAN - FULL PLANNING APPLICATION BOUNDARY

Proj Ref	Origin	Zone	Level	Type	Role	Num	Status	Rev
7730 - SMR	00	- ZZ	- DR	- A	- 2010	- S3	- P1	

SMR Job Ref	Sheet	Scale	Drawn
7730-00-2010	A1	NOTED	TD