



© Crown Copyright and database right 2013  
 Ordnance Survey License: 100048957  
 Reproduction in whole or part is prohibited  
 without the prior permission of Ordnance Survey

OS Map  
 SCALE 1:1250


- 1 KITCHEN
- 2 DINING AREA
- 3 LIVING AREA
- 4 BEDROOM
- 5 STUDY
- 6 TOILET
- 7 EN SUITE
- 8 STORAGE
- 9 ENTRANCE HALL
- 10 BOOT ROOM
- 11 UTILITY ROOM
- 12 PLAY ROOM
- 13 GARAGE
- 14 BINS

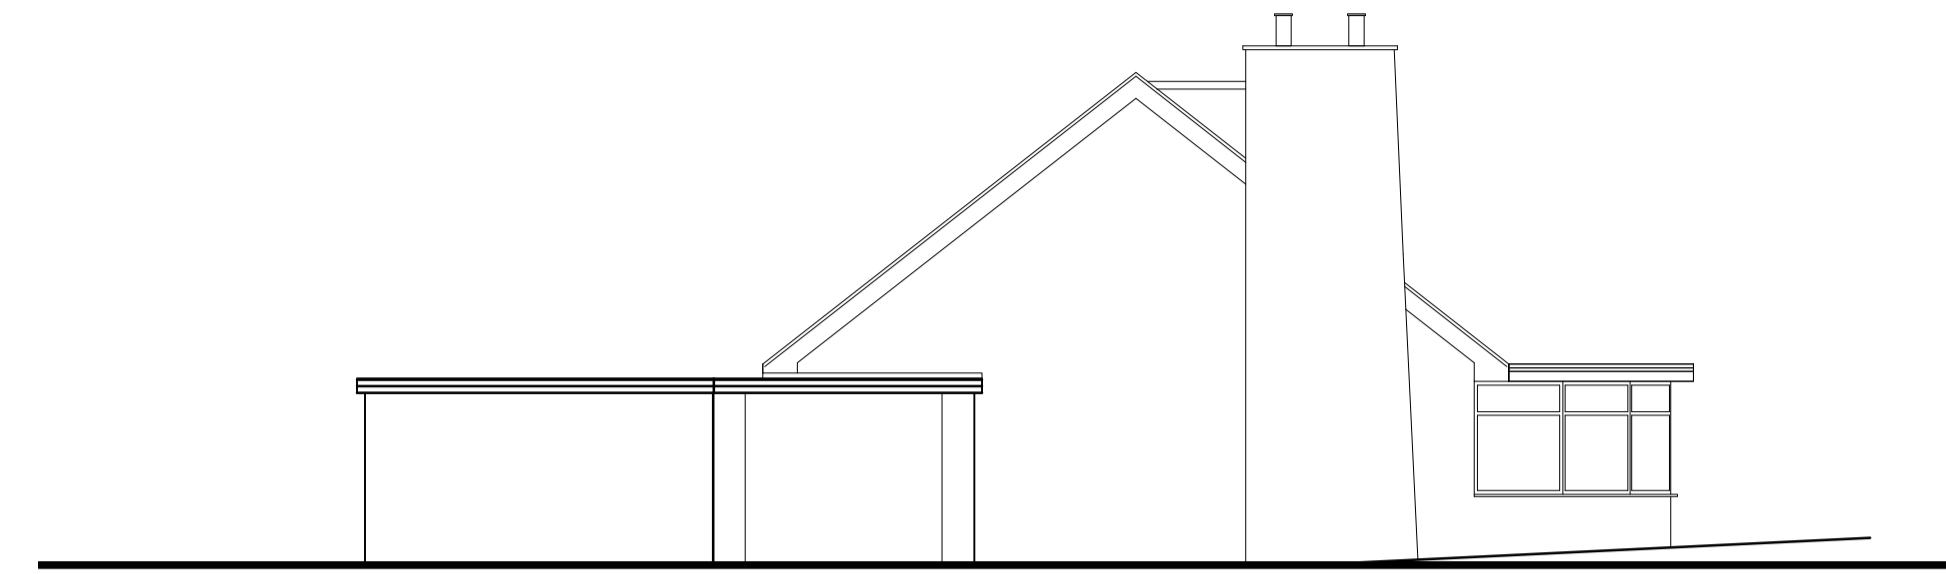


Existing North Elevation  
 SCALE 1:100

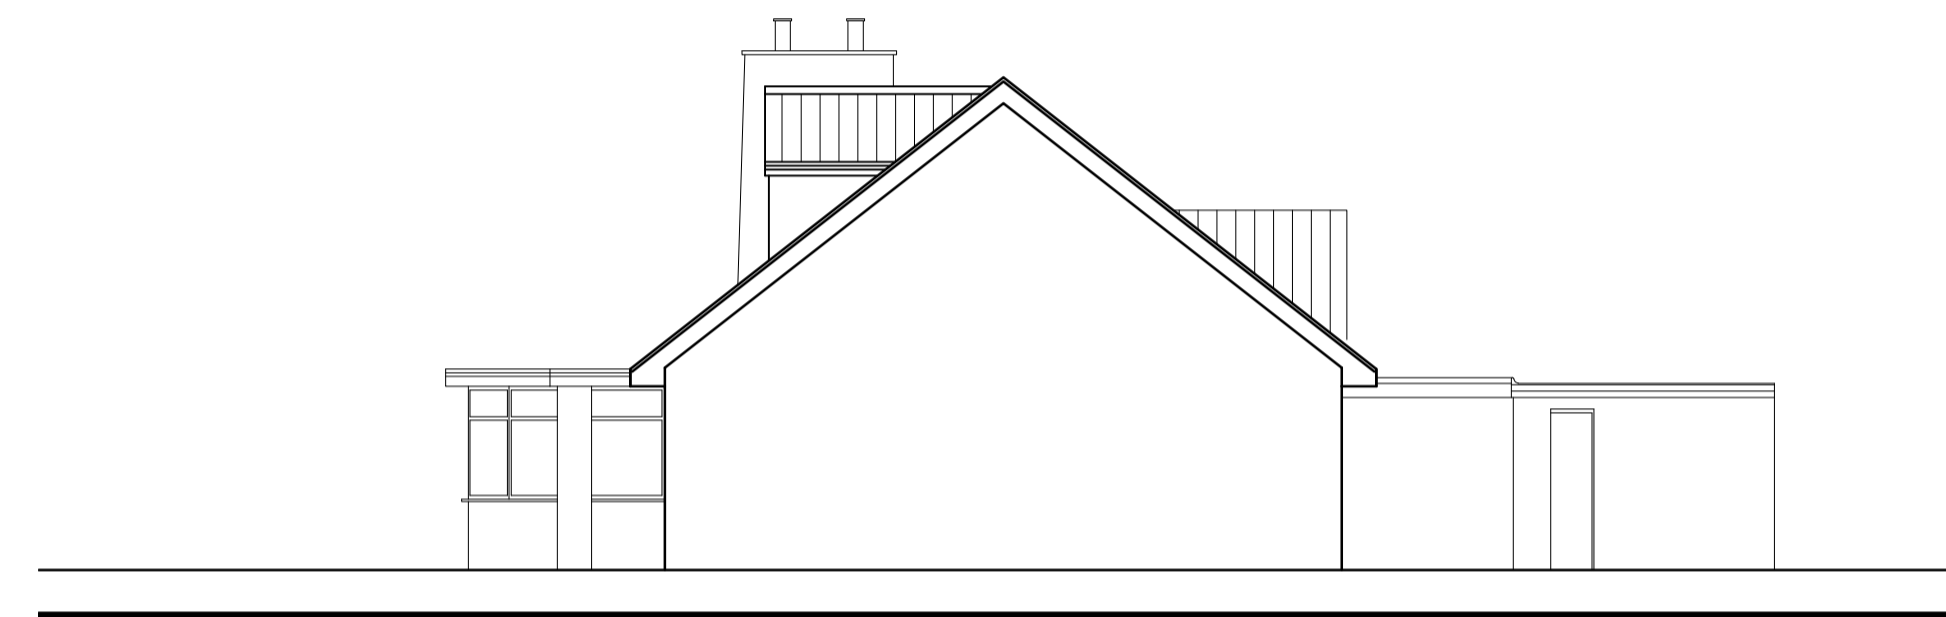



Existing South Elevation  
 SCALE 1:100

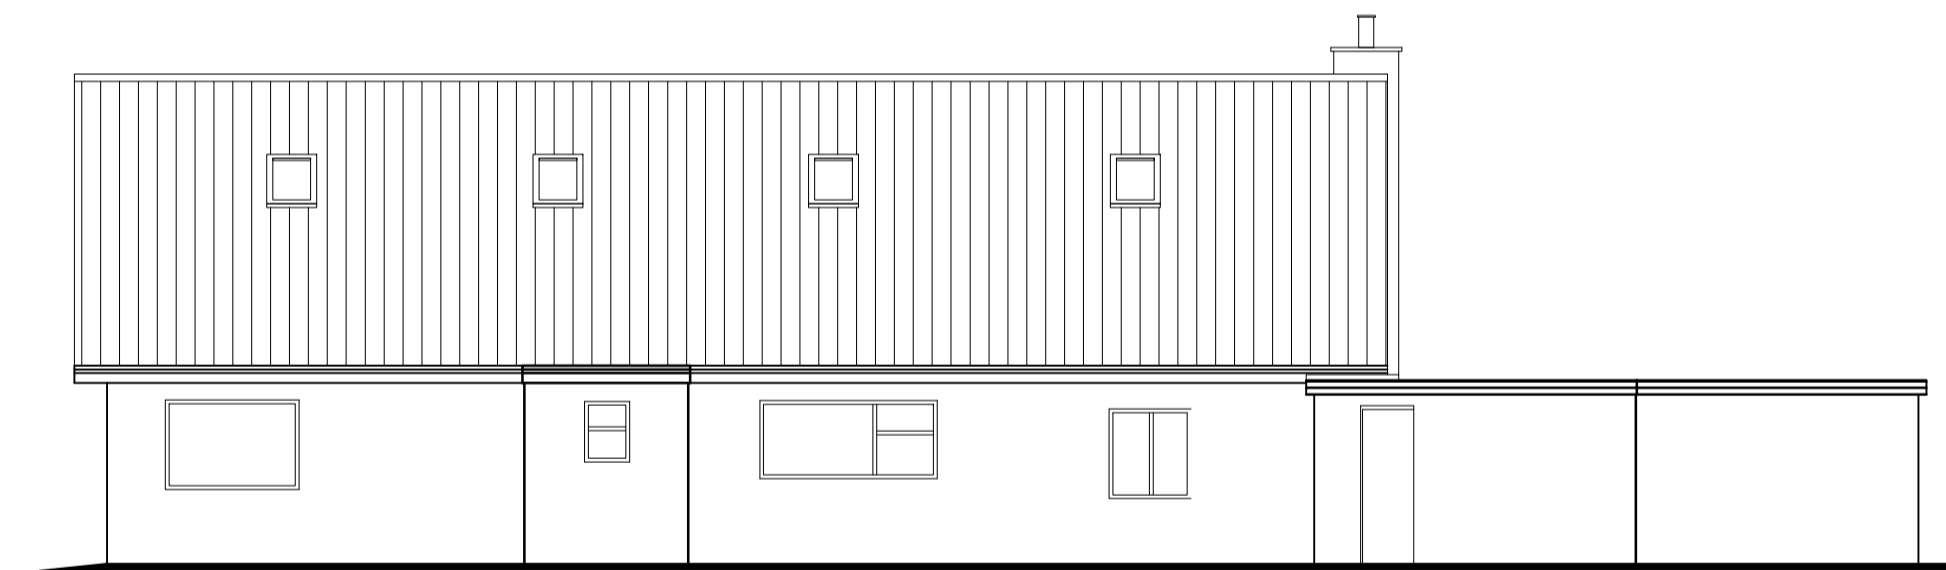

Existing East Elevation  
 SCALE 1:100

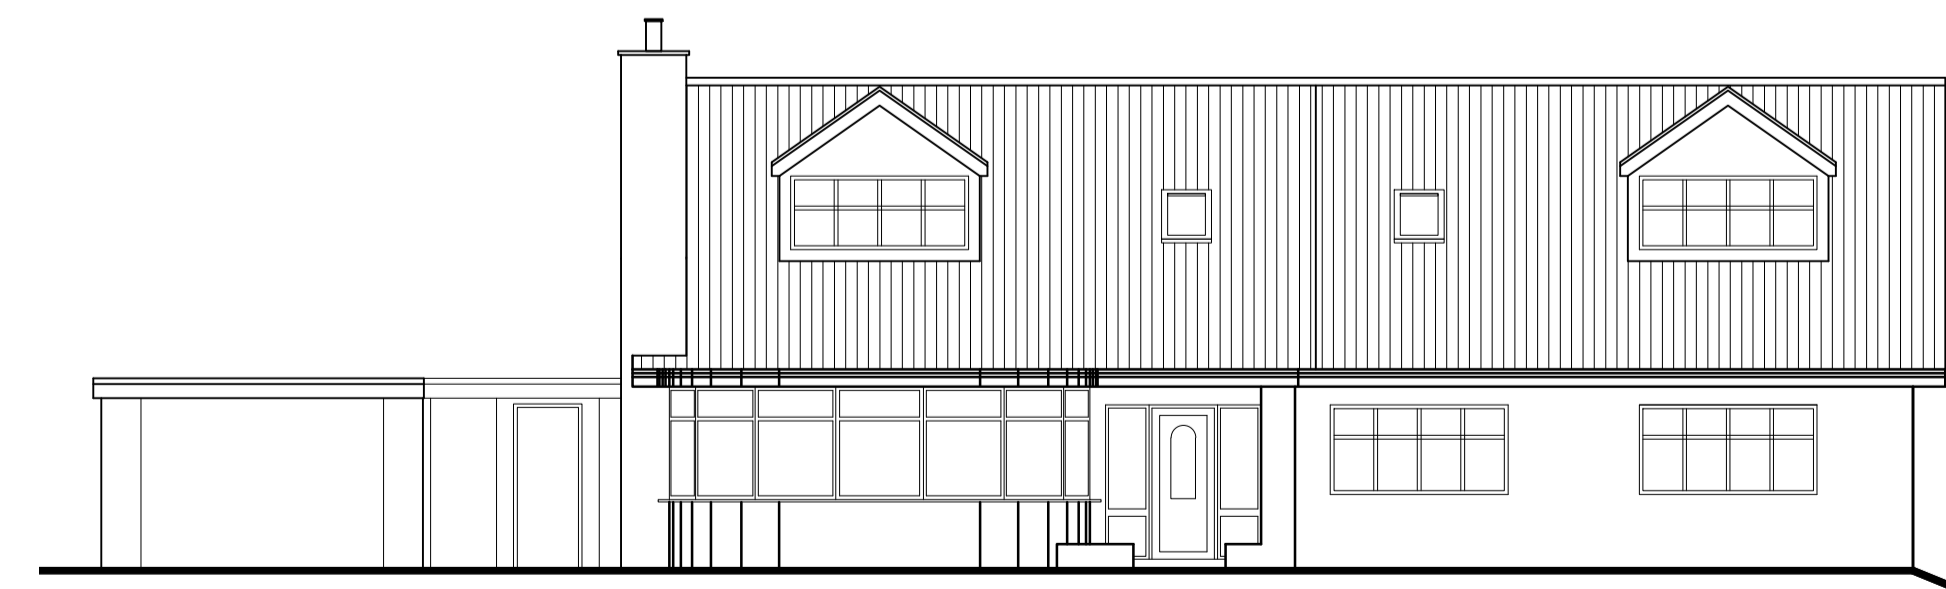

Existing West Elevation  
 SCALE 1:100

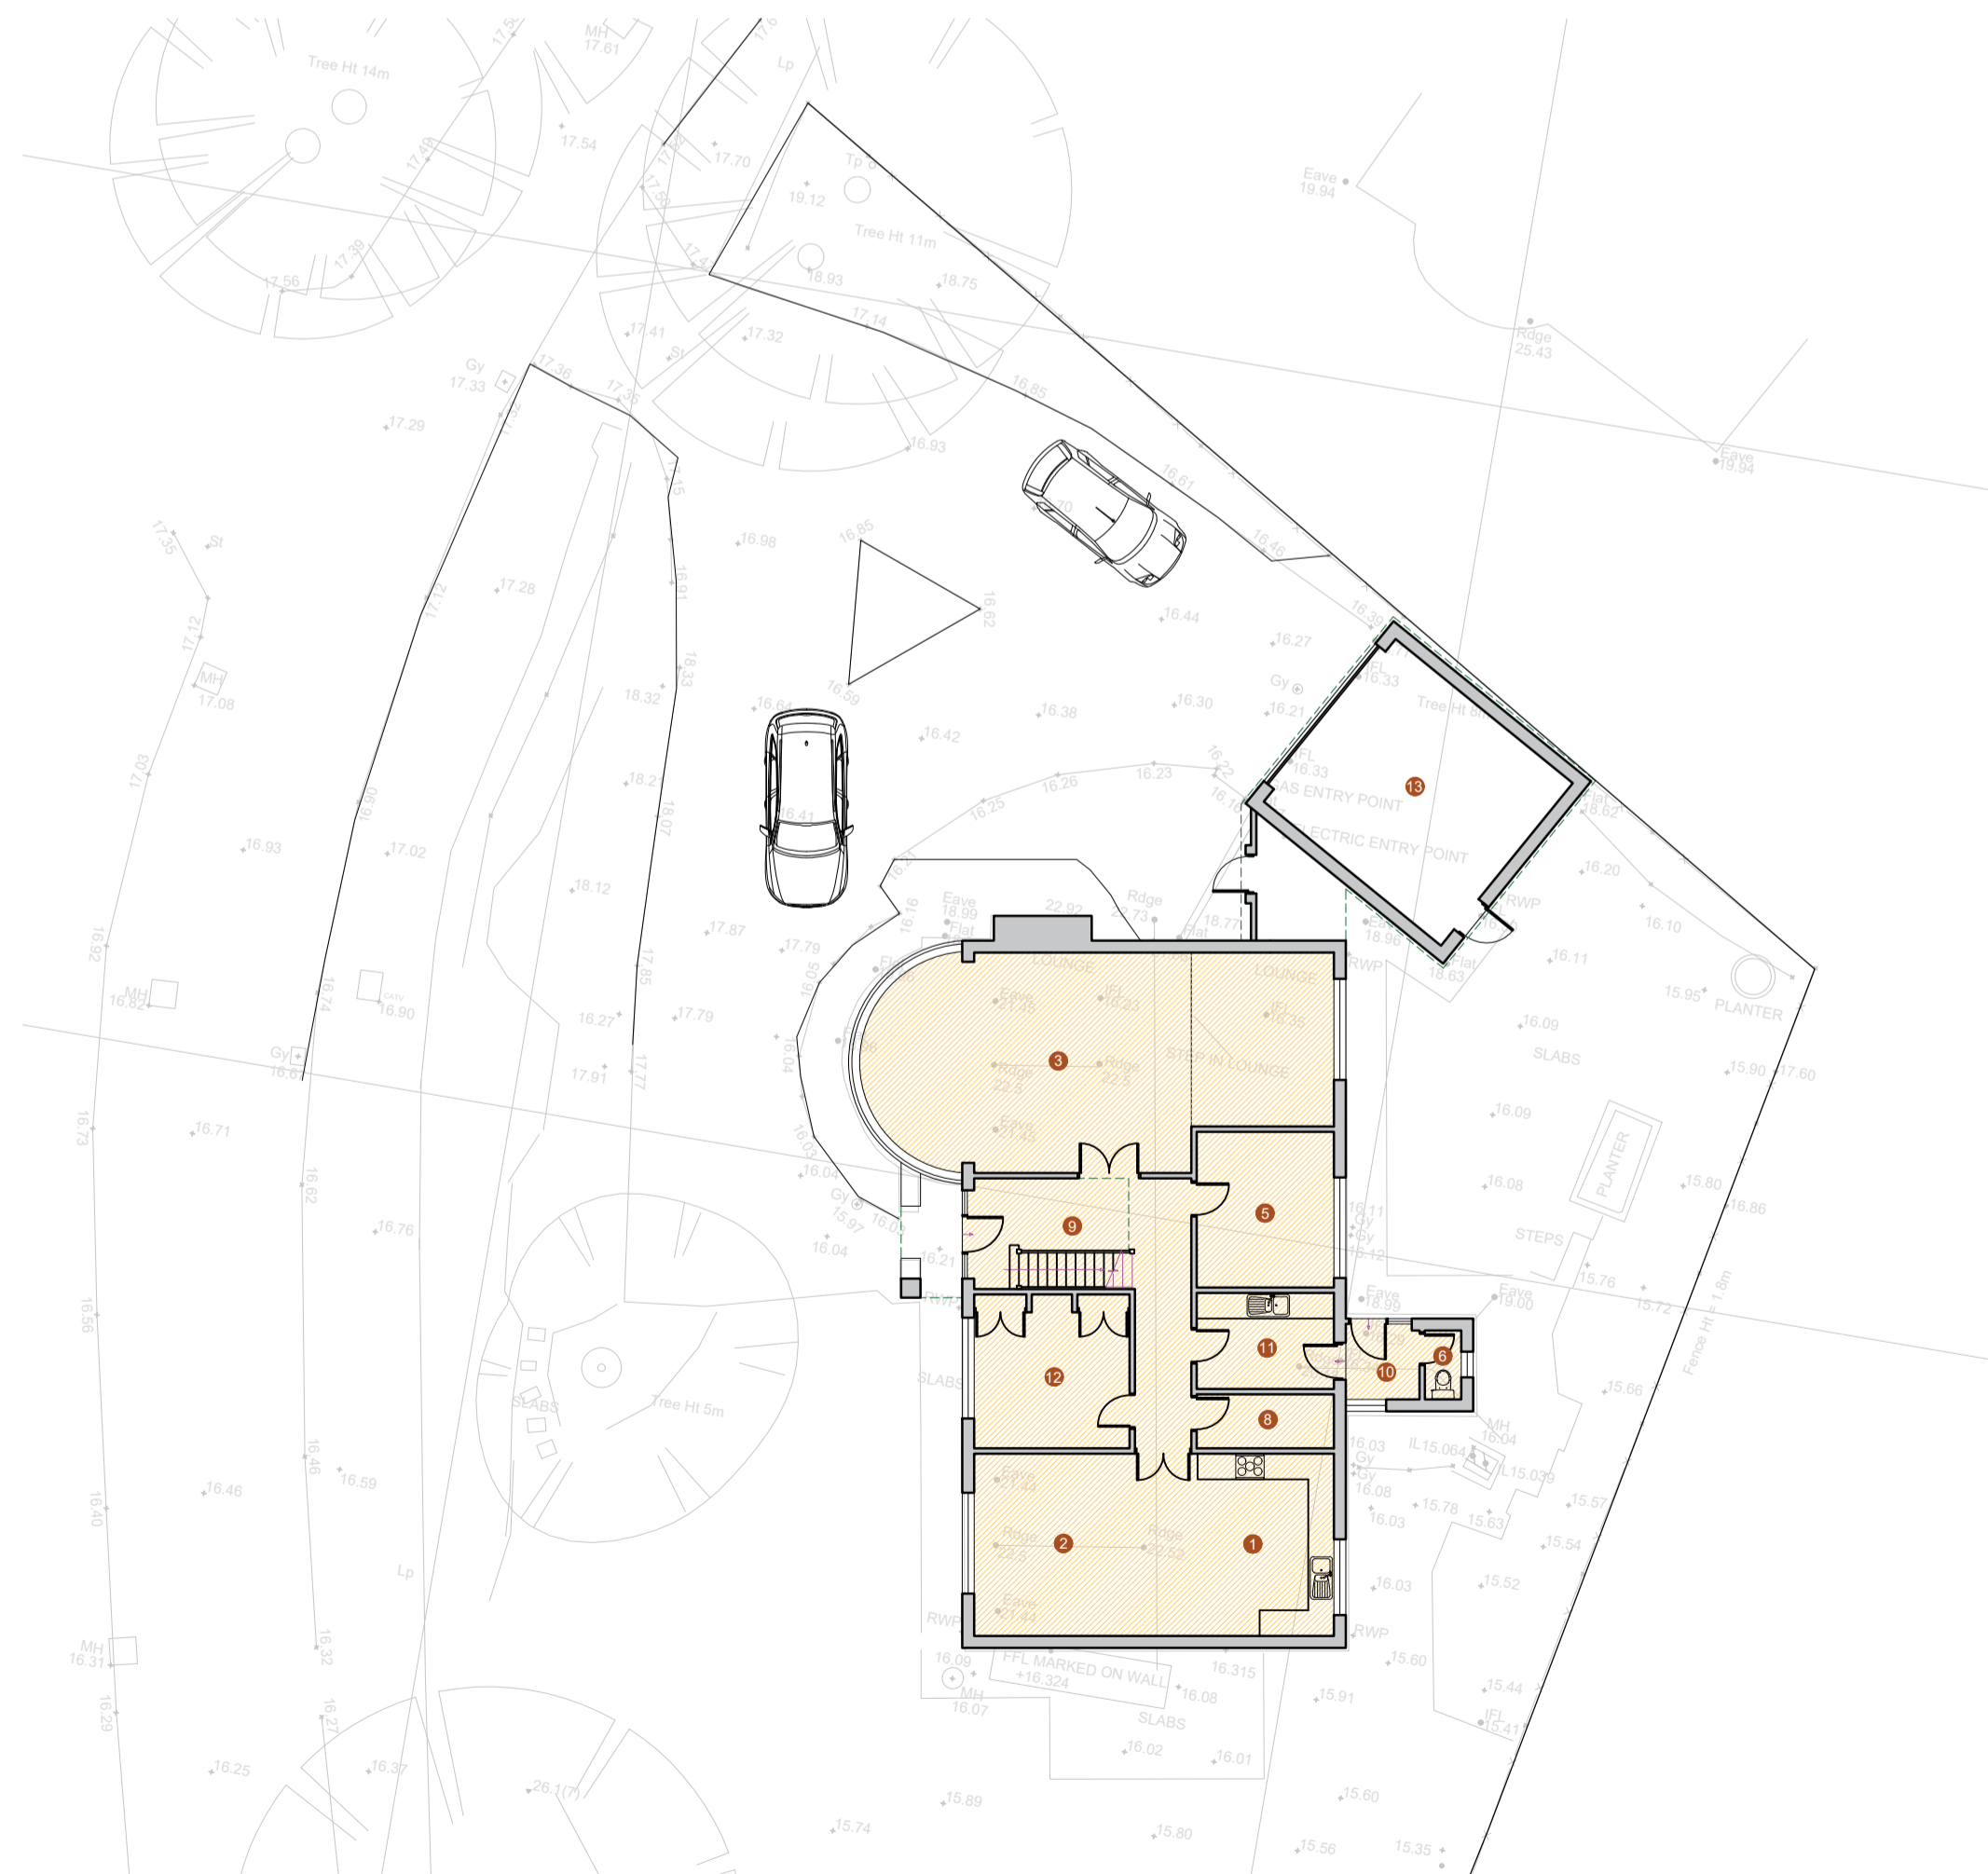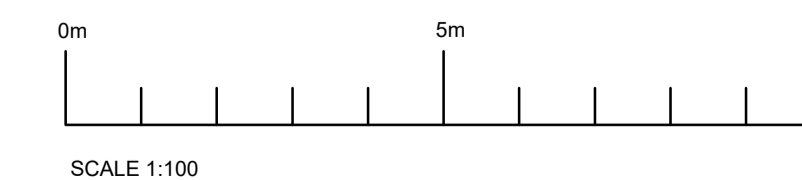

Existing Ground Floor Plan  
 SCALE 1:100

General Notes

NOTES: -  
 This drawing must NOT be scaled.  
 Work shall not commence until planning and building regulation approvals have been obtained in full.  
 All dimensions and levels to be checked on site by contractor and any discrepancies to be reported to the architect and client prior to commencement of work on site.  
 All drains & services to be located by contractor.  
 This drawing is for building control purposes only. Detail design and specification shall be the sole responsibility of the contractor.  
 The Contractor is to allow for those items of work which are not specifically identified in the Contract Documents but which it is reasonable to expect an experienced contractor to identify from them as being necessary (such as but without prejudice to the foregoing - screws, noggins, supports, flashings etc).

Copyright

Ettridge Architecture Ltd retains copyright of these designs. This drawing must not be reproduced without the consent of the architect. A third party who does not have a licence or sub-licence to use the design will not be entitled to use the drawings without the consent of the architect.

Amendments

Rev	Amendment	Date
-----	-----------	------

**ETTRIDGE ARCHITECTURE LTD**

26 FERRIBY ROAD  
 HESSLE  
 EAST RIDING OF YORKSHIRE  
 HU13 0PG

(T) 01482 690026      www.ettridge.net

Project:  
**Annex**  
 7 Old School Lane  
 Bottesford  
 DN16 3RD

Client:  
**Mr & Mrs Robinson**

Drawing Title:  
**Existing Ground Floor Plan,  
 Elevations & OS Map**

Compass: 	Phase: <b>PLANNING</b>
Drawn by: TV	Checked by: DE
Drawing No: <b>24 29 001</b>	Scale: 1:100 & 1:1250 @ A1 Date: MARCH 2025