



SITE PLAN
1:250

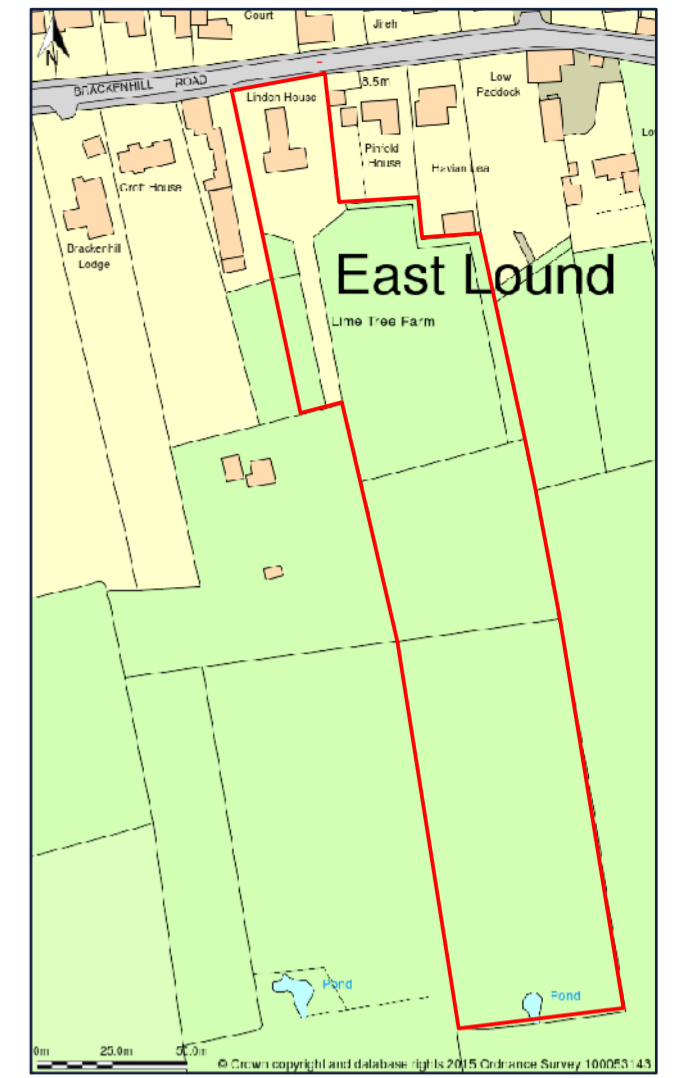


LOCATION PLAN
1:2500

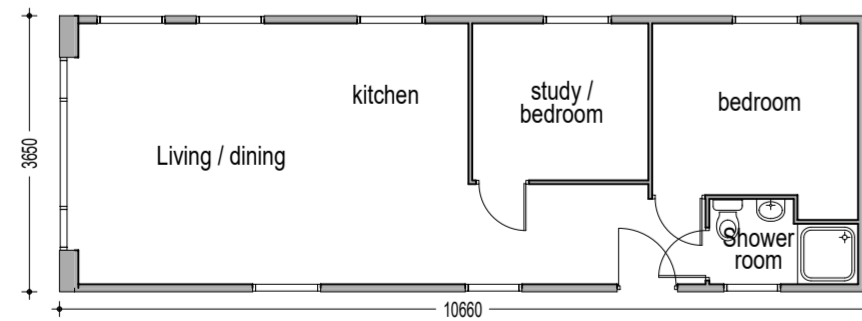


TYPICAL LAYOUT
1:100


TYPICAL ELEVATIONS
1:100

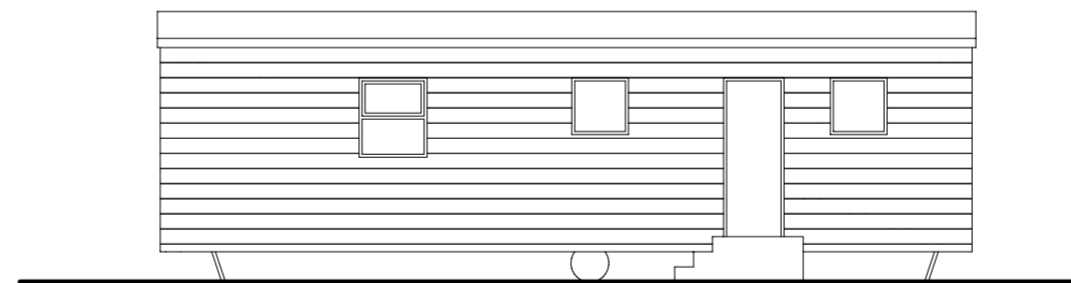


SIDE ELEVATION

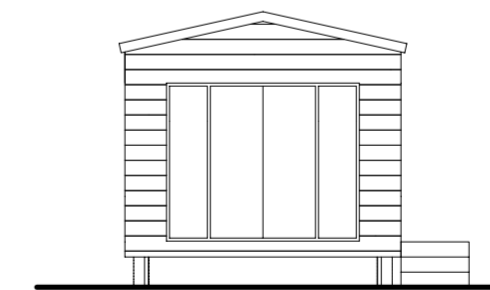

FRONT ELEVATION

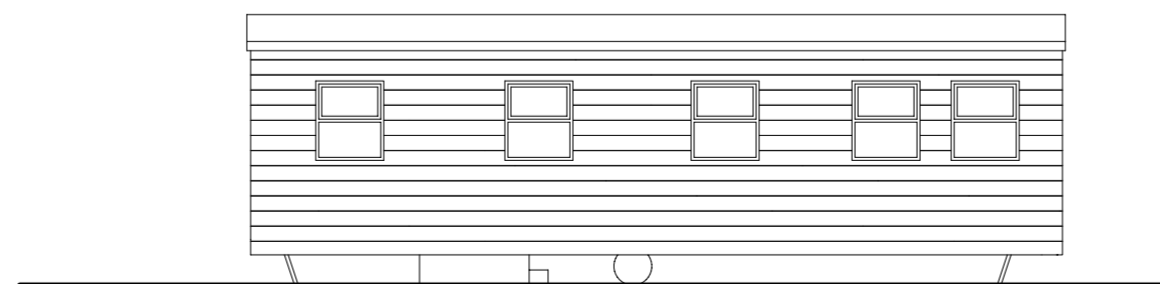

SIDE ELEVATION

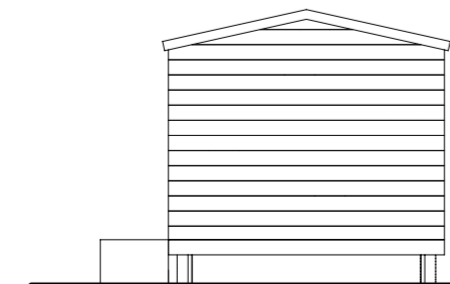

REAR ELEVATION



Cadworx Ltd
Architectural design and 3d Visualisations

Linden House, Bracken Hill Road
East Lound, Nr Doncaster DN9 2LR

tel 01427 753232
danny@3dcadworx.com

- Project
- TEMPORARY SITING OF A MOBILE HOME
- FOR ELDERLY PARENT
- LINDEN HOUSE
- BRACKENHILL ROAD
- EAST LOUND
- DN92LR

- Title:
- PROPOSED
-
-

| | | |
|-----------------------------|-----------------|-------------|
| Scale 1:100 @ A2 | Date 05-2025 | Drawn DS |
| Drawing No. LINDEN - 001 | | |