



Proposed side elevation

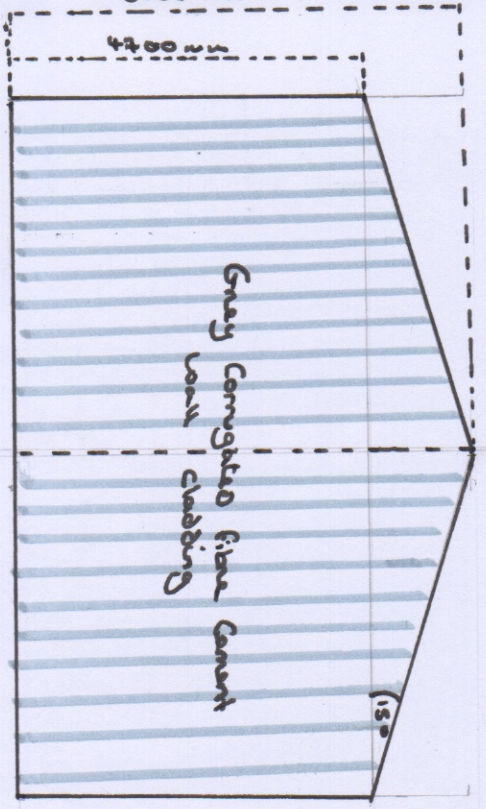


Proposed side elevation

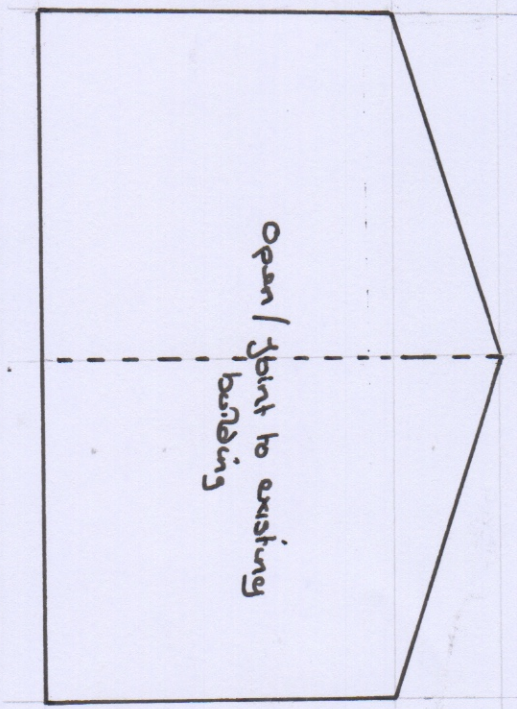


Scale 1:100

Proposed Front Elevation

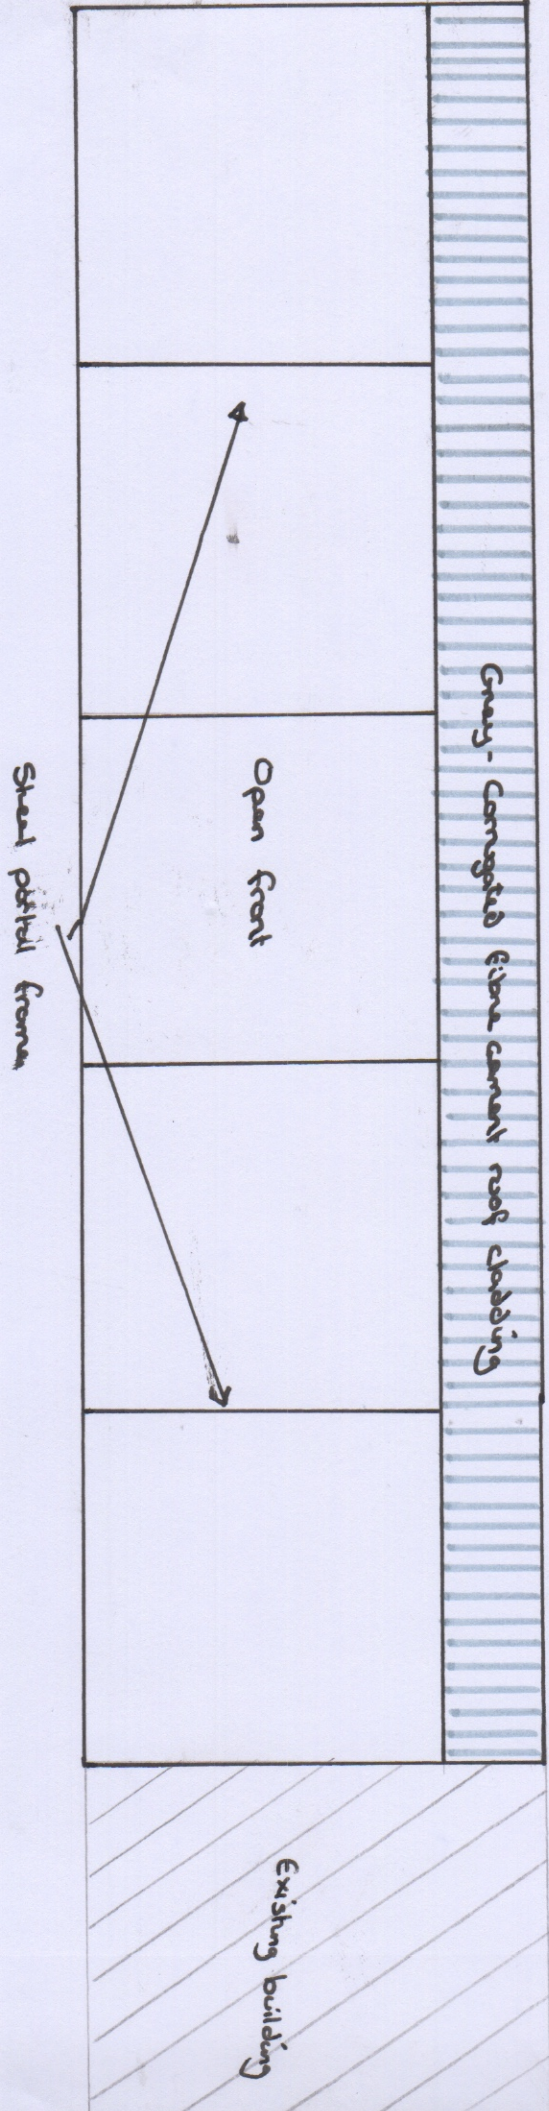


Proposed rear elevation


Scale 1:100

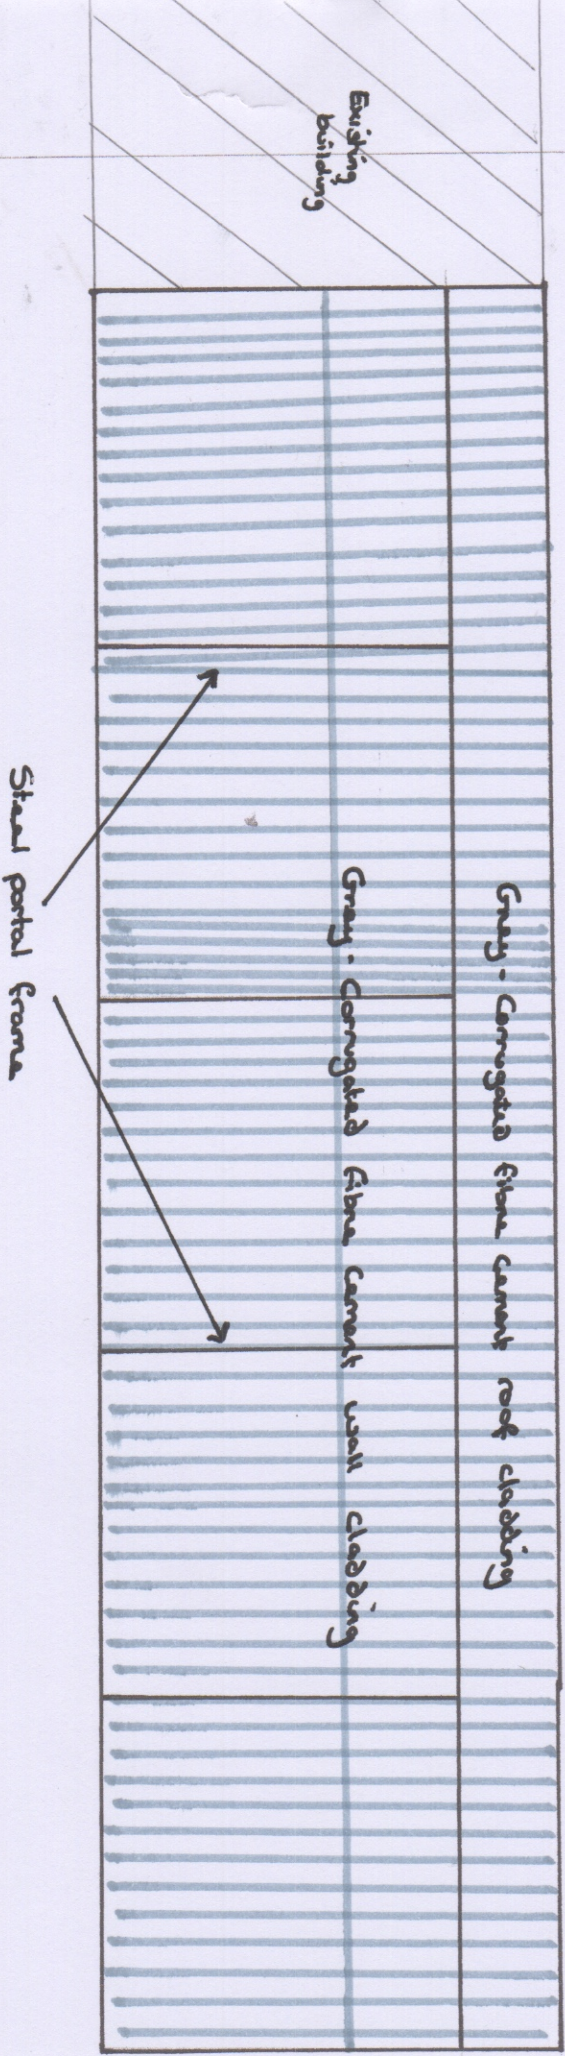

Proposed side elevation

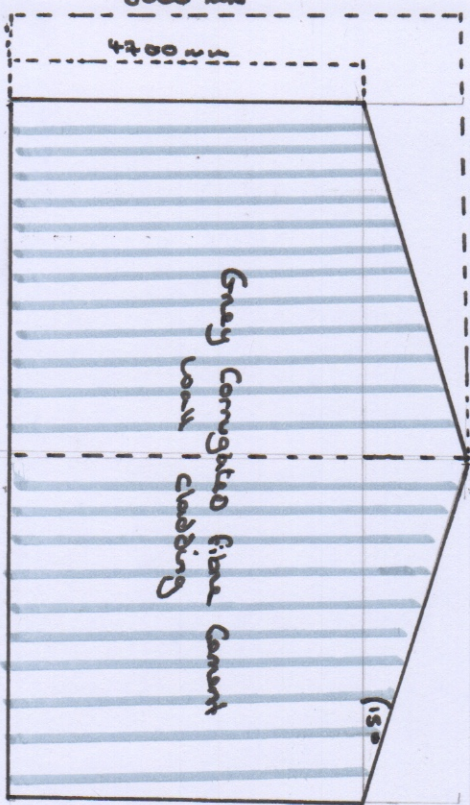


Proposed side elevation

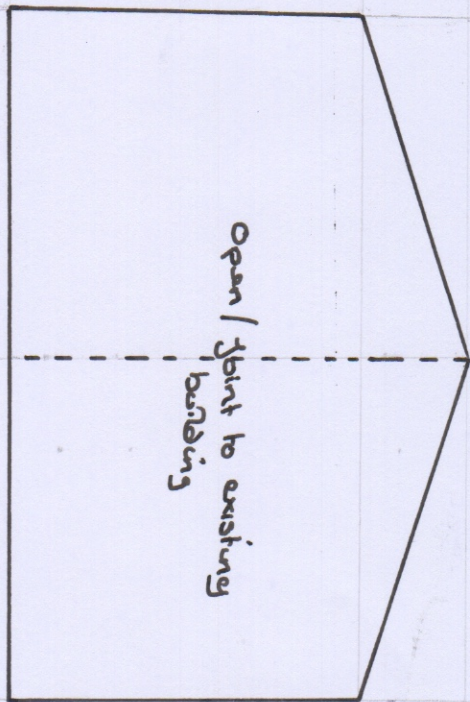

Scale 1:100


Proposed Front Elevation

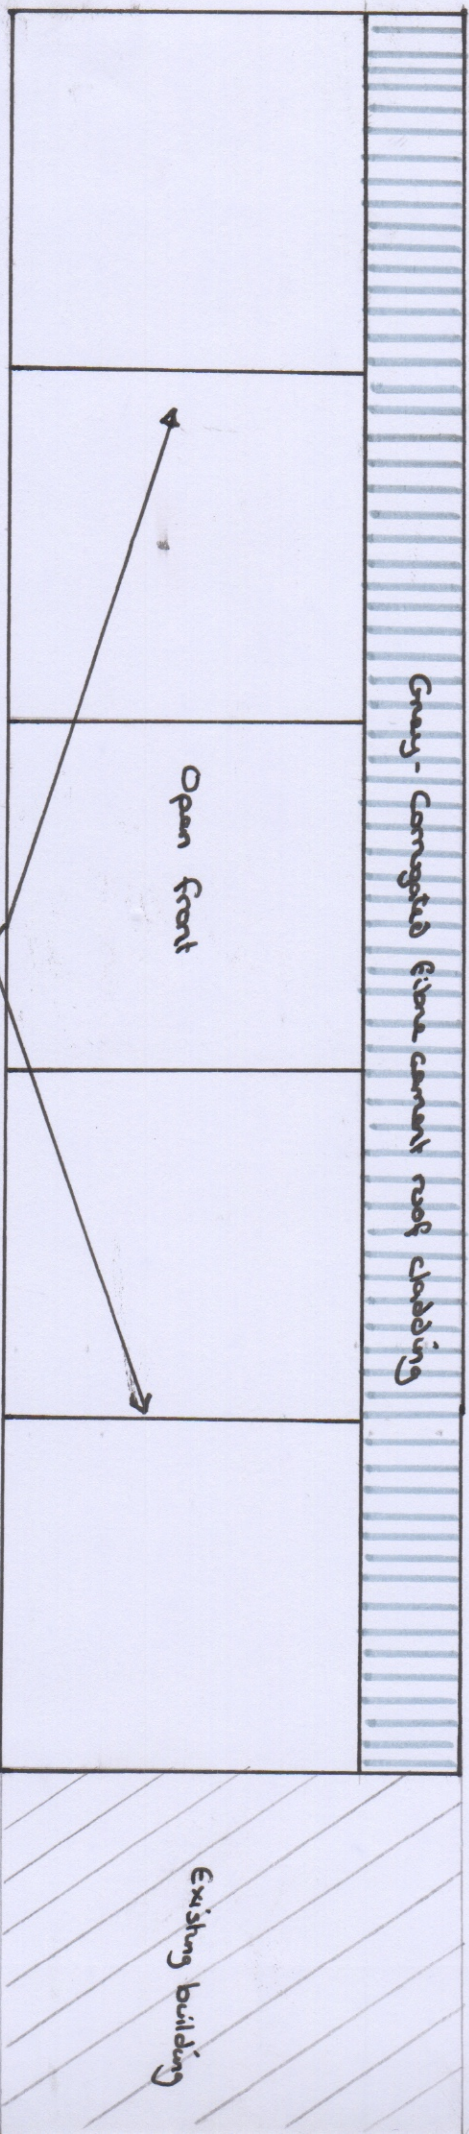

Proposed rear elevation

Scale 1:100

Steel portal frame

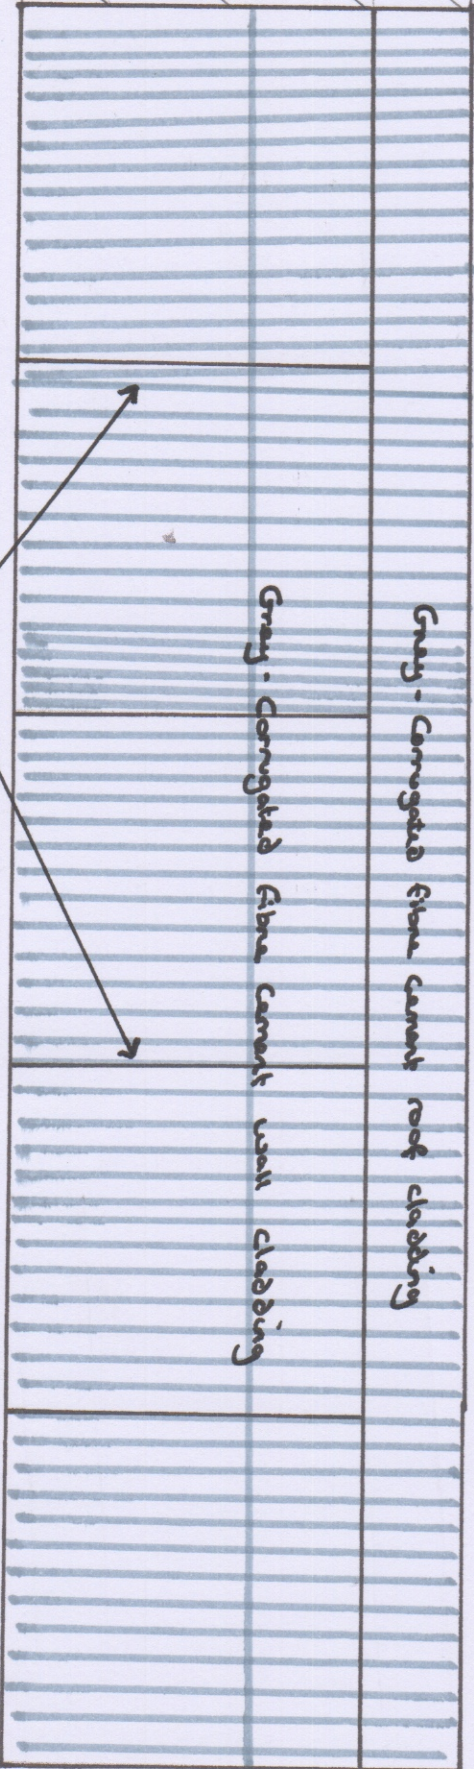

Proposed extension building floor plan

Scale 1:100

