



Proposed side elevation

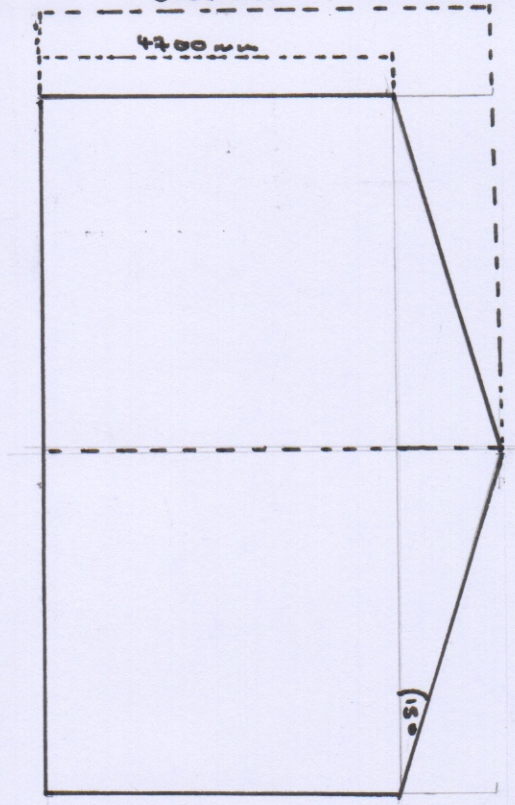


Proposed side elevation

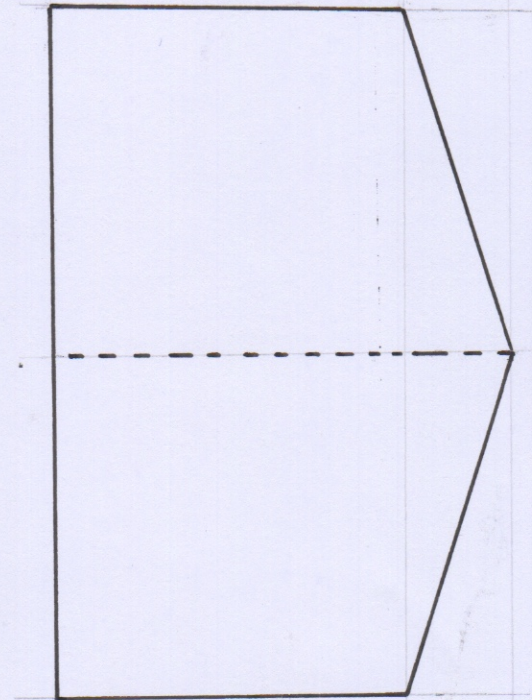

Scale 1:100


Proposed Front Elevation

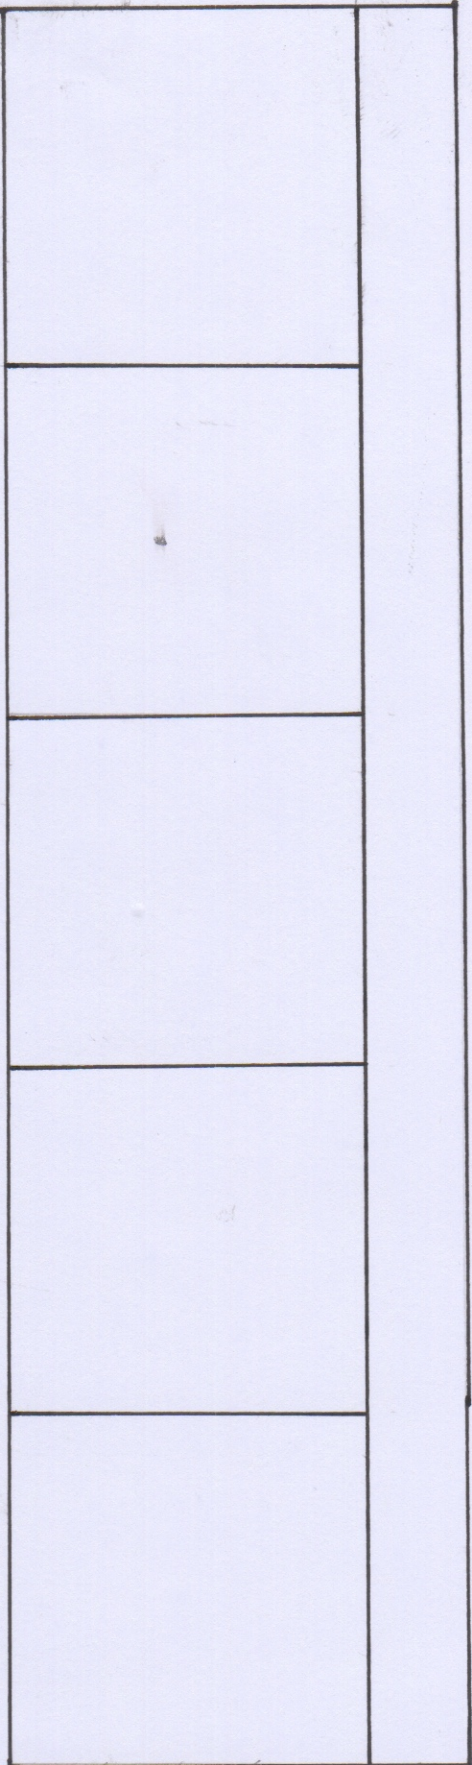

Existing building

Proposed car abutment

Scale 1:100

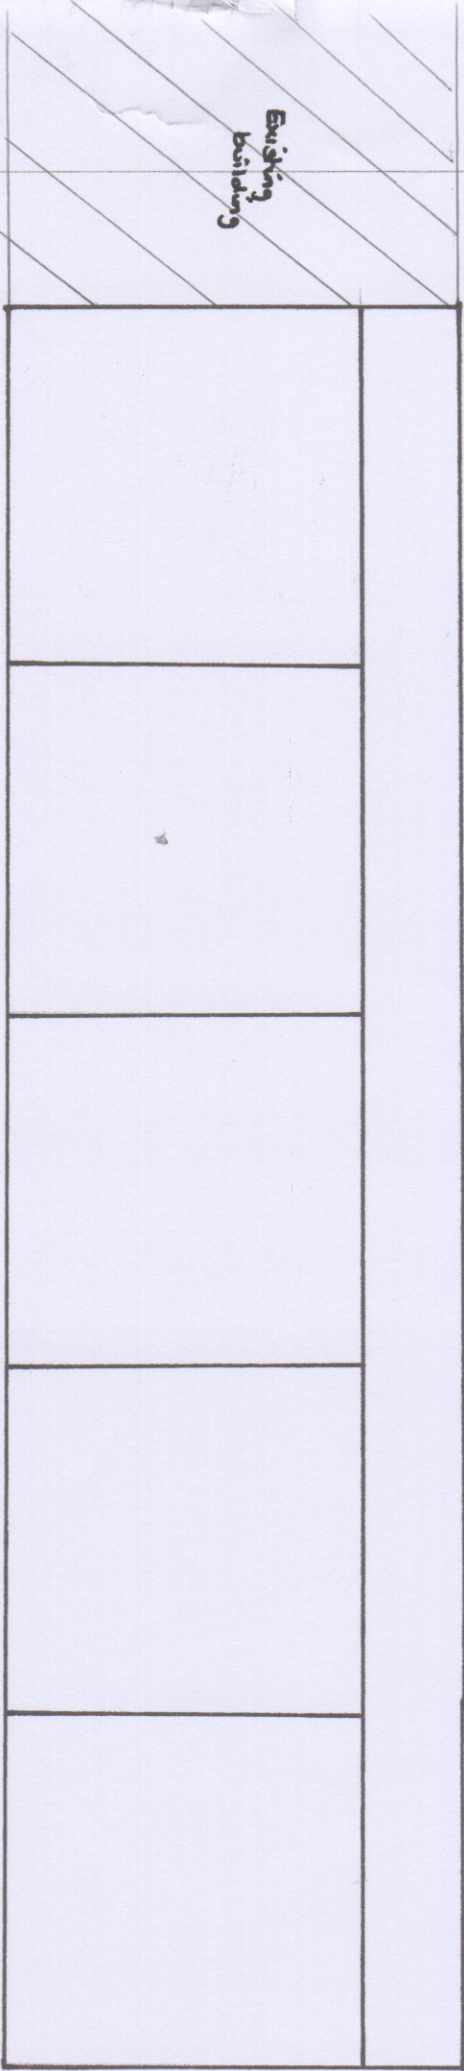

Proposed extension building floor plan

Scale 1:100

