

0 1m 2m 3m 4m 5m 6m

SCALE 1:100




front elevation


side elevation

rear elevation

side elevation

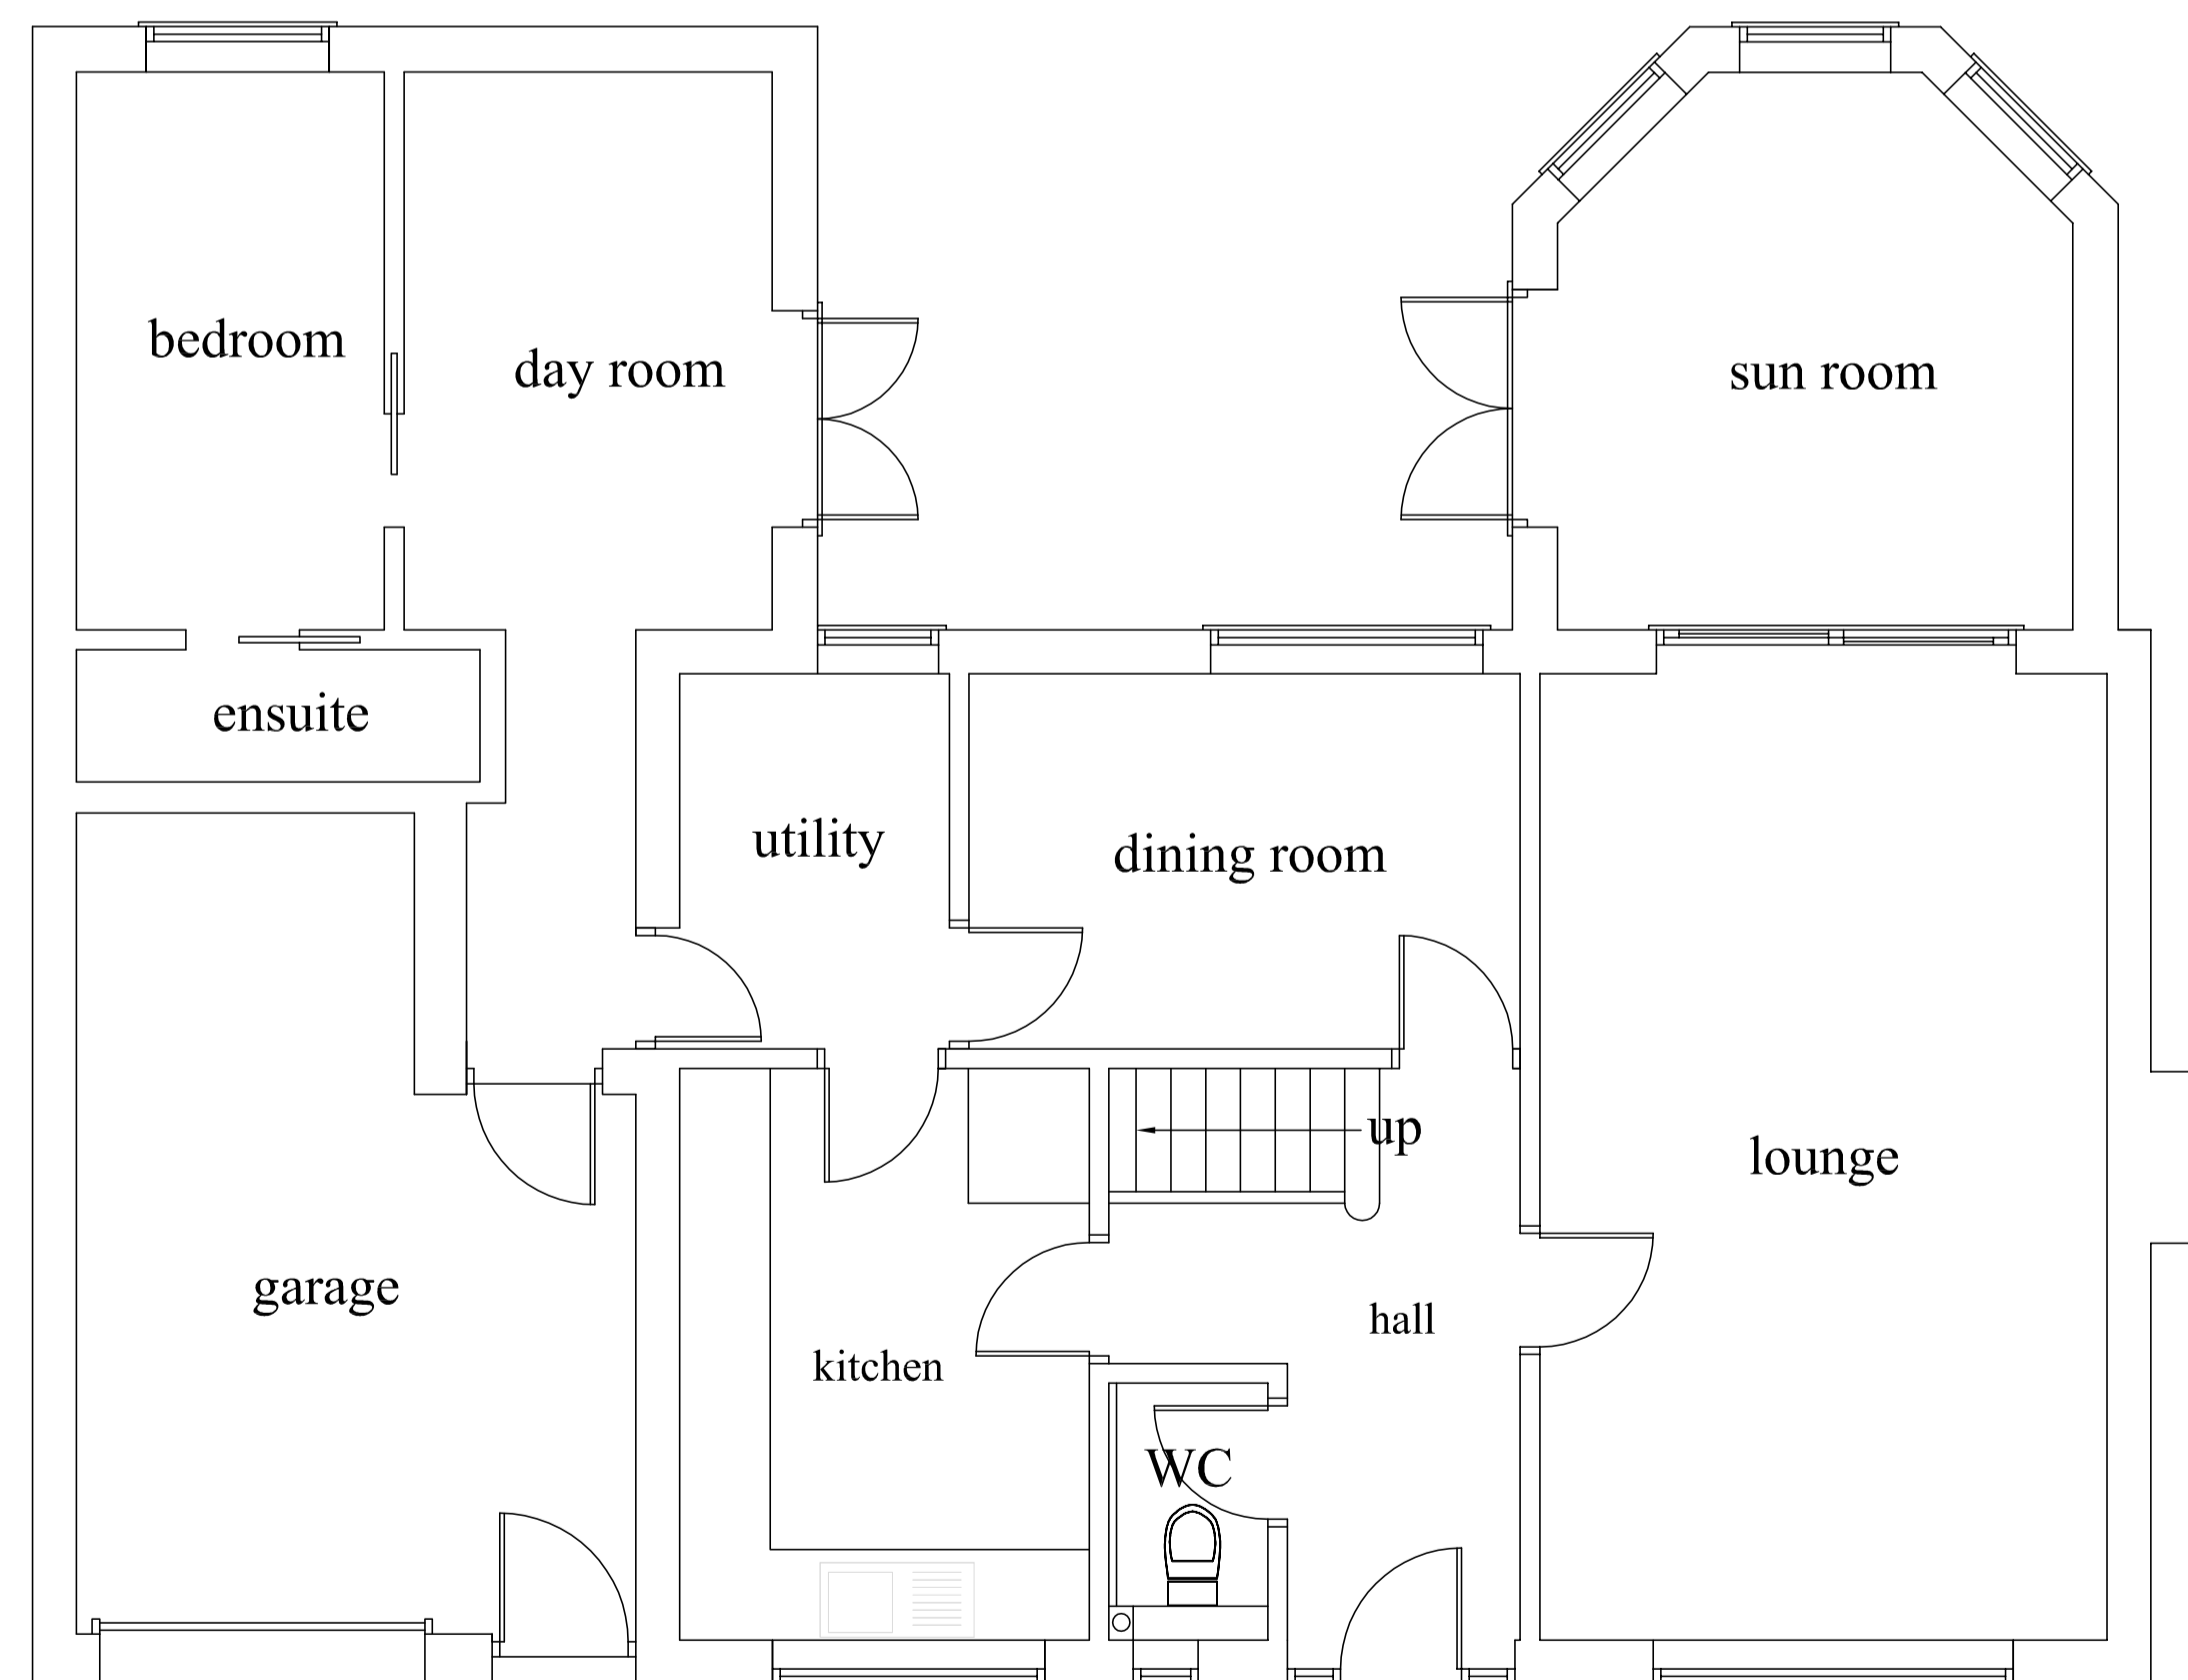

ground floor plan

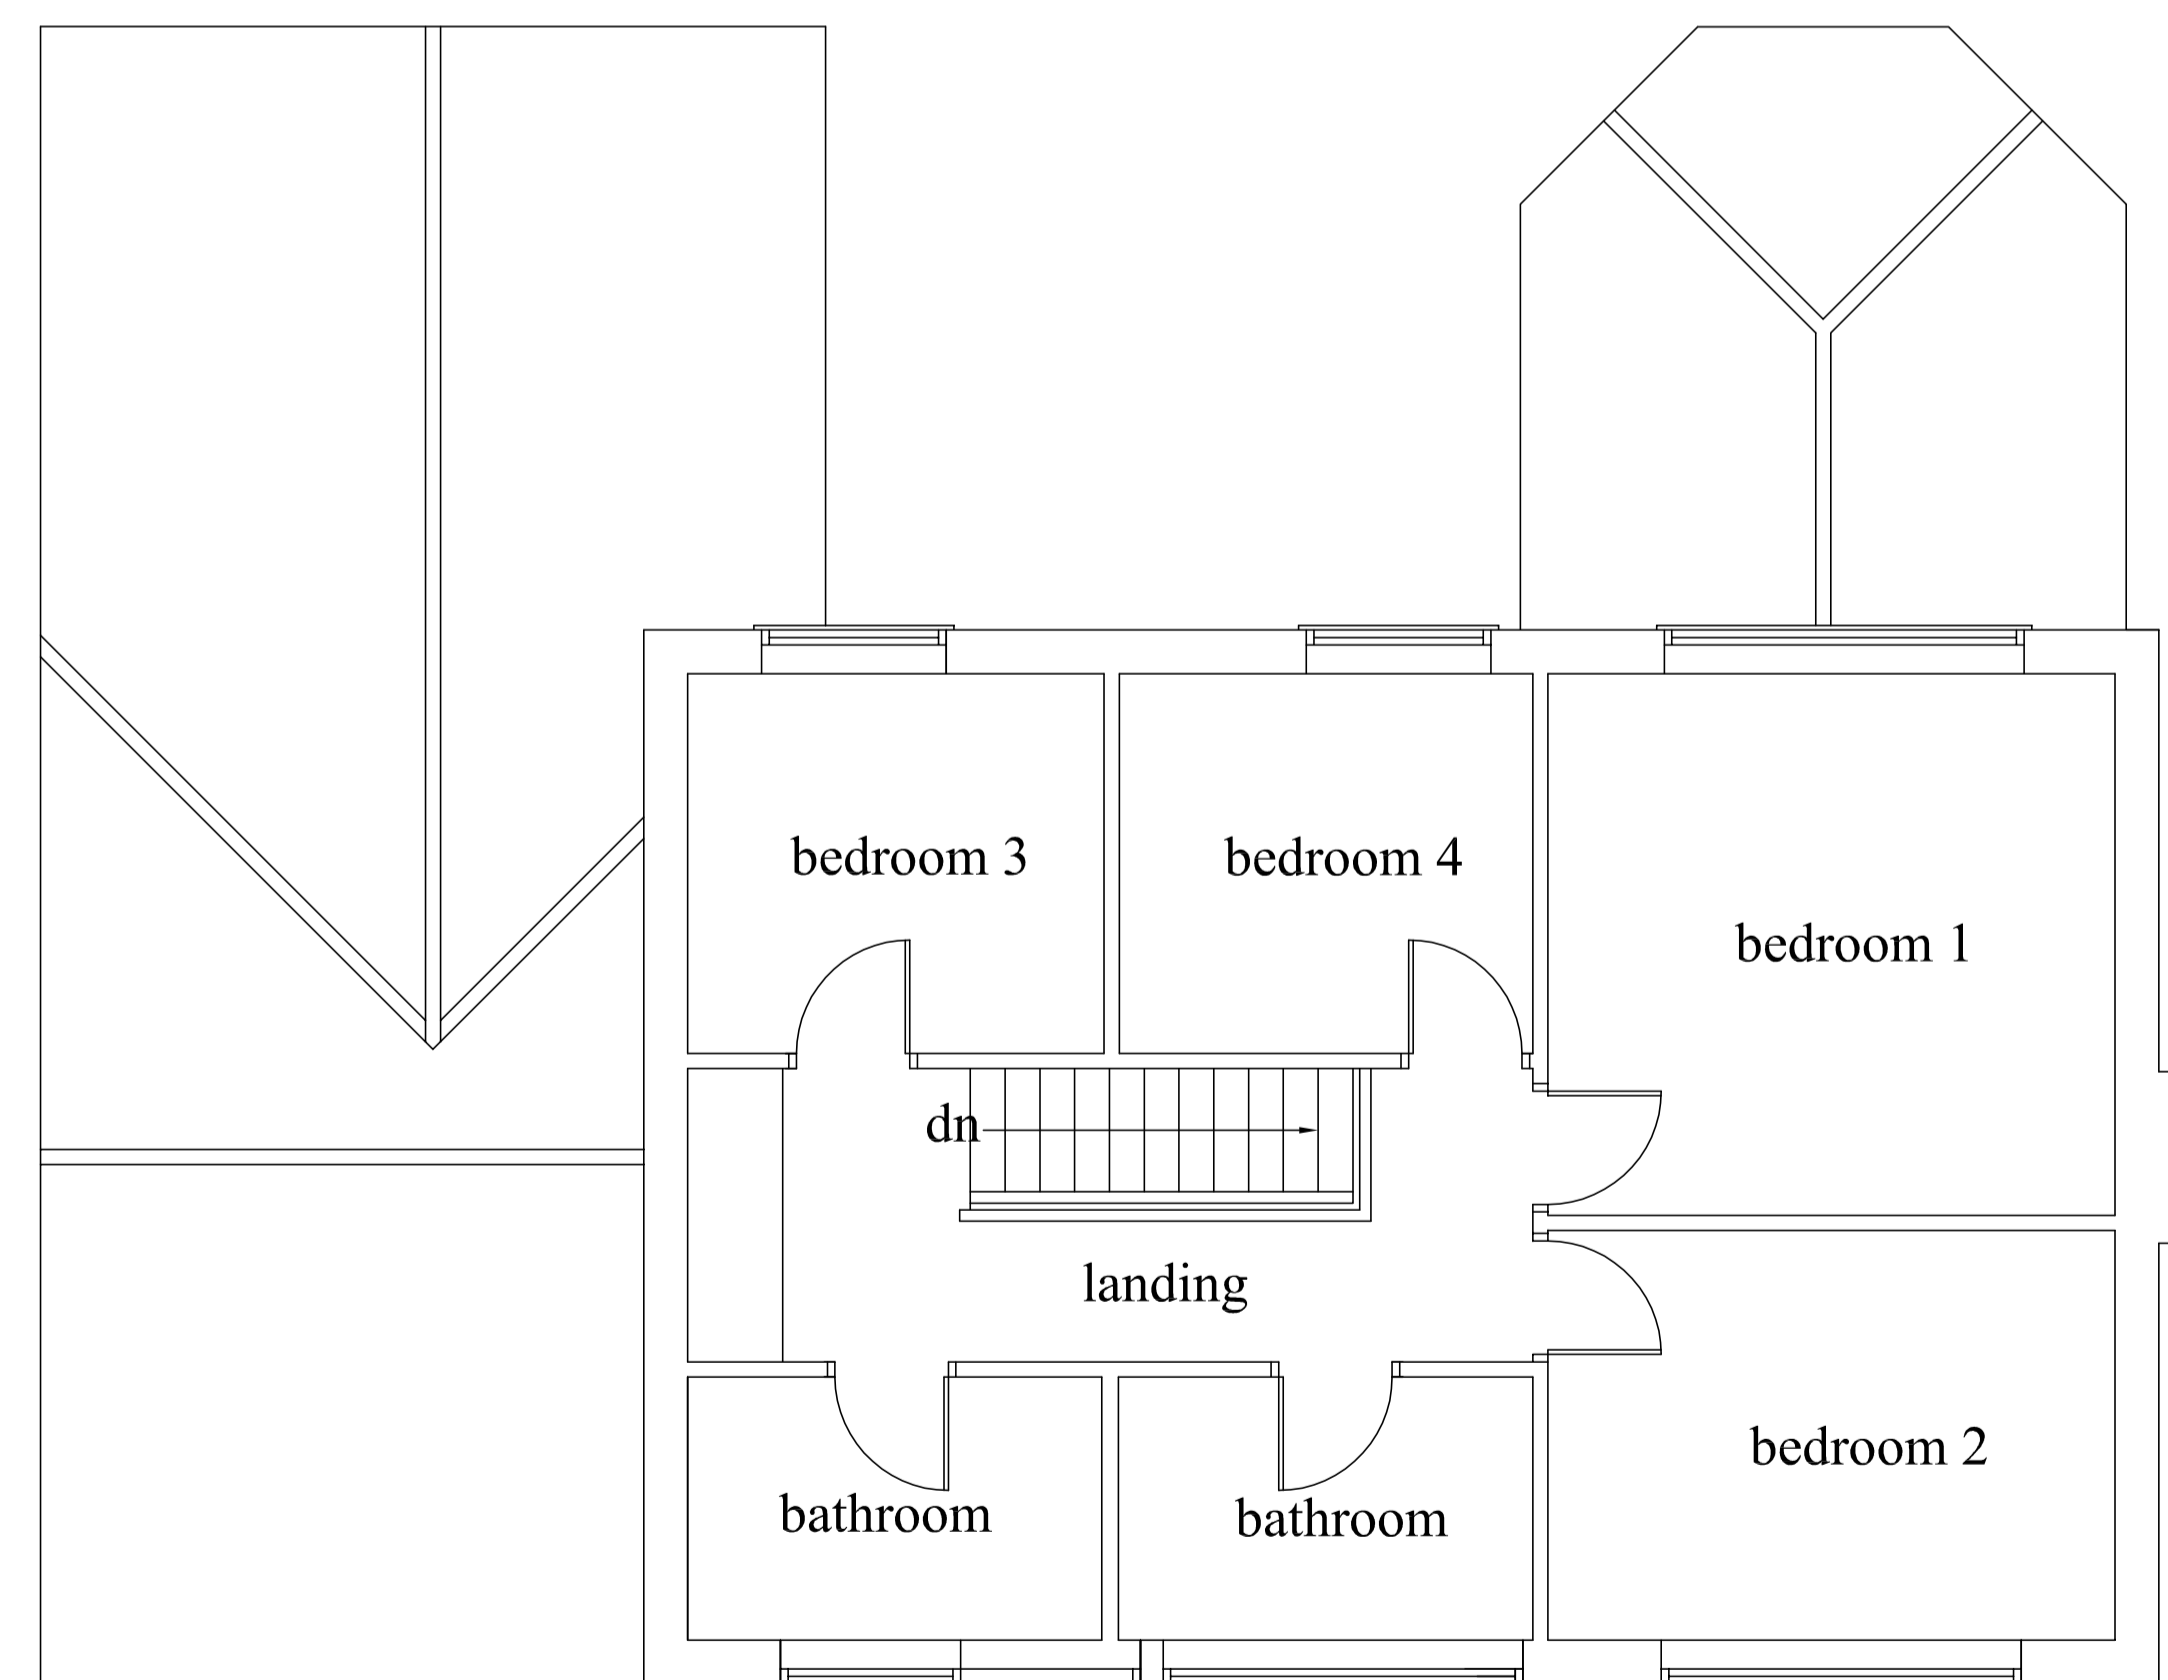

first floor plan

0 1m 2m 3m

SCALE 1:50

Robert Room  
Architectural Drawing Services

Tel: 01759 301112 mobile: 07703 185039  
Fax: 01759 321112  
Email: robert.room@accisarchitectural.co.uk

client

Mr Smith

site

4 Holme Hall Avenue Bottesford Scunthorpe

job

Erection of a ground floor rear extension  
& garage conversion to study

drawing

Existing plans and elevations

date June 2025

drwn by Rob Room

scale 1:50, 1:100

rev

drwg no.

A01/ 2130 / 09