

All dimensions & details given on this drawing are to be checked and verified on site prior to works being undertaken. Any discrepancies and/or variations to the specifications within these drawings or associated documents are to be notified to keystonearchitecture.

Do not scale from these drawings - if in doubt - ask.


All materials shall be fixed, applied or mixed in accordance with the manufacturers written instructions, recommendations and specifications. Variations to specified materials shall be agreed in writing with keystone architecture.

The Contractor shall take into account everything necessary for the proper execution of the works and to the satisfaction of the Local Authority, whether or not indicated on the drawings or in the specification.

This drawing is the copyright of keystone architecture and must not be reproduced without written consent. © keystone architecture 2025




Existing East Elevation

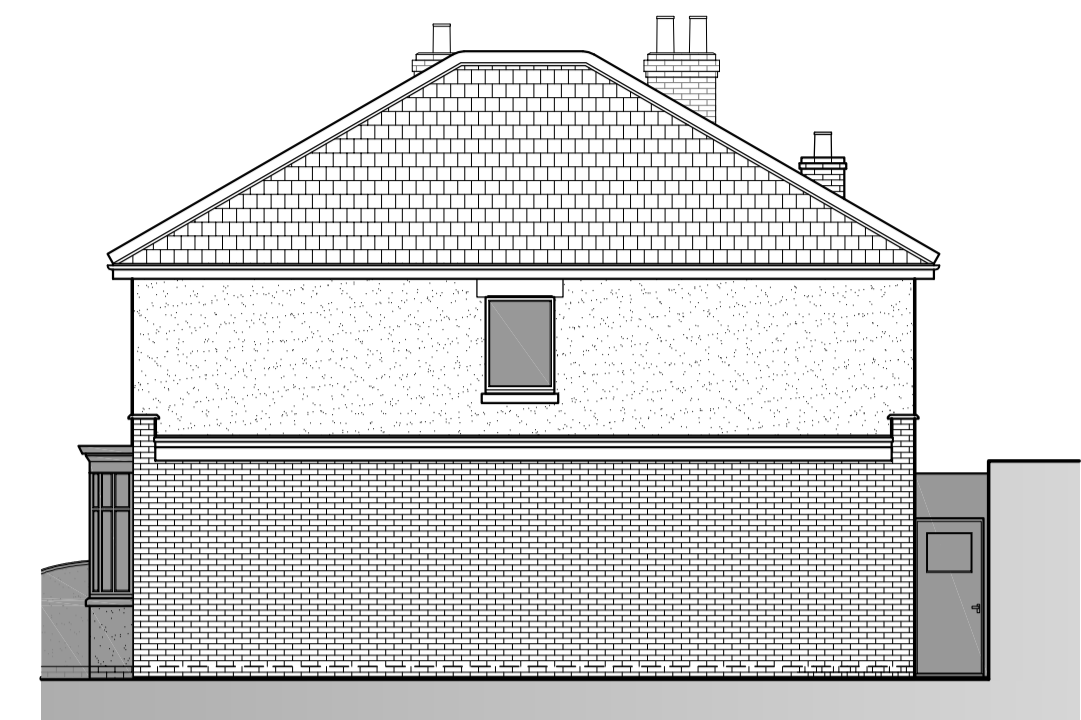


Existing North Elevation




Existing West Elevation

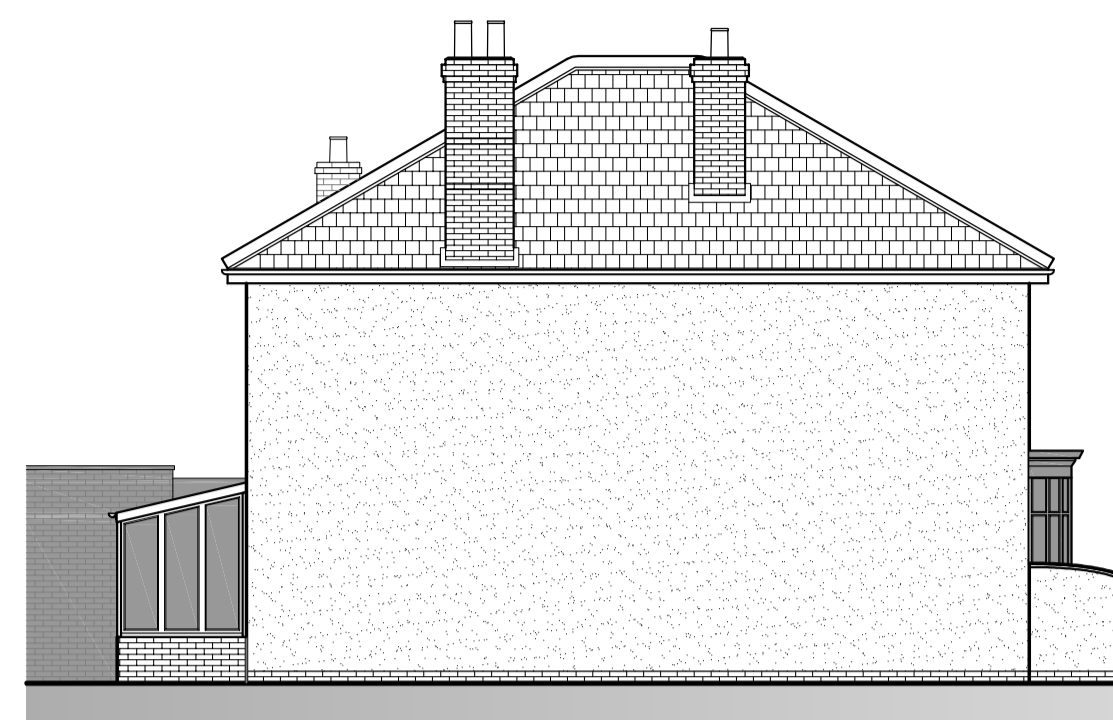


Existing South Elevation

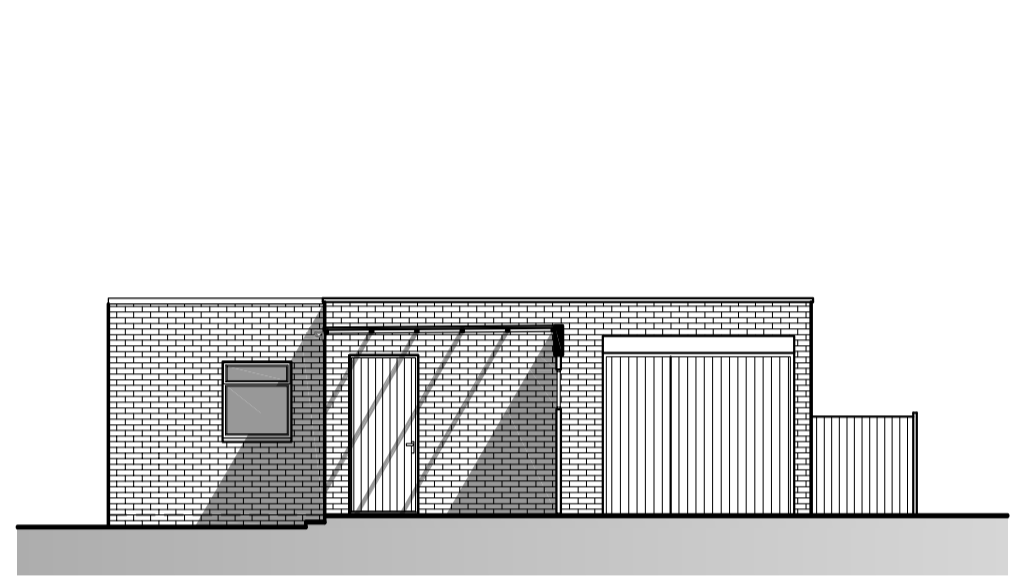


Existing Outbuilding East Elevation

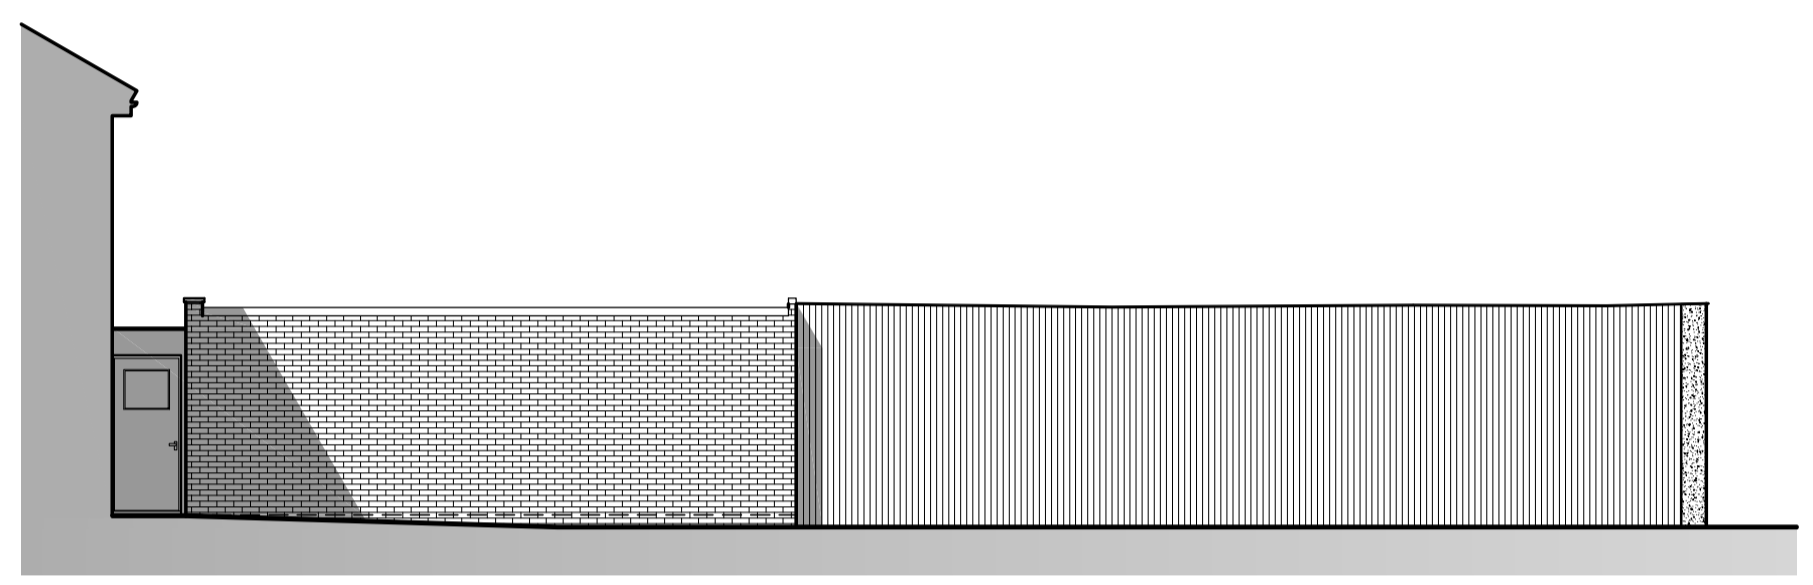


Existing Outbuilding North Elevation

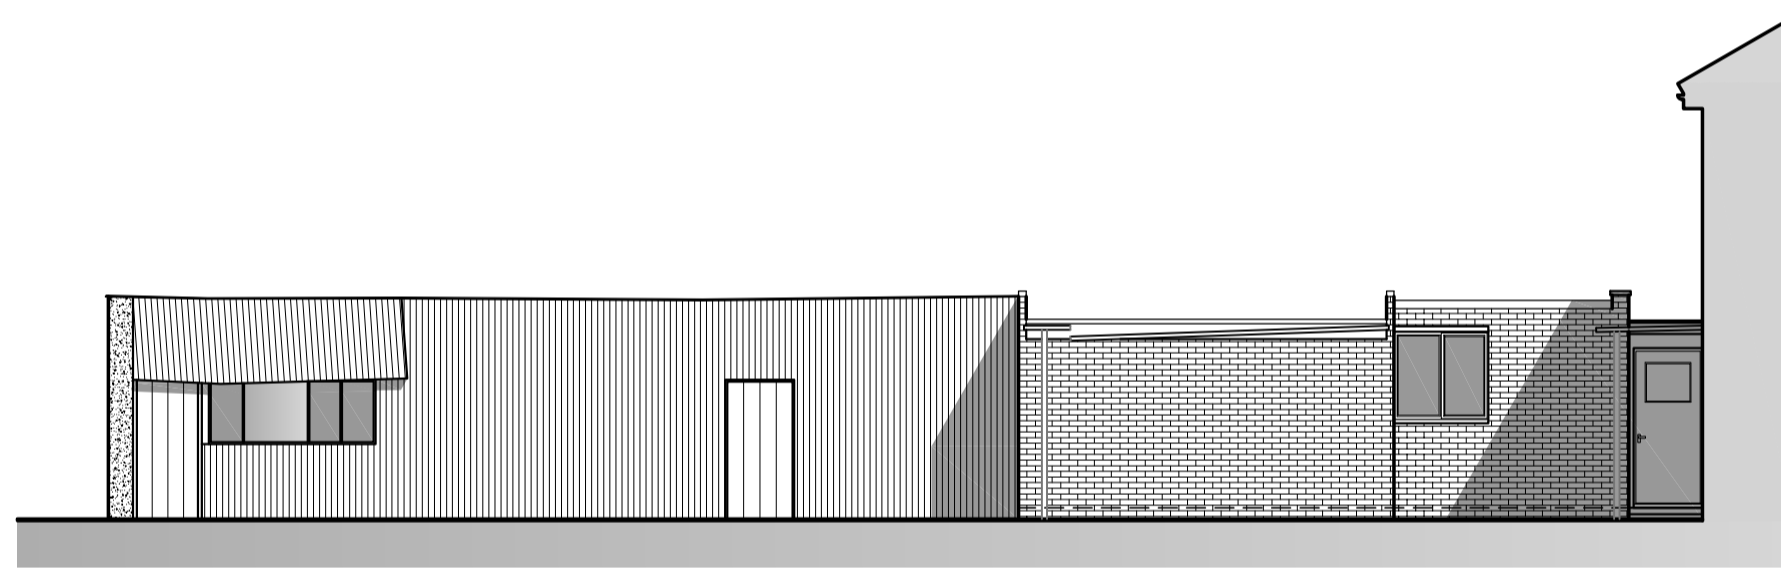


Existing Outbuilding South Elevation

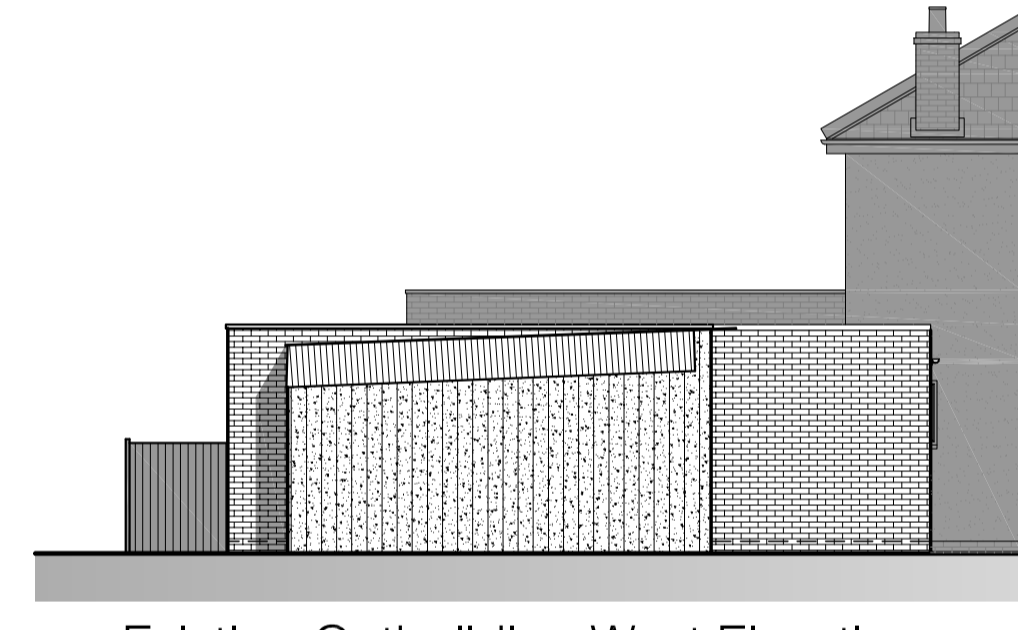

Existing Outbuilding West Elevation

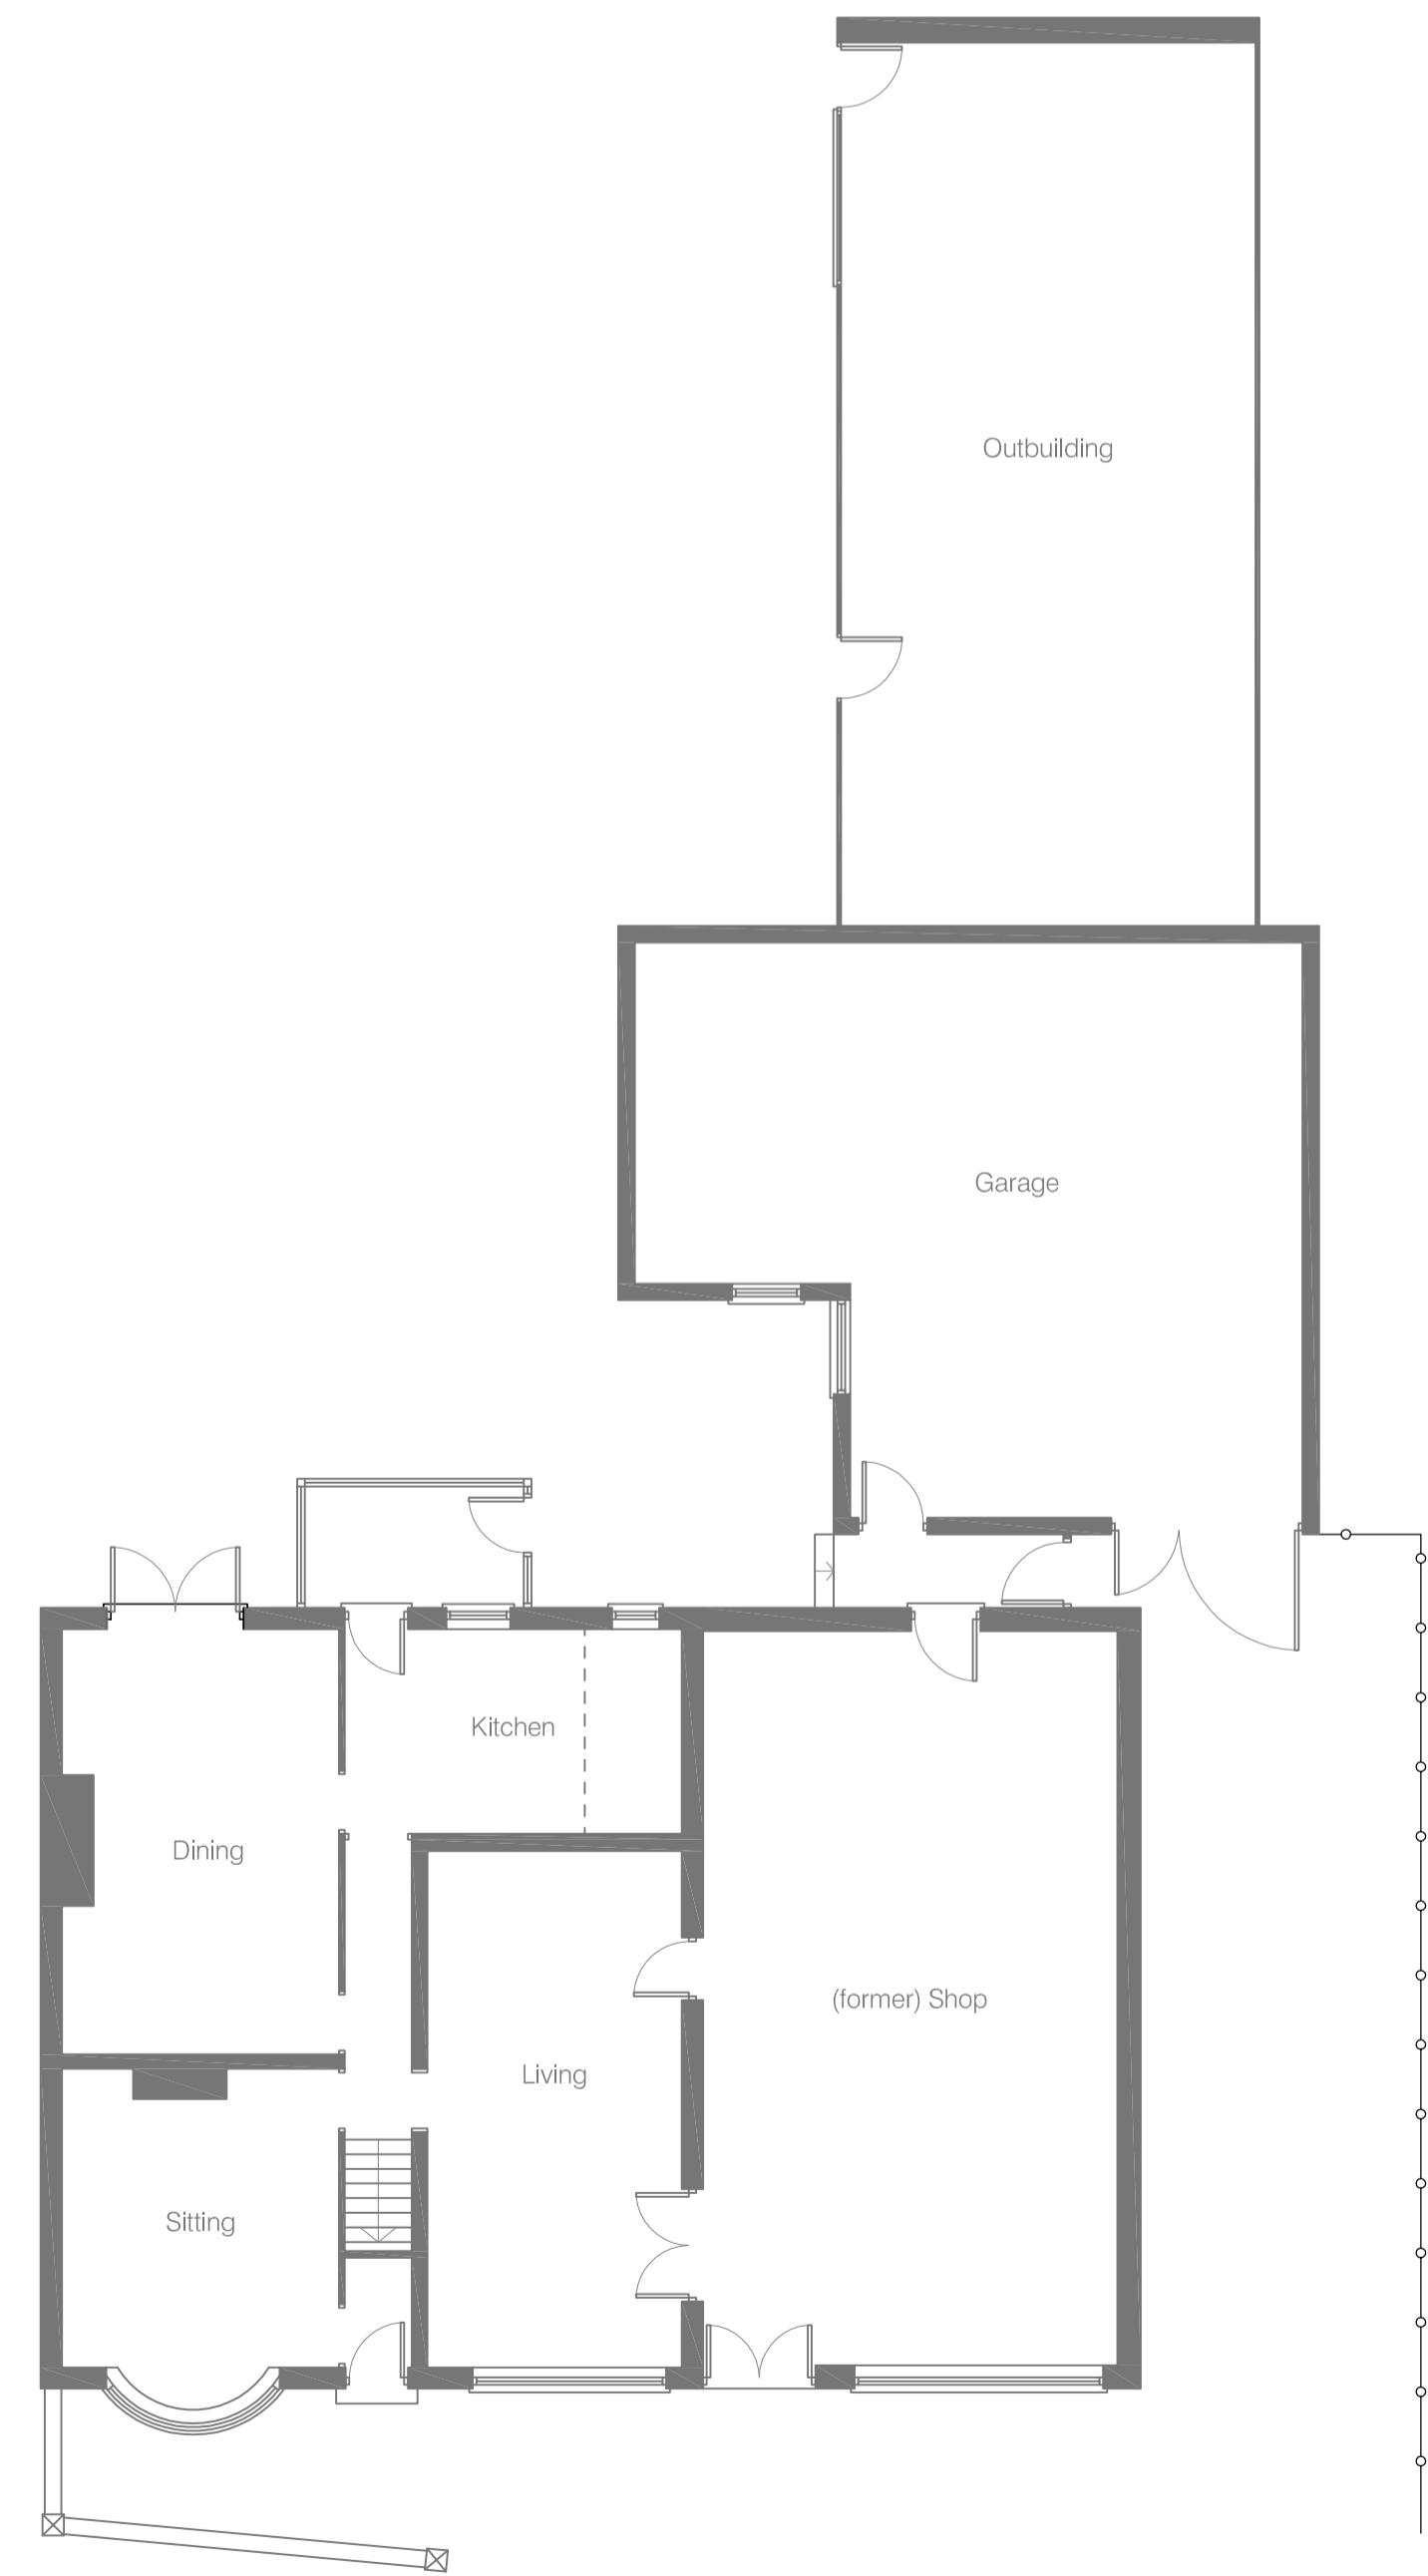

Existing Ground Floor

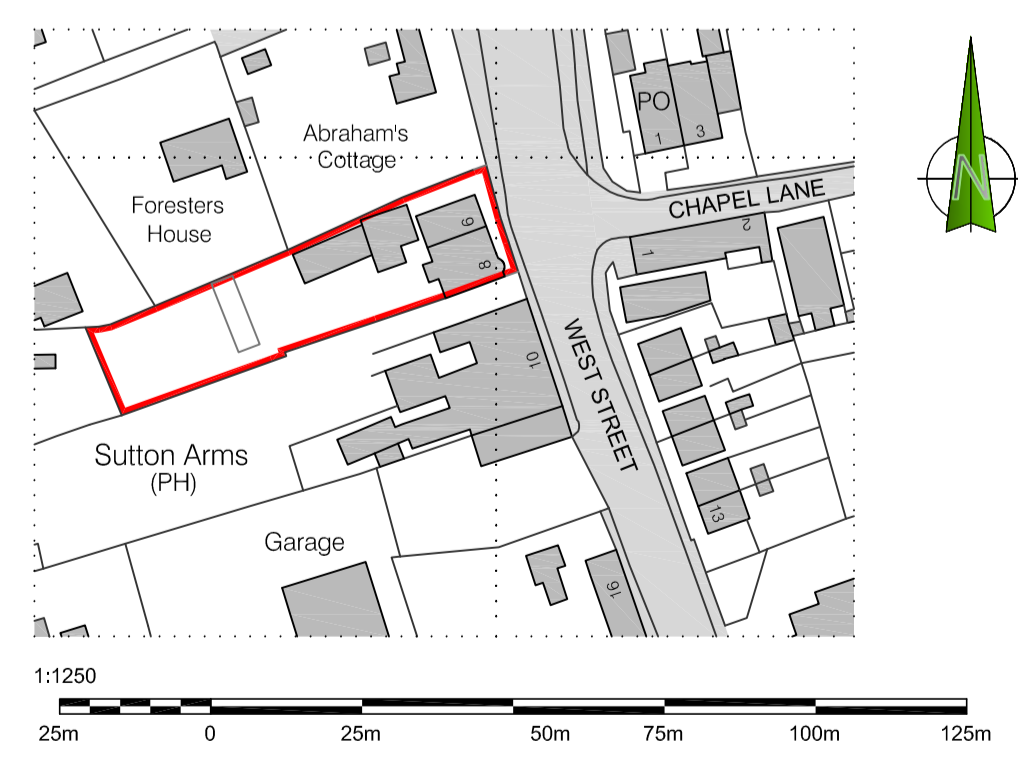

Ordnance Survey, (c) Crown Copyright 2025. All rights reserved. Licence number 100022432

Location Plan
scale 1:1250

NOTE: OUTBUILDING DEMOLITION AND SHOP ALTERATIONS UNDER CONSIDERATION - PA/2025/672

PLANNING DRAWING ONLY

rev	amendment	title	stage	Ex. Plans & Elevations	dwg. no.	date
		Proposed New Dwelling	Planning		2103.03	
		6-8 West Street				May 25
		Sawley				
		North Lincolnshire				
			scale	1:100 & as noted	drawn by	JCB