



NOTES:
 1. DO NOT SCALE THE DRAWING.
 2. REPORT ANY DISCREPANCIES IMMEDIATELY.
 3. THE CONTRACTOR IS TO CHECK ALL DIMENSIONAL ASPECTS PRIOR TO CONSTRUCTION AND ENSURE THAT ALL SETTING OUT IS CORRECT AND IN RELATION TO THE EXISTING BUILDING; CEILING HEIGHTS, FLOOR LEVELS AND RIDGE/ EAVES LEVELS ARE TO BE AS EXISTING UNLESS OTHERWISE STATED.
 4. IT IS THE RESPONSIBILITY OF THE CONTRACTOR TO COMPLY WITH CURRENT BUILDING REGULATIONS WHETHER OR NOT WHOLLY DEPICTED IN THIS DRAWING.
 5. THIS DRAWING IS TO BE READ IN CONJUNCTION WITH ANY SPECIALIST STRUCTURAL OR GEOTECHNICAL SUPPORTING INFORMATION.
 6. IF IN DOUBT, ASK.
 THIS DRAWING IS THE COPYRIGHT OF THE ARCHITECTURAL CONSULTANT AND MUST NOT BE REPRODUCED WITHOUT WRITTEN CONSENT. THE CONTRACTOR IS RESPONSIBLE FOR TAKING AND CHECKING ALL DIMENSIONS ON SITE PRIOR TO COMMENCEMENT AND REPORTING BACK TO THE ARCHITECTURAL CONSULTANT. ANY DISCREPANCIES, ALL MATERIALS SPECIFIED ON THIS DRAWING ARE TO BE USED IN STRICT ACCORDANCE WITH MANUFACTURERS WRITTEN INSTRUCTIONS AND CURRENT CODES OF PRACTICE.

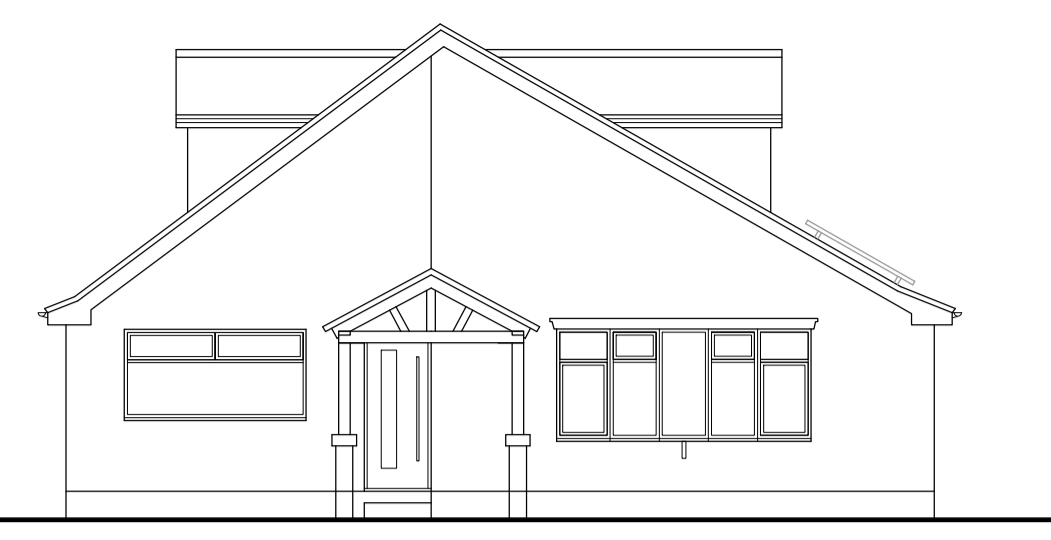


EXISTING FRONT ELEVATION 1:100

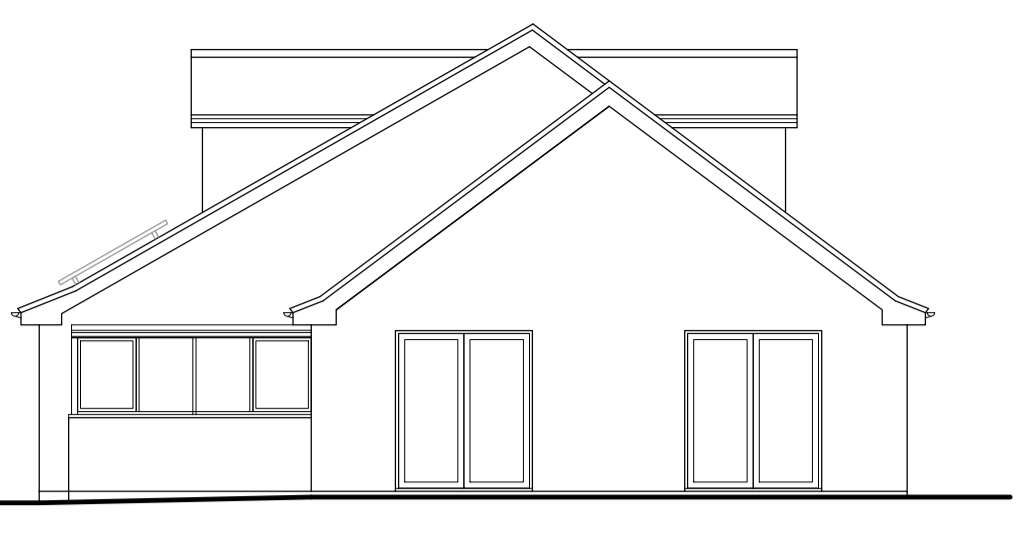

EXISTING REAR ELEVATION 1:100




EXISTING SIDE ELEVATION 1:100

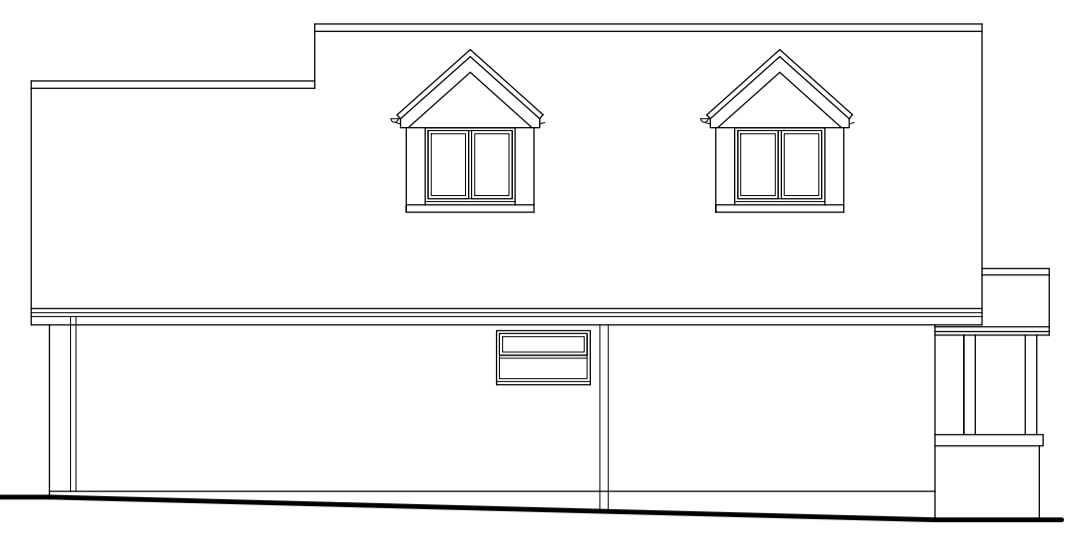

EXISTING SIDE ELEVATION 1:100



PROPOSED FRONT ELEVATION 1:100

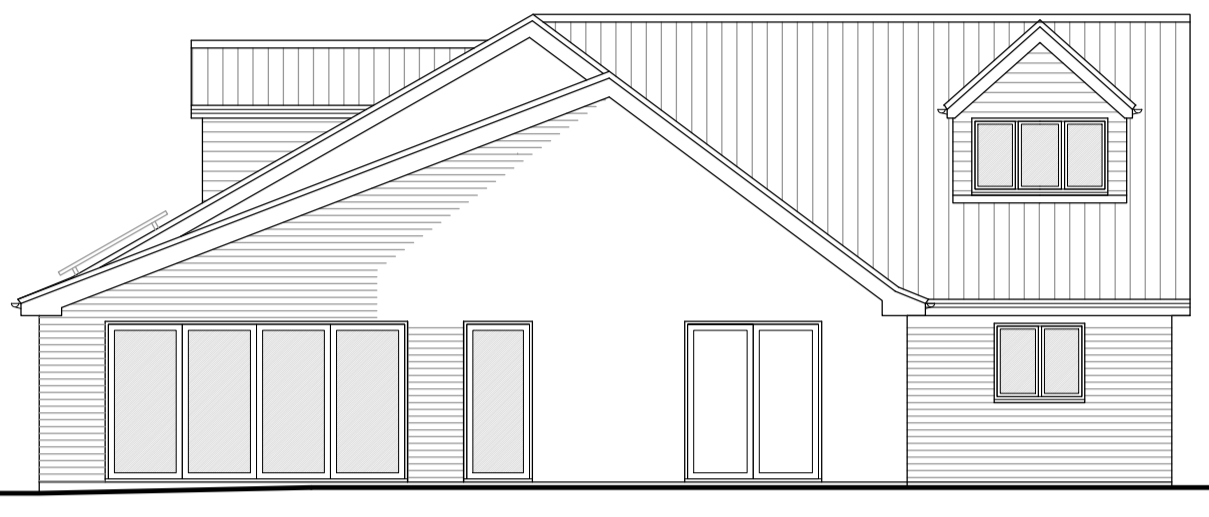


PROPOSED REAR ELEVATION 1:100



PROPOSED SIDE ELEVATION 1:100




PROPOSED SIDE ELEVATION 1:100

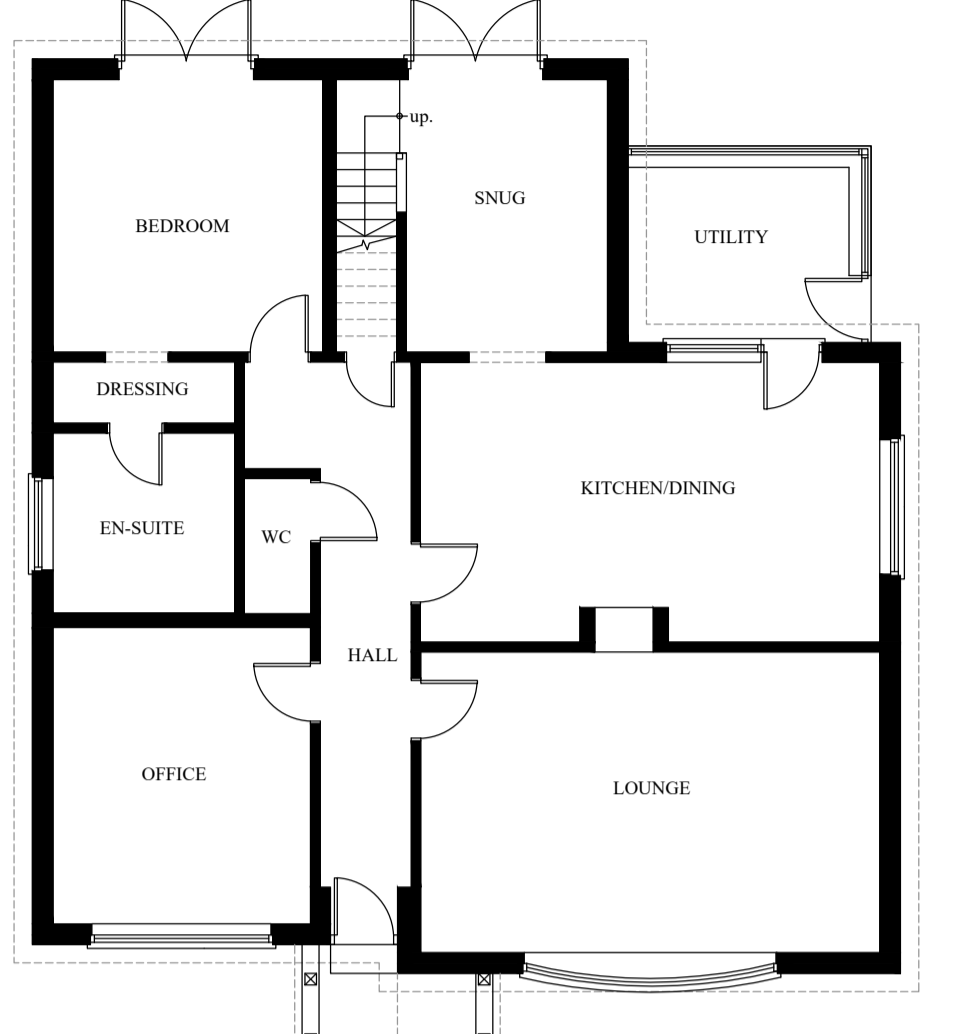


EXISTING GROUND FLOOR PLAN 1:100



PROPOSED GROUND FLOOR PLAN 1:100

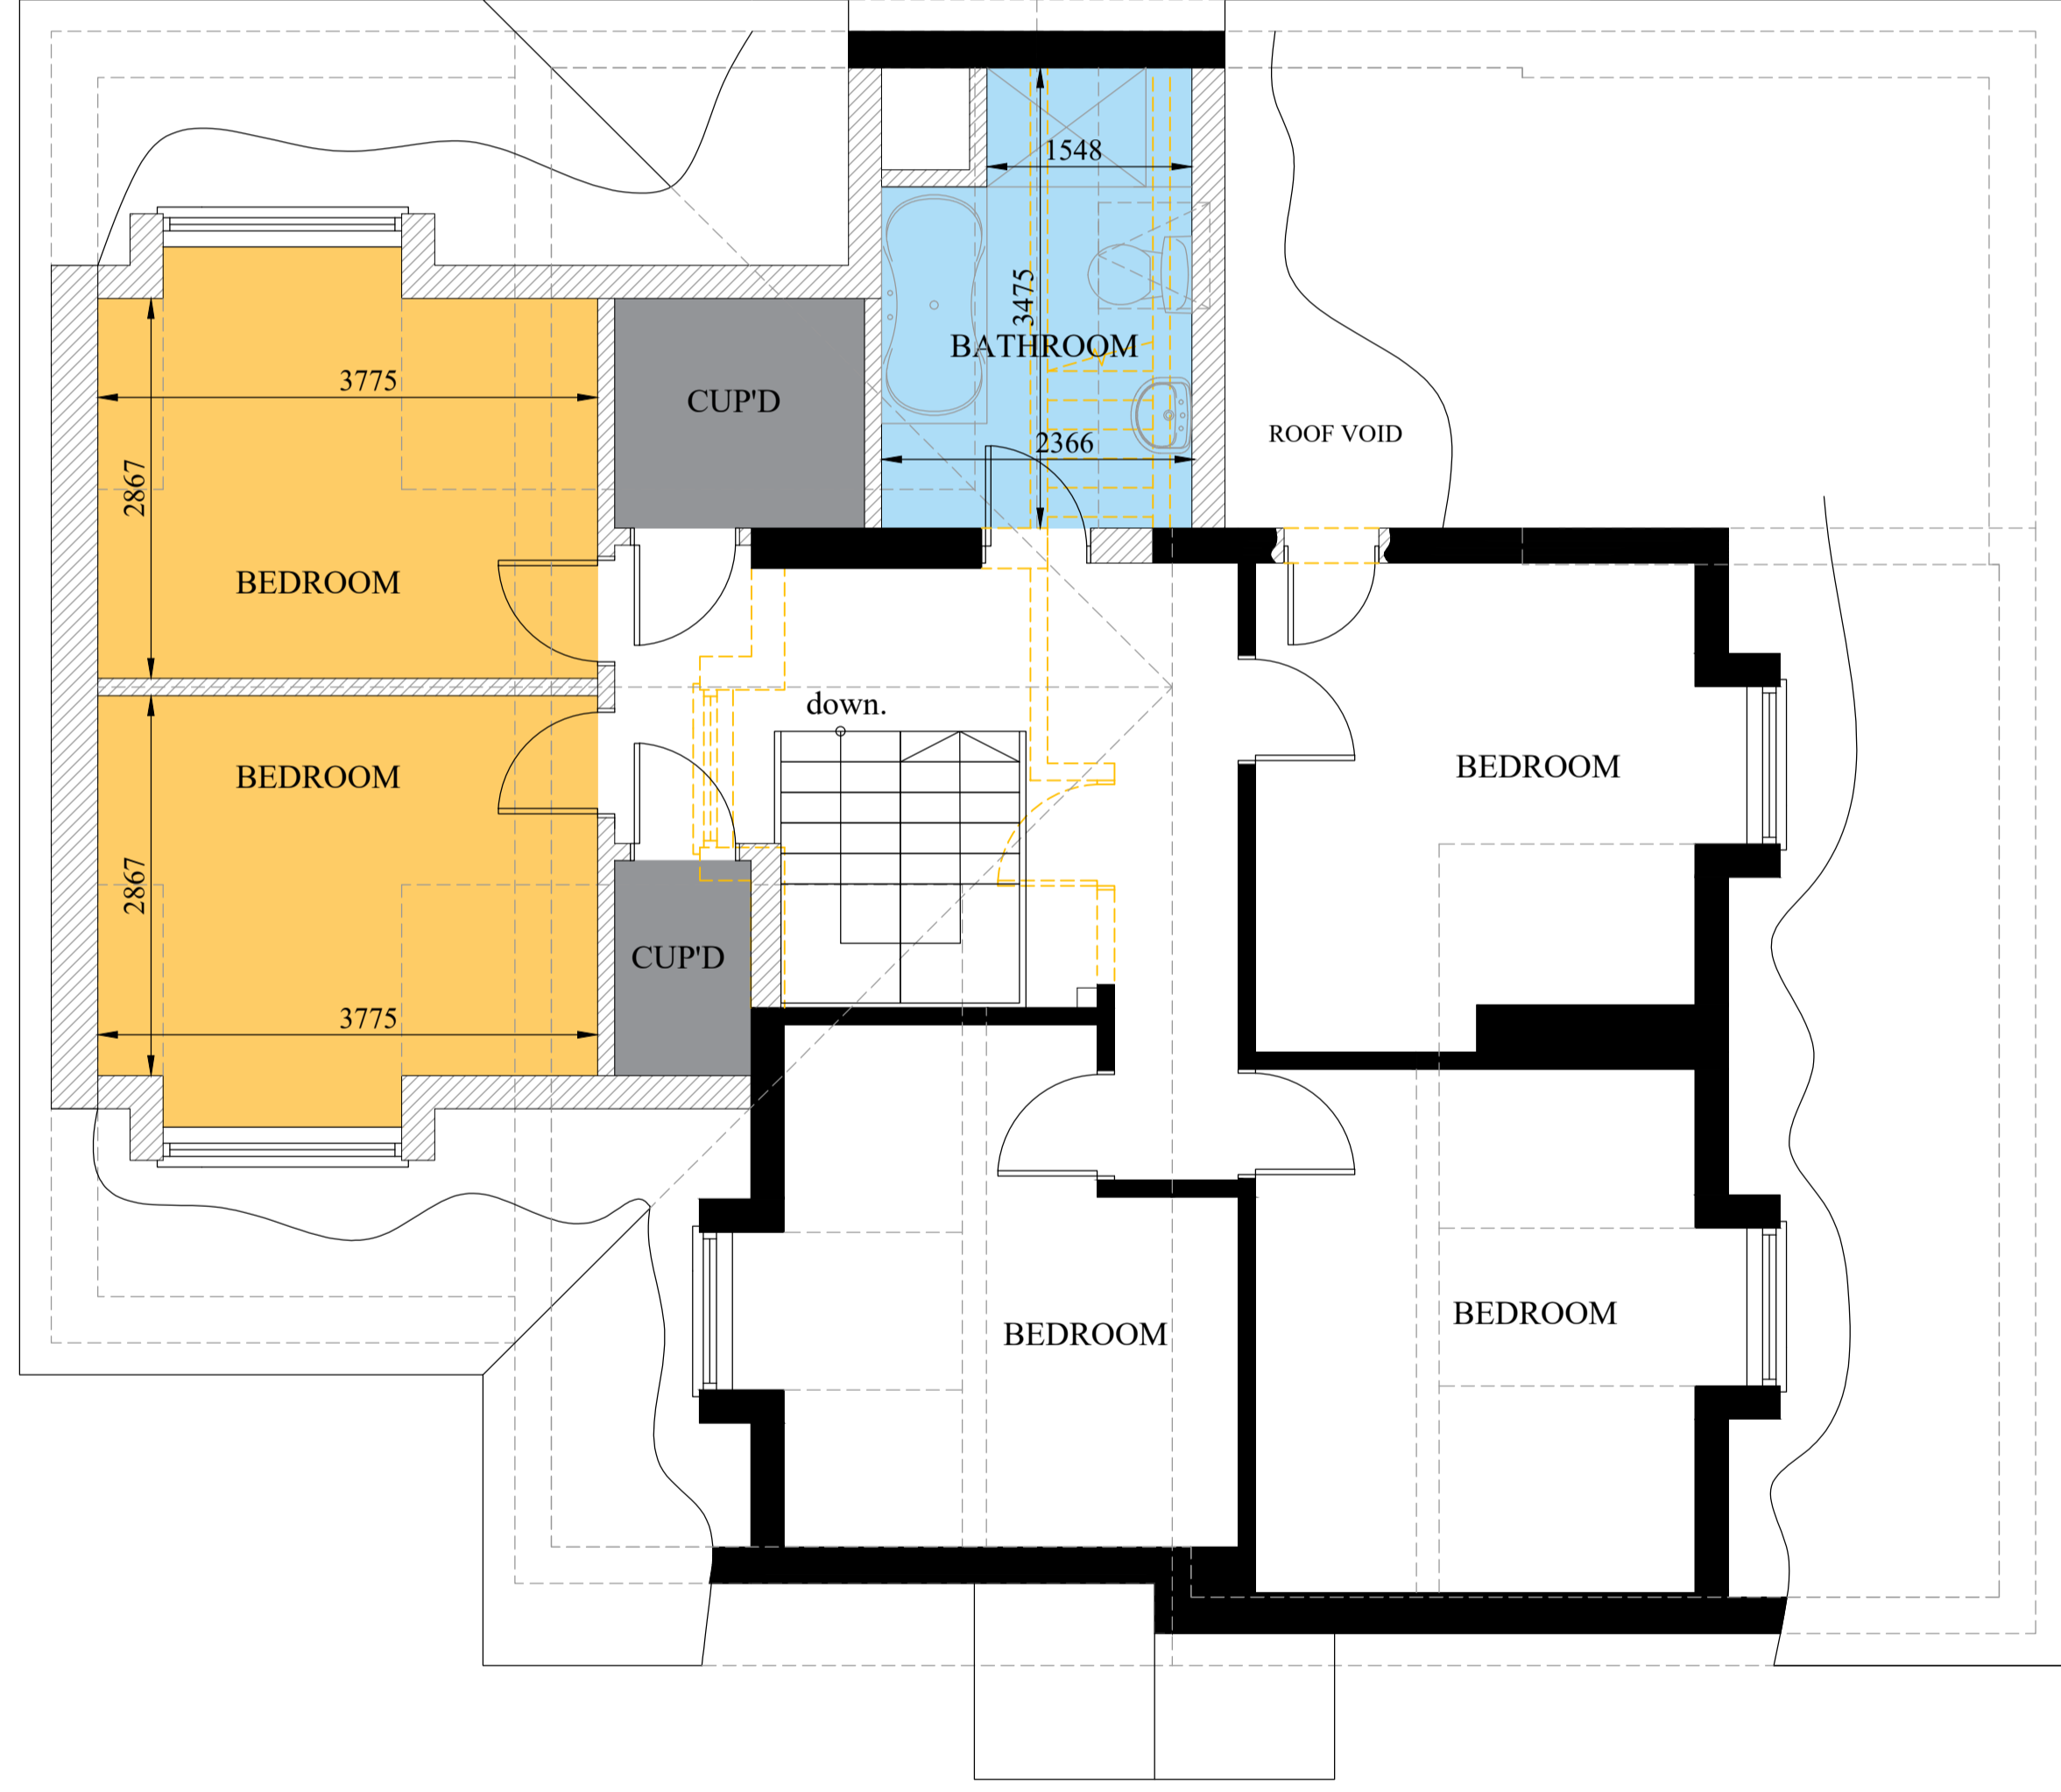

PROPOSED FIRST FLOOR PLAN 1:100

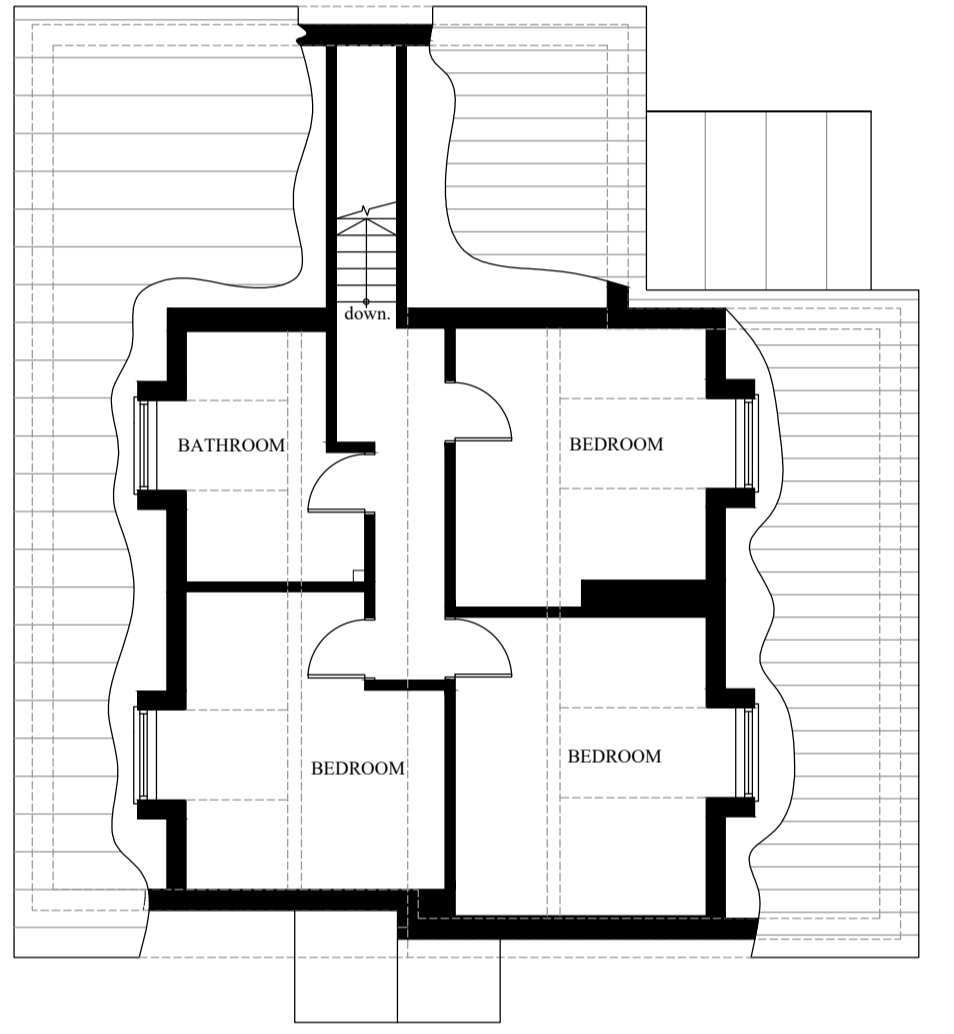

EXISTING FIRST FLOOR PLAN 1:100

| Revisions: | |
|--|----------|
| Revision A- Alterations to rear extension roof | 30.06.25 |



PROJECT:
 Proposed extension and alterations to existing dwelling:-


TITLE:
 Elevations and Floor Plans

SCALE:
 As Shown @ A1


DATE:
 July 2024

DRAWING NUMBER:
829-24-01A


● Grimsby 01472 494330 ● Brigg 01652 248881
 ● Beverley 01482 699250 ● Doncaster 01302 247478
 e: info@davidhickinsonarchitecture.co.uk
 w: www.davidhickinsonarchitecture.co.uk

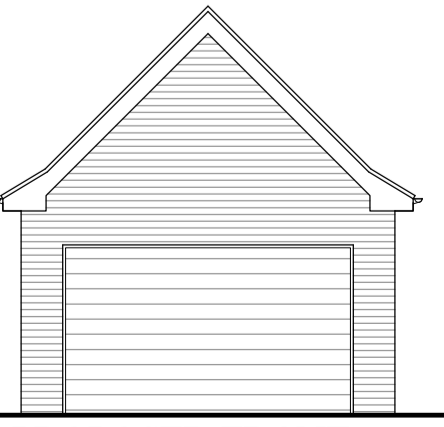


PROPOSED FRONT ELEVATION 1:100

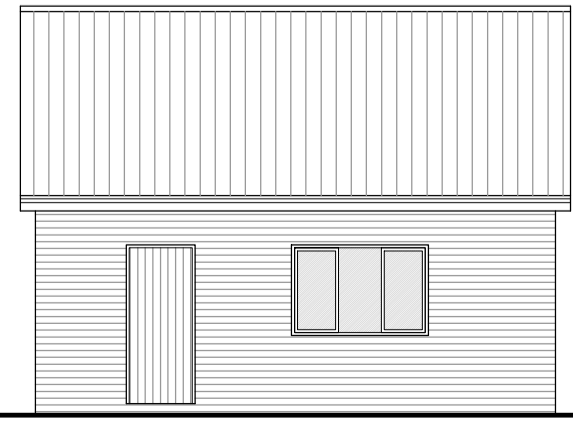


PROPOSED SIDE ELEVATION 1:100

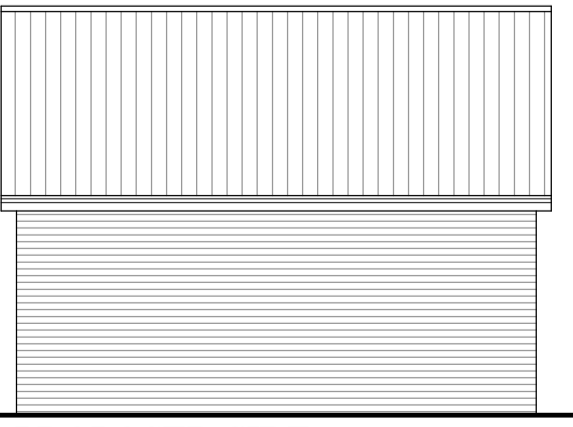

PROPOSED SIDE ELEVATION 1:100

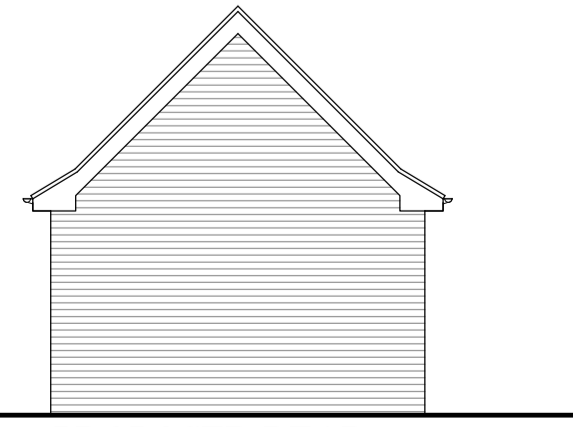

PROPOSED REAR ELEVATION 1:100

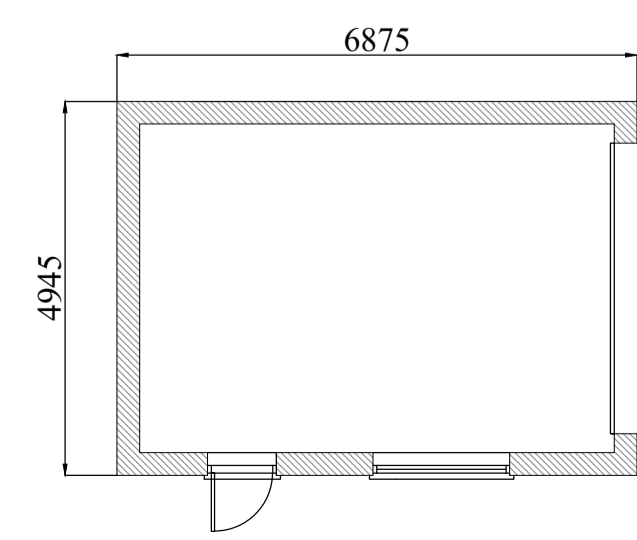

PROPOSED GARAGE FLOOR PLAN 1:100