

**NOTES**

**UTILITIES**  
 UNDERGROUND AND OVERGROUND UTILITIES POSITIONS ARE INDICATIVE ONLY. POSITIONS MUST BE CONFIRMED PRIOR TO ANY WORKS. REFER TO SHE-GH-015 SHE006 - EXCAVATIONS.

- DRAINAGE -----
- DUCTS -----
- FEEDERS -----
- FIBRE -----
- GAS -----
- LIGHTNING PROTECTION -----
- POWER -----
- SERVICES UNKNOWN -----
- TELECOMS -----
- WATER -----

**SITE SURVEY**  
 THIS DRAWING HAS BEEN PRODUCED FROM INFORMATION OBTAINED BY A SITE SURVEY ON 12/03/2025.

ISS	REVISION	DATE	DRN	APP
	PROJECT:			
	PROJECT:			
3	PROJECT: 12251539 PLANNING REVISED	21/05/25	HFC	HFC
2	PROJECT: 12251539 PLANNING	15/05/25	HFC	HFC
1	PROJECT: 12251539 SITE RECORD	29/04/25	HF	KML



SITE No. 324723  
 BRIGG STW  
 BRIGG STW  
 ATHERTON WAY  
 BRIGG  
 NORTH LINCOLNSHIRE  
 DN20 8AR

NGR SE 99519 07689  
 OS GRID 499519 407689

TITLE  
 SITE PLAN  
 EXISTING

SCALE	1:200	
DRAWN	HF	29/04/25
APPROVED	HFC	21/05/25


DRAWING No.	SHEET 1 OF 1	REV.
324723-00-000-MD003		3



© Arqiva  
 All rights reserved. No part of this publication may be reproduced, stored in a retrieval system or transmitted in any form or by any means (Electronic, Mechanical, Photocopying, Recording or otherwise), without the prior written consent of the Company.

NOTES

**SITE SURVEY**  
 THIS DRAWING HAS BEEN PRODUCED FROM INFORMATION OBTAINED BY A SITE SURVEY ON 12/03/2025.

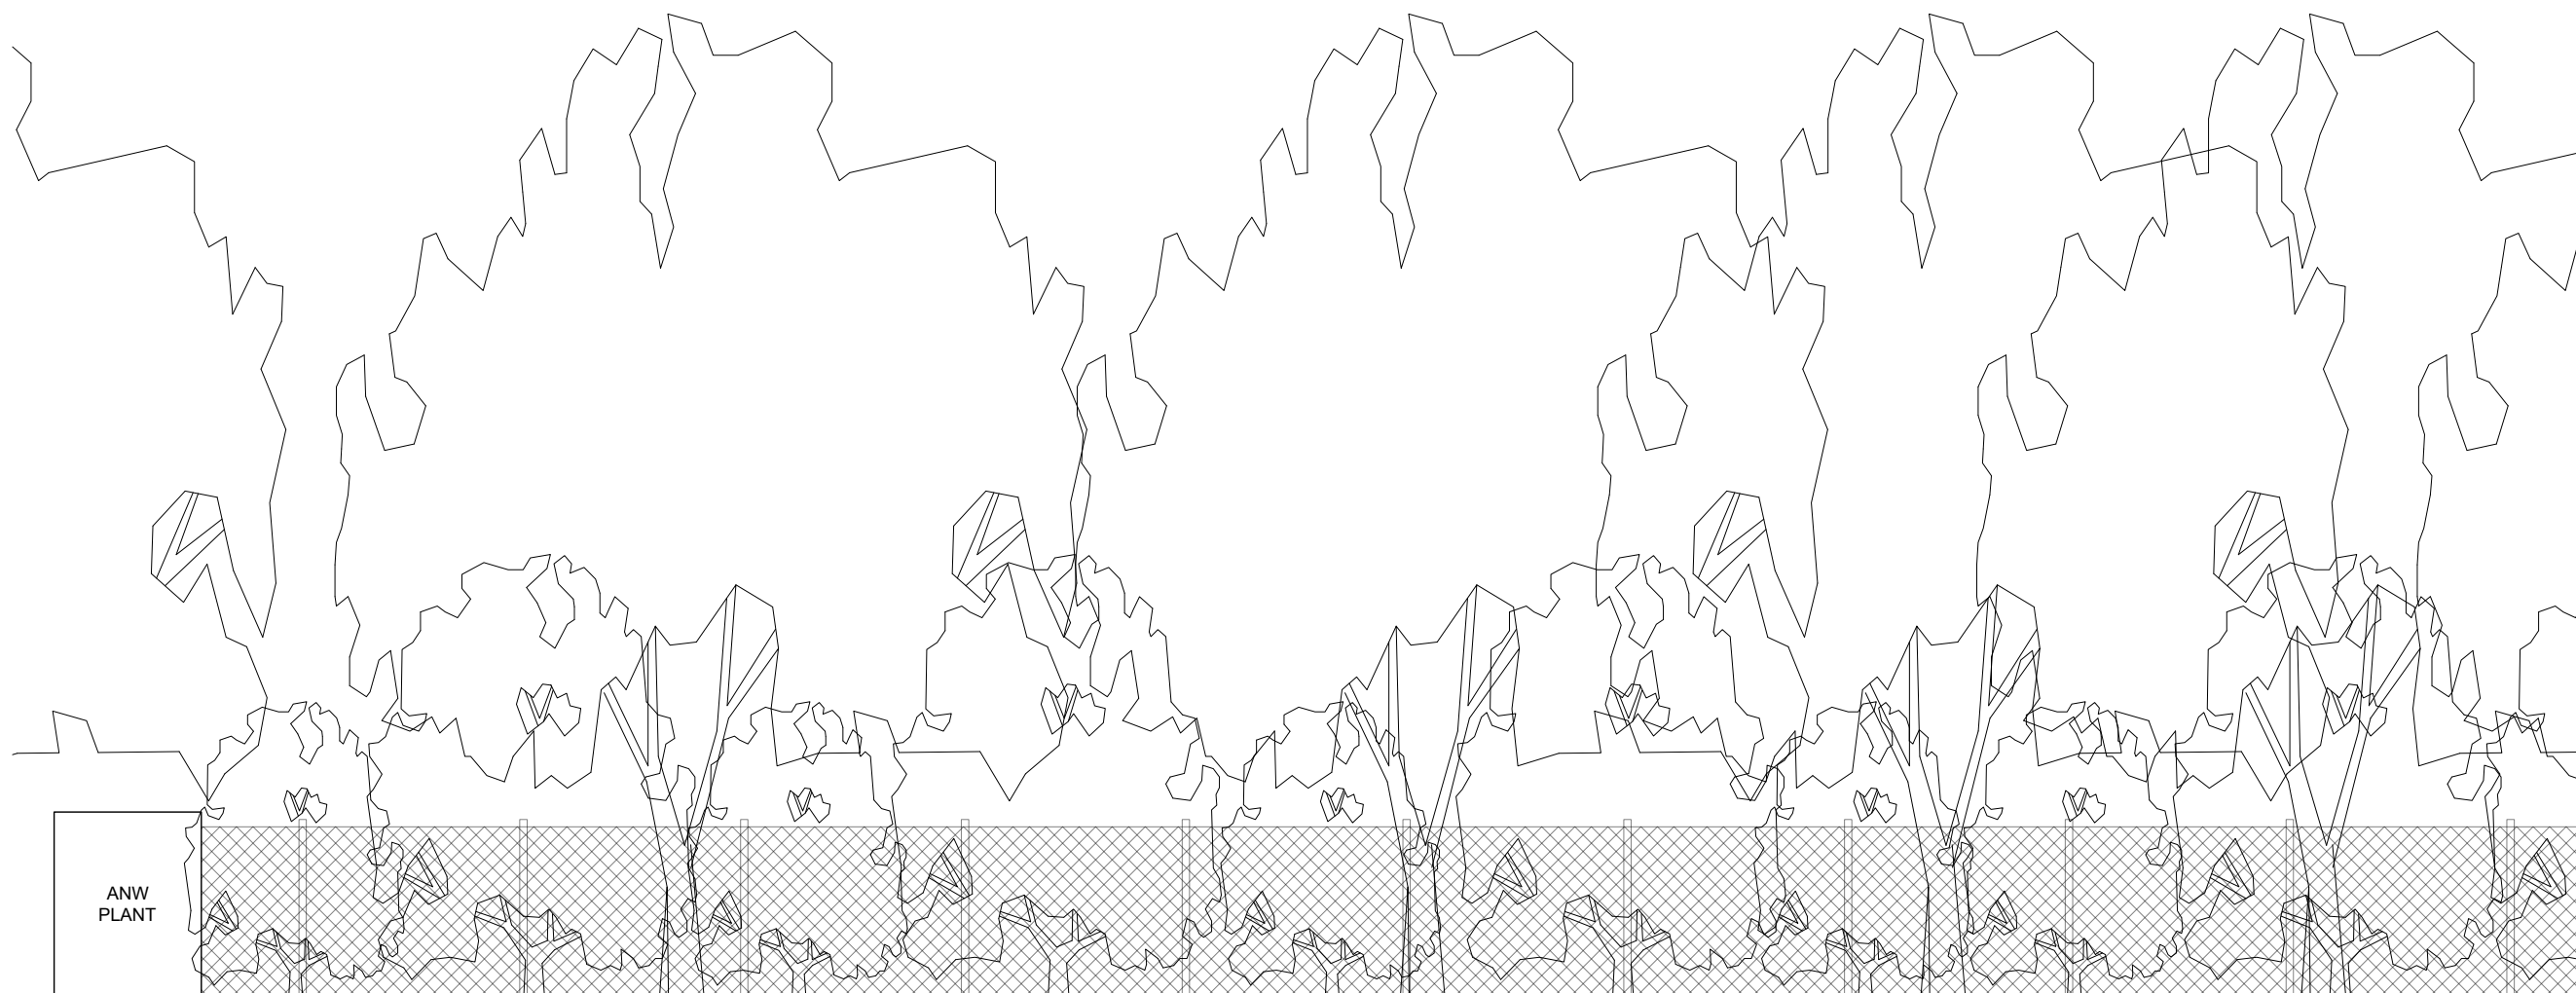

PROJECT:			
PROJECT:			
3 PROJECT: 12251539 PLANNING REVISED	21/05/25	HFC	HFC
2 PROJECT: 12251539 PLANNING	15/05/25	HFC	HFC
1 PROJECT: 12251539 SITE RECORD	29/04/25	HF	KML
ISS	REVISION	DATE	DRN APP



SITE No.	324723		
BRIGG STW BRIGG STW ATHERTON WAY BRIGG NORTH LINCOLNSHIRE DN20 8AR			
NGR	SE 99519 07689		
OS GRID	499519 407689		
TITLE ELEVATION EXISTING SOUTH-EAST			
SCALE	1:100		
DRAWN	HF	29/04/25	
APPROVED	HFC	21/05/25	
DRAWING No.	SHEET 1 OF 1	REV.	
324723-00-002-MD003		3	