


GROUND FLOOR PLANNING
1 : 100




FRONT ELEVATION
1 : 100

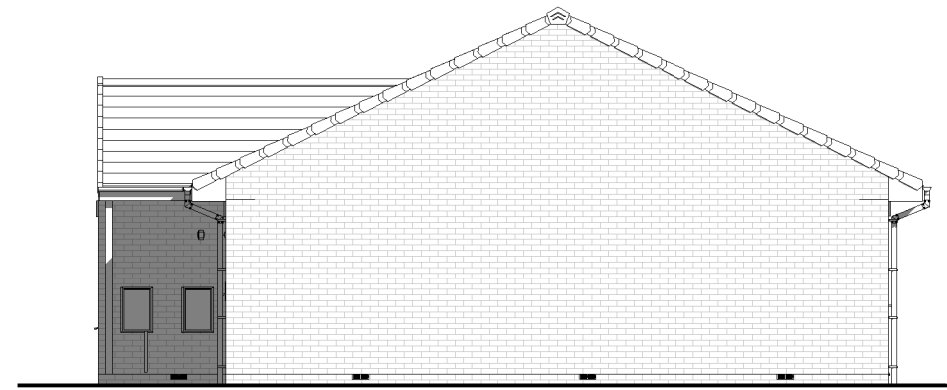

RIGHT ELEVATION
1 : 100



REAR ELEVATION
1 : 100

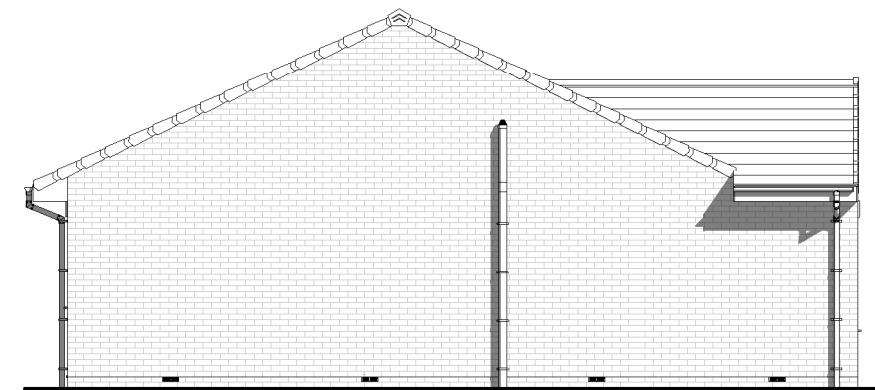

LEFT ELEVATION
1 : 100

Rev	Description	Date
-----	-------------	------




Strata Homes Limited, Quay Point, Lakeside, Doncaster, DN4 5PL
T 01302 308508 www.stratahomes.co.uk

scale @A3- 1 : 100 | drawn- ME | date: Issue Date

Project: M2-300 AS

Drawing: PLANNING DRAWING

 

GRAPHIC SCALE: 1:100

DWG No: 01	Rev:
------------	------