

Proposed Steel Palisade Gate Front Elevation - Looking North.
Scale 1:25 @ A3.


Steel box section gate posts - Colour Silver / Galv.




Proposed Steel Palisade Gate GF Plan.
Scale 1:25 @ A3.

Steel palisade fencing - Colour Silver / Galv.


opens inward

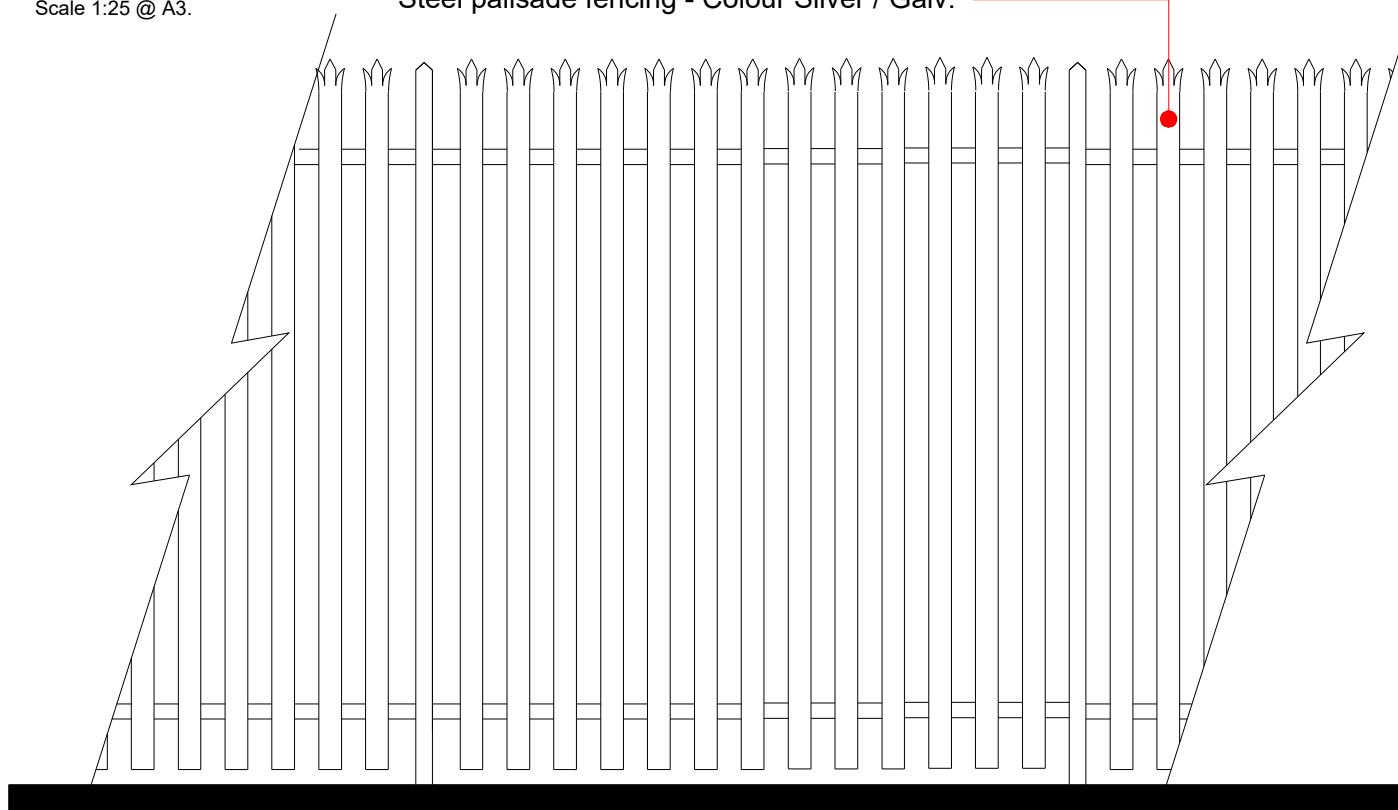

Typical Proposed Steel Palisade Fencing Elevation.
Scale 1:25 @ A3.

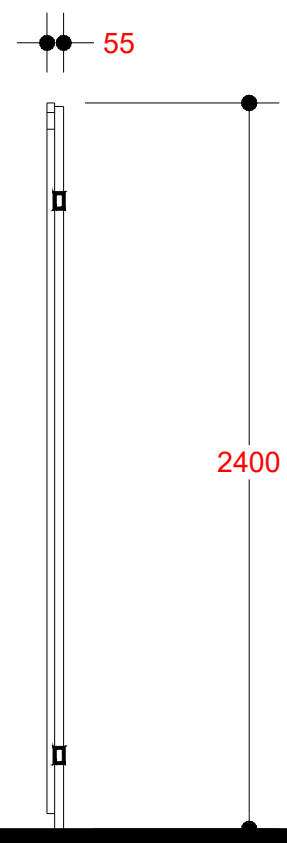

Typical Proposed Steel Palisade Fencing Section.
Scale 1:25 @ A3.

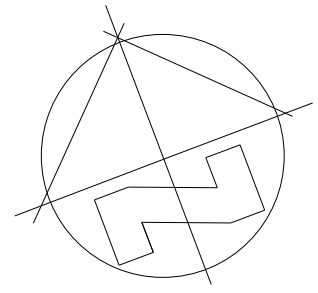

<table border="1"> <tr><td>G</td><td></td><td></td></tr> <tr><td>F</td><td></td><td></td></tr> <tr><td>E</td><td></td><td></td></tr> <tr><td>D</td><td></td><td></td></tr> <tr><td>C</td><td></td><td></td></tr> <tr><td>B</td><td></td><td></td></tr> <tr><td>A</td><td></td><td></td></tr> <tr> <th>Date</th> <th>Drawn</th> <th>Revision</th> </tr> </table>			G			F			E			D			C			B			A			Date	Drawn	Revision	No.6 Orchard Fields, Healing, Nr Grimsby, N.E.Lincolnshire, DN41 7AF. Tel: 07813 006079 <small>This drawing and the design shown upon it is the intellectual property of Keir Architecture Ltd, and must not be copied or reproduced either in whole or in part without prior written permission of Keir Architecture Ltd. Tel: 07813 006079</small>
G																											
F																											
E																											
D																											
C																											
B																											
A																											
Date	Drawn	Revision																									
Keir Architecture Ltd Planning & Design Consultancy			Proposed 2No. Porta Cabins and Vehicle, Machinery & Materials Secure Storage Area at:- Melton Ross Quarry, Bigby Rd, Melton Ross, North Lincolnshire, DN38 6EB. For:- Sandstop Quarries Ltd. PROPOSED PALISADE FENCE & GATE DETAILS.																								
Drawn: Keir Taylor Checked: Approved:	Date: 22.07.25 Drawing No: 202402-06	Scale: 1:25 @ A3 Revision: -																									