




**Existing Rear Elevation A**  
1 : 100

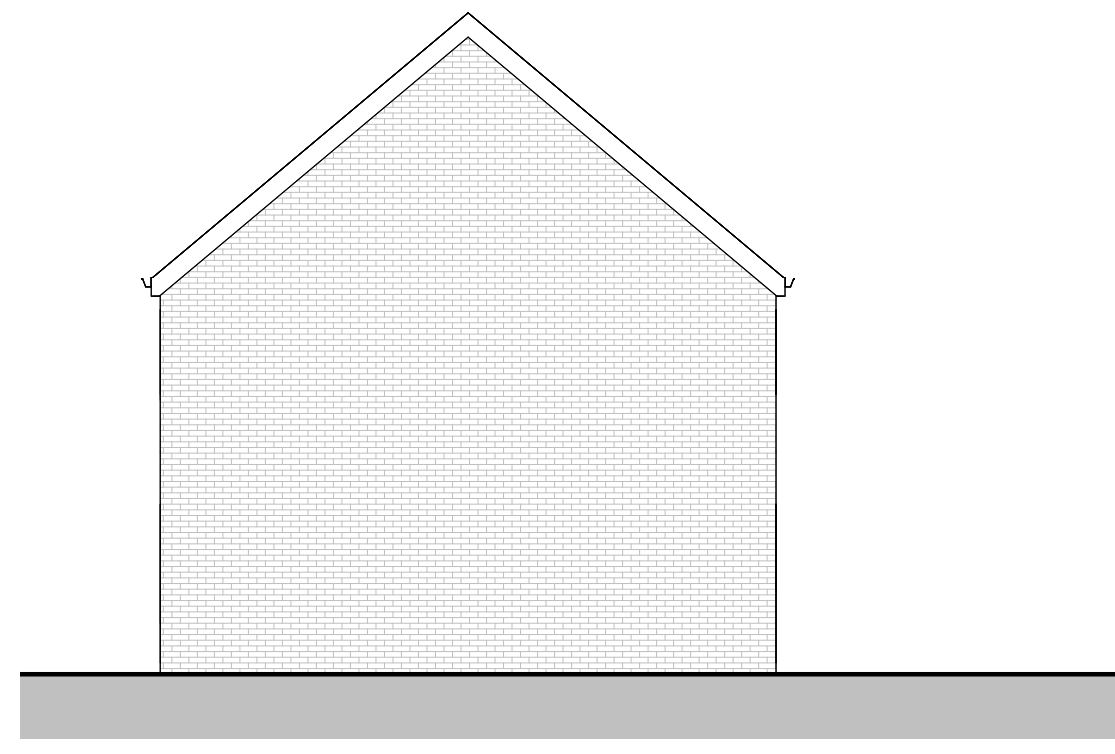

**Existing Side Elevation B**  
1 : 100

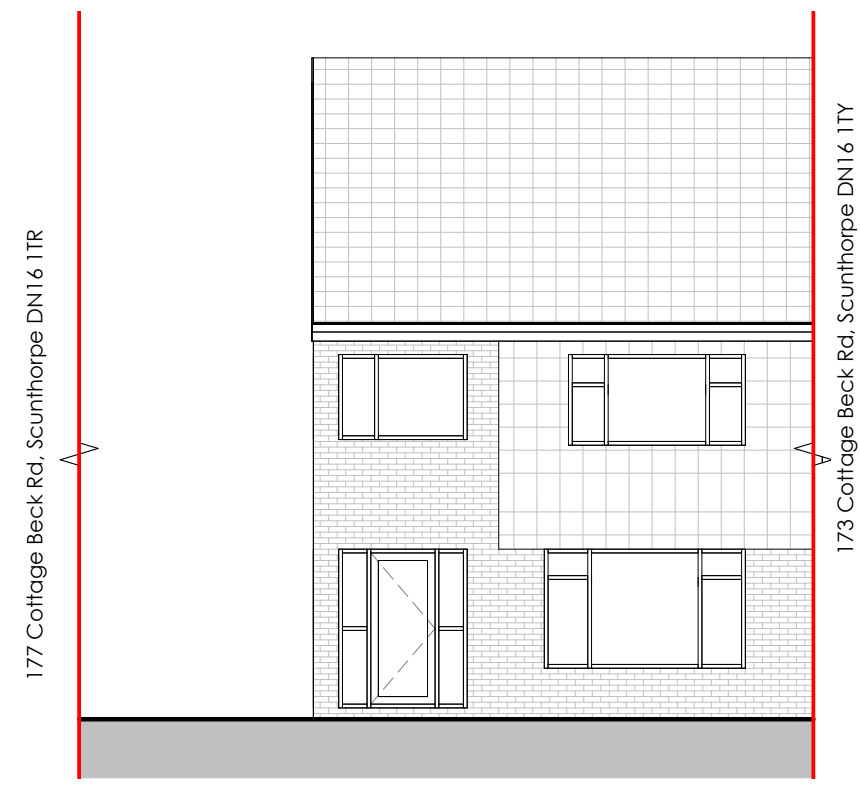

**Existing Front Elevation C**  
1 : 100

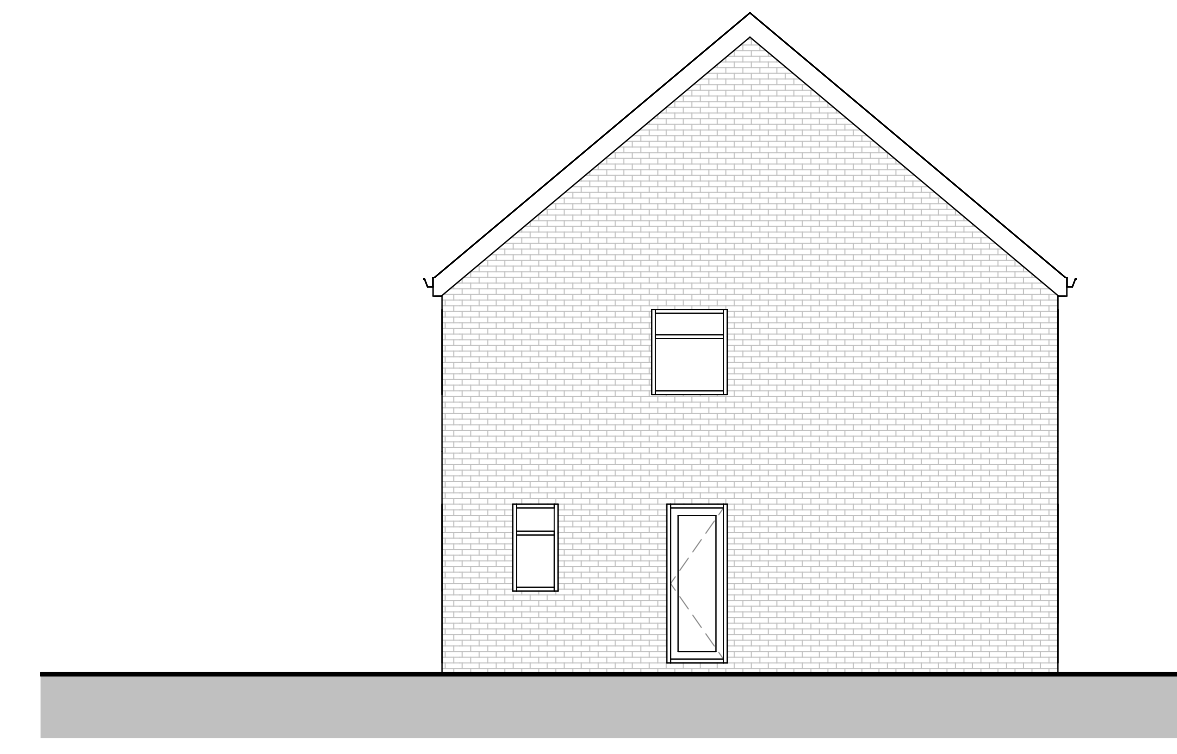


**Existing Side Elevation D**  
1 : 100

This drawing to be read in conjunction with all specifications and all other consultants design information. Any contradictions between this drawing and any other design information to be advised to the contract administrator and author immediately.


The contractor to site measure, check and verify all information issued, and confirm the correctness of the contents prior to the commencement on site.

The contractor to comply with all current statutory legislation, Building Regulations, British Standards, and good building practice. Do not scale from this drawing.


Revision		Date		Init	
rev	description	date	or by	ap by	

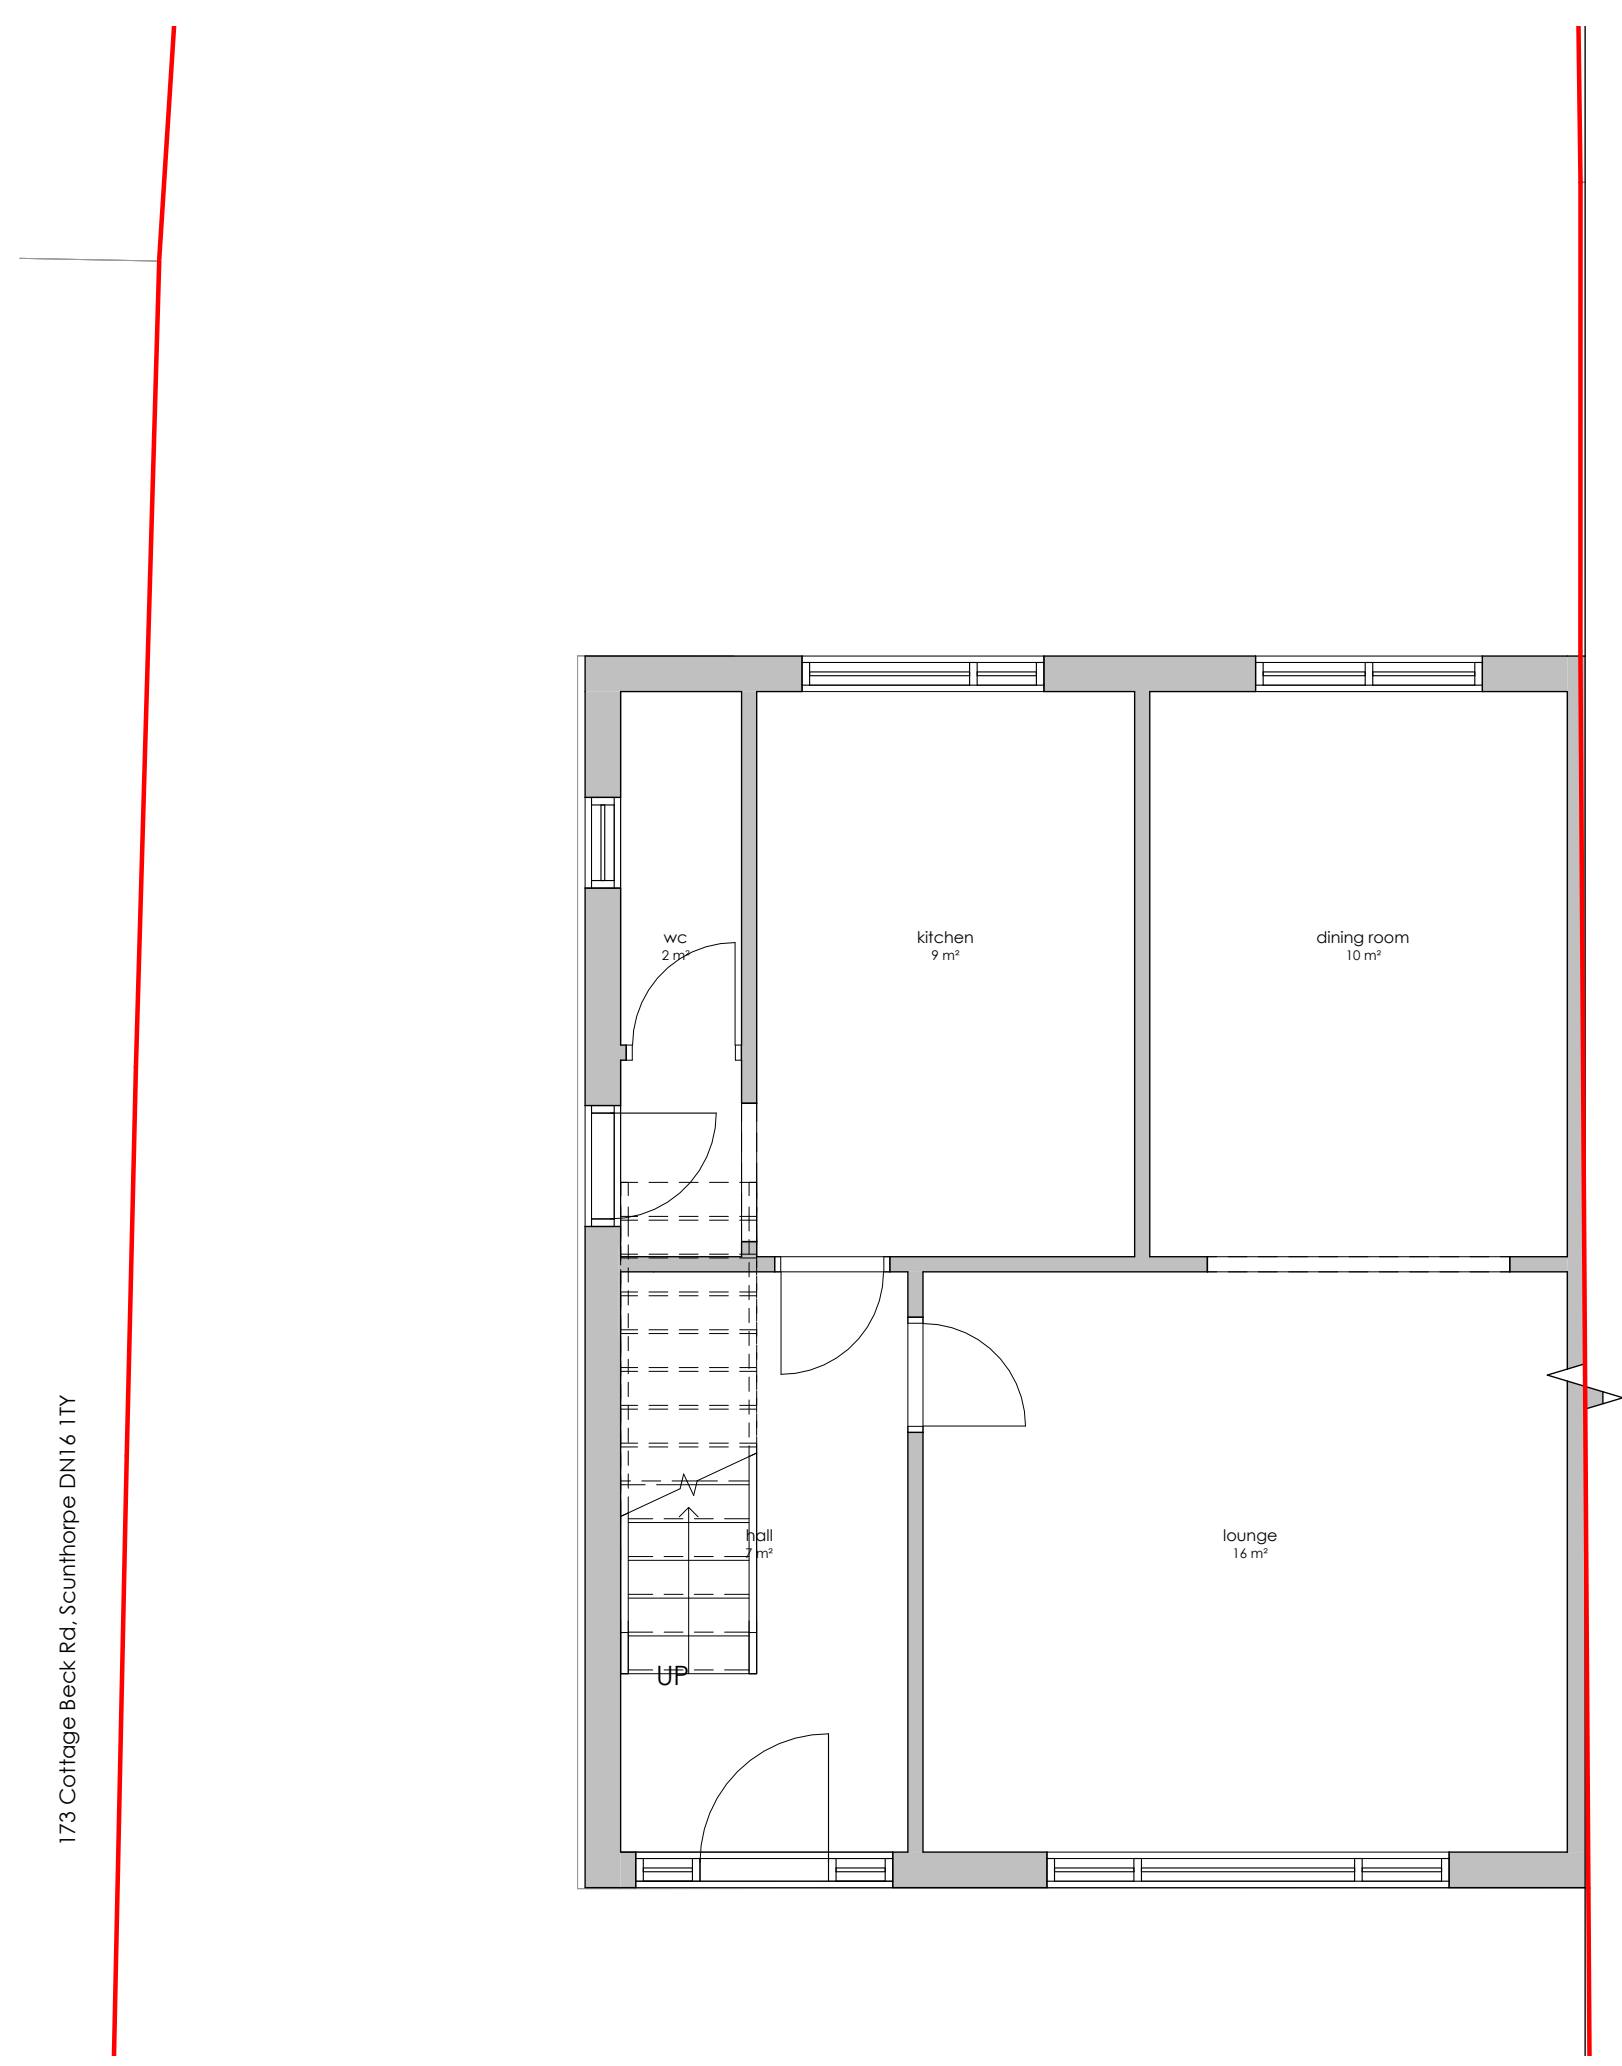


**Existing GF Plan**  
1 : 50

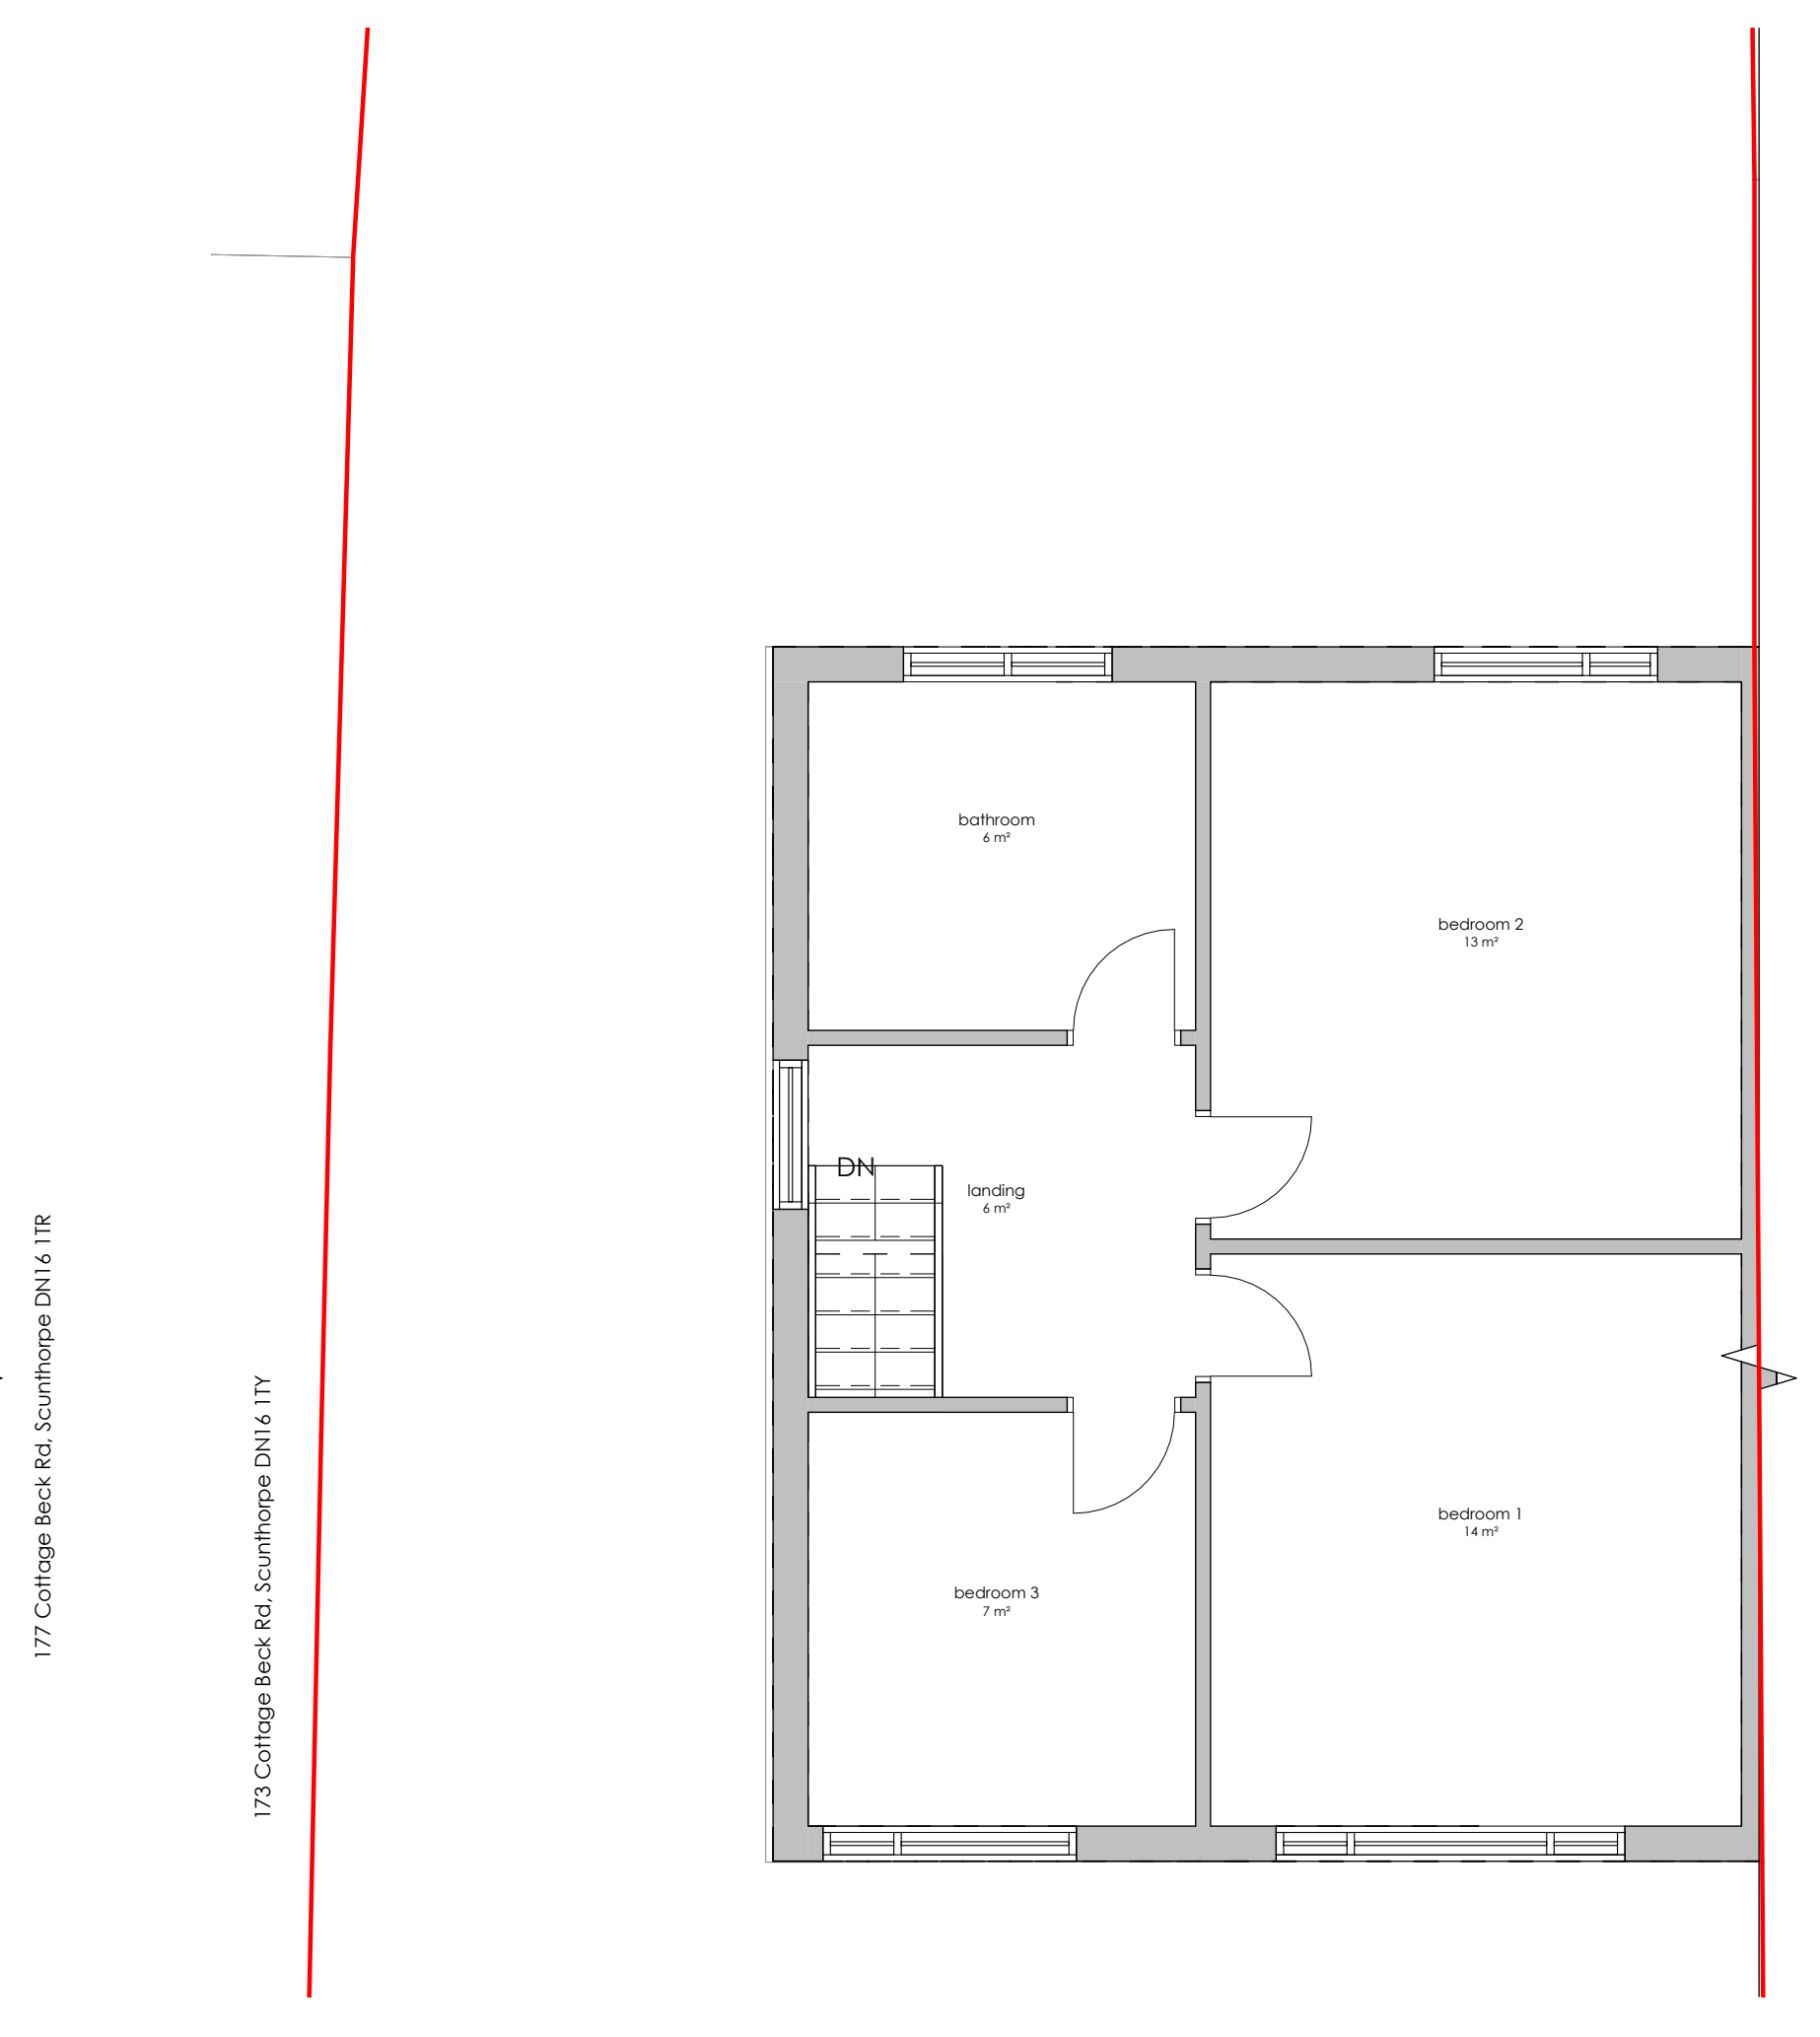

**Existing FF Plan**  
1 : 50

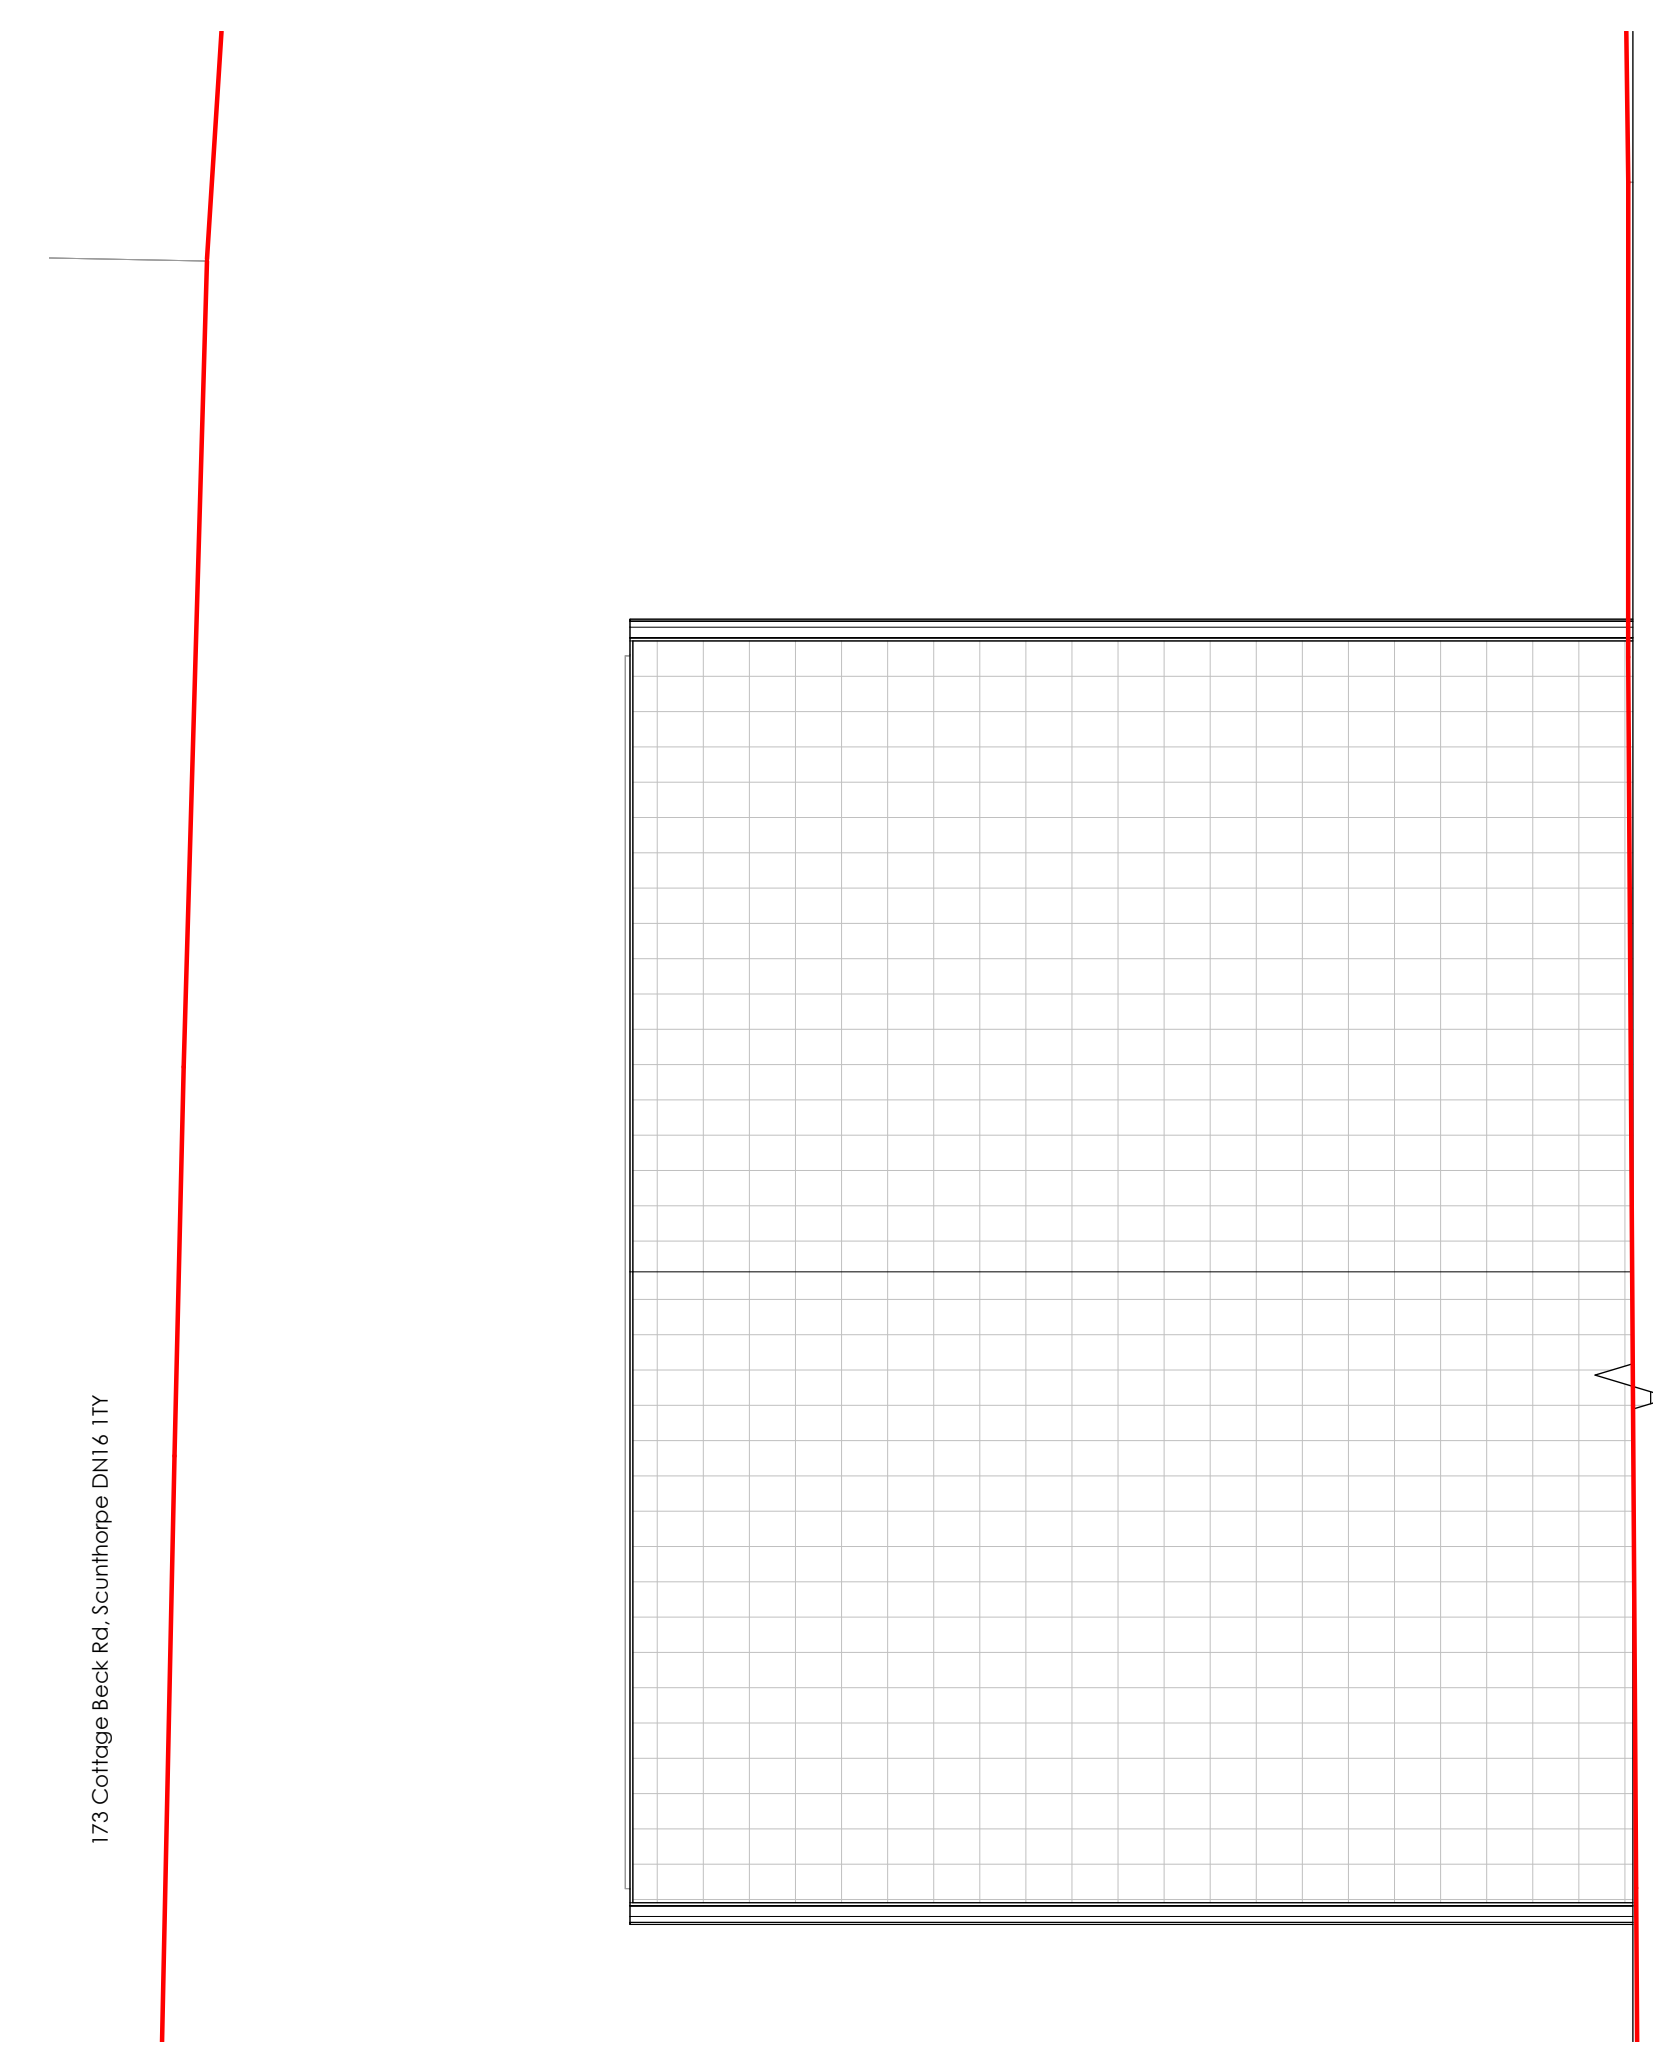

**Existing Roof Plan**  
1 : 50

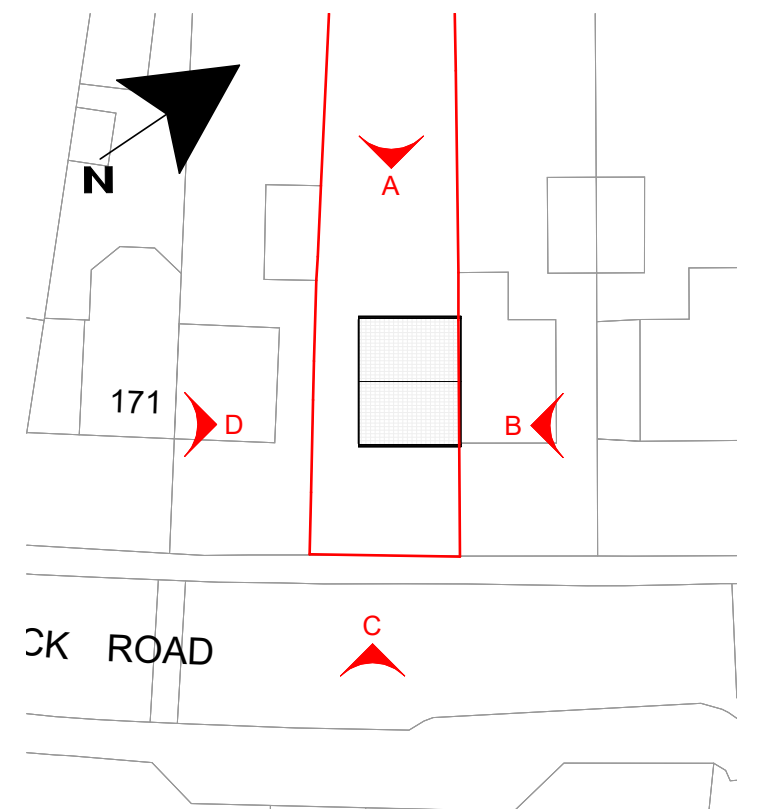

**Key Plan**  
1 : 500

client: Mr Kazan Mohammed		
project address: 175 Cottage Beck Rd, Scunthorpe DN16 1TR		
project: Retrospective Application for side extension and rear canopy		
title: Existing Plans Elevations		
date: 23.07.25	scale: As indicated @ A1	status: retrospective
drawn by: SM	dwg ref: SM-XX-00-DR-A-101	rev:
checked by: GAG	© the drawing, design and the building works depicted are the copyright of SM10 Studio & may not be reproduced or amended, except by the written permission by SM10 Studio. No liability will be accepted for any omissions made by other parties.	
The issue of this drawing/document does not confer any license for use of the design to any party whatsoever save as expressly agreed by SM10 Studio.		

**SM10 STUDIO ARCHITECTURE**

SM10 Studio Architecture  
2 West Chantry  
Harrow, HA3 6HX  
phone : 074233 23372  
e-mail : info@sm10studio.co.uk

