




**FRONT ELEVATION**  
Scale 1 : 100

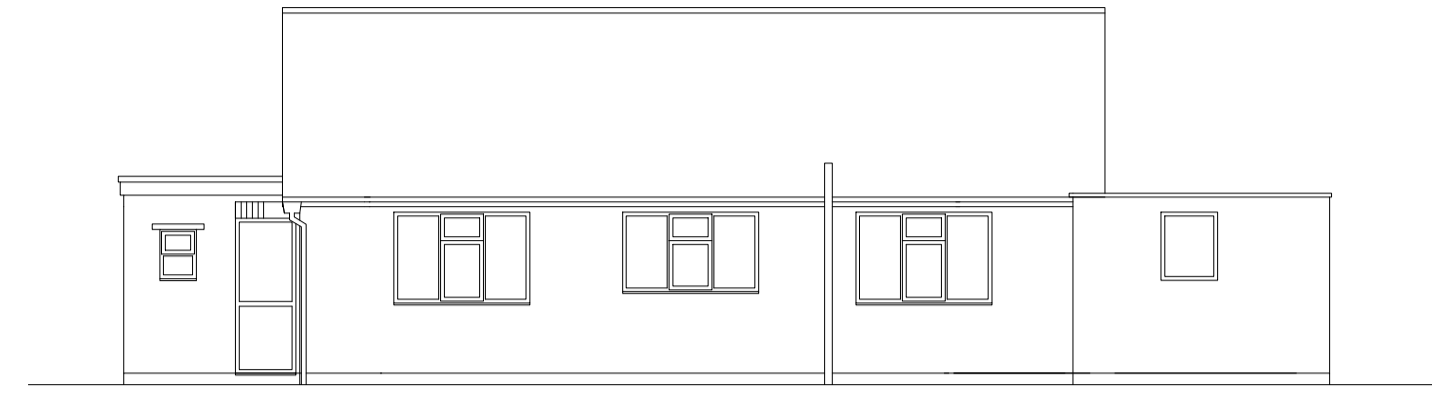


**REAR ELEVATION**  
Scale 1 : 100

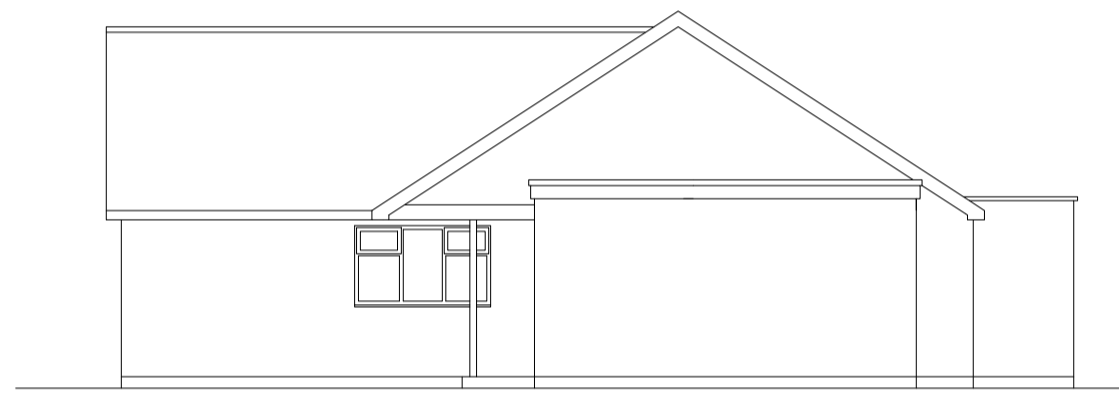

**RH ELEVATION**  
Scale 1 : 100

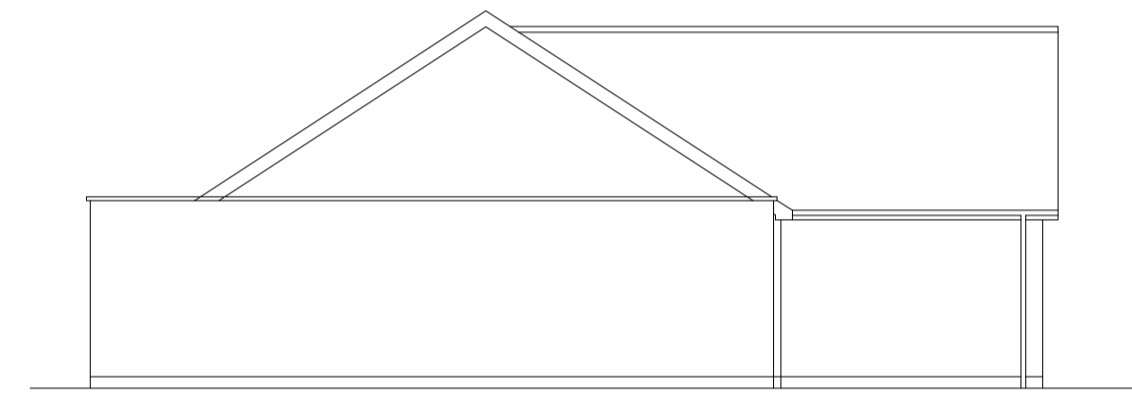

**LH ELEVATION**  
Scale 1 : 100


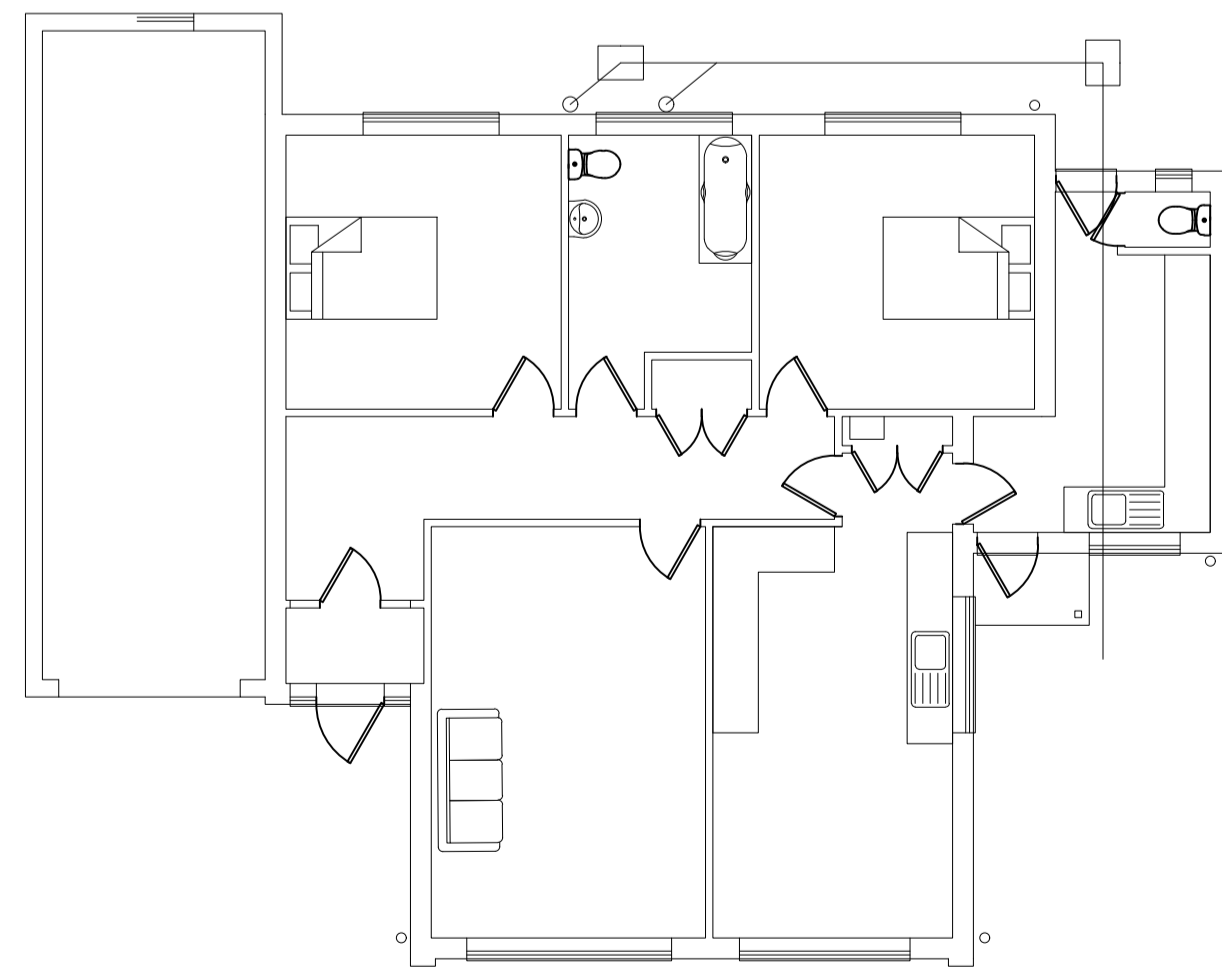


**GROUND FLOOR PLAN**  
Scale 1 : 100

©Crown Copyright and database rights 2025 OS Licence no. 100041041



**SITE LOCATION PLAN**  
Scale 1 : 1250

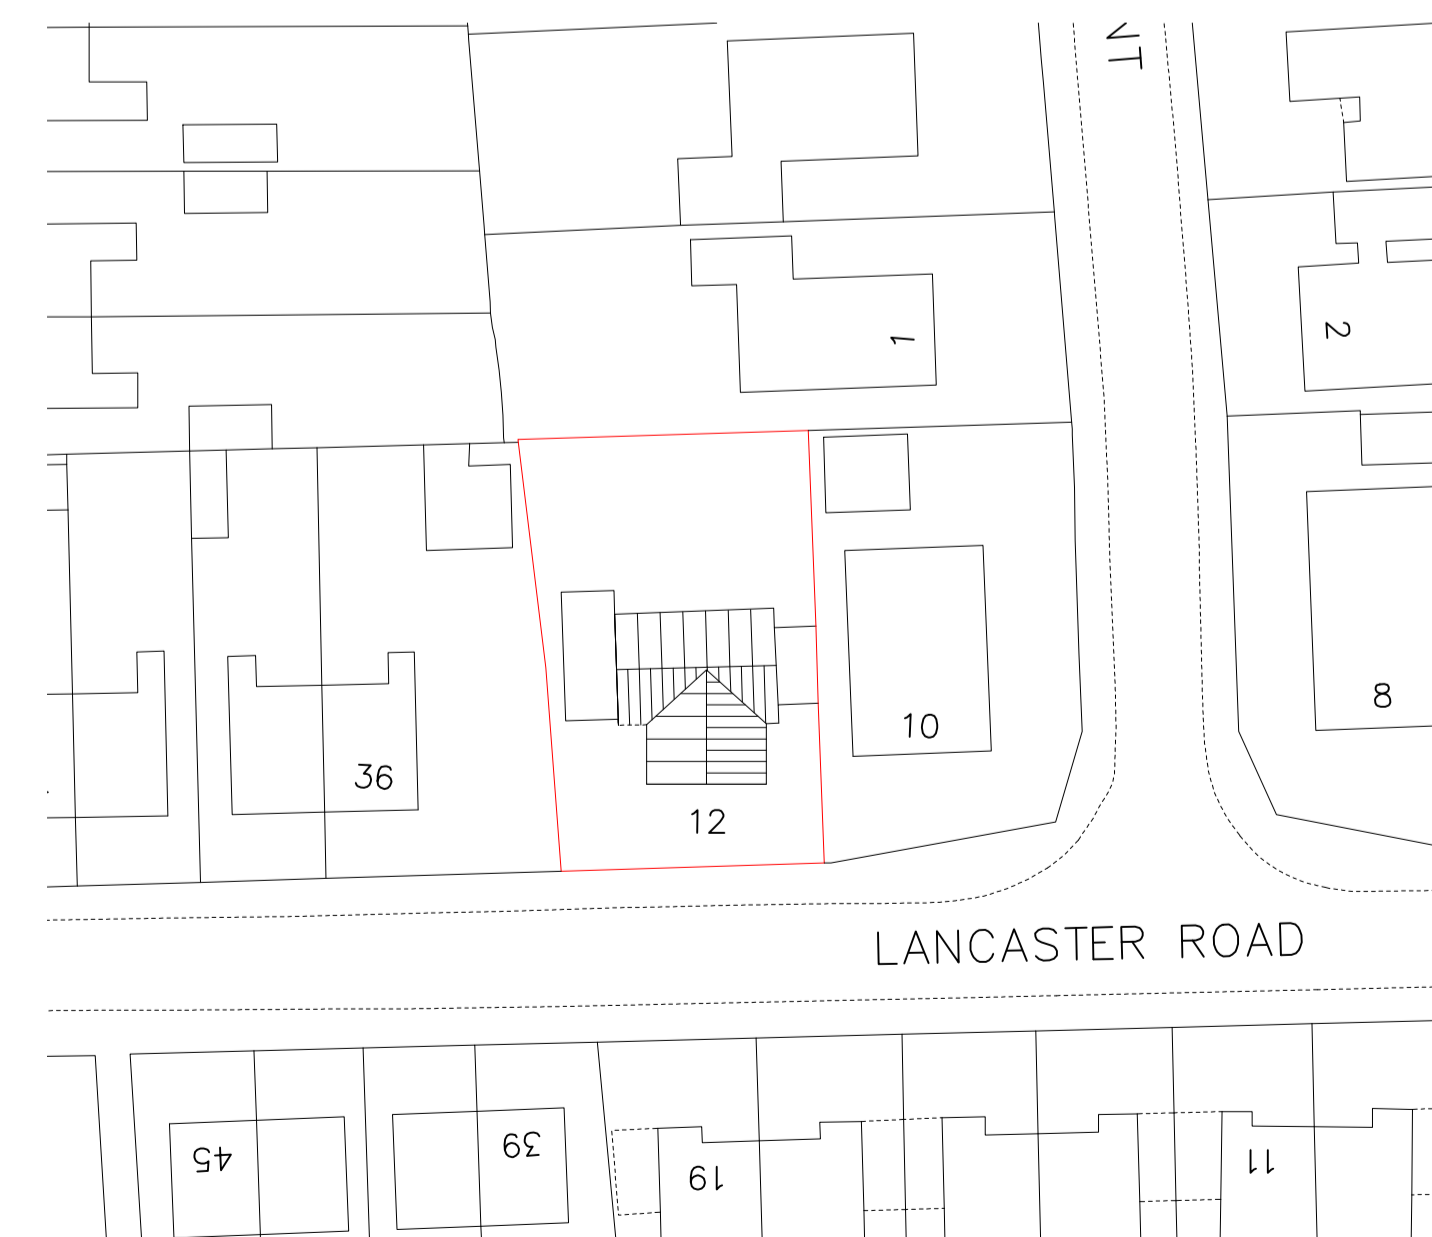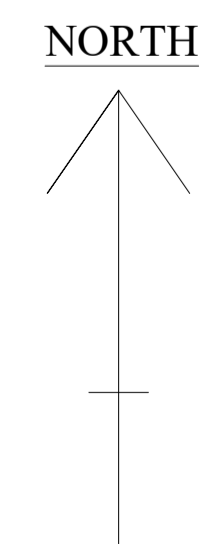

**BLOCK PLAN**  
Scale 1 : 500

<p><b>Kilikopela Building Design</b></p> <p>43 Mulberry Gardens, Scunthorpe North Lincolnshire DN16 3FR</p> <p>M - 07815 917813 E - chrispike76@outlook.com</p>			
<p>client: <b>Ms N Coggan</b></p> <p>project: <b>Single Storey Extension At - 12 Lancaster Road, Ashby</b></p> <p>drawing title: <b>Survey Plans &amp; Elevations</b></p>			
<p>drawn by: CJP</p>	<p>date: 06.08.2025</p>	<p>scale: As Shown</p>	<p>rev: <b>A</b></p>
<p><b>NC.01/25/1</b></p>			