


Notes

Explanations:
 Unless otherwise stated -
 • All dimensions are in millimeters
 • Dimensions are shown from structure, NOT finishes


Instructions:
 Responsibility is not accepted for values obtained in scaling from this drawing.
 Construction information should be taken from written dimensions only.
 Inconsistencies should be reported to the Author immediately.

References:
 To be read in conjunction with:


Note:
 Plot 2 Plans shown on sheet (Plot 1 is a handed copy of the shown proposals)

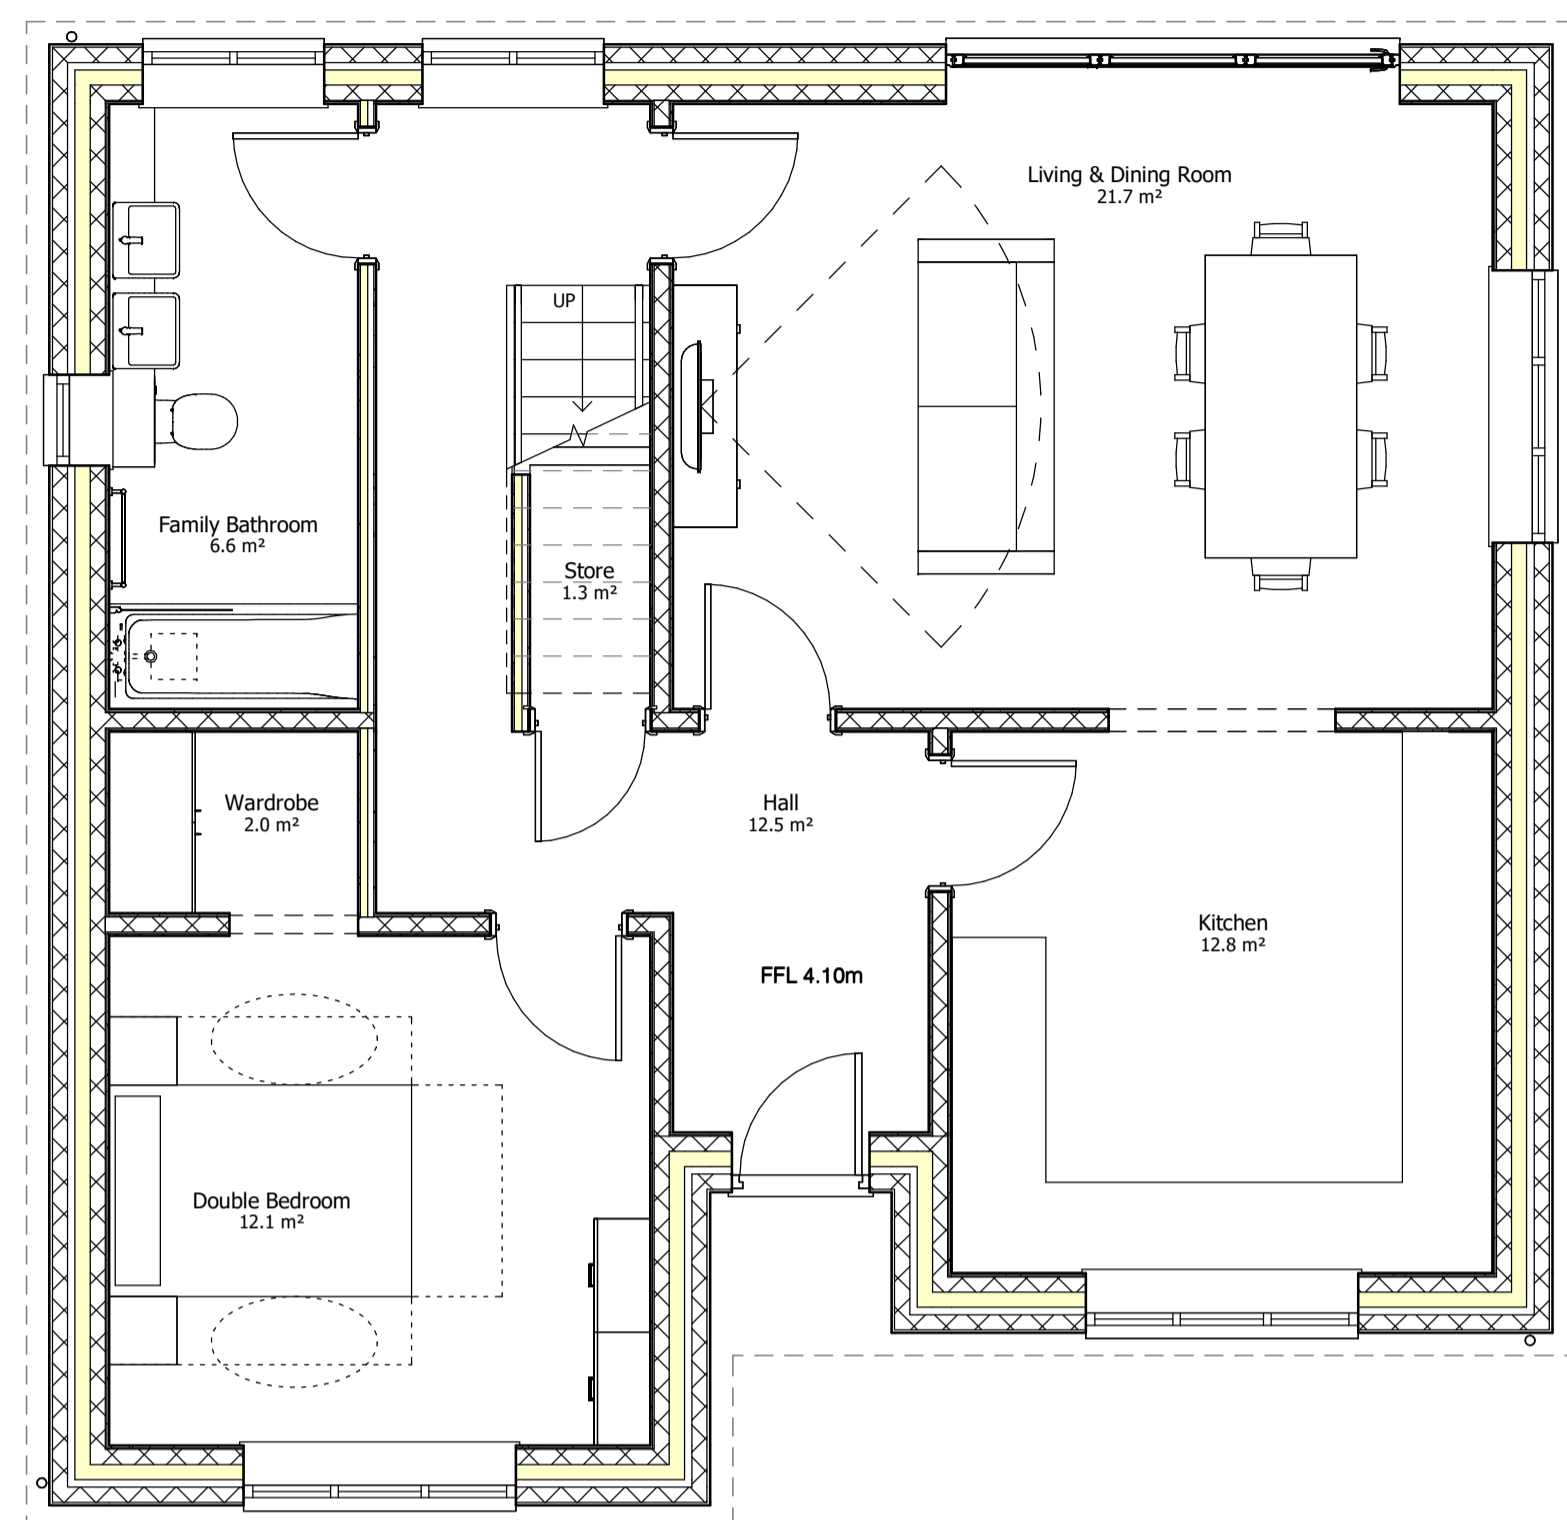


Proposed Ground Floor Plan
 1 : 50

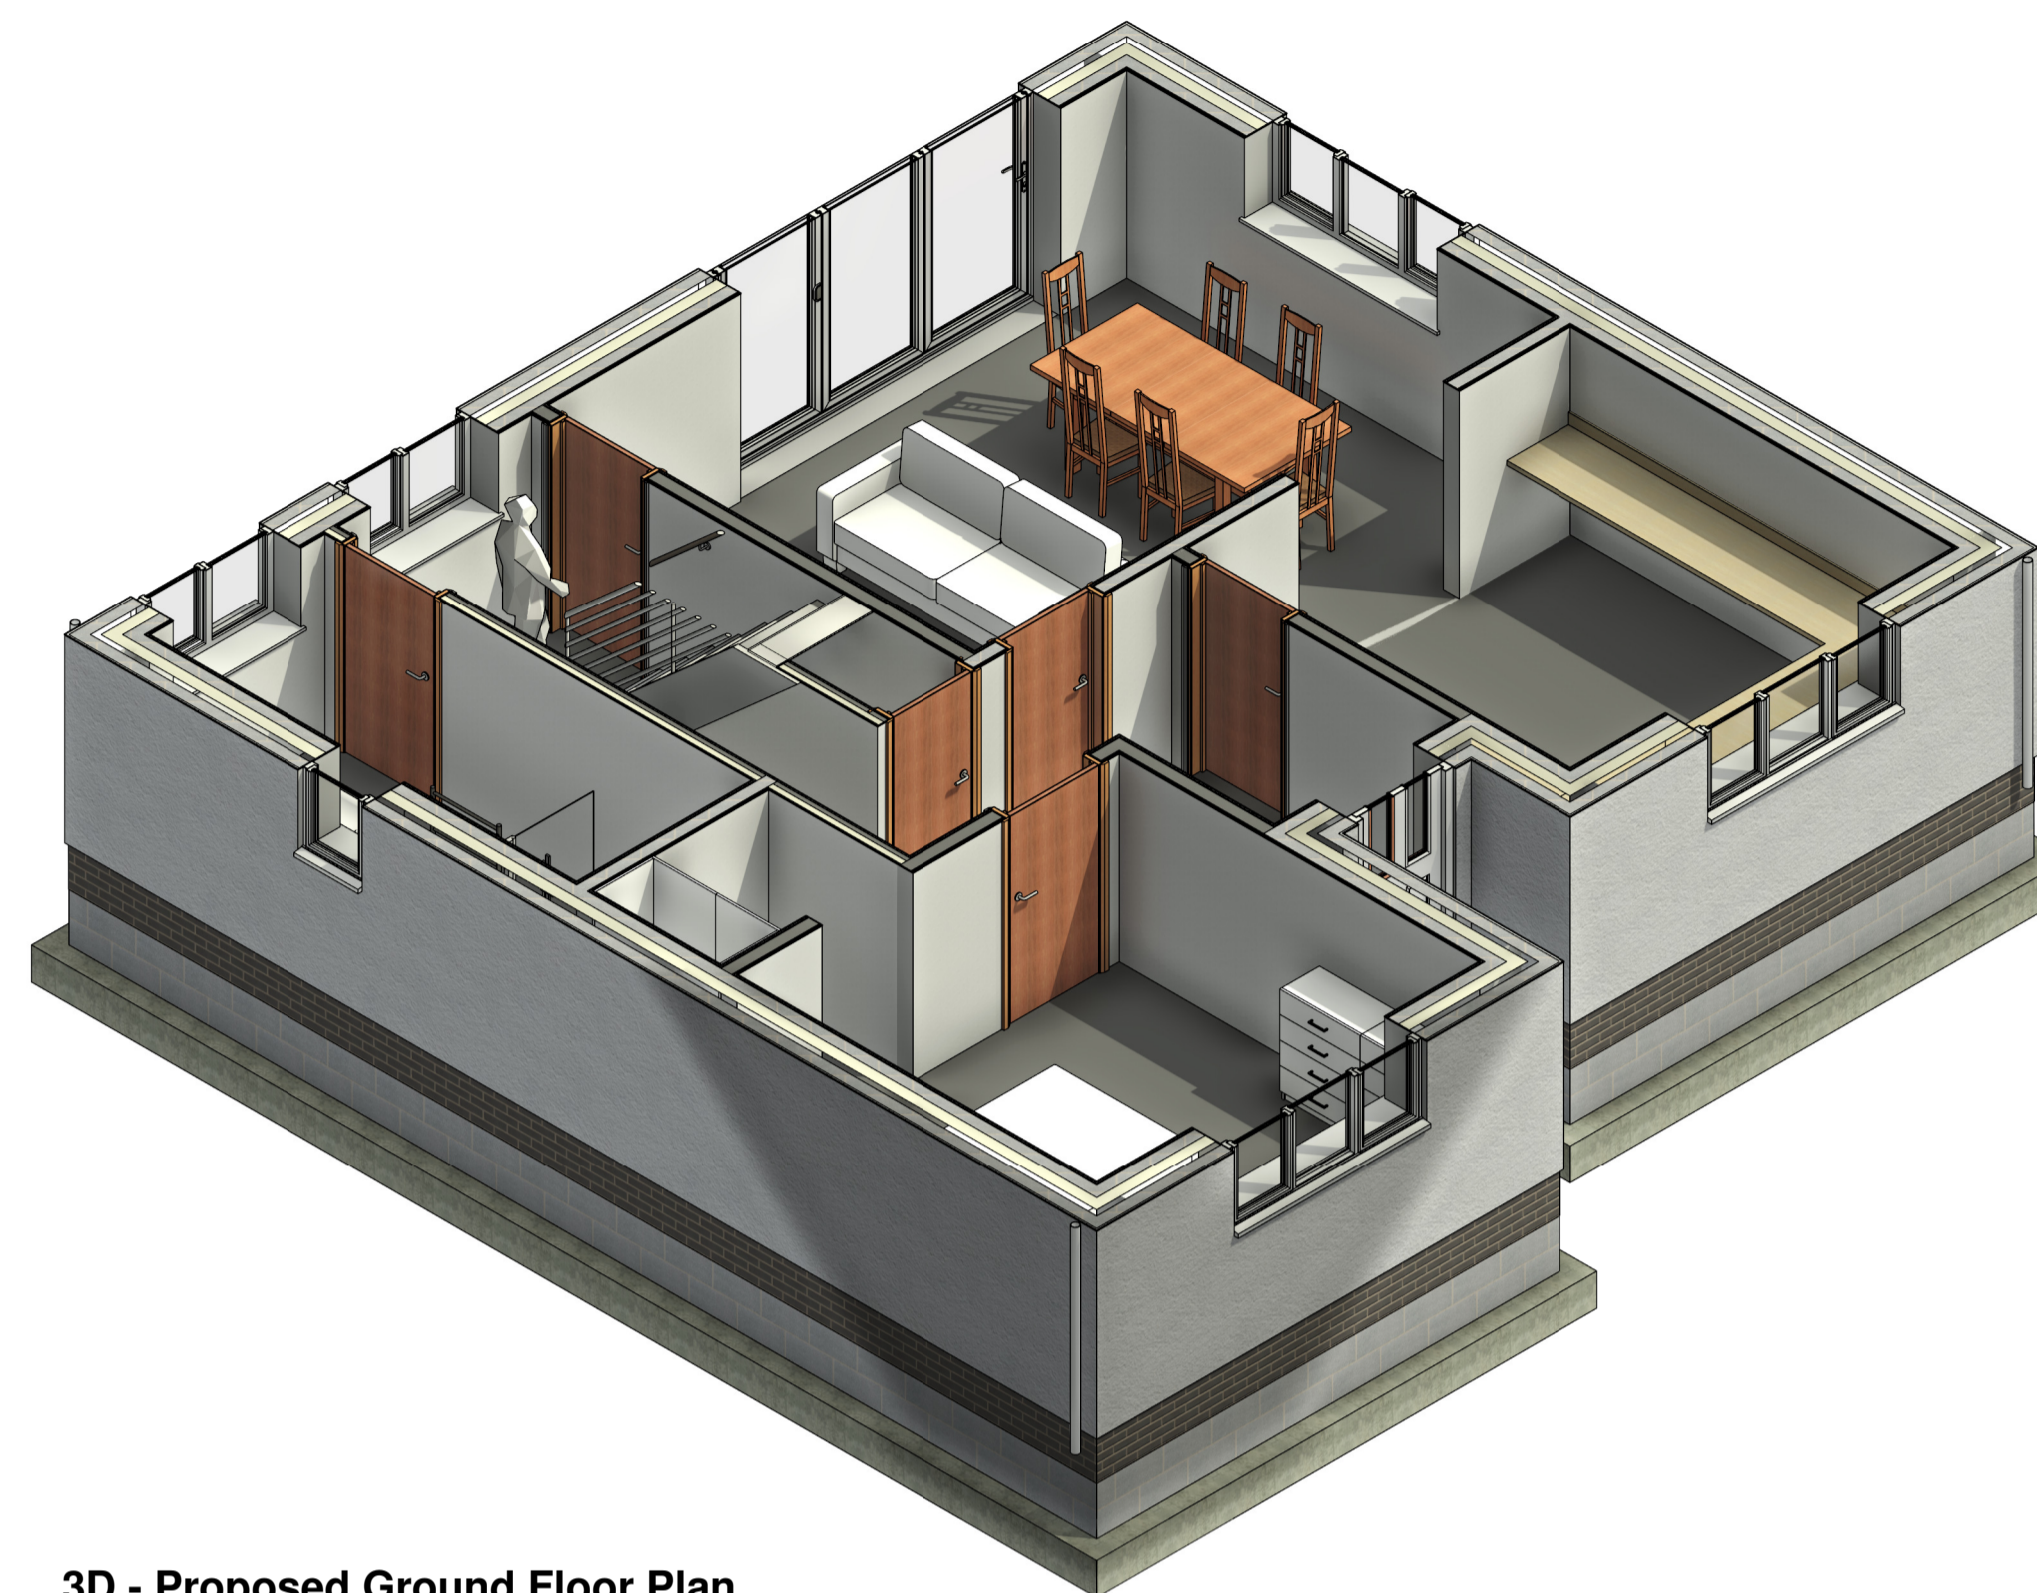

3D - Proposed Ground Floor Plan

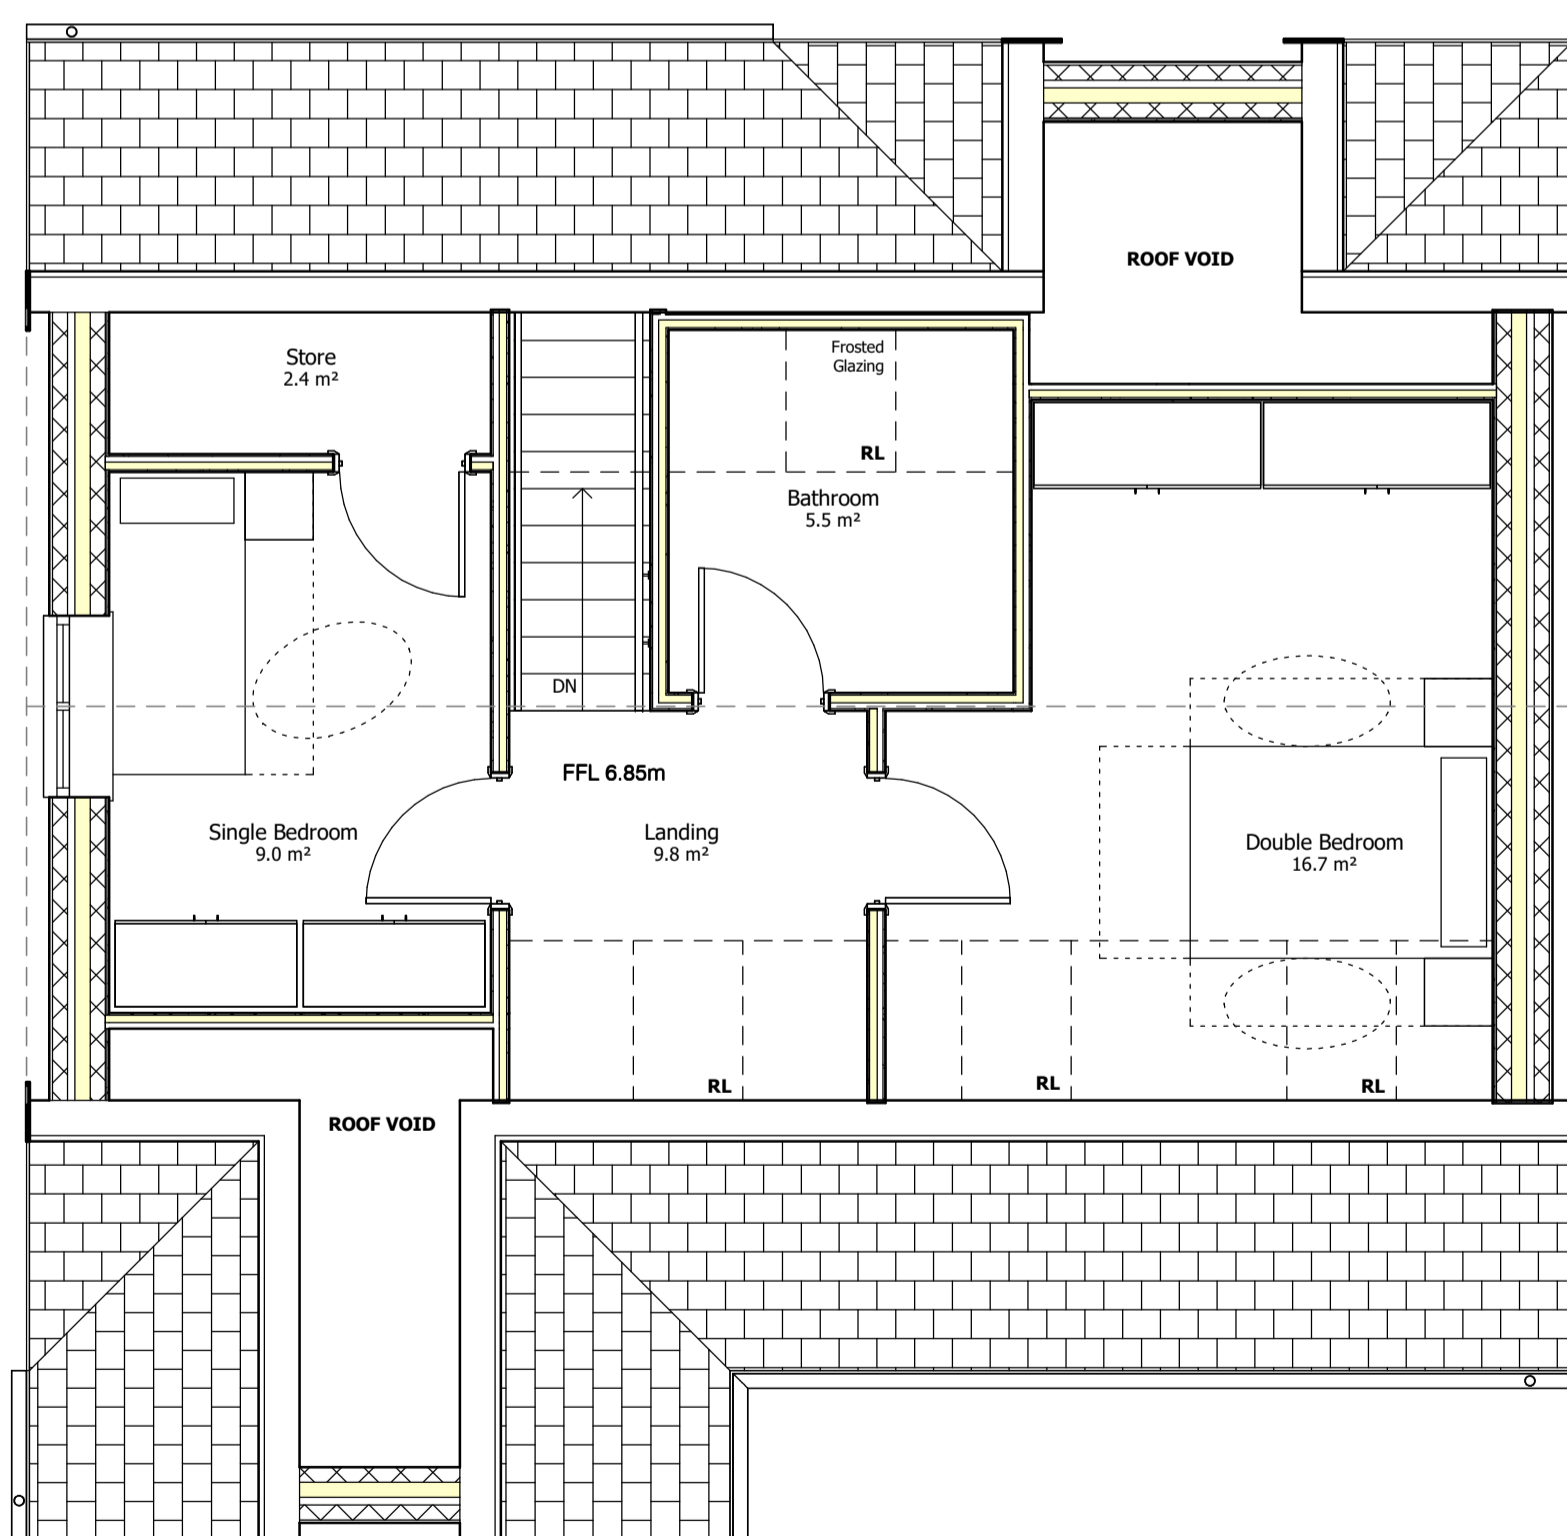

Proposed First Floor Plan
 1 : 50

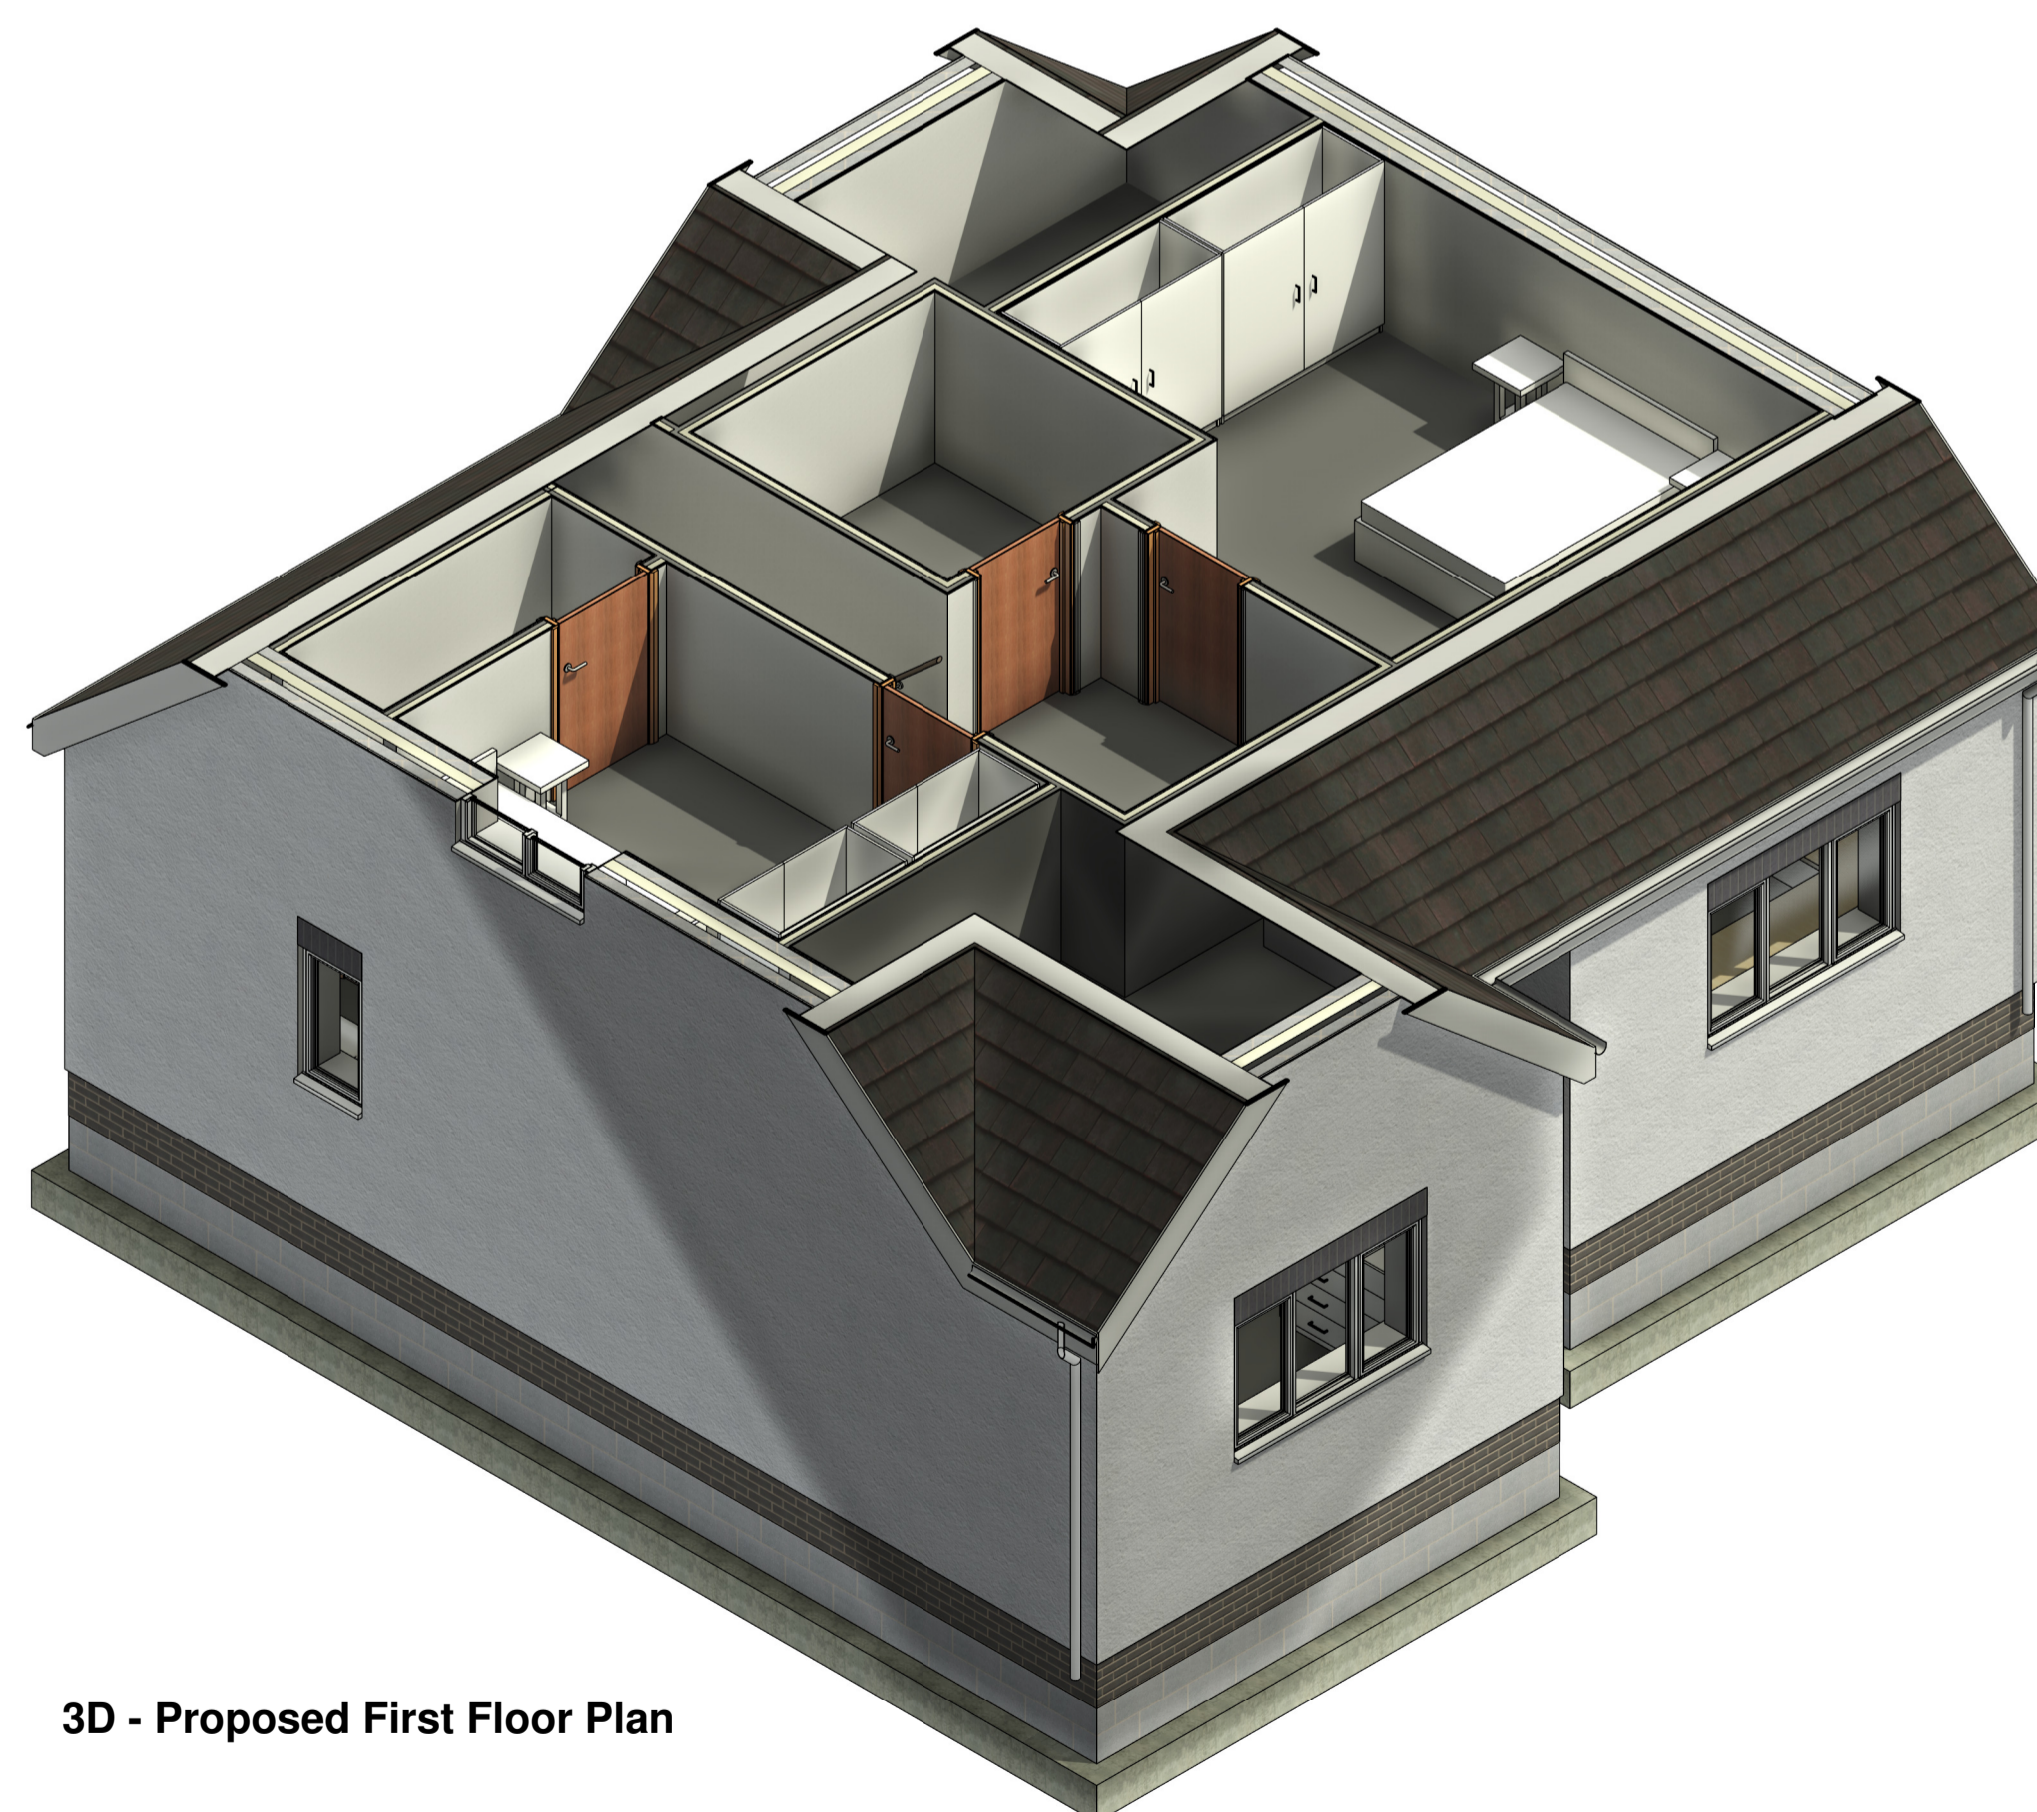

3D - Proposed First Floor Plan

A	Side Door Removed.	25/03/25	Planning
Rev	Details	Date	Signed
Project Name			
Residential Development			
Client			
Mr J. Chapman			
Project Address			
1 Station Road Gunness, DN15 8SU			
Drawing Title			
Plot 1 - Proposed Floor Plans			
Drawing Stage			
03. Planning			
Purpose			
Issued			
Project Number	Drawing Number	Revision	
23_001	02-01_150	A	
Date	Scale	Drawn By	Checked By
07/05/2024	1 : 50	Dan Mc	
Approved By	Size		
	A1		