


Notes

**Explanations:**  
 Unless otherwise stated -  
 • All dimensions are in millimeters  
 • Dimensions are shown from structure, NOT finishes


**Instructions:**  
 Responsibility is not accepted for values obtained in scaling from this drawing.  
 Construction information should be taken from written dimensions only.  
 Inconsistencies should be reported to the Author immediately.

**References:**  
 To be read in conjunction with:


**Note:**  
 Plot 2 Plans shown on sheet (Plot 1 is a handed copy of the shown proposals)

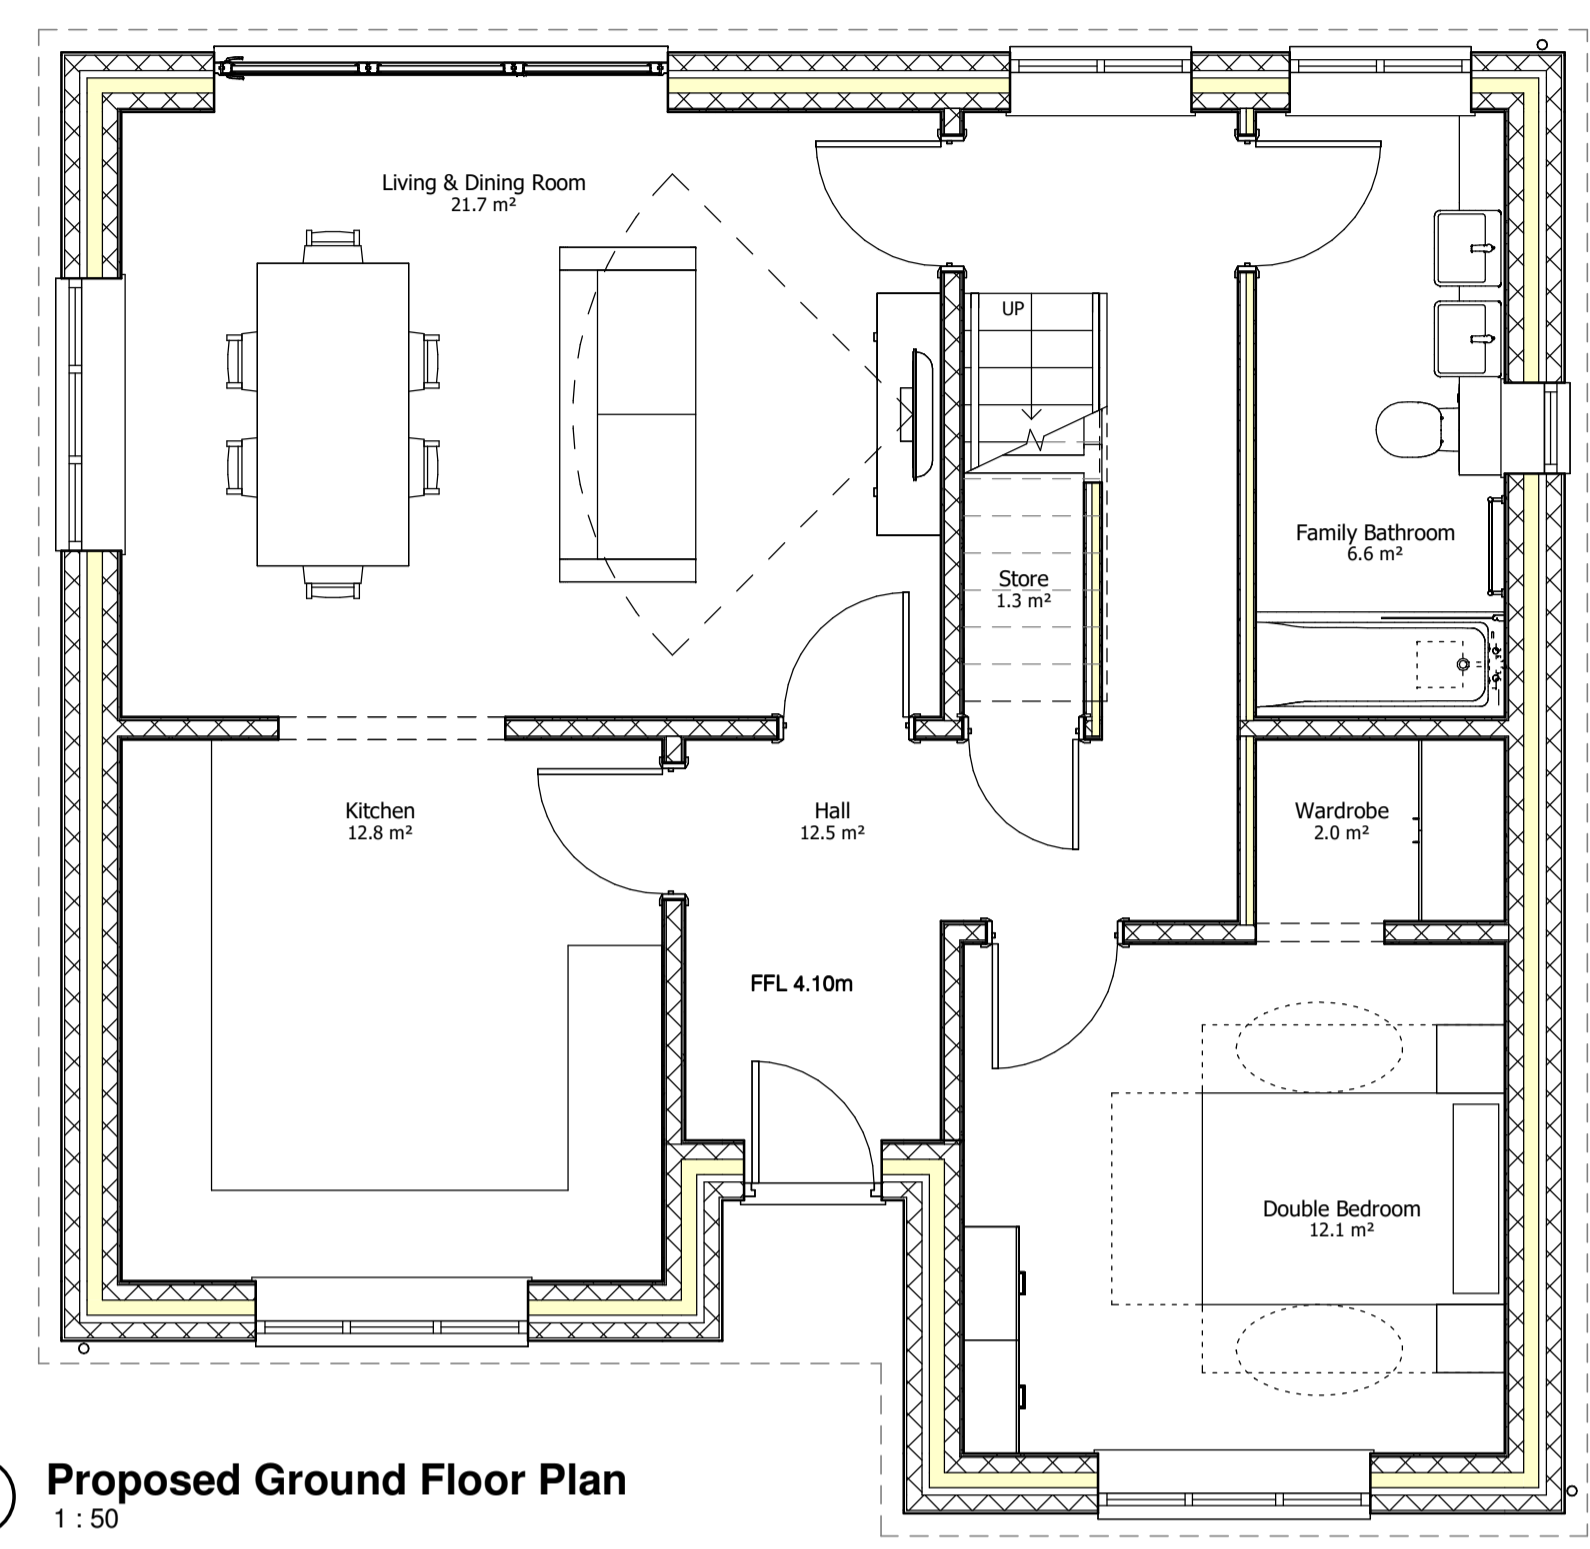


Proposed Ground Floor Plan  
 1 : 50

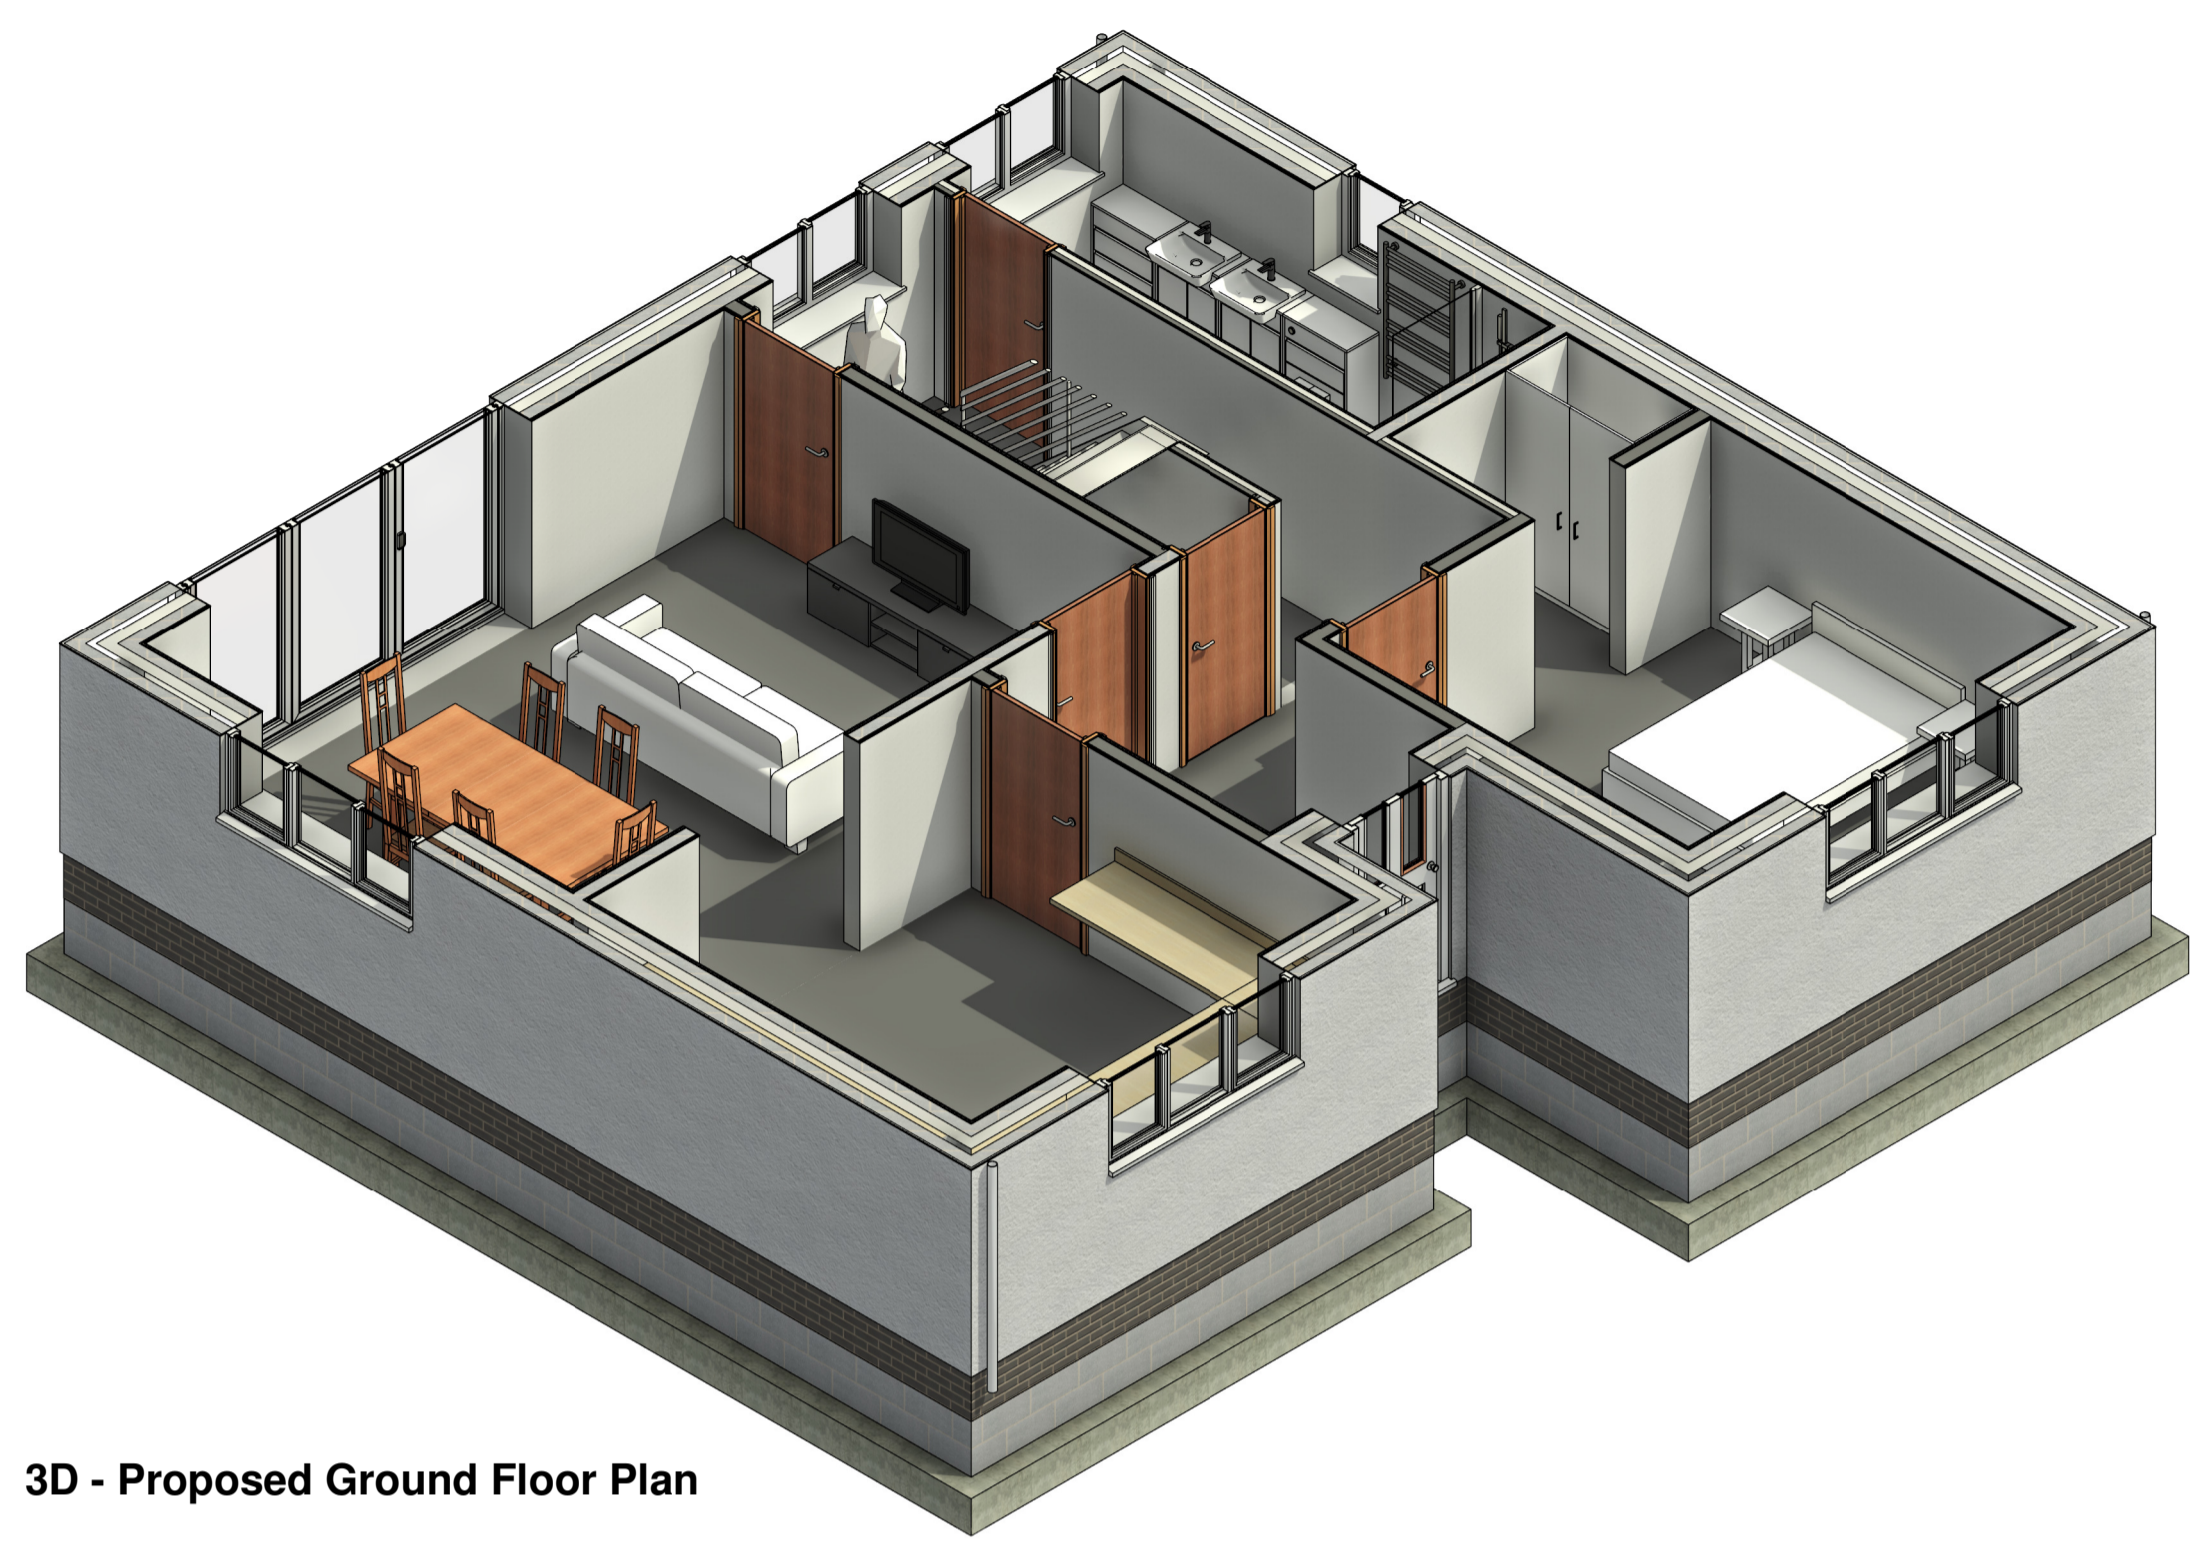

3D - Proposed Ground Floor Plan

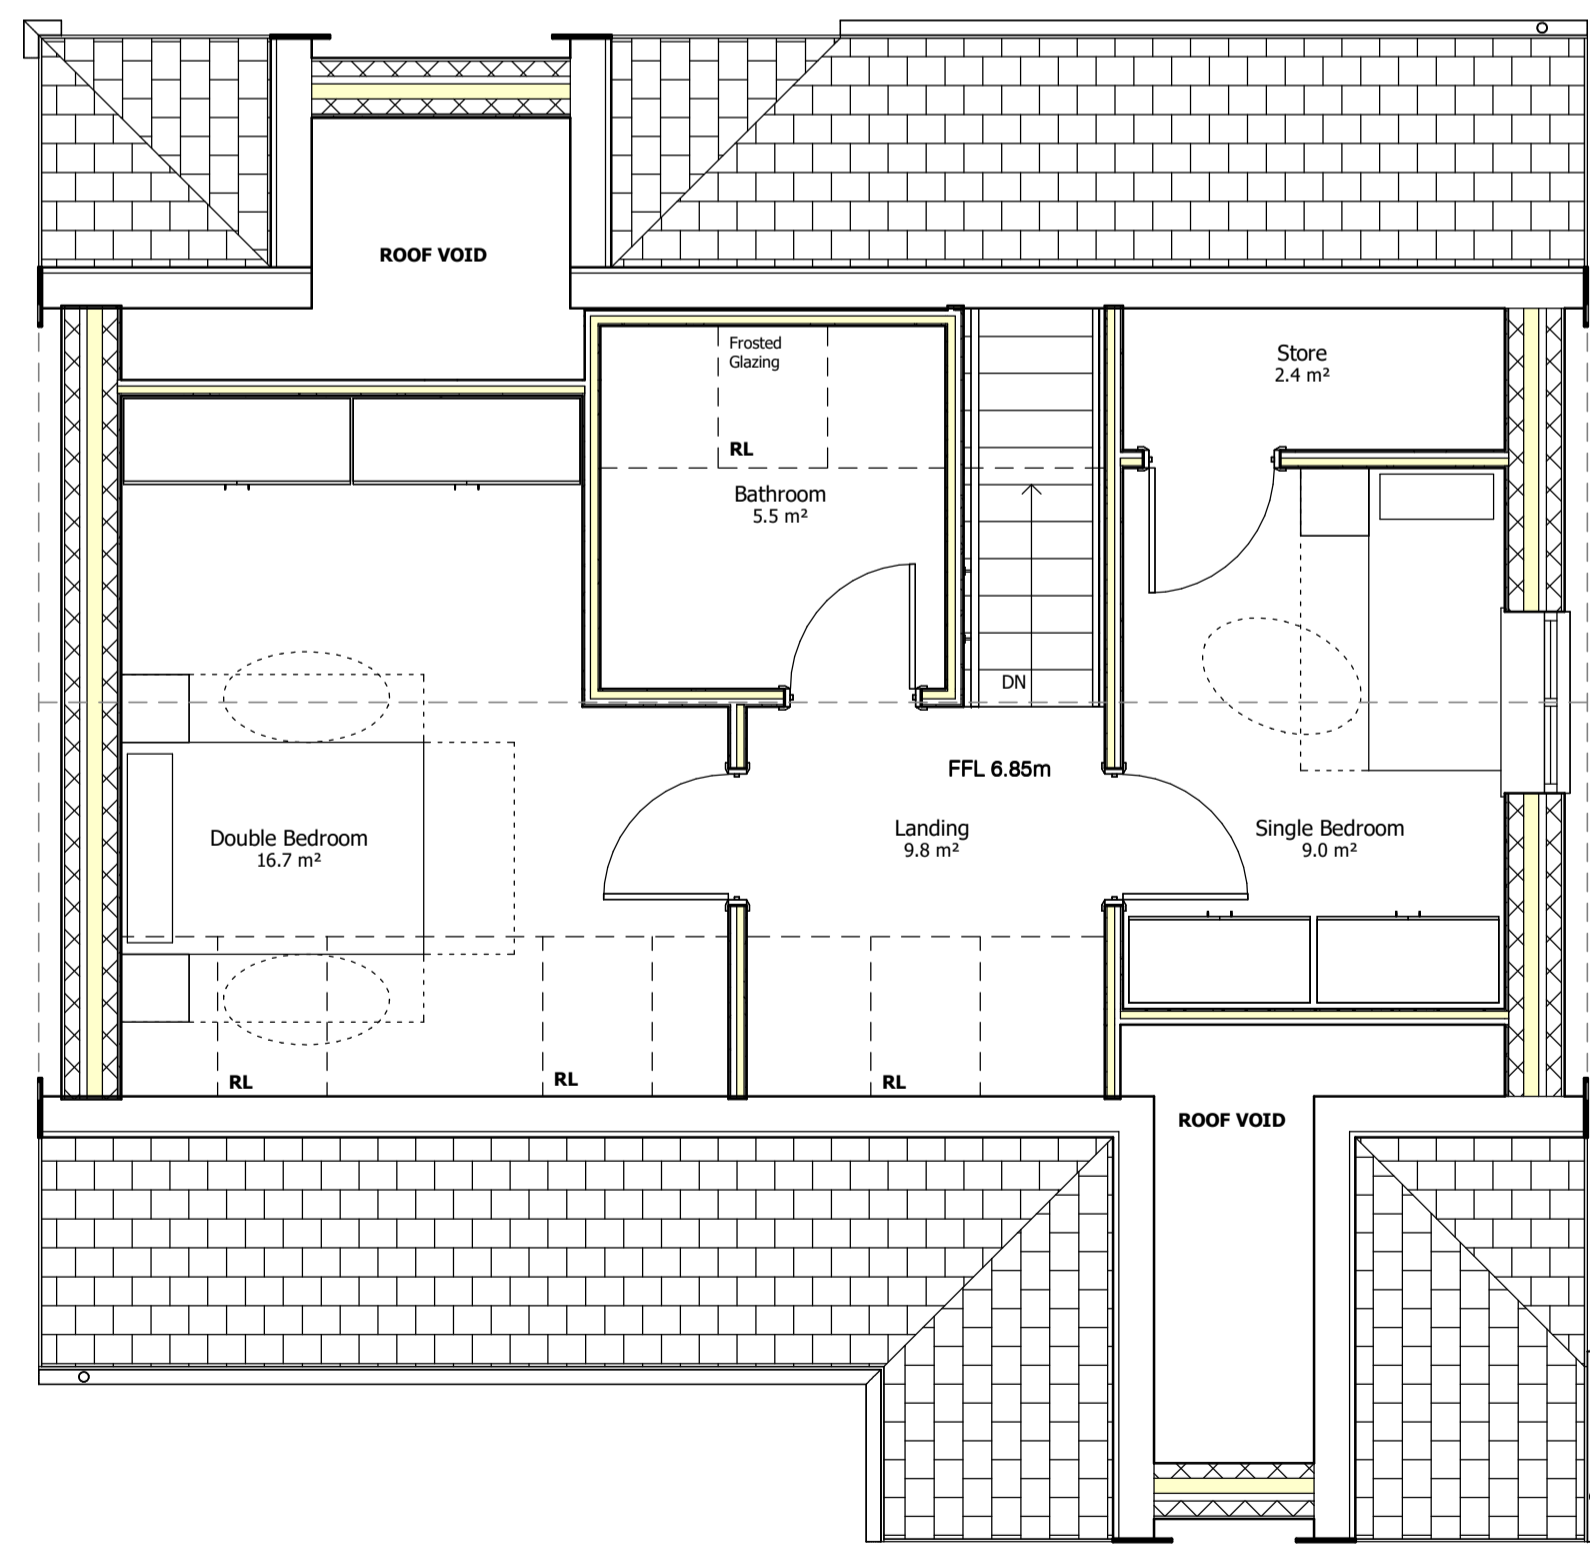

Proposed First Floor Plan  
 1 : 50

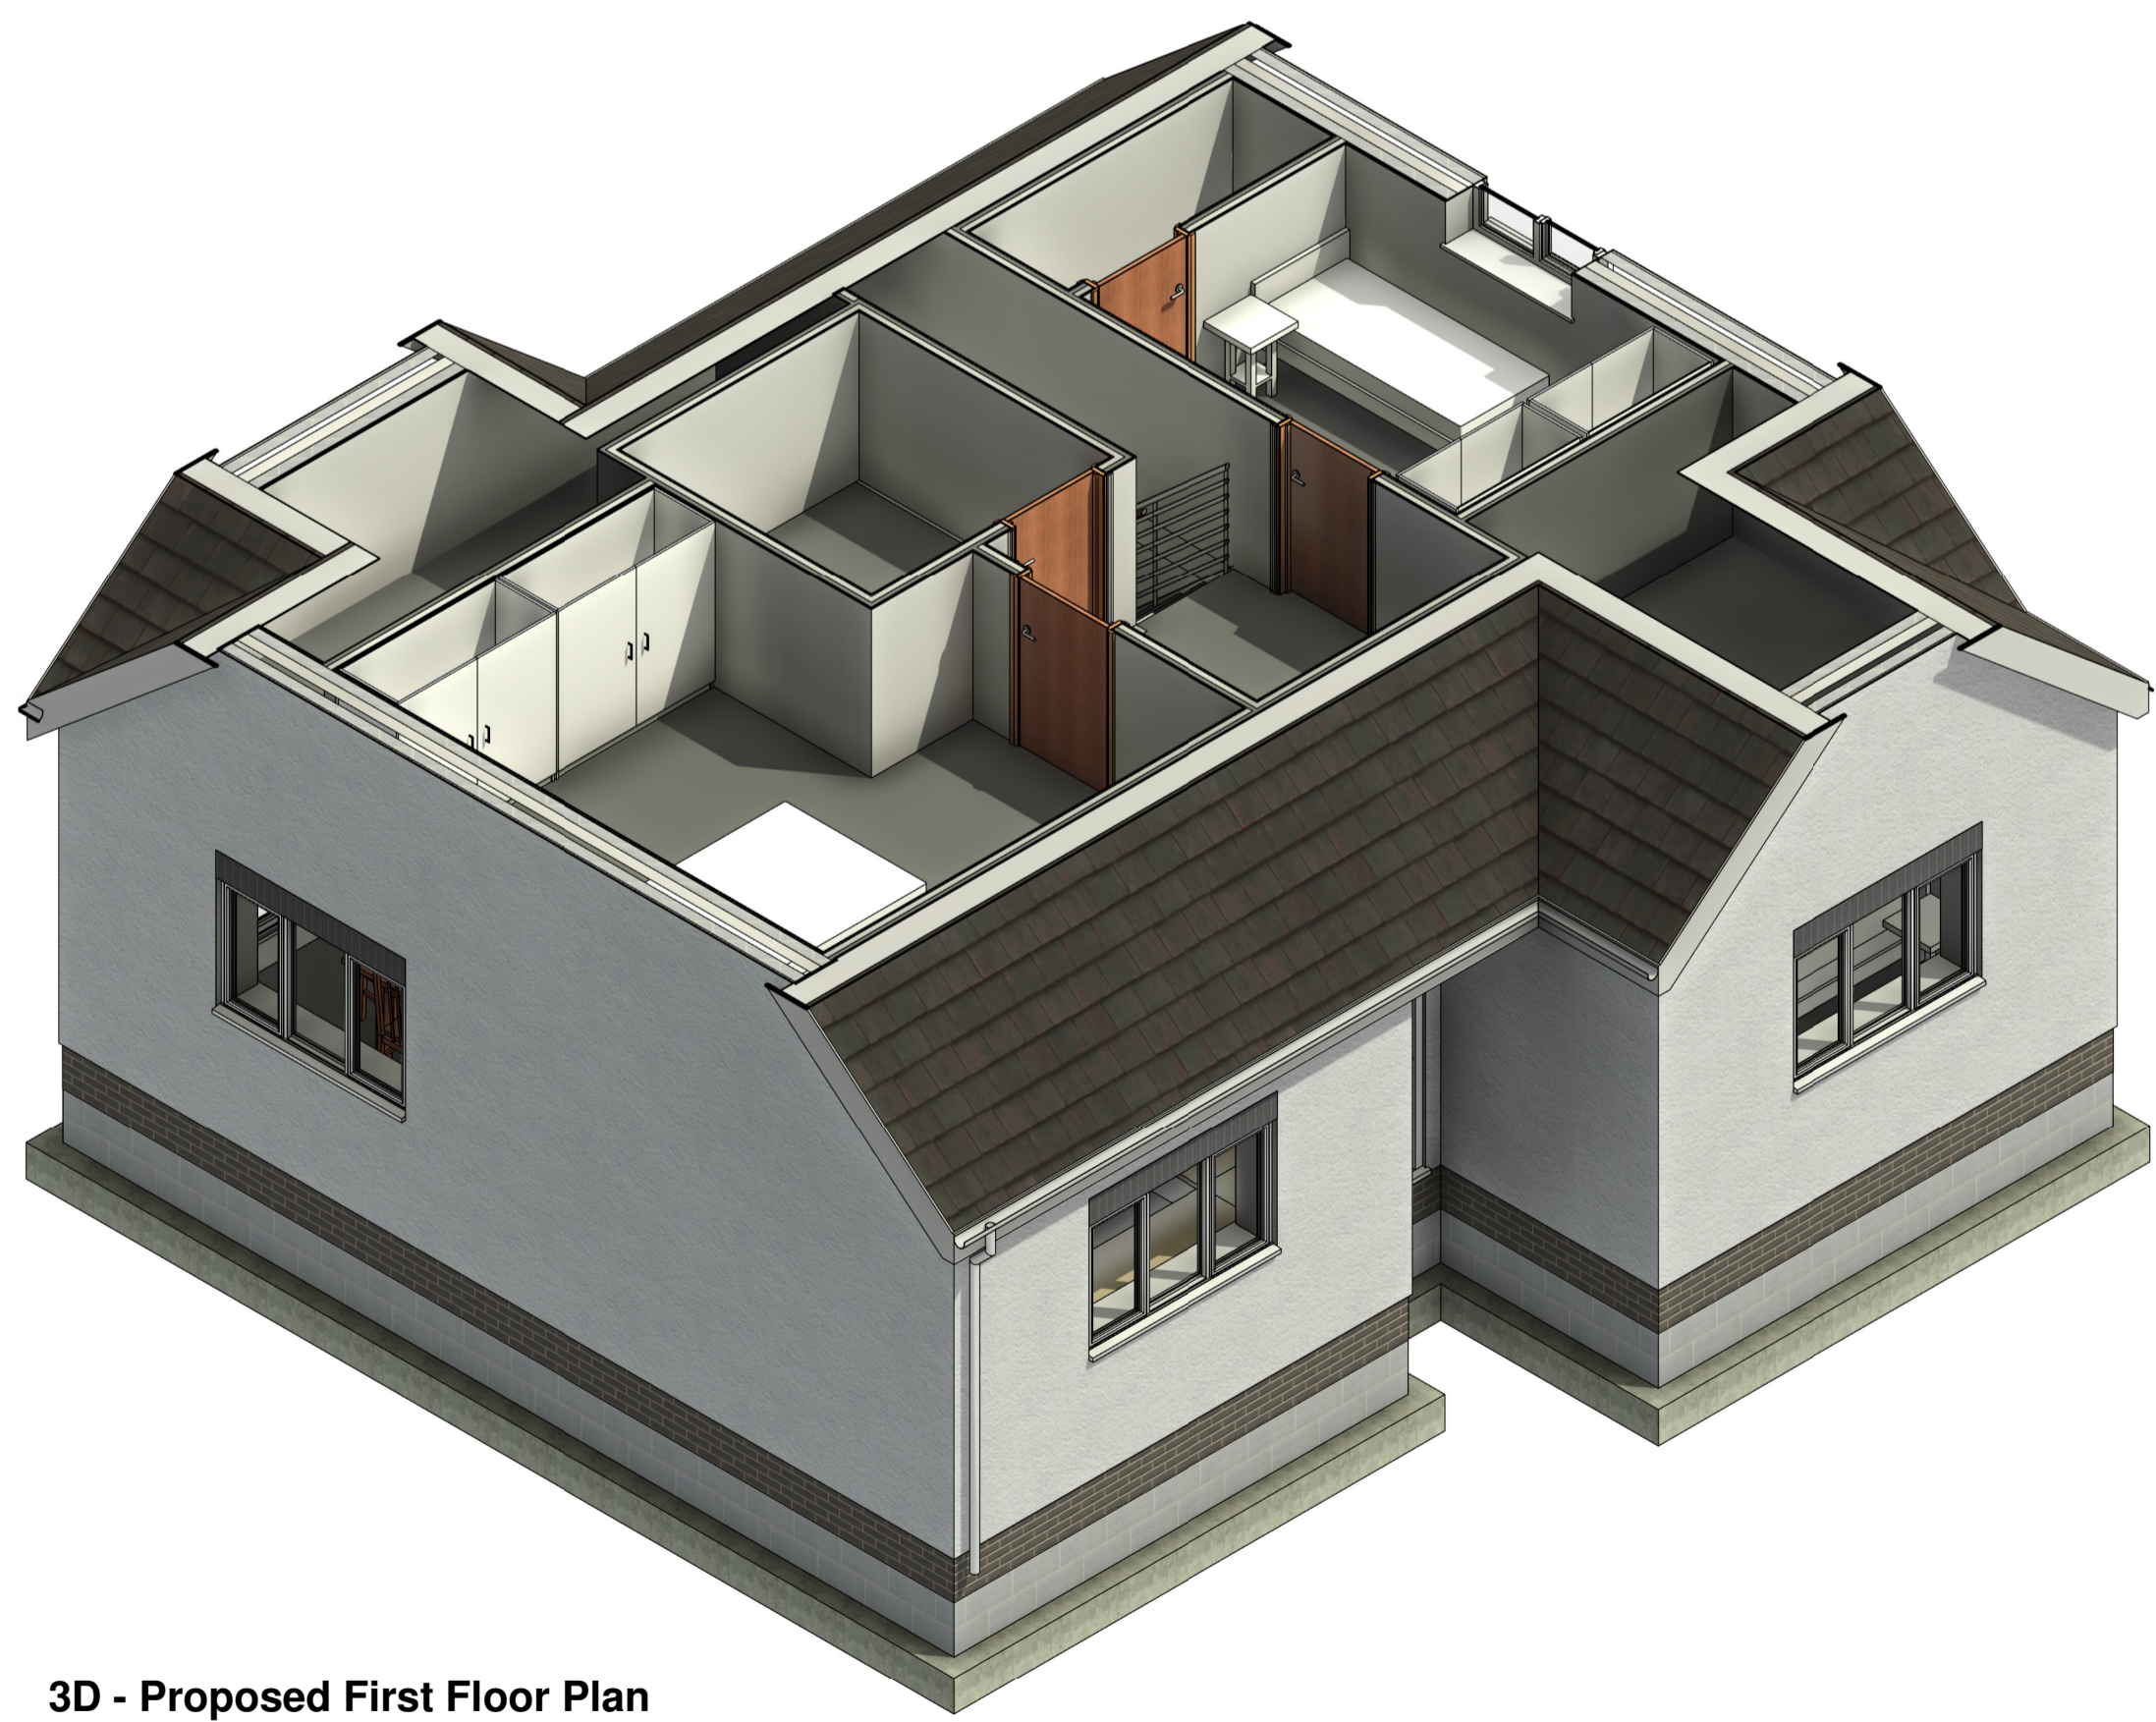

3D - Proposed First Floor Plan

A	Side Door Removed	25/03/25	Client
Rev	Details	Date	Signed
Project Name			
Residential Development			
Client			
Mr J. Chapman			
Project Address			
1 Station Road Gunness, DN15 8SU			
Drawing Title			
Plot 2 Proposed Floor Plans			
Drawing Stage			
03. Planning			
Purpose			
Issued			
Project Number	Drawing Number	Revision	
23_001	02-02_151	A	
Date	Scale	Drawn By	Checked By
07/05/2024	1 : 50	Dan Mc	
Approved By	Size		
	A1		