




# FOUNTAIN DETAILS

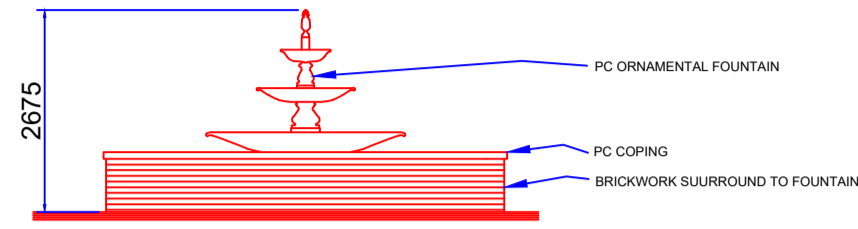

ELEVATION

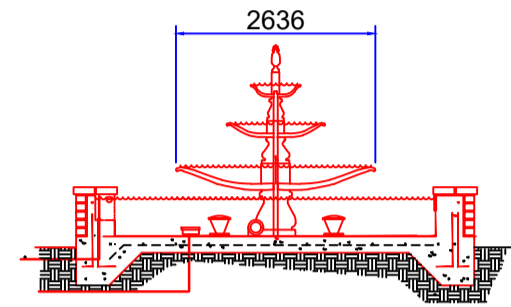

SECTION

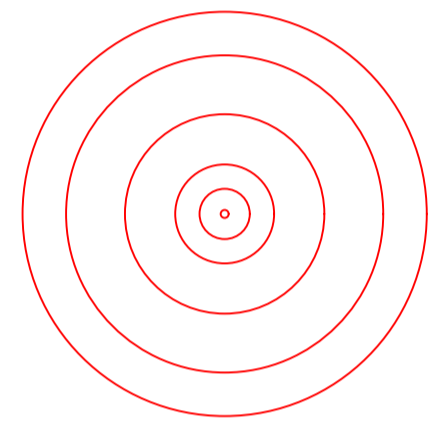

PLAN

NOTES


THIS DRAWING IS FOR PLANNING PURPOSES ONLY  
 ALL DIMENSIONS & DETAILS TO BE CHECKED ON SITE PRIOR TO  
 COMMENCEMENT OF WORKS ON SITE  
 THIS DRAWING IS THE COPYRIGHT OF SHEPHERD TECHNICAL SERVICES  
 THIS DRAWING IS TO BE READ IN CONJUNCTION WITH THE  
 FOLLOWING DRG. NO.

C1128/A1/101 EXISTING GROUND FLOOR PLAN  
 C1128/A1/102 EXISTING FIRST FLOOR PLAN  
 C1128/A1/103 EXISTING ELEVATIONS  
 C1128/A1/104 PROPOSED GROUND FLOOR PLAN  
 C1128/A1/105 PROPOSED FIRST FLOOR PLAN  
 C1128/A1/106 PROPOSED ELEVATIONS  
 C1128/A1/107 SITE LAYOUT  
 C1128/A1/108 PROPOSED ENTRANCE & FOUNTAIN  
 C1128/A1/109 PROPOSED BLOCK & LOCATION PLAN  
 C1128/A1/110 PROPOSED GARAGE & STABLE BLOCK  
 C1128/A1/111 PROPOSED ROOF PLAN

# ENTRANCE GATES & WING WALLS



EAST ELEVATION

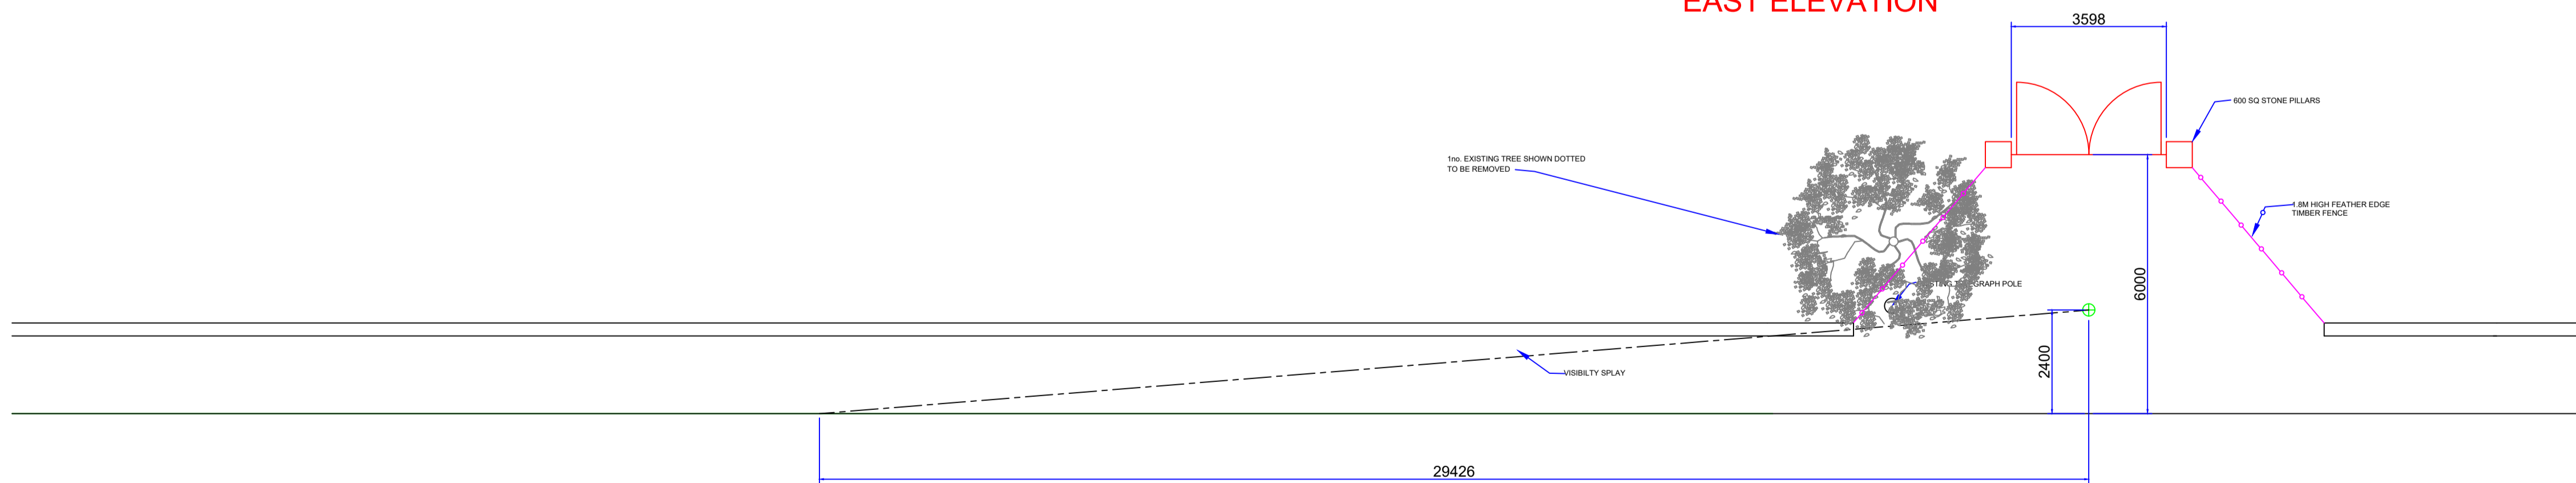

EAST ELEVATION

Rev	Date	Description
A		Issued for Planning & Listed Building Consent

Issued for : **Planning & LBC**

Client: Scheme  
**Mr. N&G Mattu**  
 PROPOSED CHANGE OF USE FROM CARE HOME  
 TO SINGLE RESIDENCE & CONSTRUCTION OF  
 OUT BUILDINGS AT THE GROVE WEST STREET  
 SCAWBY NORTH Lincs

Drawing Title  
**Proposed Entrance & Fountain**

Shepherd Technical Services  
 2 Church Lane  
 Southorpe  
 North Lincolnshire  
 DN15 7AE  
 Tel : 01724 330769  
 Mob : 07988 215614

**SHEPHERD TECHNICAL SERVICES**  
 Architectural, Civil & Structural Design Consultants

Date	OCT 24
Scale	1/100@A1 1/200@A3
Drawn	DS
Checked	
Drawing No.	C1128 / A1 / 108 rev A