
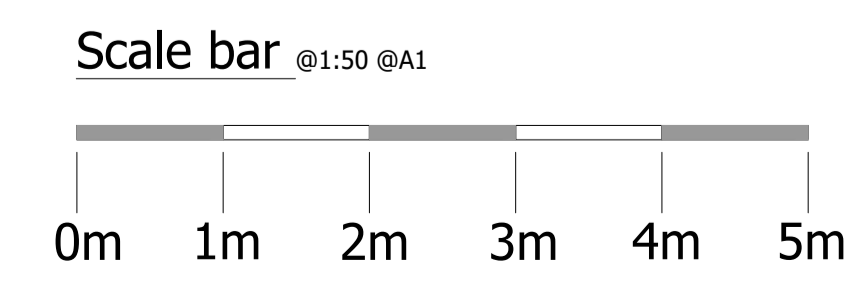


Proposed Site Plan

1:200

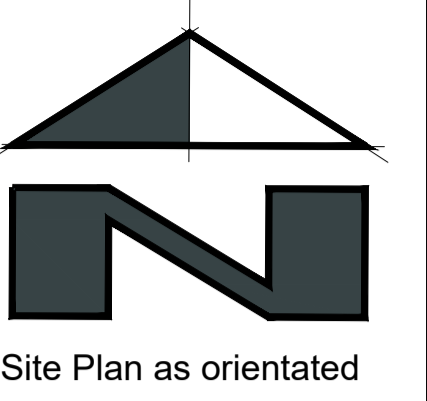

* First Issue			
REV:	DETAILS:	DATE:	DWN: CHD:
DRAWING STATUS: WORK IN PROGRESS FOR COMMENT 01.08.2025			
DESIGN SPACE ARCHITECTURE		Tower House, Lucy Tower Street Lincoln, Lincolnshire, LN1 1XW E. info@designspace.uk.com W. designspace.uk.com T. 01427 782 888	
CLIENT: WROOT HOMES			
PROJECT: Proposed 7 Unit Re Development Scheme. Cherry Tree Farm, Crowle Road, Eastoft North Lincolnshire			
DRAWING TITLE: Proposed Site Plan			
DATE: June 2025			
SCALE: 1:200	PAPER SIZE: A1	REVISION: C	
PROJECT NUMBER: DSA 24 - 066	DRAWING NUMBER: PL - 203		
<small>Do not scale this drawing. All dimensions must be checked on site. All rights reserved. No reproduction in any material form is permitted without prior written consent.</small>			