



1 Level 2 - Proposed
1 : 100

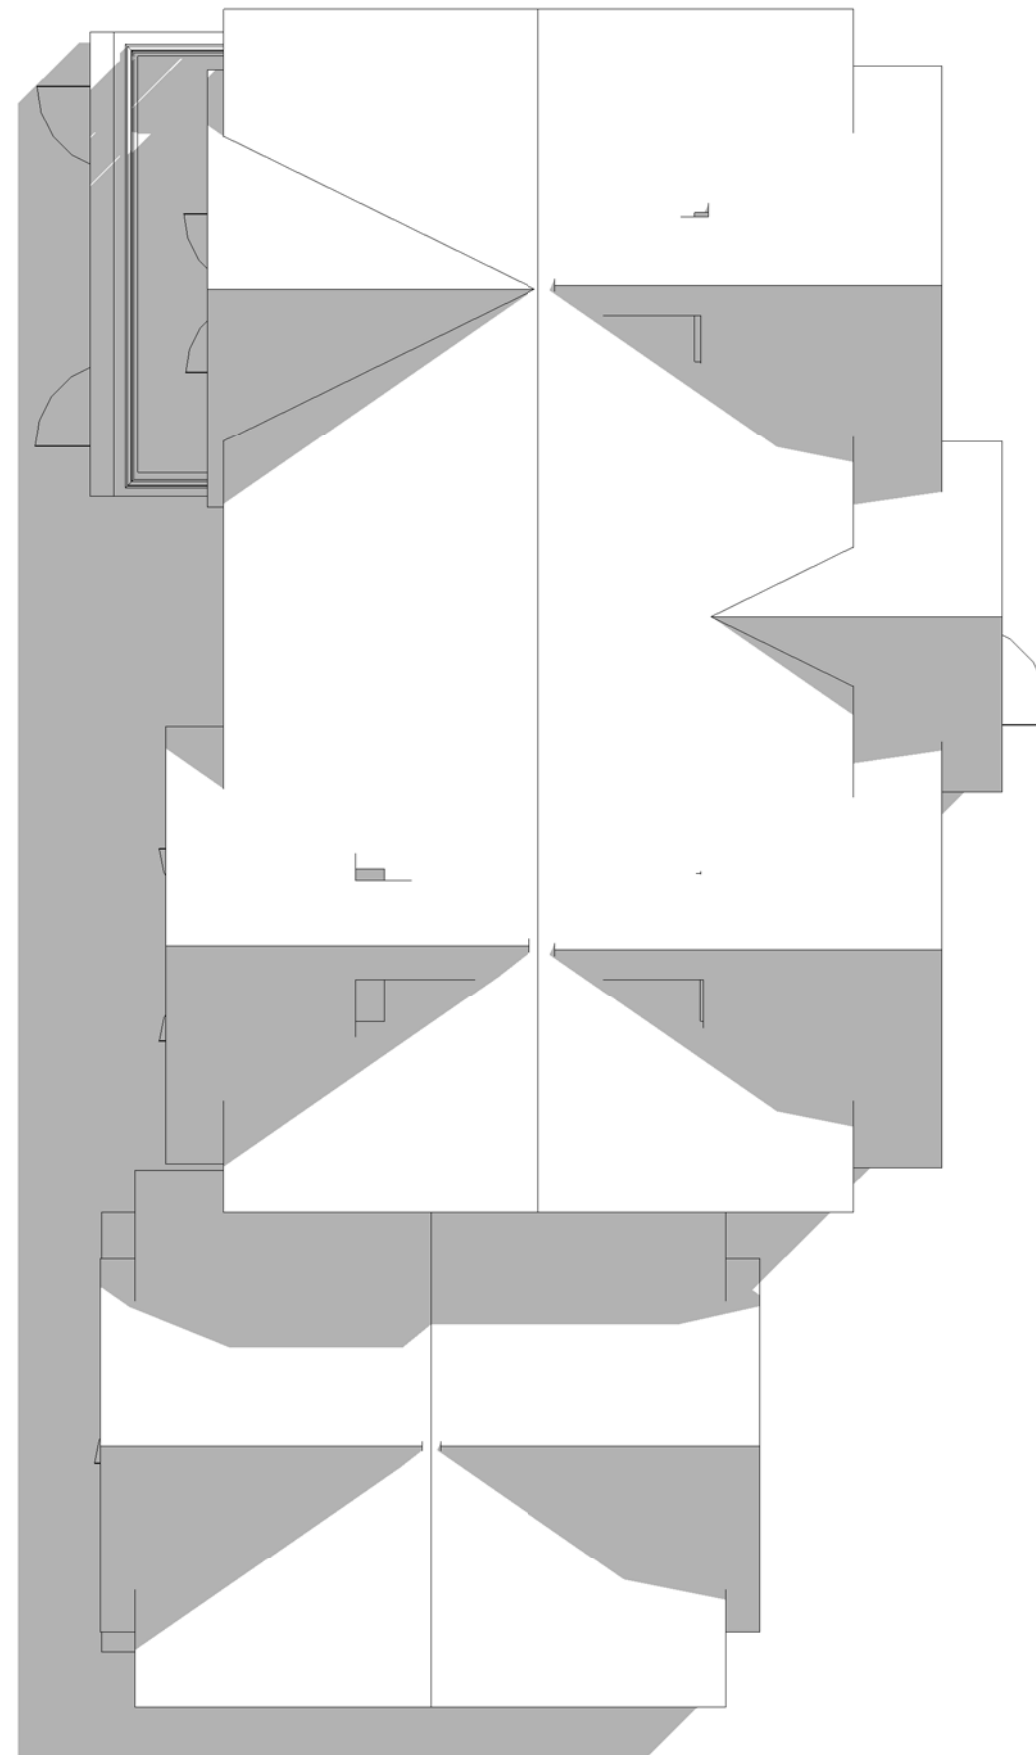

2 Site - Roof Plan
1 : 100

Plot 5

 

- Status
- FEASIBILITY
 - PLANNING APPROVAL
 - BUILDING REGULATIONS
 - TENDER
 - CONSTRUCTION

Project Land at King Edward St, Bellon
DN9 1QN

Client Grosvenor House Builders Ltd

Drawing title Proposed Second Floor & Roof Plan

Project No	Drawing No	Rev No	Scale	Date
236	003		1 : 100	12/22

MUNSHI+
PARTNERS
ARCHITECTURE & PROPERTIES

No 3 Caxton Road, Fulwood, PR2 9ZZ.
Tel- 01772 342570
Email- info@munshinandpartners.com

Rev A- Removal of Chimney