



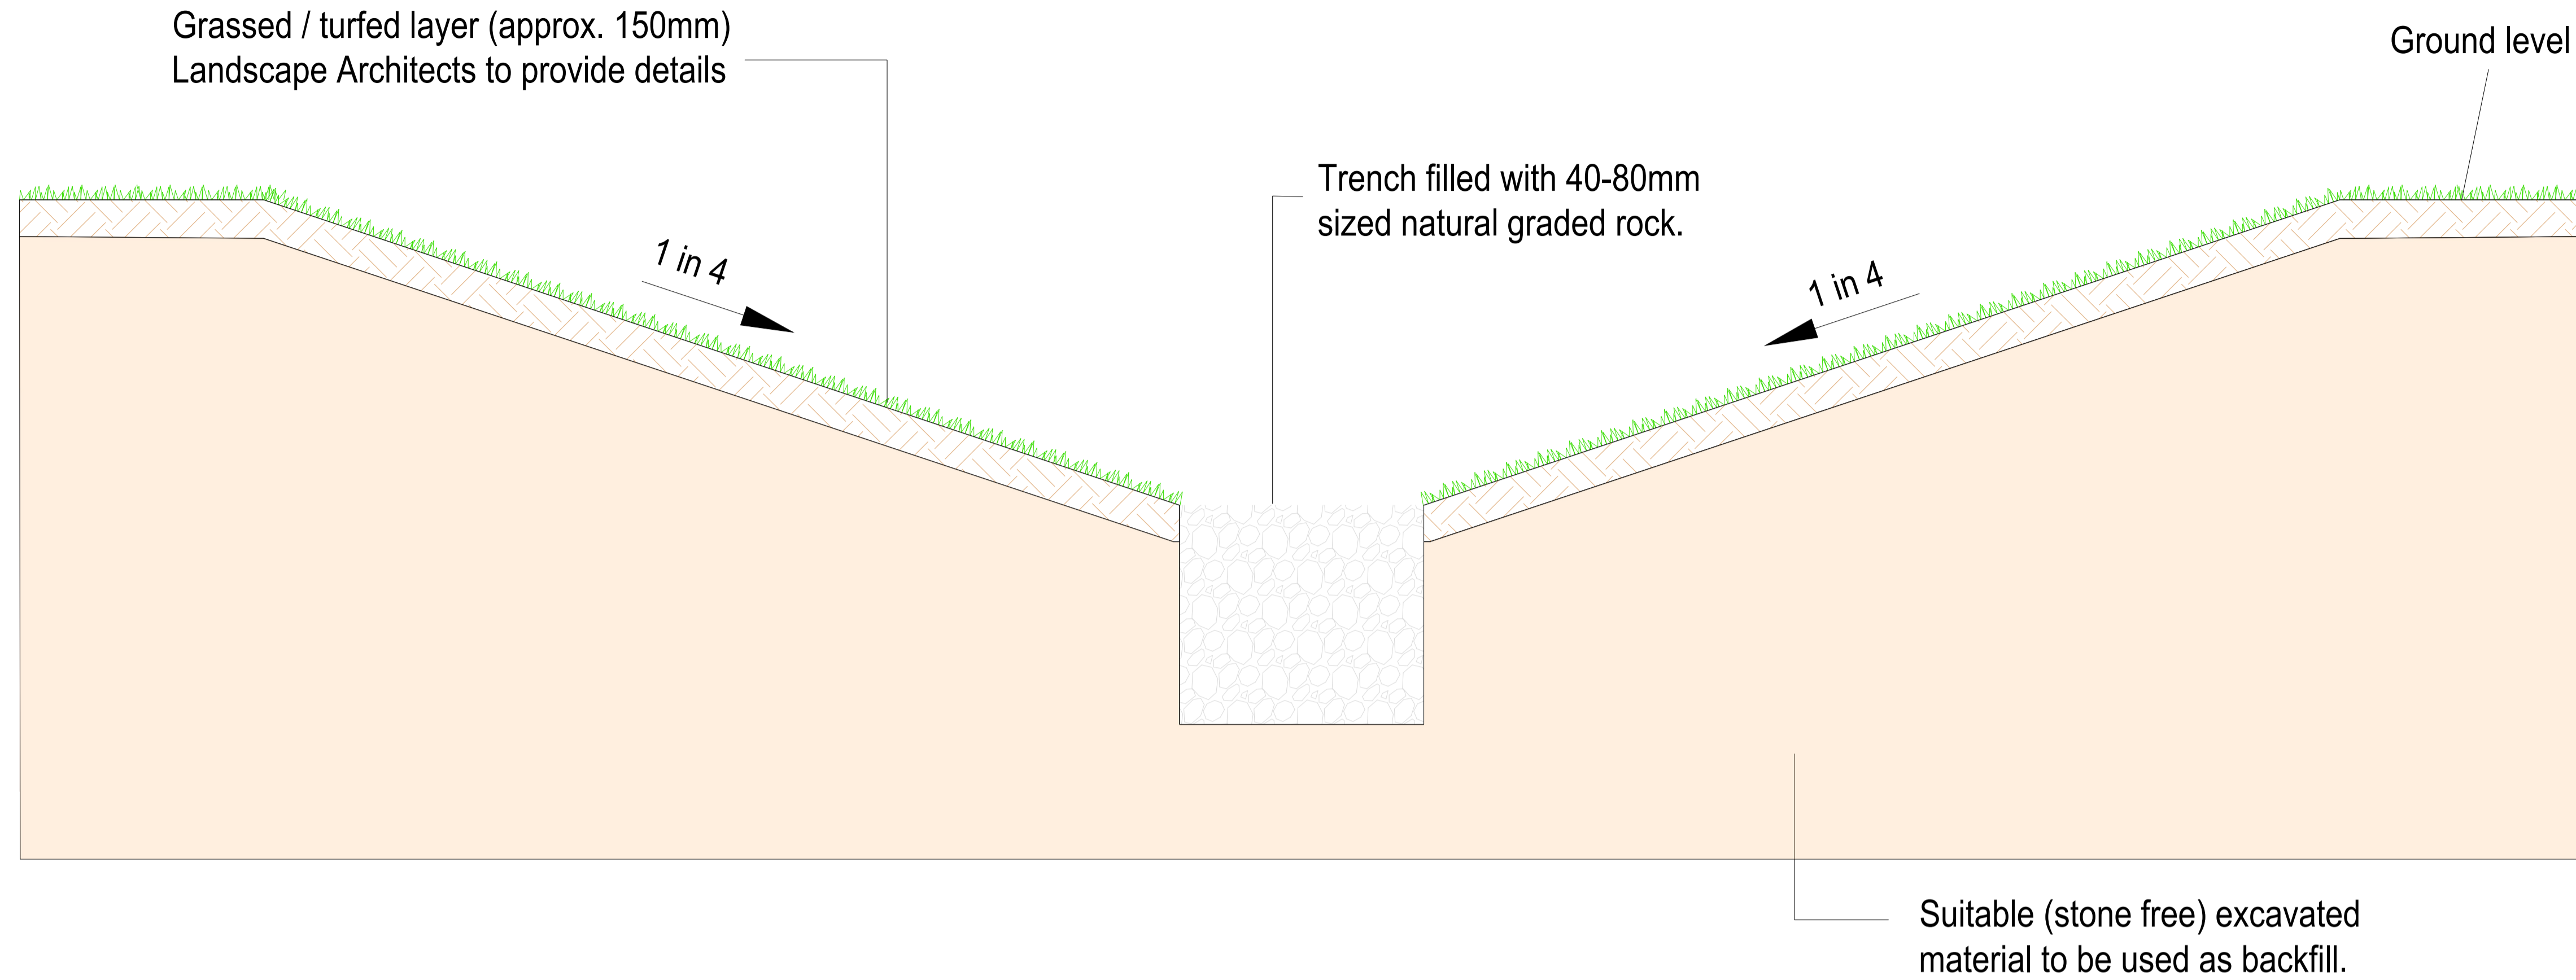

INDICATIVE FILTER TRENCH DETAILS

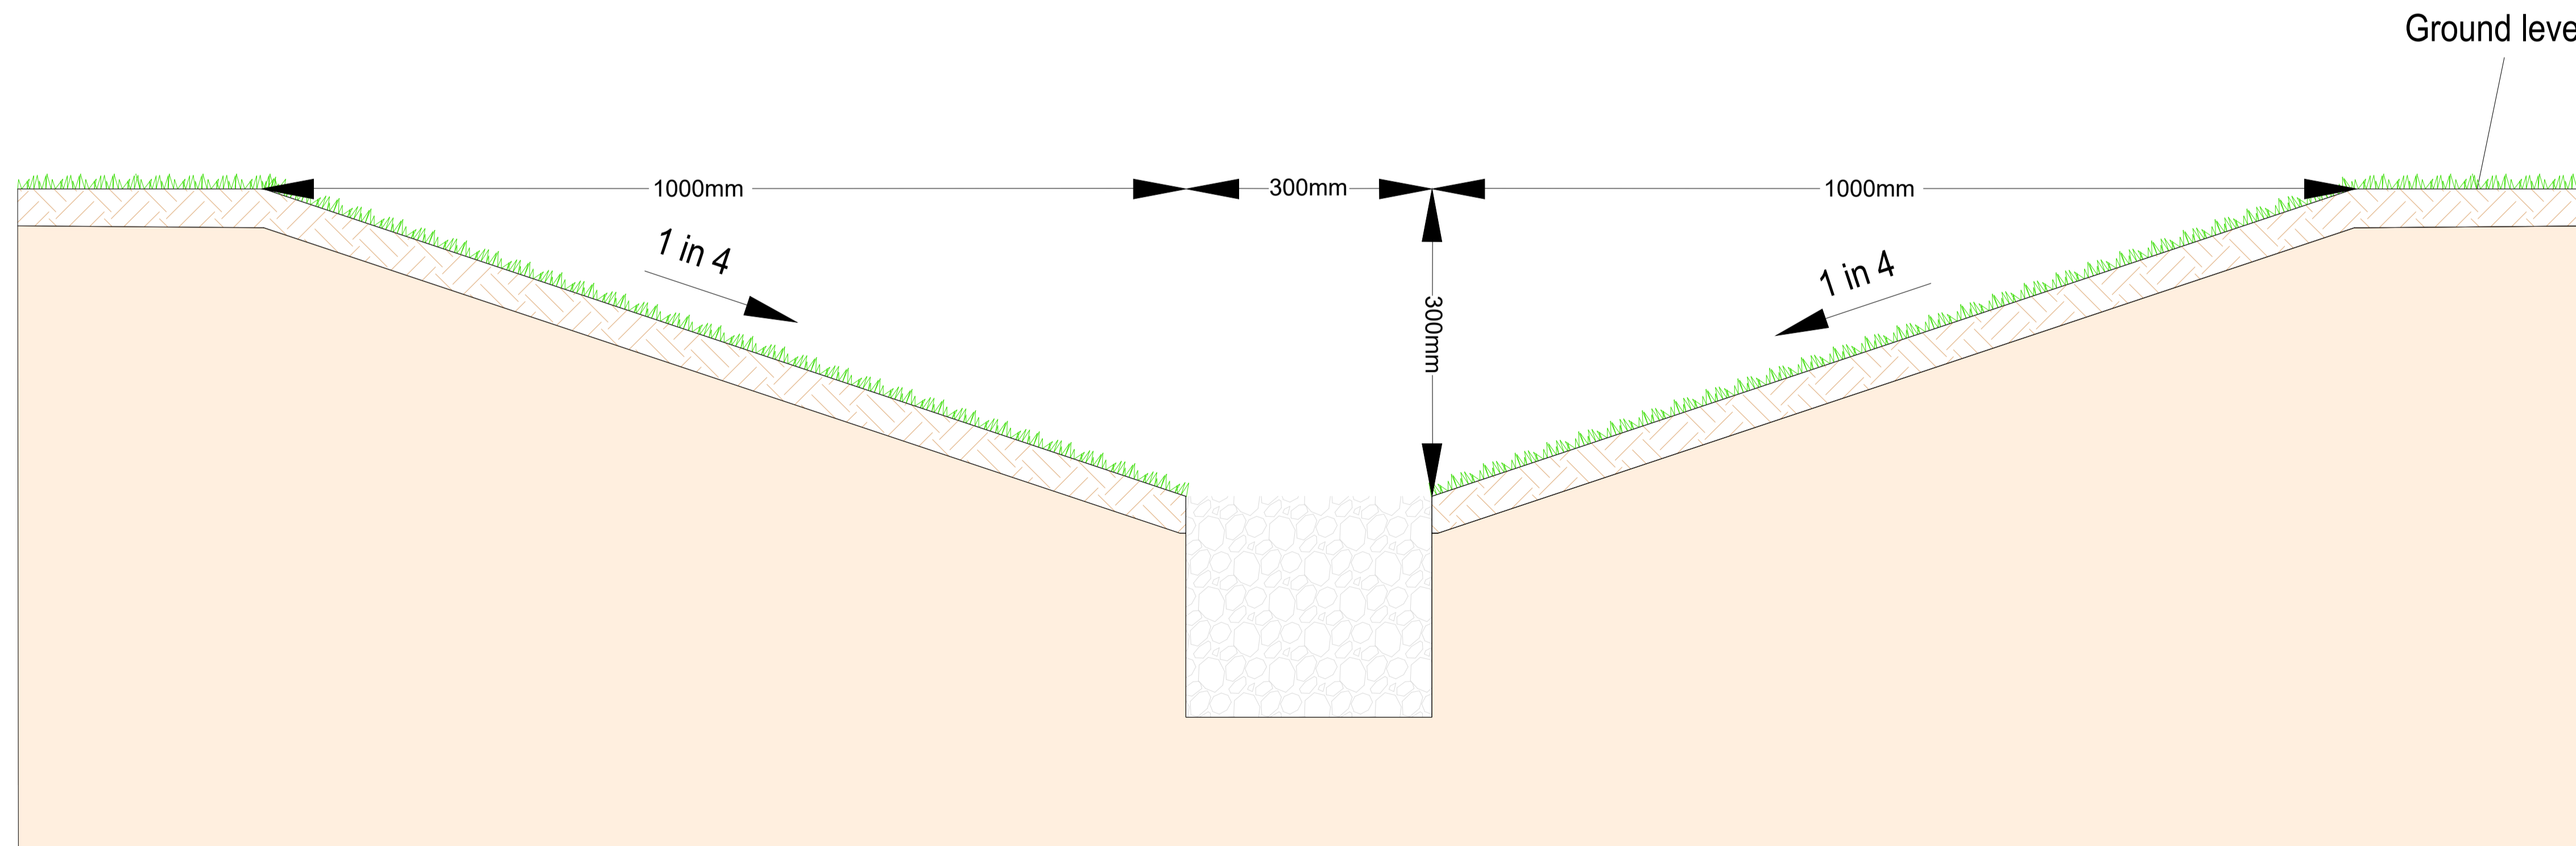

INDICATIVE FILTER TRENCH DIMENSIONS



Notes:

1. This drawing has been produced for planning purposes only.
2. This drawing is indicative and subject to change following layout revisions.
3. This drawing is to be read in conjunction with all other relevant drawings and reports.
4. Development Plan provided by the client.
5. Topographic Survey provided by the client.
6. All dimensions are in metres UNO.
7. All levels in metres.
8. Do Not Scale from this drawing.
9. The details provided on this drawing are subject to comments by all the relevant approving authorities. Until such time as all comments have been received and incorporated onto the drawings, all the information provided and codings, are used at Client's risk and no liability will be accepted by RSK. Scheme based on Client's site plan.

KEY

- UNDERLYING GEOLOGY
- GRAVEL SUB-BASE
- PERMEABLE LINER

| 01 | 17/10/2025 | DRAFT FOR CLIENT COMMENT | JW | CW | CW |
|------|------------|--------------------------|-------|-------|-------|
| Rev. | Date | Amendment | Drawn | Chkd. | Appd. |



14 Beecham Court,
Pemberton Business Park,
Wigan,
WN3 6PR
United Kingdom

Tel: +44 (0) 1942 493255
Email: info@rsk.co.uk
Web: www.rsk.co.uk

| | | | | | | |
|---|---|------------|------------|----------|------------|-------|
| Client | BAYSGARTH SCHOOL | | | | | |
| Project Title | BAYSGARTH SCHOOL, NORTH LINCOLNSHIRE | | | | | |
| Status | WORK IN PROGRESS | | | | | |
| Drawing Title | INDICATIVE FILTER TRENCH DETAIL | | | | | |
| Drawn | Date | Checked | Date | Approved | Date | |
| JW | 17/10/2025 | CW | 17/10/2025 | CW | 17/10/2025 | |
| Scale | Orig Size | Dimensions | Revision | | | |
| NTS | | | | | | |
| Drawing File 681732-R1-RSK-A-ALL-P01.DWG | | | | | | |
| Project No. | Originator | Unit | Site Area | Series | Number | Sheet |
| 681732 | RSK | | ALL01 | 01 | 01 | 01 |