

PLEASE NOTE

- DO NOT scale from this drawing, use figured dimensions only.
- All dimensions to be checked on site by the contractor.
- Please report any discrepancies to JHA Architecture Ltd immediately.
- All setting out dimensions are approximate. To be marked out on site for approval by JHA Architecture Ltd prior to construction.



EXISTING EAST ELEVATION
1 : 100




EXISTING NORTH ELEVATION
1 : 100




EXISTING SOUTH ELEVATION
1 : 100



EXISTING WEST ELEVATION
1 : 100

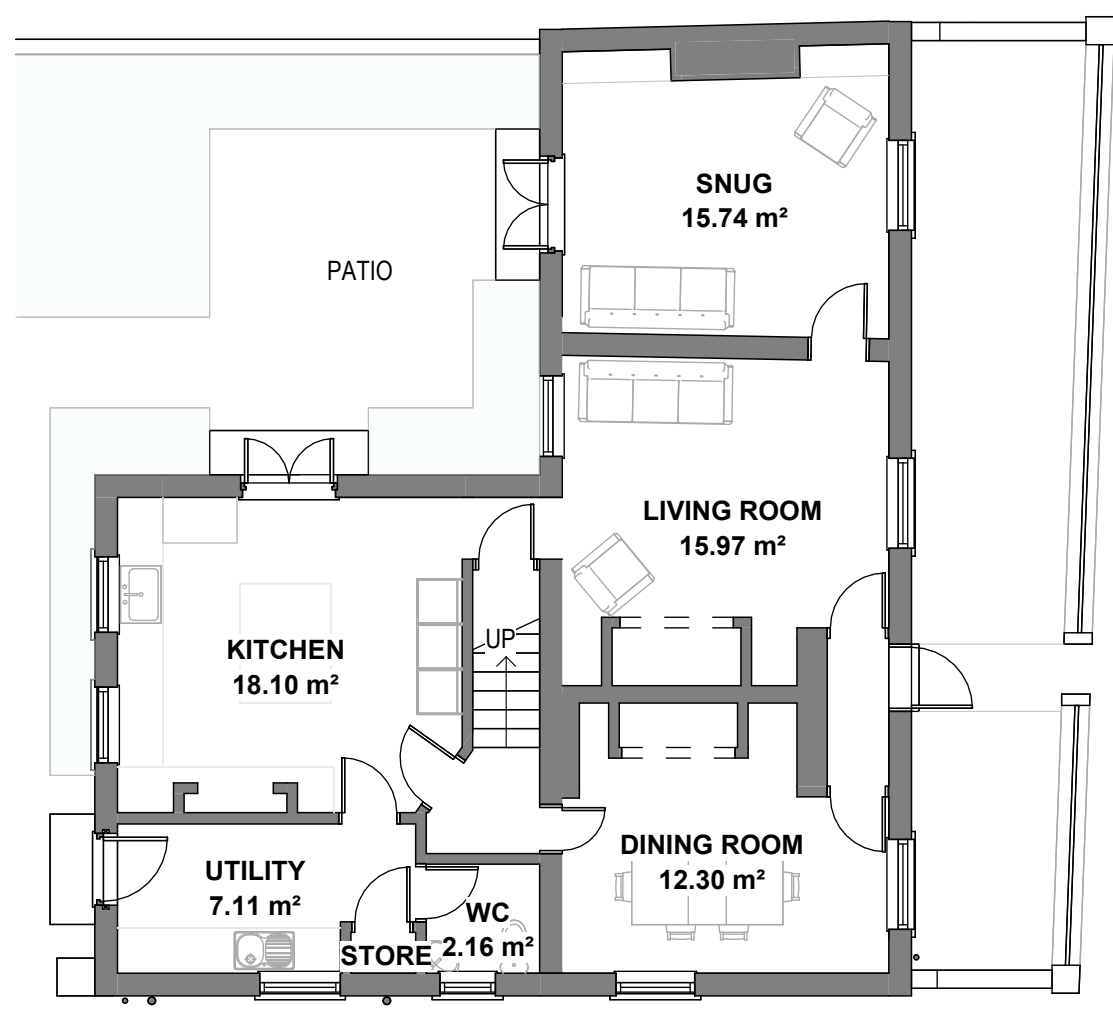

EXISTING GROUND FLOOR PLAN
1 : 100

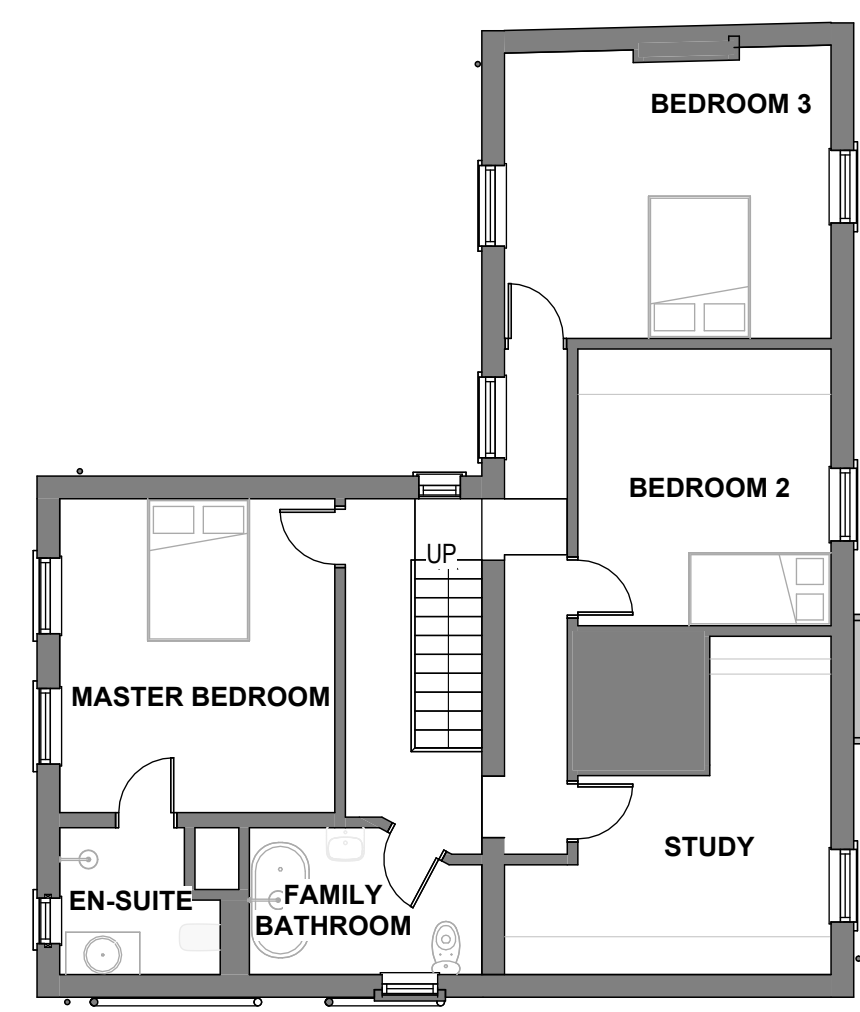

EXISTING FIRST FLOOR PLAN
1 : 100

REV	DATE	DESCRIPTION	DRAW

PRELIMINARY ISSUE

EXTENSION AND ALTERATIONS AT
14 LOW STREET, HAXEY, DN9 2LA
FOR MARK JONES AND LAURA GARBUTT

EXISTING PLANS AND ELEVATIONS

JHA Limited, West Suite,
Second Floor, Unit F,
South Quay,
Lakeside Boulevard,
Doncaster, DN4 5PL

T 01302 364 565
E enquiries@j-h-a.co.uk
W www.j-h-a.co.uk

Scale: 1 : 100	Date: MARCH 2025
Drawn By: LD	Checked By: JON

2025/018/02	A1
-------------	----

© This drawing is the copyright of JHA Architecture Ltd and shall not be reproduced without permission