


Path (um)

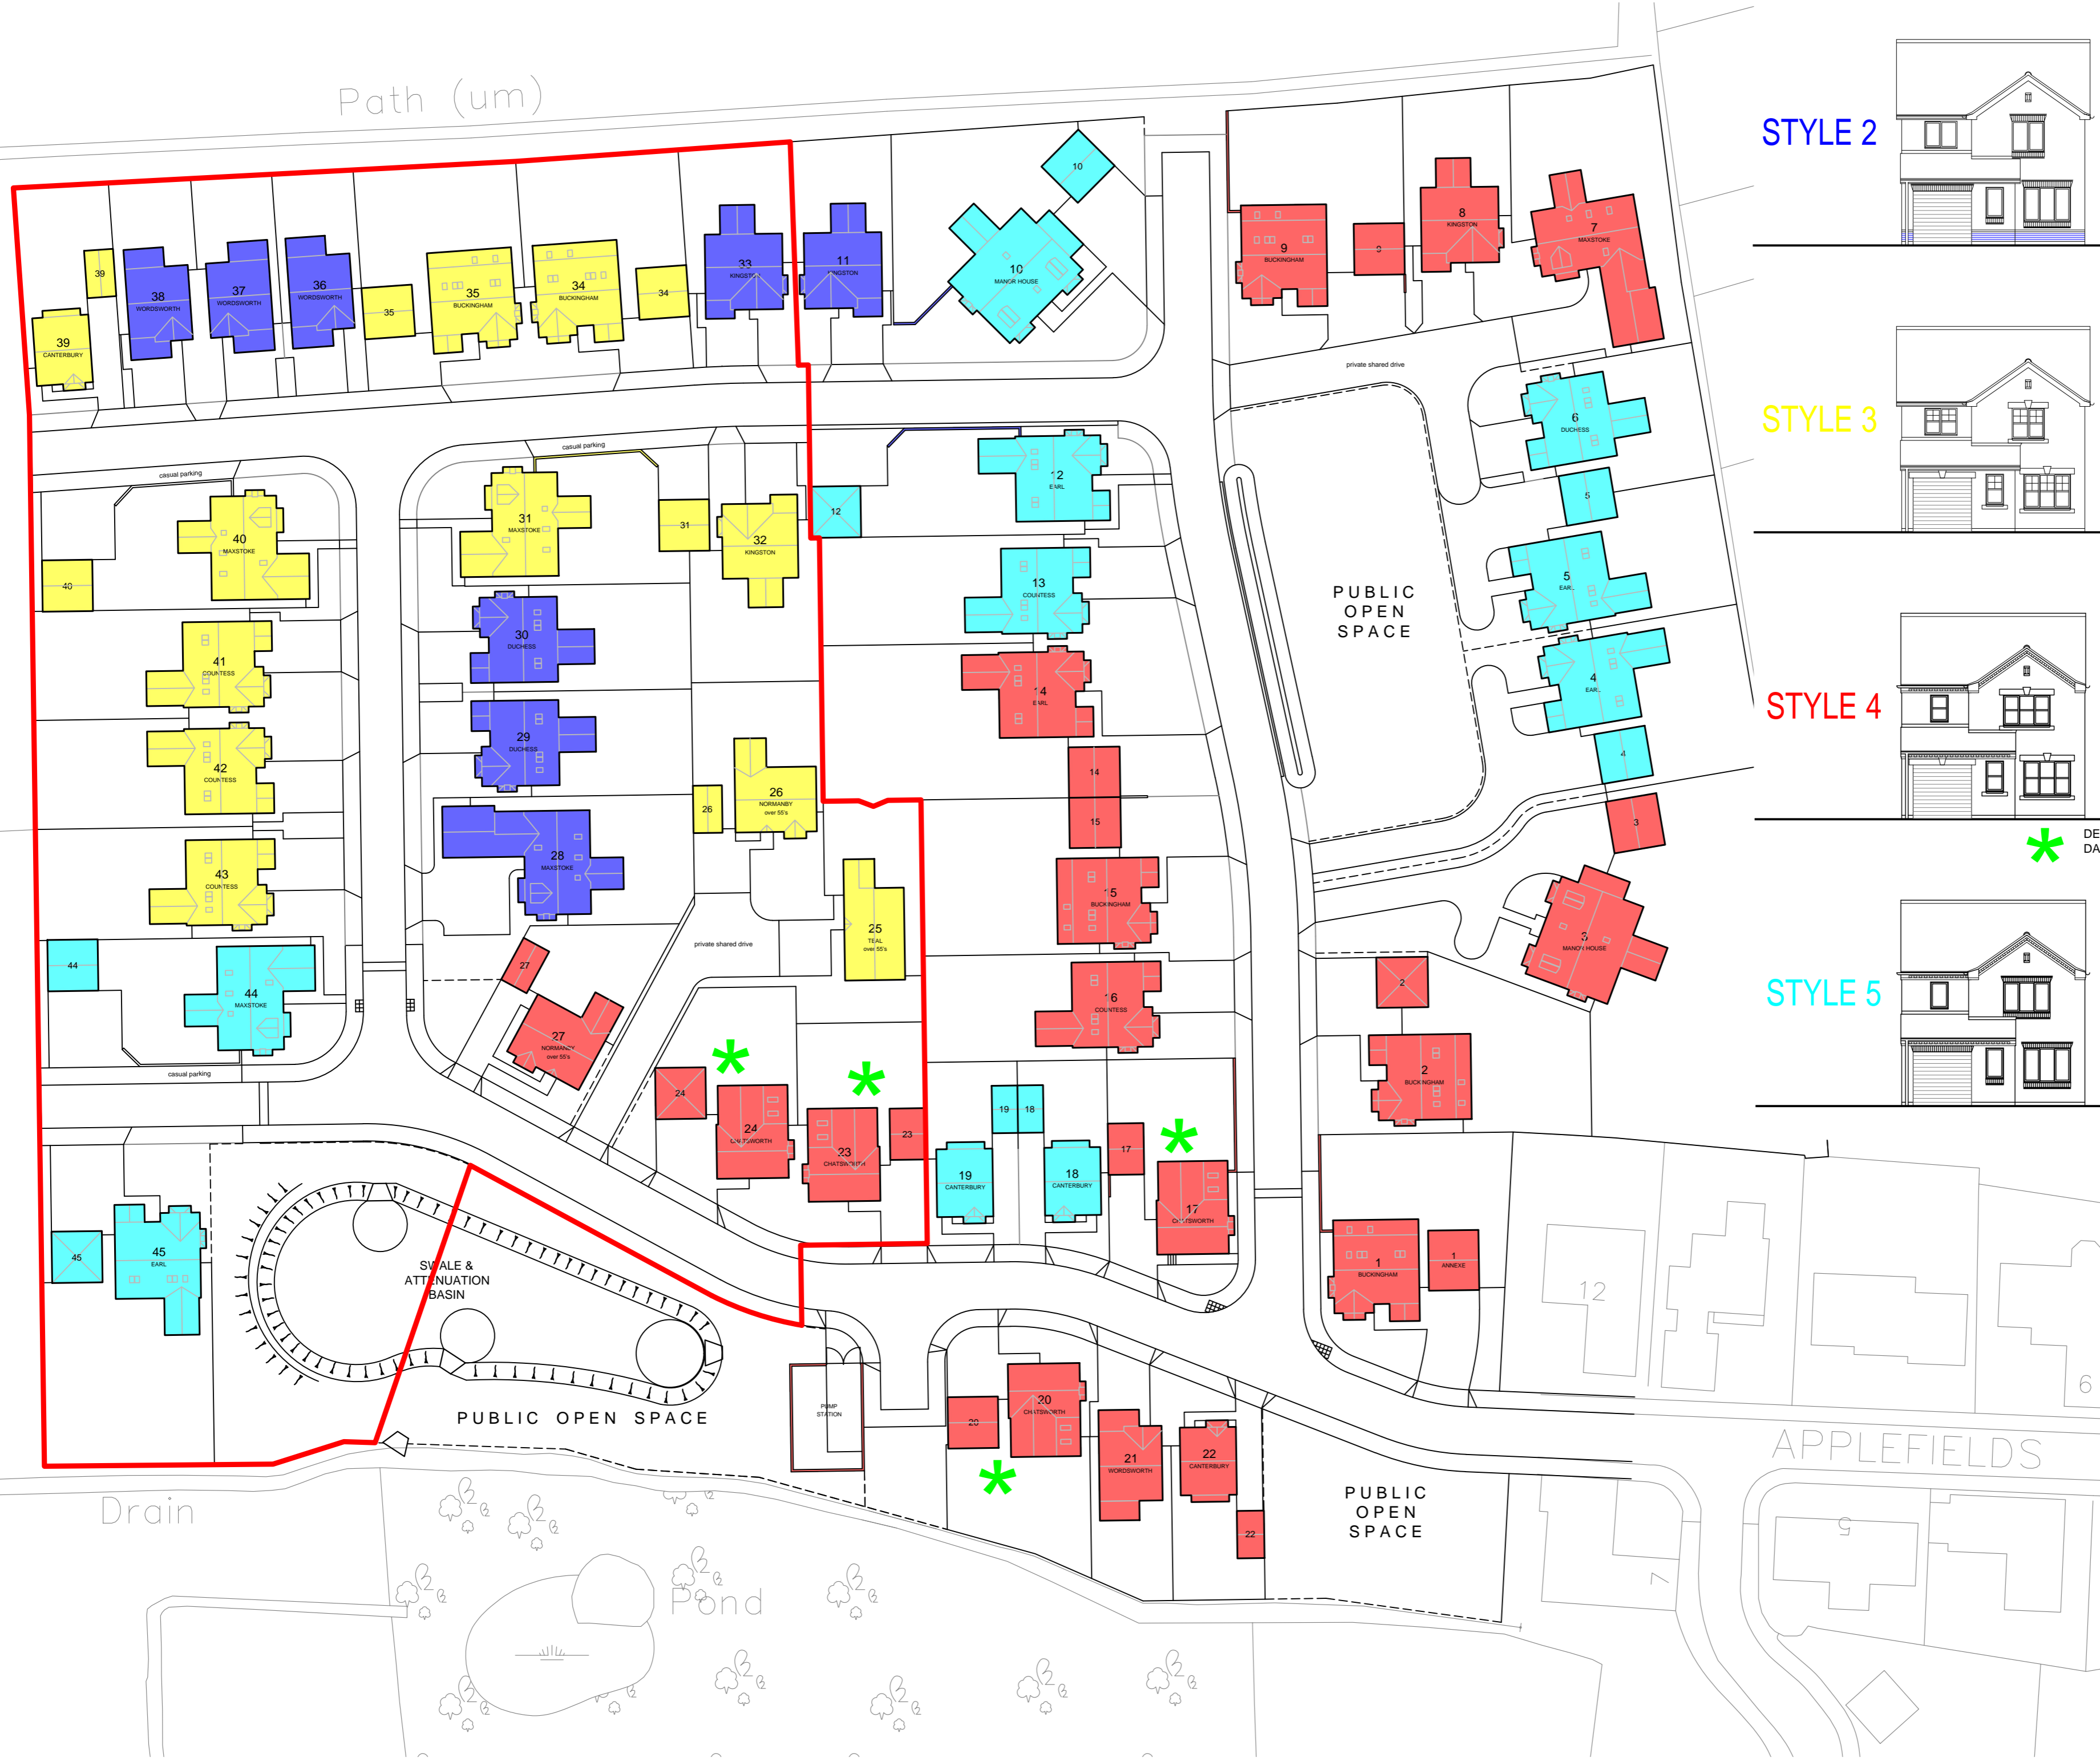

STYLE 2



1. Cut down brick header with 2 layers of tile crease above windows in bricks to match house to front elevation.
2. Cut brick straight header course with 2 layers of tile crease below windows in bricks to match house to front elevation.
3. Half brick blue plinth course to front elevation.
4. White Plain Casement Windows.
5. White Plastic Fascia and Soffits.

HERITAGE BLEND BRICKS
BLUE ENGINEERS BELOW DPC
 DARK GREY DANUM TLE
 DARK GREY ANGLED RIDGE

STYLE 3



1. 225mm high stone lintel above windows with 150mm high cill below windows to front elevation.
2. No plinth course.
3. White Horizontal Bar with George Cross in top of glass to windows. (unless sash windows used).
4. White Plastic Fascia and Soffits

HAMPTON RURAL BRICKS
RED ENGINEERS BELOW DPC
 TERRACOTTA DOUBLE PANTILES
 TERRACOTTA SEGMENTAL RIDGE

STYLE 4



1. 225mm high stone lintel above windows with 150mm high cill below windows to front elevation.
2. No plinth course.
3. No plinth course.
4. White upvc windows with horizontal bar. (unless sash windows used).
5. Corbel eaves detail in bricks to match house.

SOUTHDOWN MULTI BRICKS
RED ENGINEERS BELOW DPC
 NATURAL RED OLYMPUS CLAY DOUBLE PANTILES
 MATCHING SEGMENTAL RIDGE

***** DENOTES CHATSWORTH HOUSE TYPE TO HAVE DARK GREY DANUM TLE WITH MATCHING ANGLED RIDGE.

STYLE 5



1. Cut down brick header with 2 layers of tile crease above windows in bricks to match house to front elevation.
2. Cut brick straight header course with 2 layers of tile crease below windows in bricks to match house to front elevation.
3. No plinth course.
4. Grey uPVC Plain Casement Windows.
5. Corbel eaves detail in bricks to match house

CREST CORTES BRICKS
BLUE ENGINEERS BELOW DPC
 DARK GREY DANUM TLE
 MATCHING GREY ANGLED RIDGE

Rev: Details Date Approved: Drawn by: Date Approved:

KEIGAR HOMES LTD
 KEIGAR LODGE
 CANBERRA VIEW
 BARTON-UPON-HUMBER
 NORTH LINCOLNSHIRE
 DN15 5GR
 Tel: 01652 631939 Fax: 01652 631938



Project Title:
**Residential Development
 APPLEFIELDS, phase 2
 WRRAWBY, N. LINCS.**

Drawing Title:
MATERIALS

Drawn by: MdS Date: 29.05.25 Scale: 1/500@A2

Drawing No: **AF / 174 / 204** Revision: