



COPYRIGHT OF THIS DRAWING BELONGS TO 412 DESIGN AND NO PART THEREOF MAY BE REPRODUCED OR UTILISED IN ANY WAY WITHOUT THE PRIOR WRITTEN CONSENT

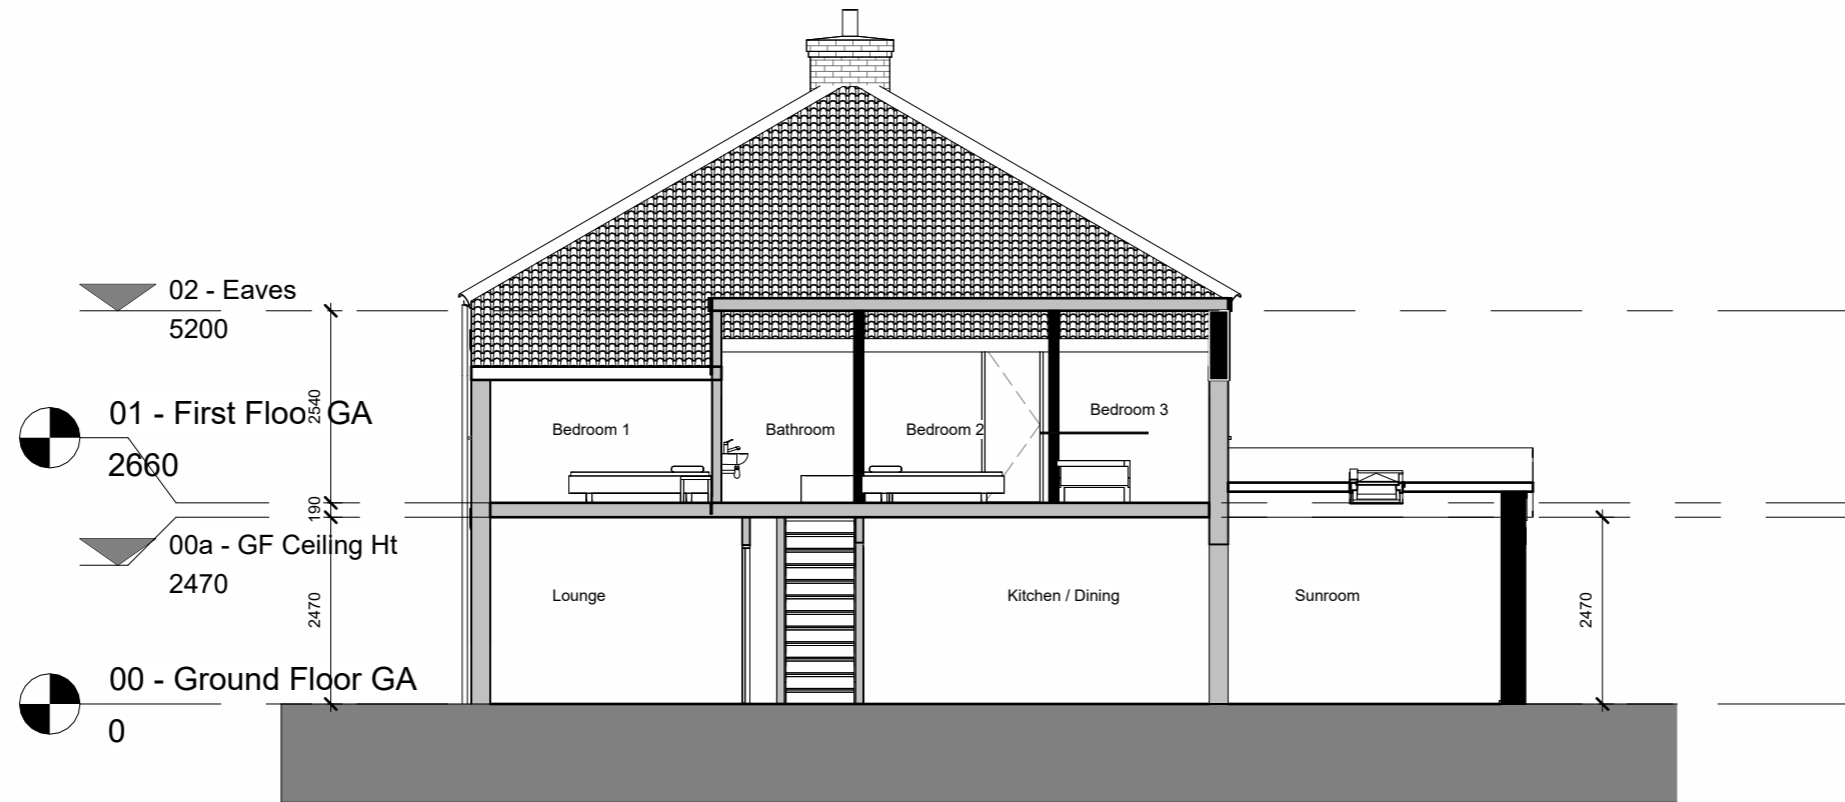


**1 Proposed Section**  
1 : 100

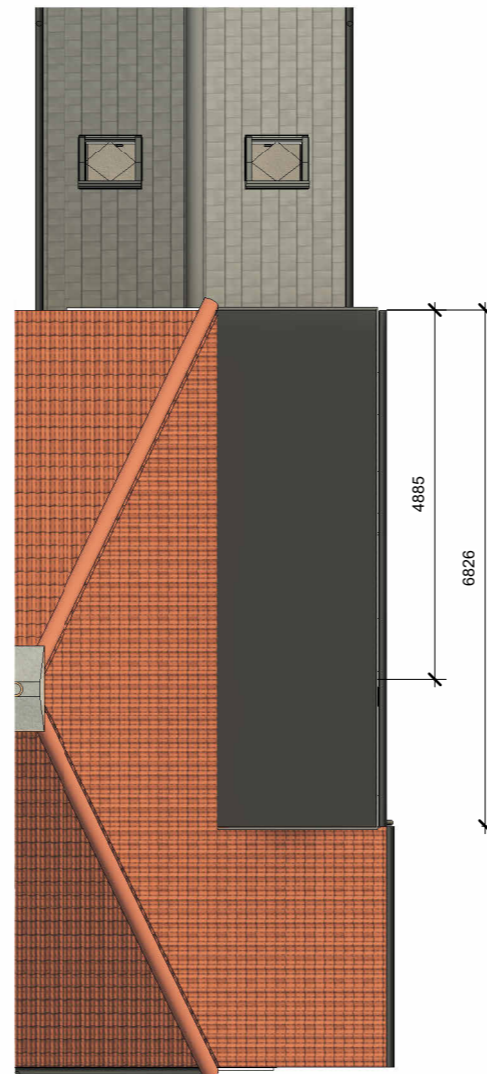

**2 Proposed Roof Plan**  
1 : 100

Rev	Description	Date
A	First Issue	20.07.25
B	General Update	22.07.25
C	Planning Submission	13.12.25

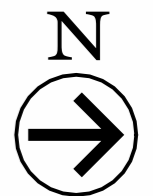

412 Design  
E-mail: info@four12design.co.uk



Client  
**Mr Darrell Lowe**

Project  
70 Maltkiln Road, Barton Upon Humber,  
DN18 5JW

Drawing  
Proposed Section & Roof Plan

Scale  
1 : 100 @ A3

Date  
13.12.25

Drawn By  
HB

Checked

Drawing No.  
FT-BUH -422

Revision  
C

