
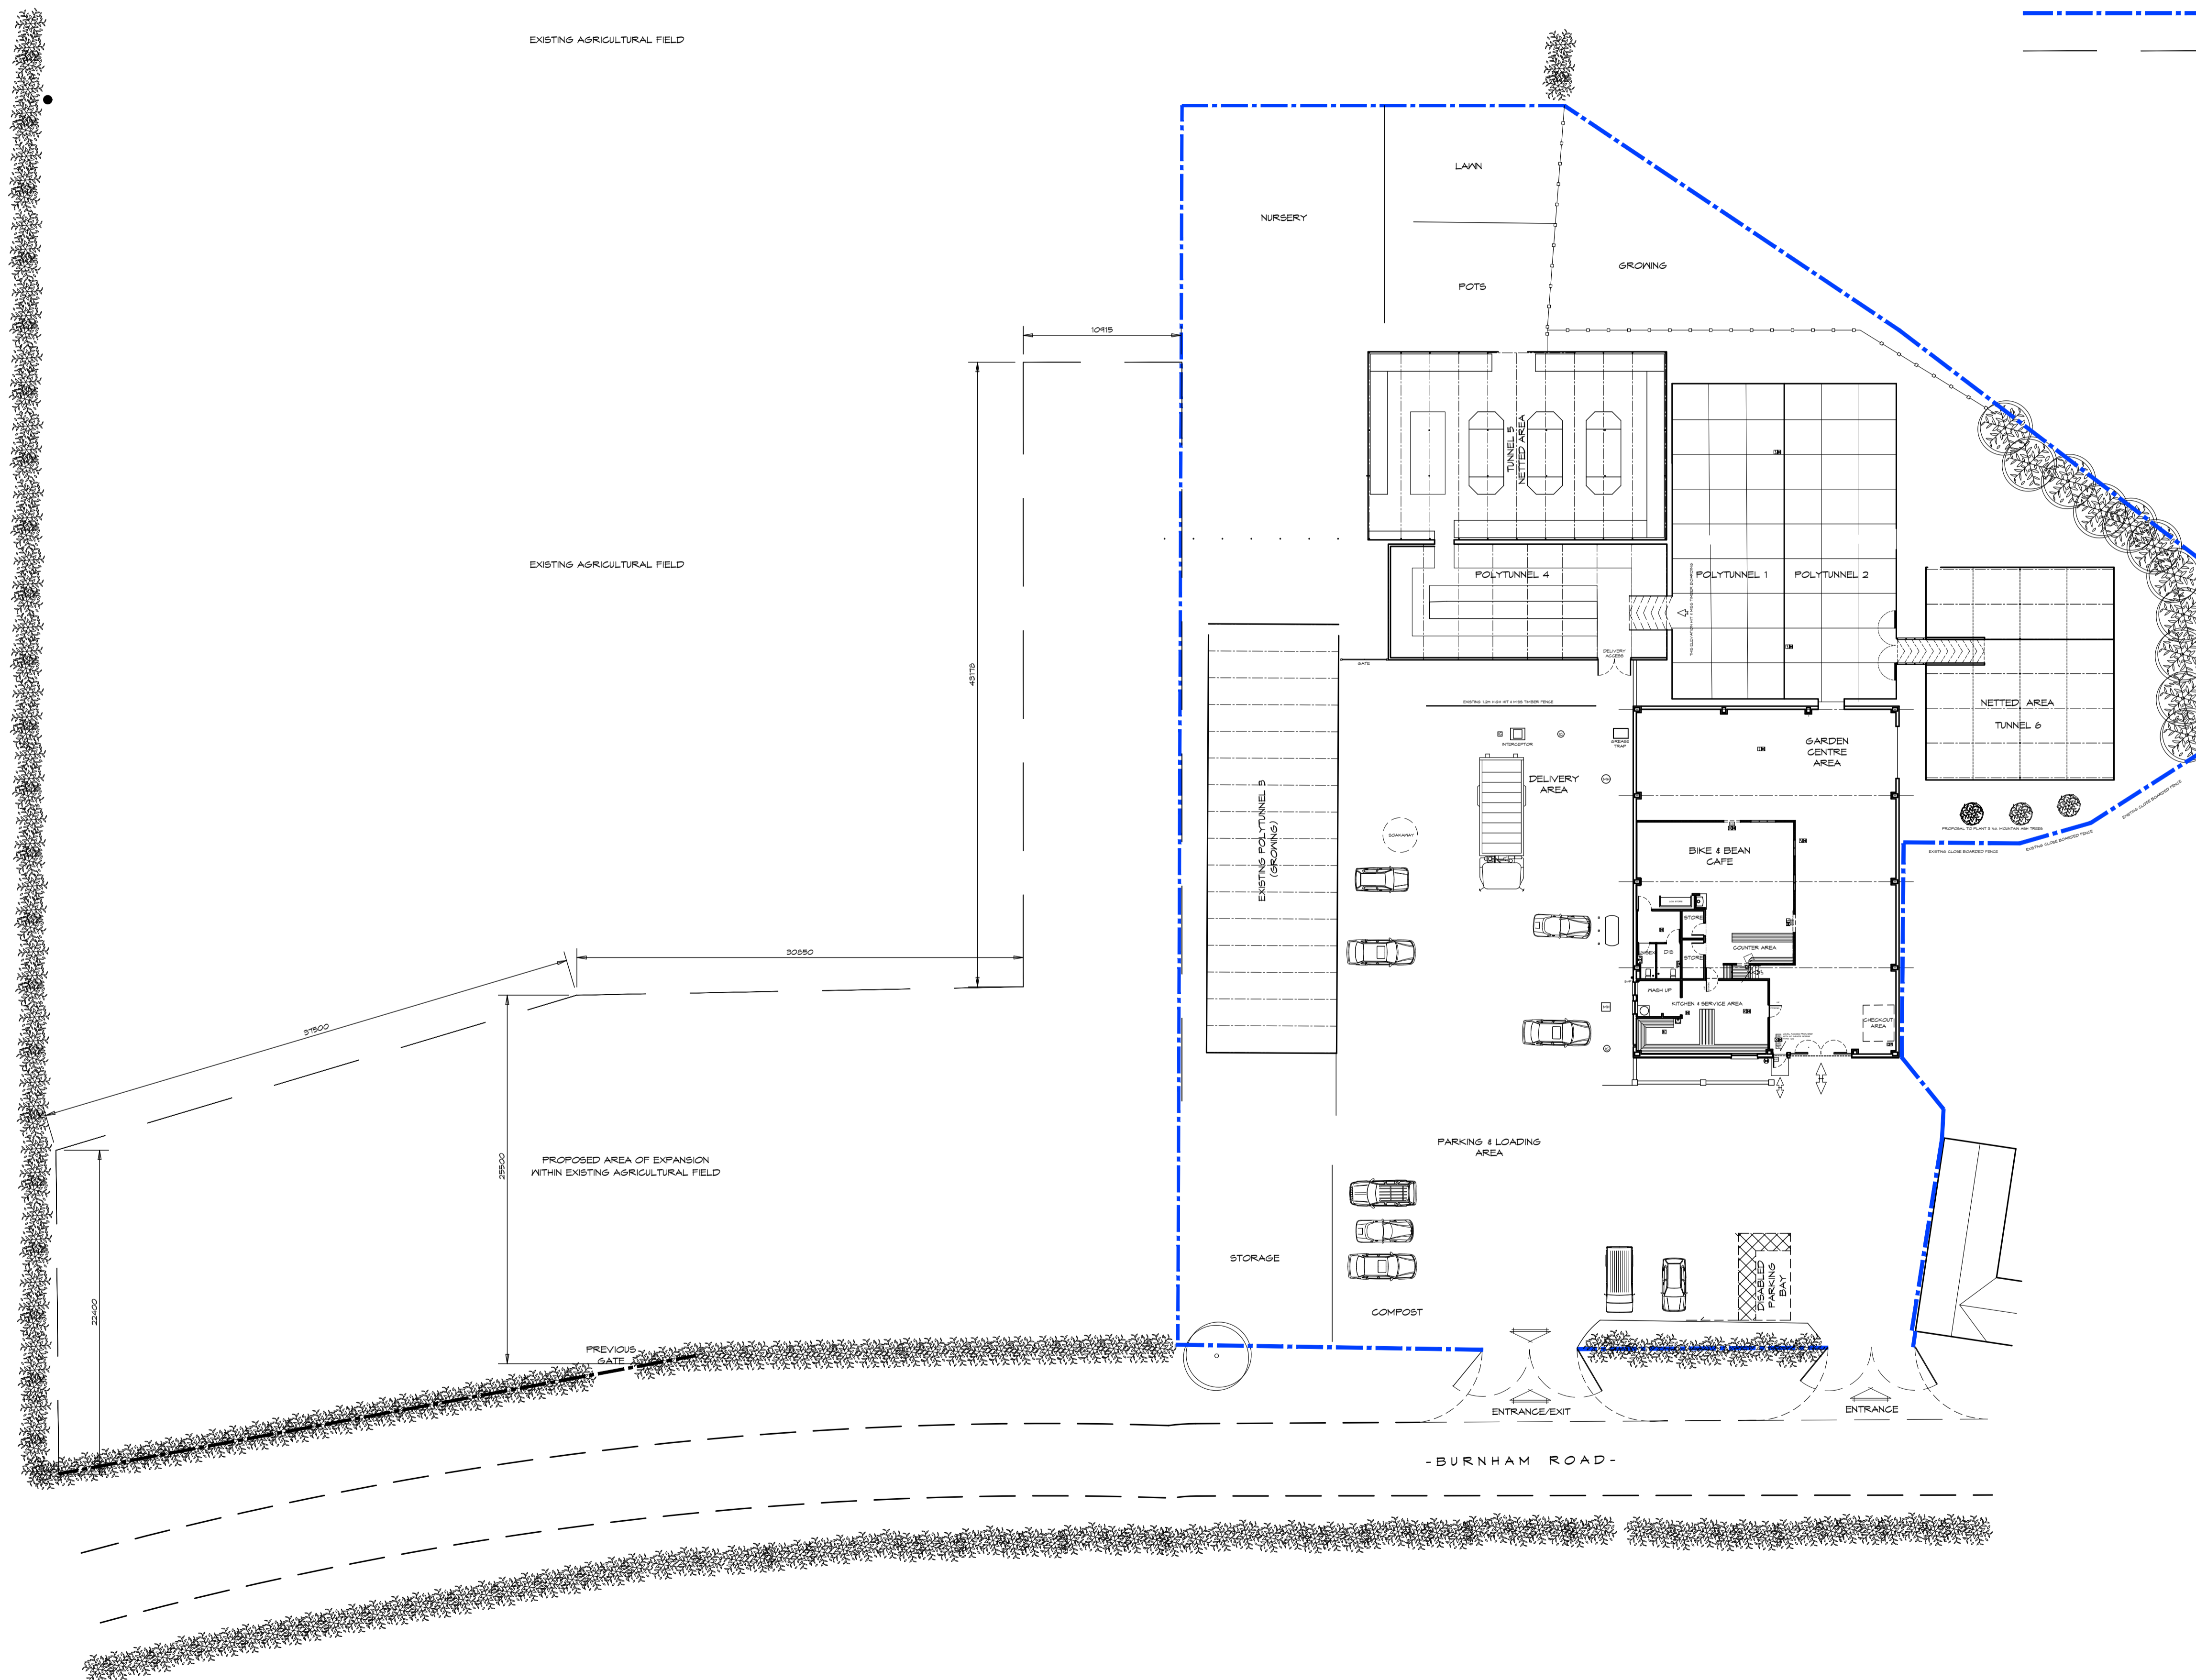


ALL DIMENSIONS & DETAILS GIVEN ON THIS DRAWING ARE TO BE CHECKED ON SITE BY THE CONTRACTOR PRIOR TO WORKS STARTING
ANY DISCREPANCIES TO BE NOTIFIED TO EARN DESIGN SERVICES LIMITED AS SOON AS POSSIBLE

EXISTING SITE PERIMETER
OUTLINE OF PROPOSED ADDITIONAL AREA

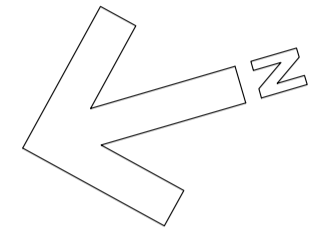

PLANNING ISSUE

G		
F		
E		
D		
C		
B		
A	02/12/25	Mike Upton
	Date	Drawn
		Revision

EARN DESIGN SERVICES LIMITED
"Enearn"
1 Schofield Close,
Barrow upon Humber,
North Lincolnshire.

This drawing is the property of Earn Design Services Ltd. and is not to be used for any other project without the prior written consent of Earn Design Services Ltd. © E.D.S. mike@earn-design.co.uk

CHANGE OF LAND USE TO INCLUDE PARKING, GROWING POLYTUNNEL (No 7) & COVERED AREA at DEEPPDALE GARDEN CENTRE LTD WEST WOLD FARM DEEPPDALE BARTON upon HUMBER DN10 6ED
EXISTING SITE PLAN

Drawn: Mike Upton	Date: 01/10/25	Scale: 1:250 @ A1
Checked:	Drawing No: EDS477-05	Revision: A
Approved:		