



ALL DIMENSIONS & DETAILS GIVEN ON THIS DRAWING ARE TO BE CHECKED ON SITE BY THE CONTRACTOR PRIOR TO WORKS STARTING

ANY DISCREPANCIES TO BE NOTIFIED TO EARN DESIGN SERVICES LIMITED AS SOON AS POSSIBLE

BOTH NEW STRUCTURES TO HAVE ALUMINIUM FRAMES LINED WITH GREEN FINE POLYTHENE MESH

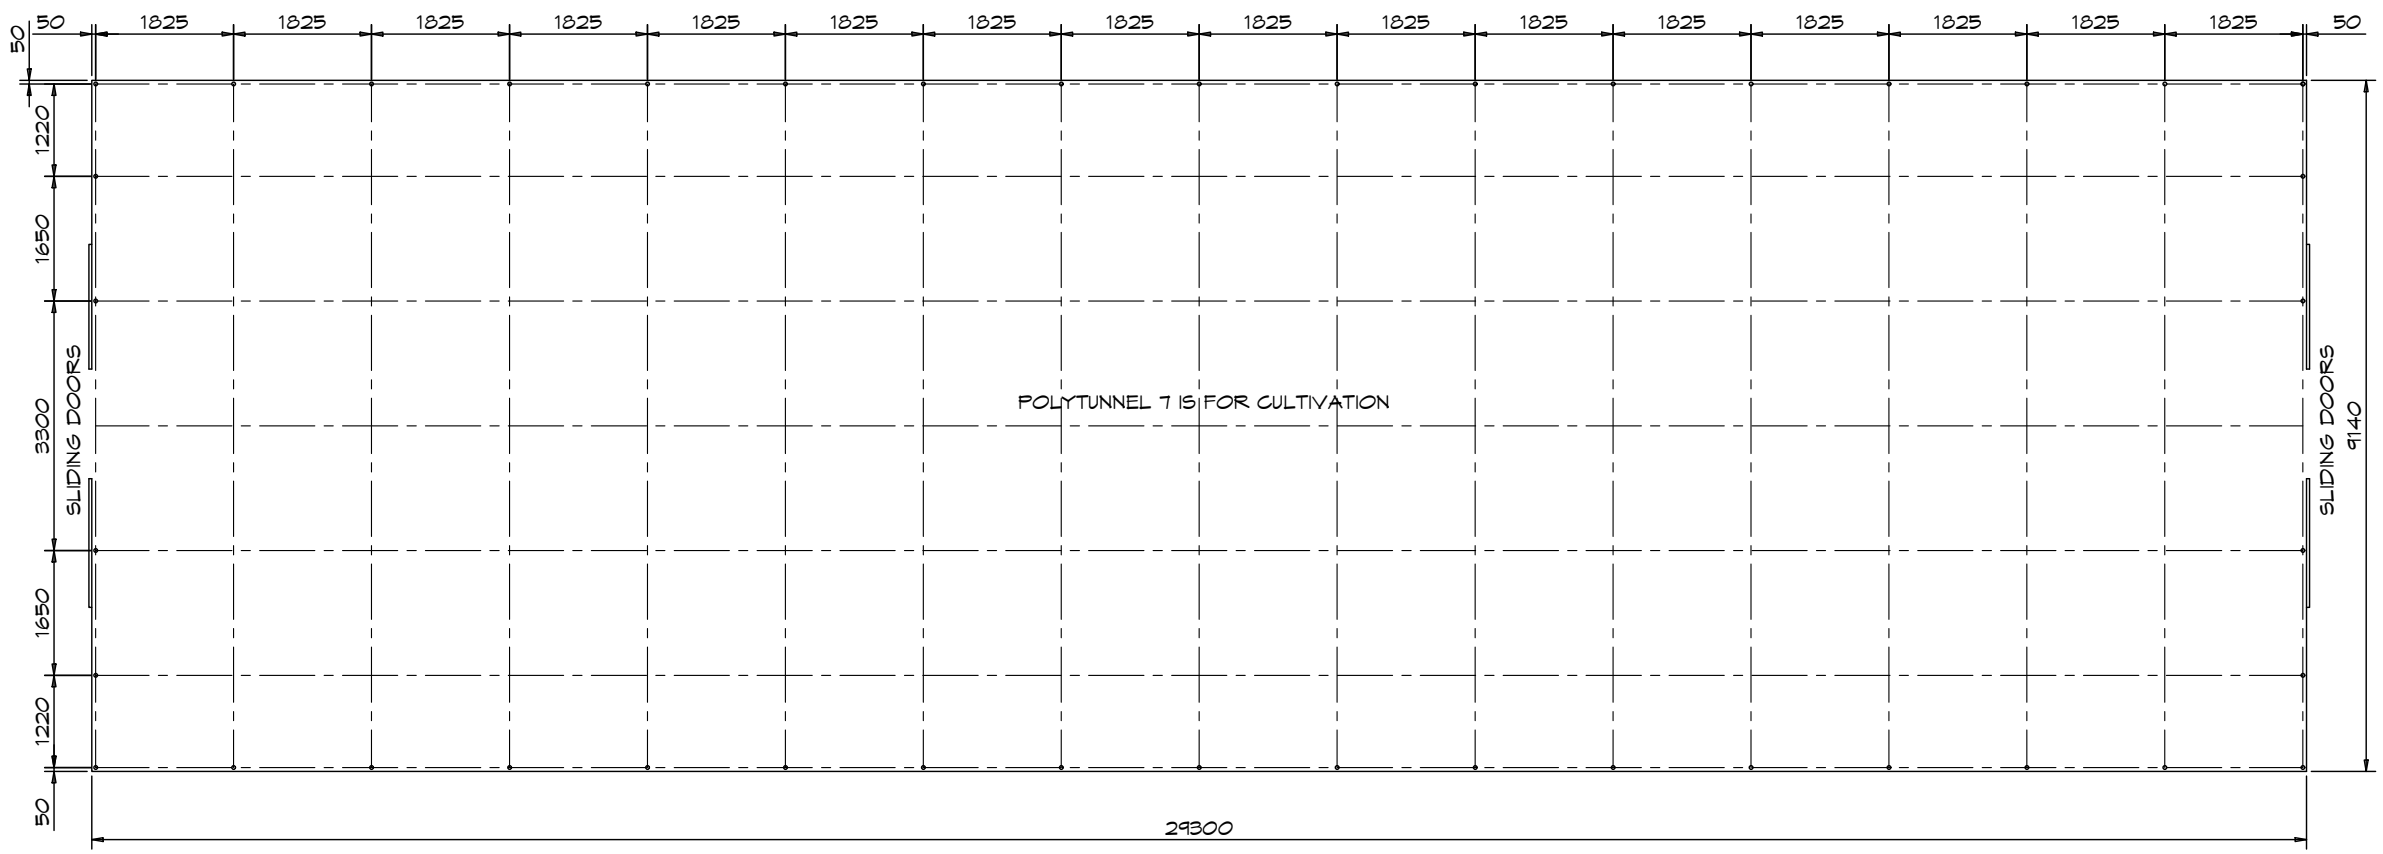

PROPOSED FOOTPRINT OF POLYTUNNEL 7

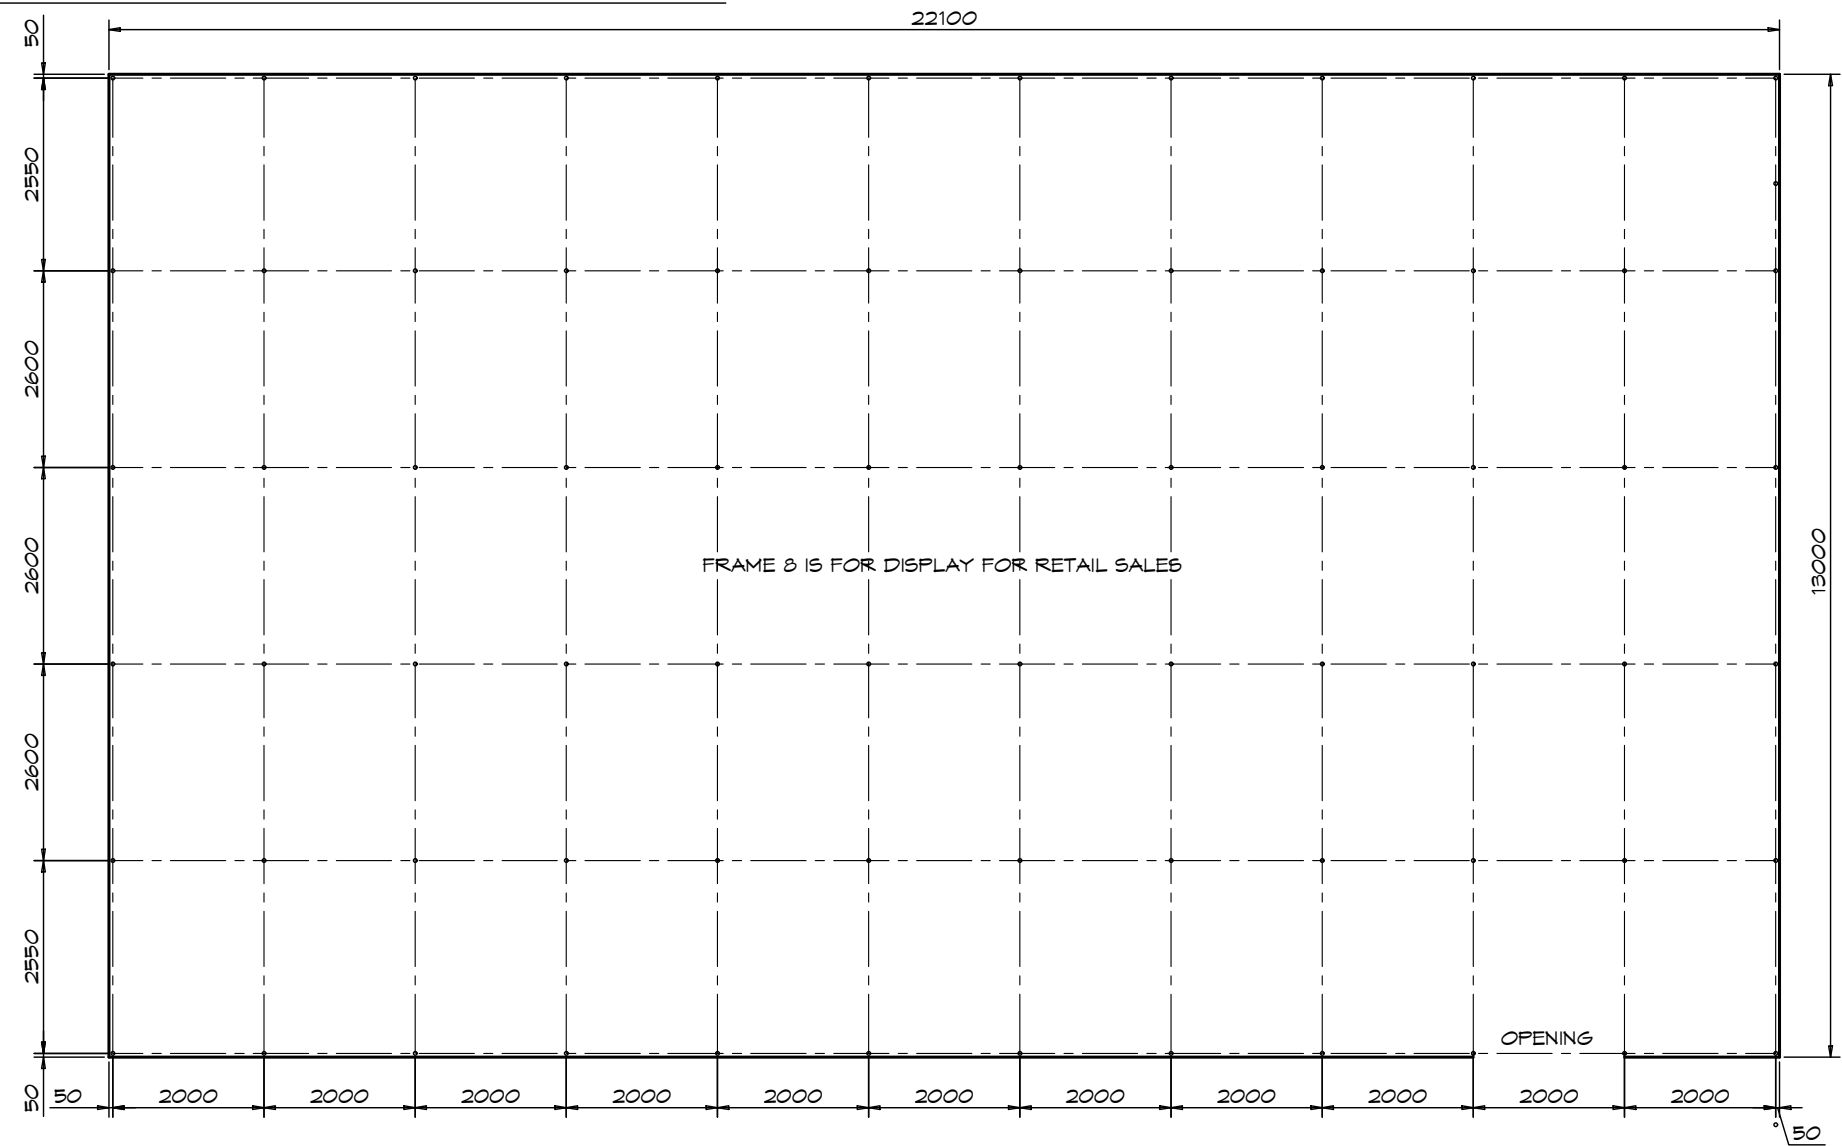

PROPOSED FOOTPRINT OF POLYTUNNEL 8

PLANNING ISSUE

G		
F		
E		
D		
C		
B		
A	02/12/25	Mike Upton
	Date	Drawn
		Revision

EARN DESIGN SERVICES LIMITED
 'Glensarn'
 7 Schofield Close,
 Barrow upon Humber,
 North Lincolnshire.

This drawing is the property of Earn Design Services Ltd. and must not be copied or reproduced without written permission. Tel: 07743 441 254 E-Mail: mike@earn-design.co.uk

CHANGE OF LAND USE TO INCLUDE PARKING, GROWING POLYTUNNEL (No.7) & COVERED AREA at DEEPPDALE GARDEN CENTRE LTD WEST WOLD FARM DEEPPDALE BARTON upon HUMBER DN18 6ED NEW STRUCTURE FLOOR PLANS

Drawn: Mike Upton	Date: 10/10/25	Scale: 1:100 @ A3
Checked:	Drawing No. EDS477-02	Revision: A
Approved:		