
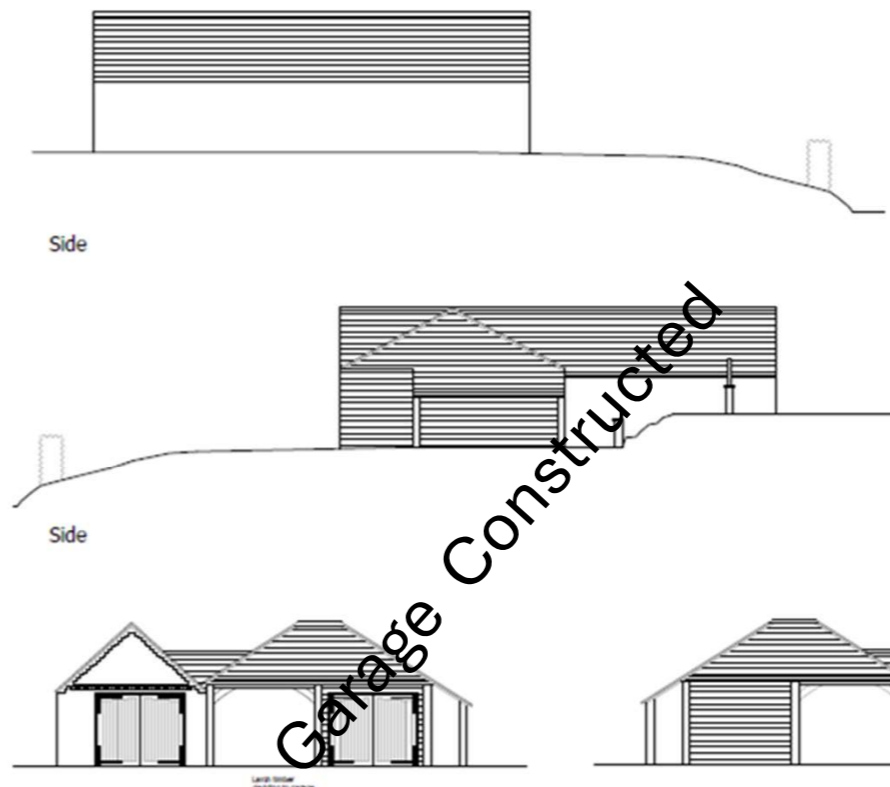



# Proposed Plans

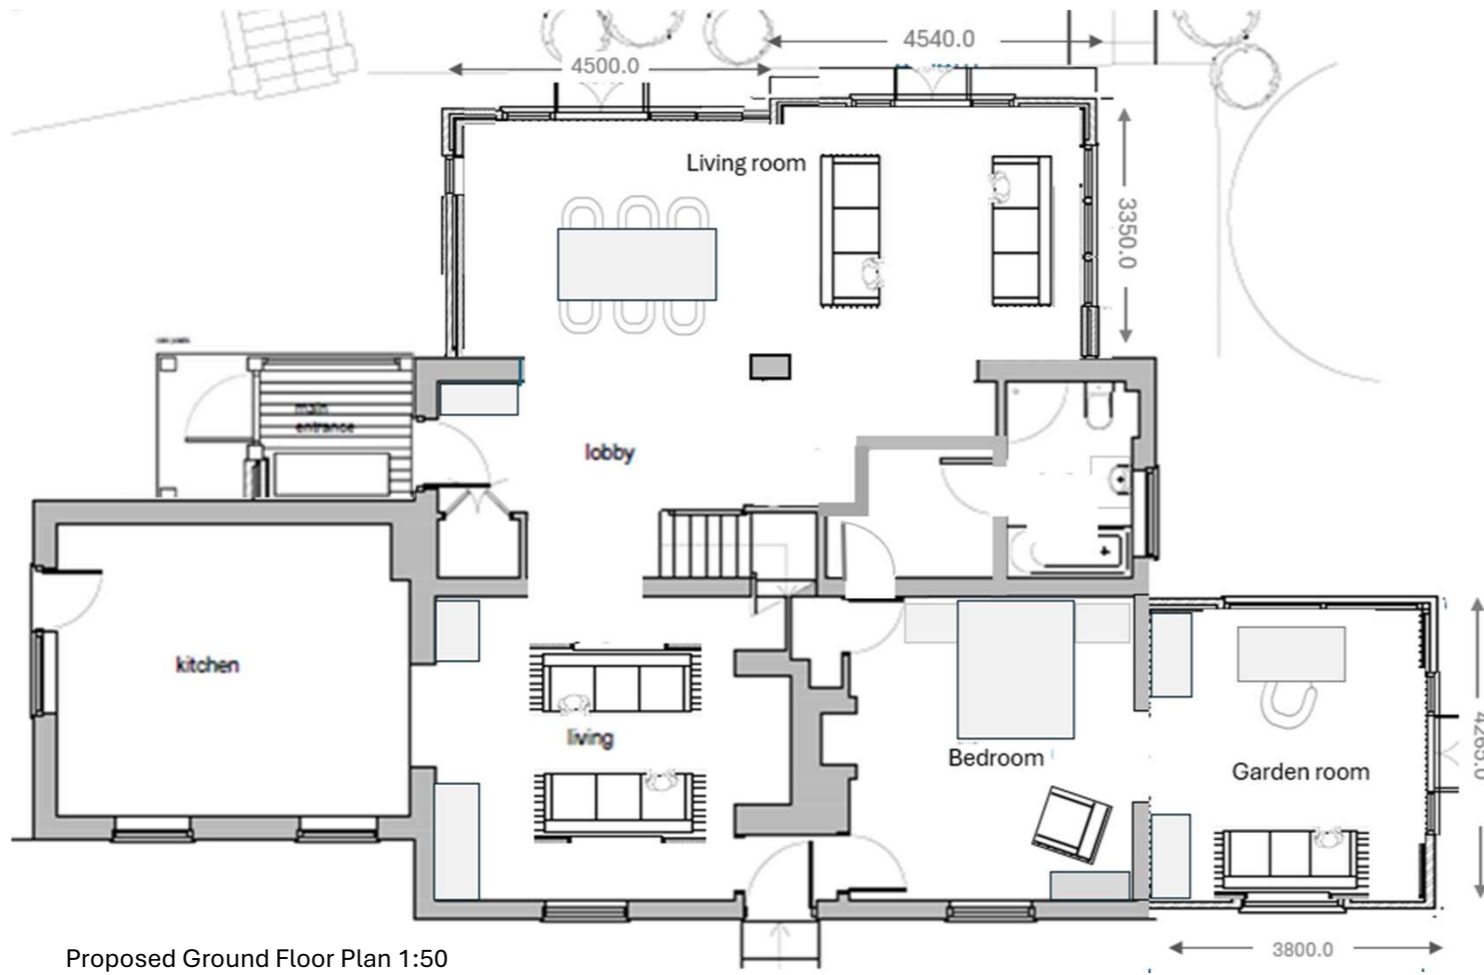


NOTES  
Do not scale from this drawing. Only figured dimensions are to be taken from this drawing. The contractor must verify all dimensions on site before commencing any work or shop drawings. The contractor must report any discrepancies to the designer before commencing work. If this drawing exceeds the quantities taken in any way, the designer is to be informed before the work is initiated. Work within The Construction (Design and Management) Regulations 1504 is not to start until a Health and Safety Plan has been produced.

© Copyright  
All rights prescribed in Chapter IV of the Copyright and Patents Act 1988 have been generally asserted.

Rev	Description	By	Date	Chd/Chd Date
A	Amendments	JK	01/04/17	

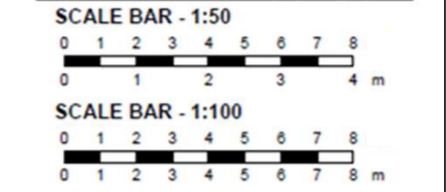

Garage Constructed

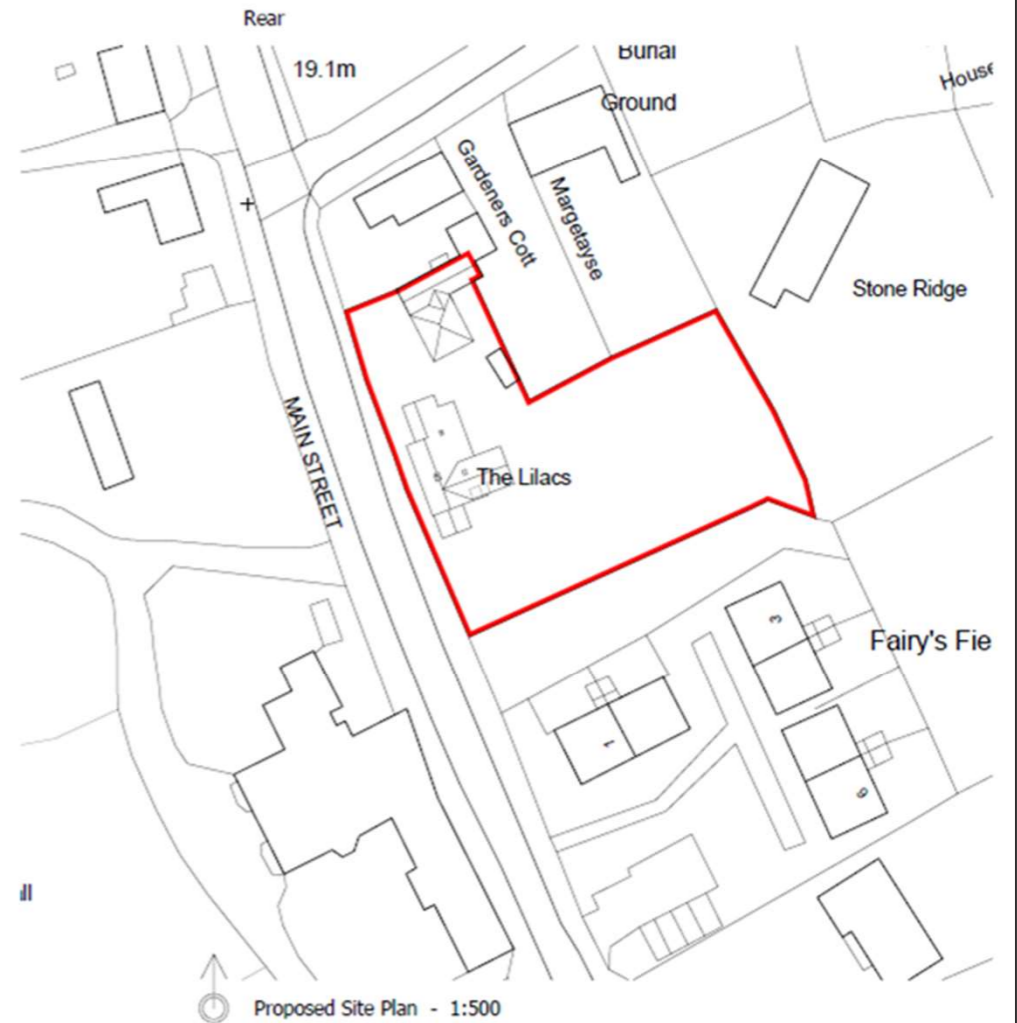

CLIENT: Mr and Mrs Dawson	PROJECT: The Lilacs, 51 Main Street, Saby-All-Saints, Brigg, DN20 0QF	DWG TITLE: Proposed Ground Floor Plan & Elevations	SCALE: 1 / 100, 50, 50	DRAWING STATUS: Planning	DRAWN: KED	DATE: Nov 2025	PROJECT No: 20042	DWG No: P-002	REV: D
------------------------------	--	---	---------------------------	-----------------------------	---------------	-------------------	----------------------	------------------	-----------