
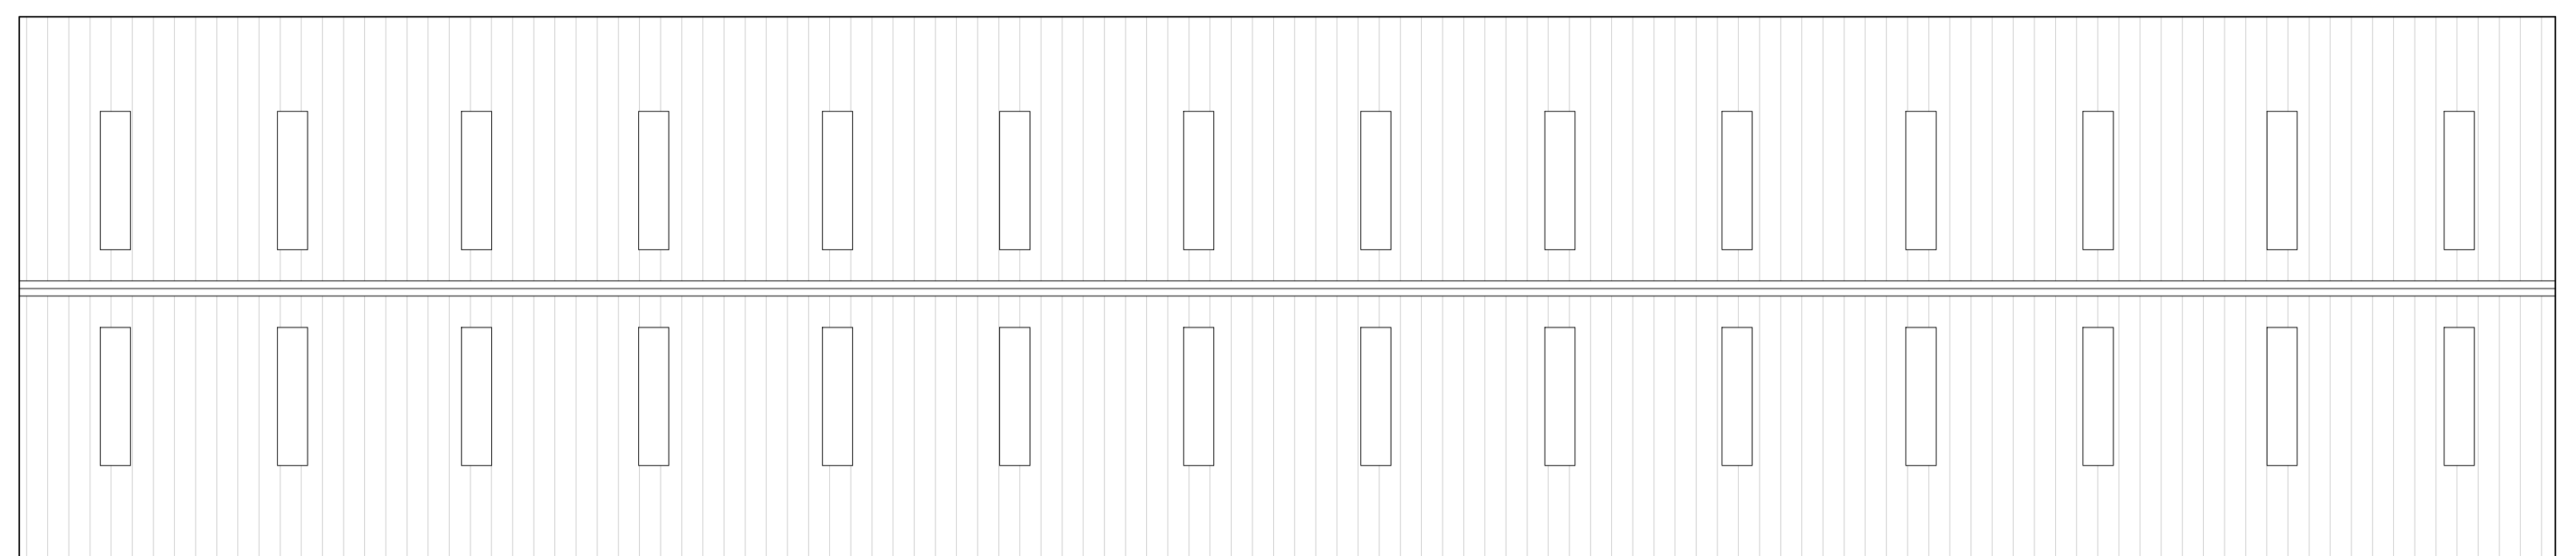


This drawing is the copyright of **Idc Design Consultancy** and must not be reproduced without written consent. The client/contractor is responsible for taking and checking all dimensions on site prior to commencement, particularly where building elements have not been accessible during surveys, and reporting back to the architect/consultant any discrepancies. All materials specified on this drawing are to be used in strict accordance with manufacturers written instructions and current codes of practice.




All details and specifications on this drawing and in relation to the specific project should be adhered to. If any deviations occur the contractor / client should inform **Idc Design Consultancy** immediately as we cannot be held responsible for errors resulting from uncorrected detail and specification changes.

DRAWING ISSUES AND REVISIONS


A	Updated for planning	04/08/25
B	Updated for planning	13/02/26
C	Draft removed for issue	13/02/26
D	Updated for planning	18/02/26

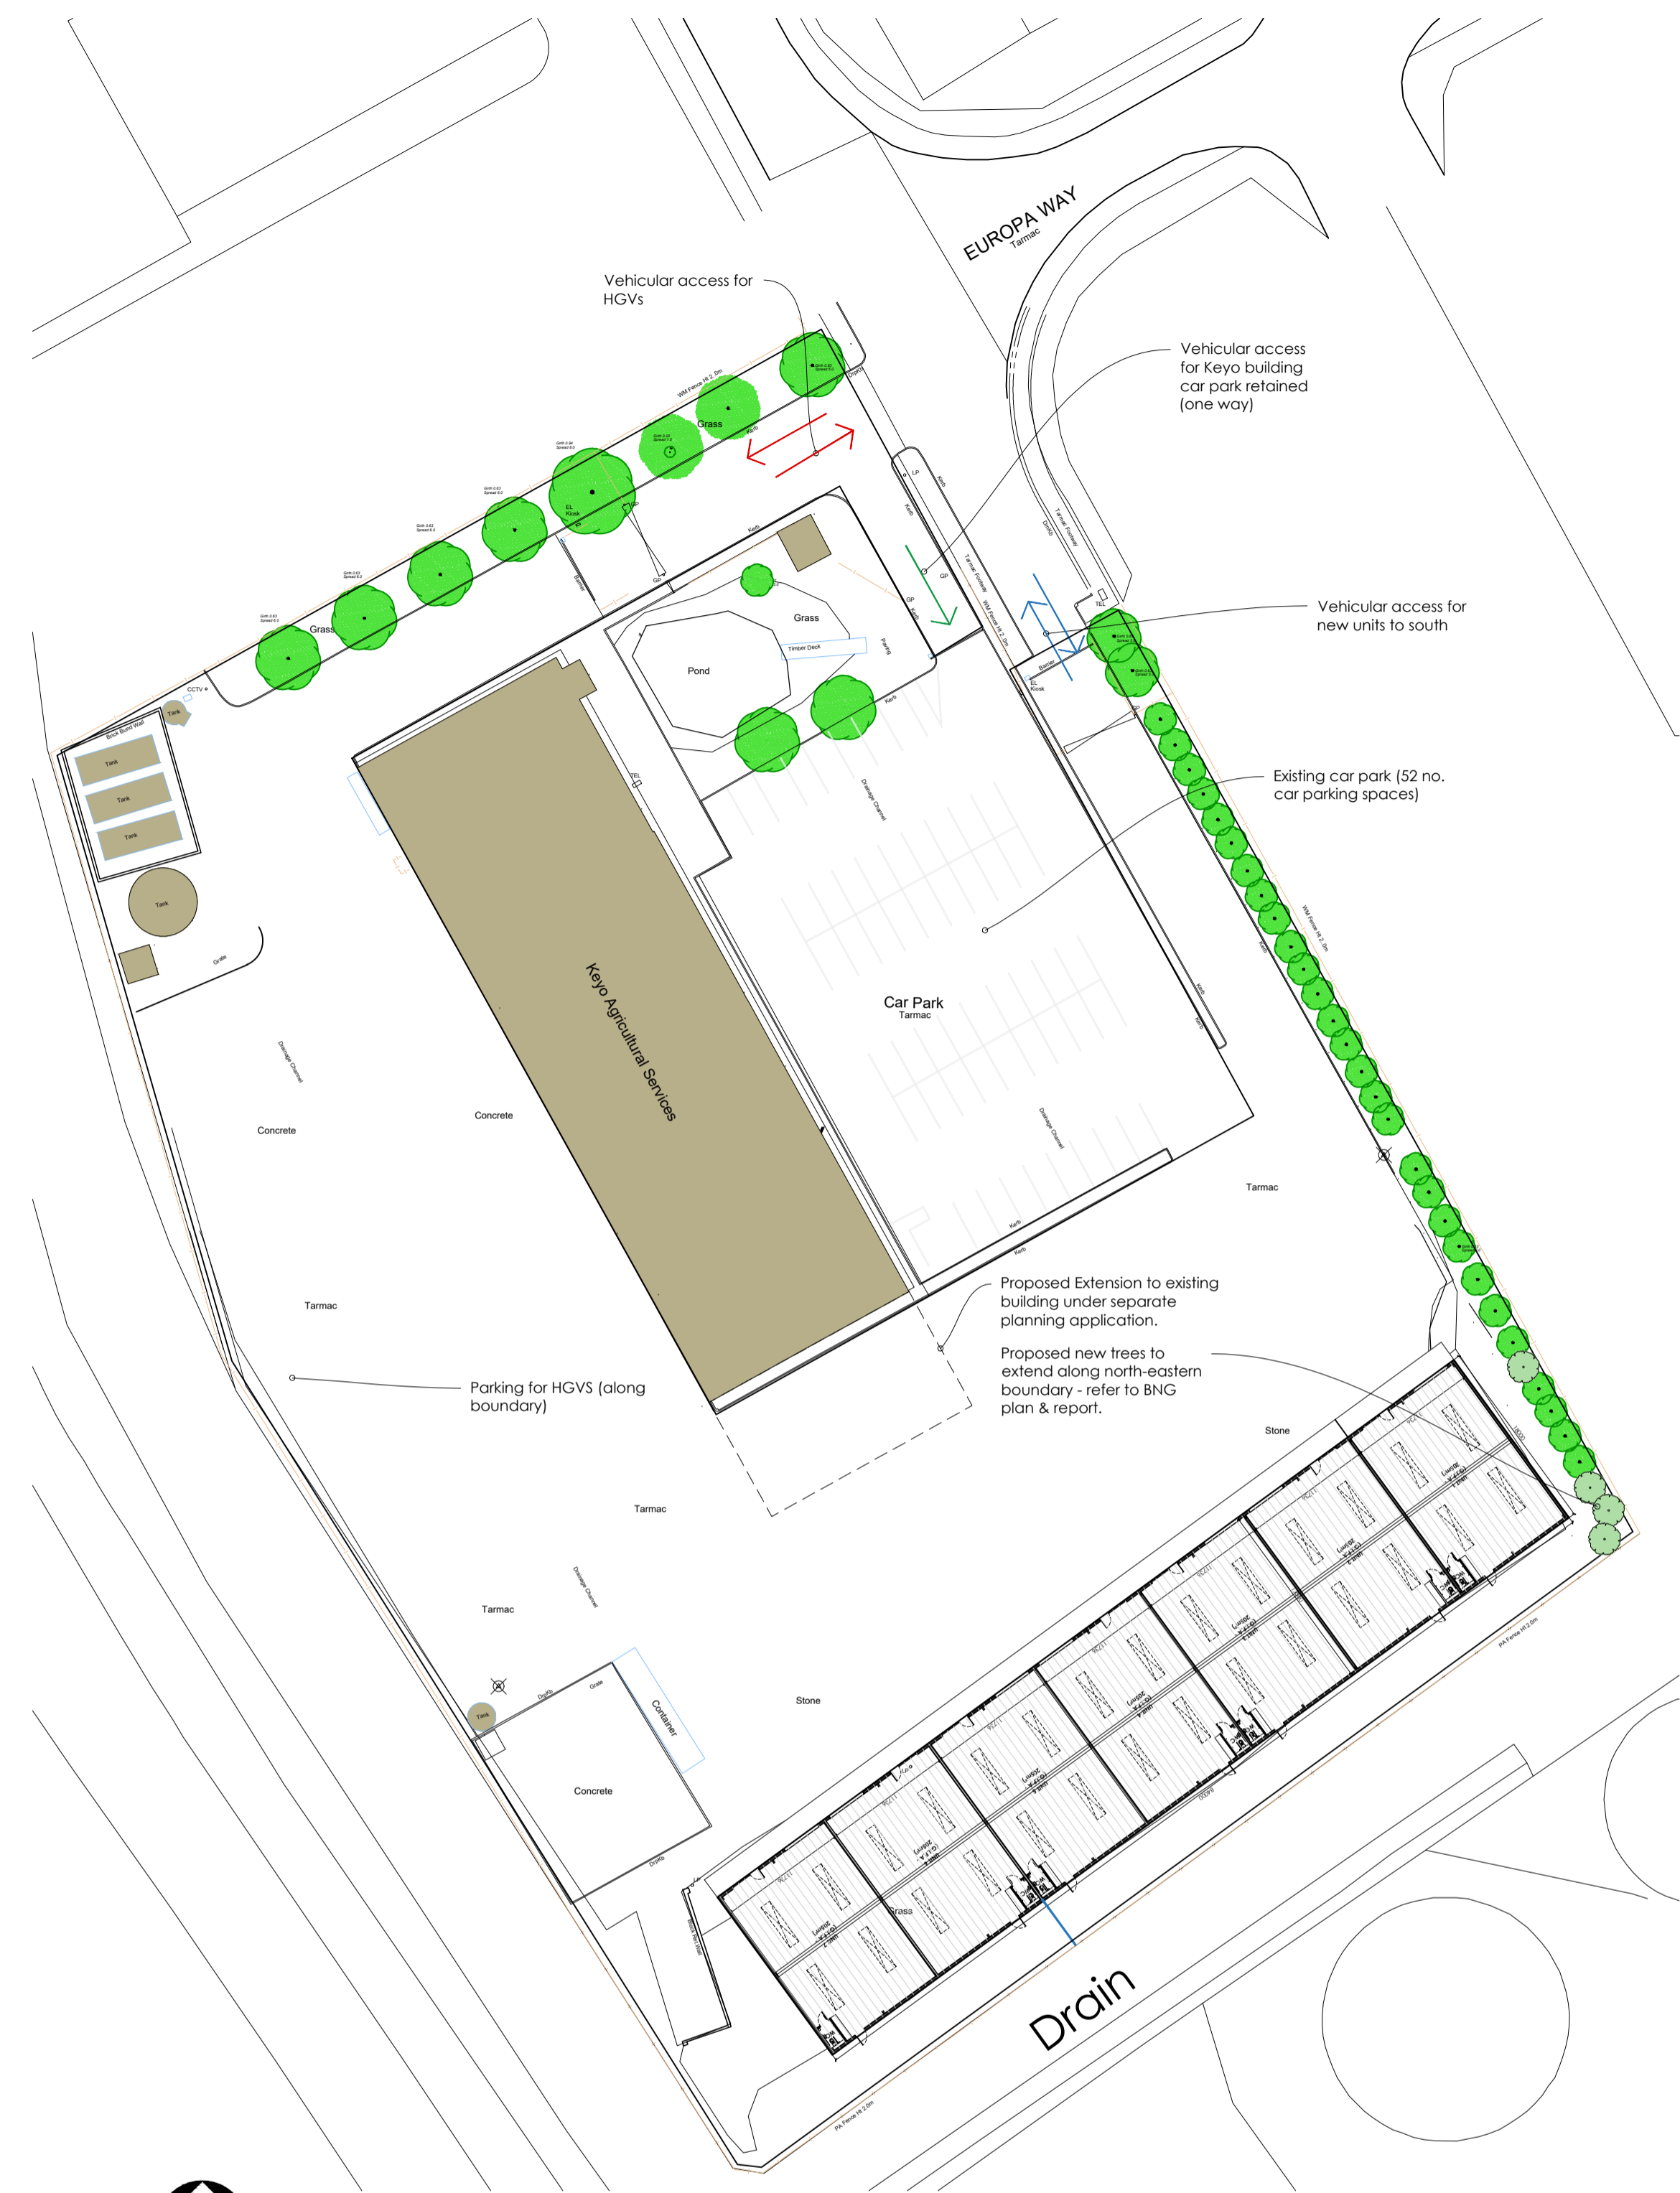


ROOF PLAN
scale 1:200

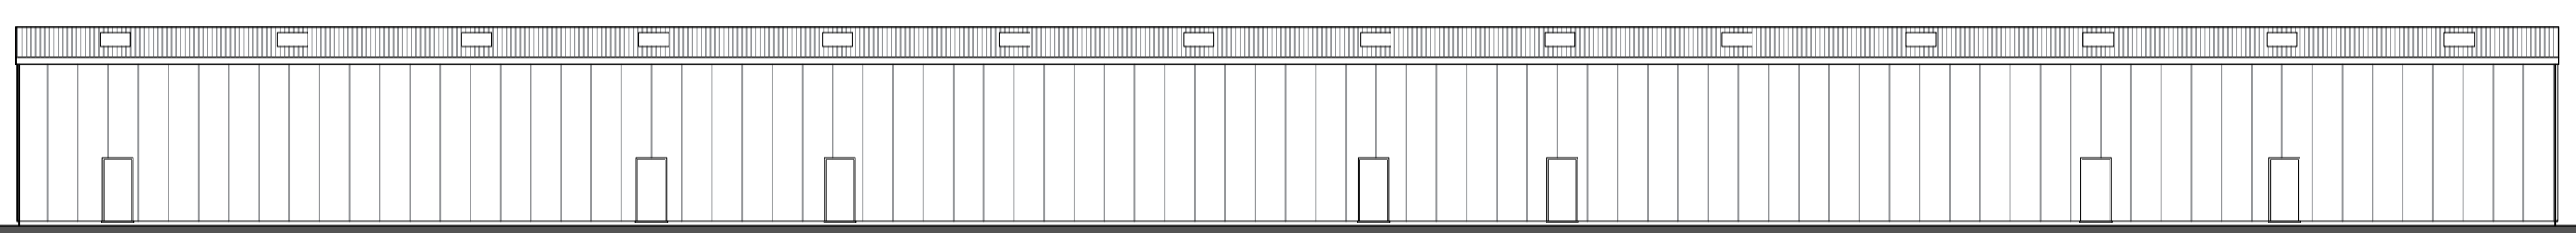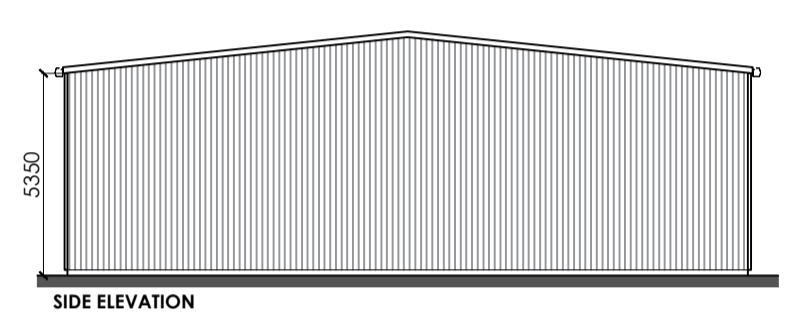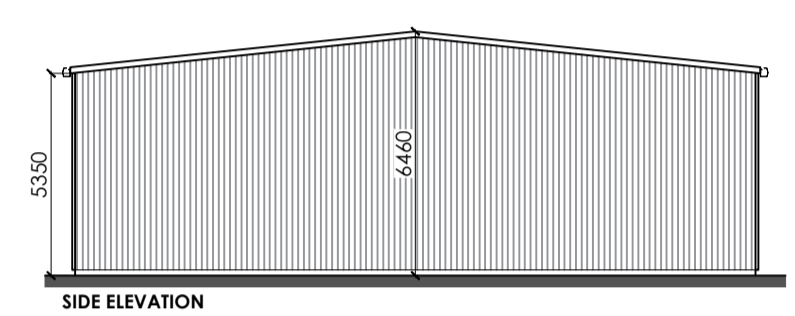

REAR ELEVATION

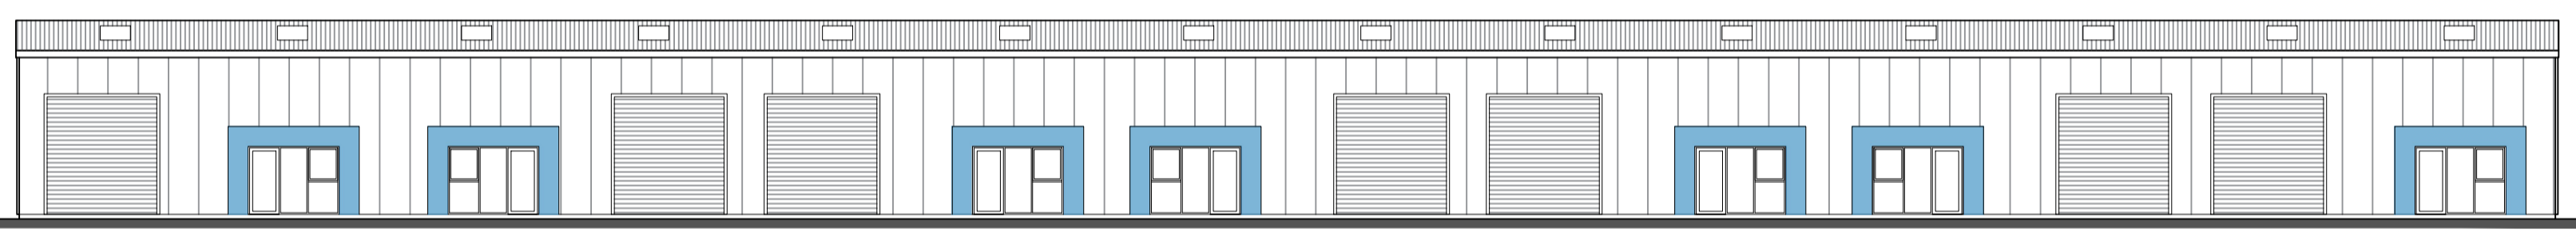


ELEVATIONS
scale 1:200

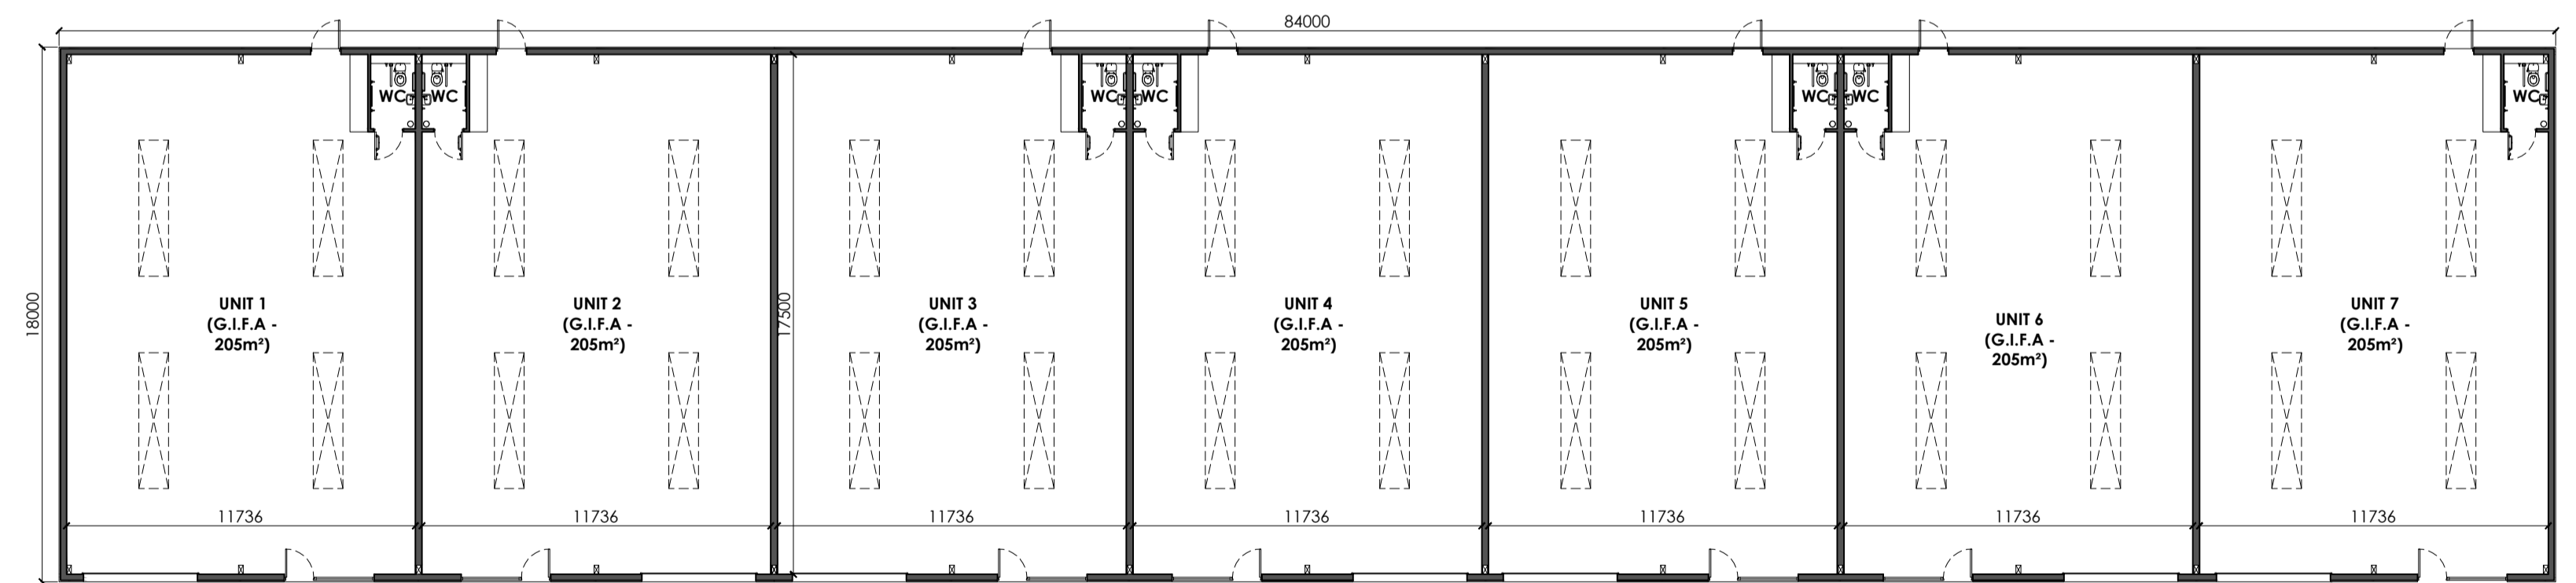

FLOOR PLAN - G.I.F.A - 1,460m² / 15,710 sq. ft.
scale 1:200

SITE PLAN
scale 1:500

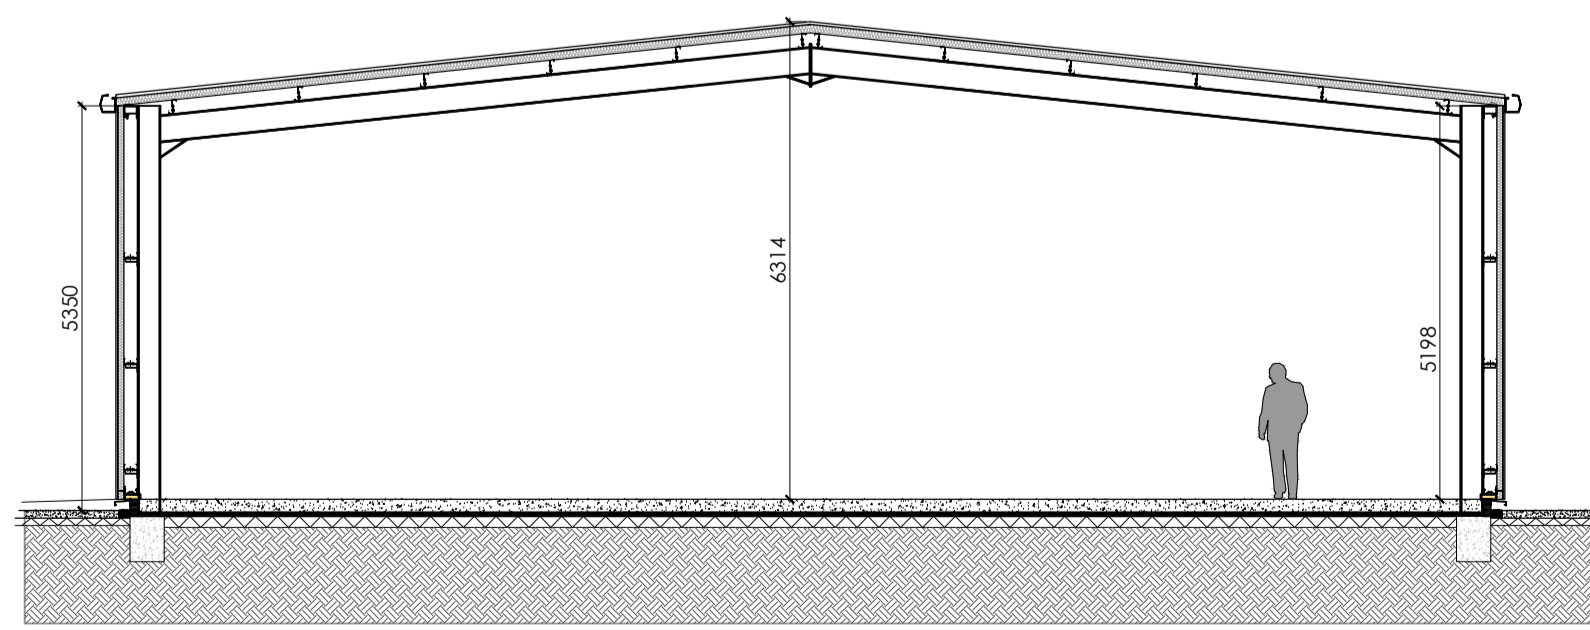

SECTION
scale 1:100



Idc Design Consultancy
12 Vickers Lane
South
Lincolnshire
LN1 1PP
T 01507 811155
E admin@idcdesignconsultancy.co.uk
www.idcdesignconsultancy.co.uk

PROJECT | Proposed Industrial Units, Keyo, Europa Way, Brigg, Lincs
DATE | January 2026
TITLE | Proposals

SCALE | 1:100 / 1:200 / 1:500
ORIGINAL SIZE | A1
DRG STATUS | PLANNING
DRAWING NUMBER | LDC4715-06 D