

This drawing is the copyright of **Indc Design Consultancy** and must not be reproduced without written consent. The client/contractor is responsible for taking and checking all dimensions on site prior to commencement, particularly where building elements have not been accessible during surveys, and reporting back to the architect/consultant any discrepancies. All materials specified on this drawing are to be used in strict accordance with manufacturers written instructions and current codes of practice.


All details and specification on this drawing and in relation to the specific project should be adhered to. If any deviations occur the contractor / client should inform **Indc Design Consultancy** immediately as we cannot be held responsible for errors resulting from unexplained detail and specification changes.

DRAWING ISSUES AND REVISIONS

A. Red line boundary adjusted	18/11/25
B. Revised for full planning	26/01/26
C. Draft removed for issue	13/02/26



LOCATION PLAN
scale 1:1250 - Site Area- 1.3 Ha

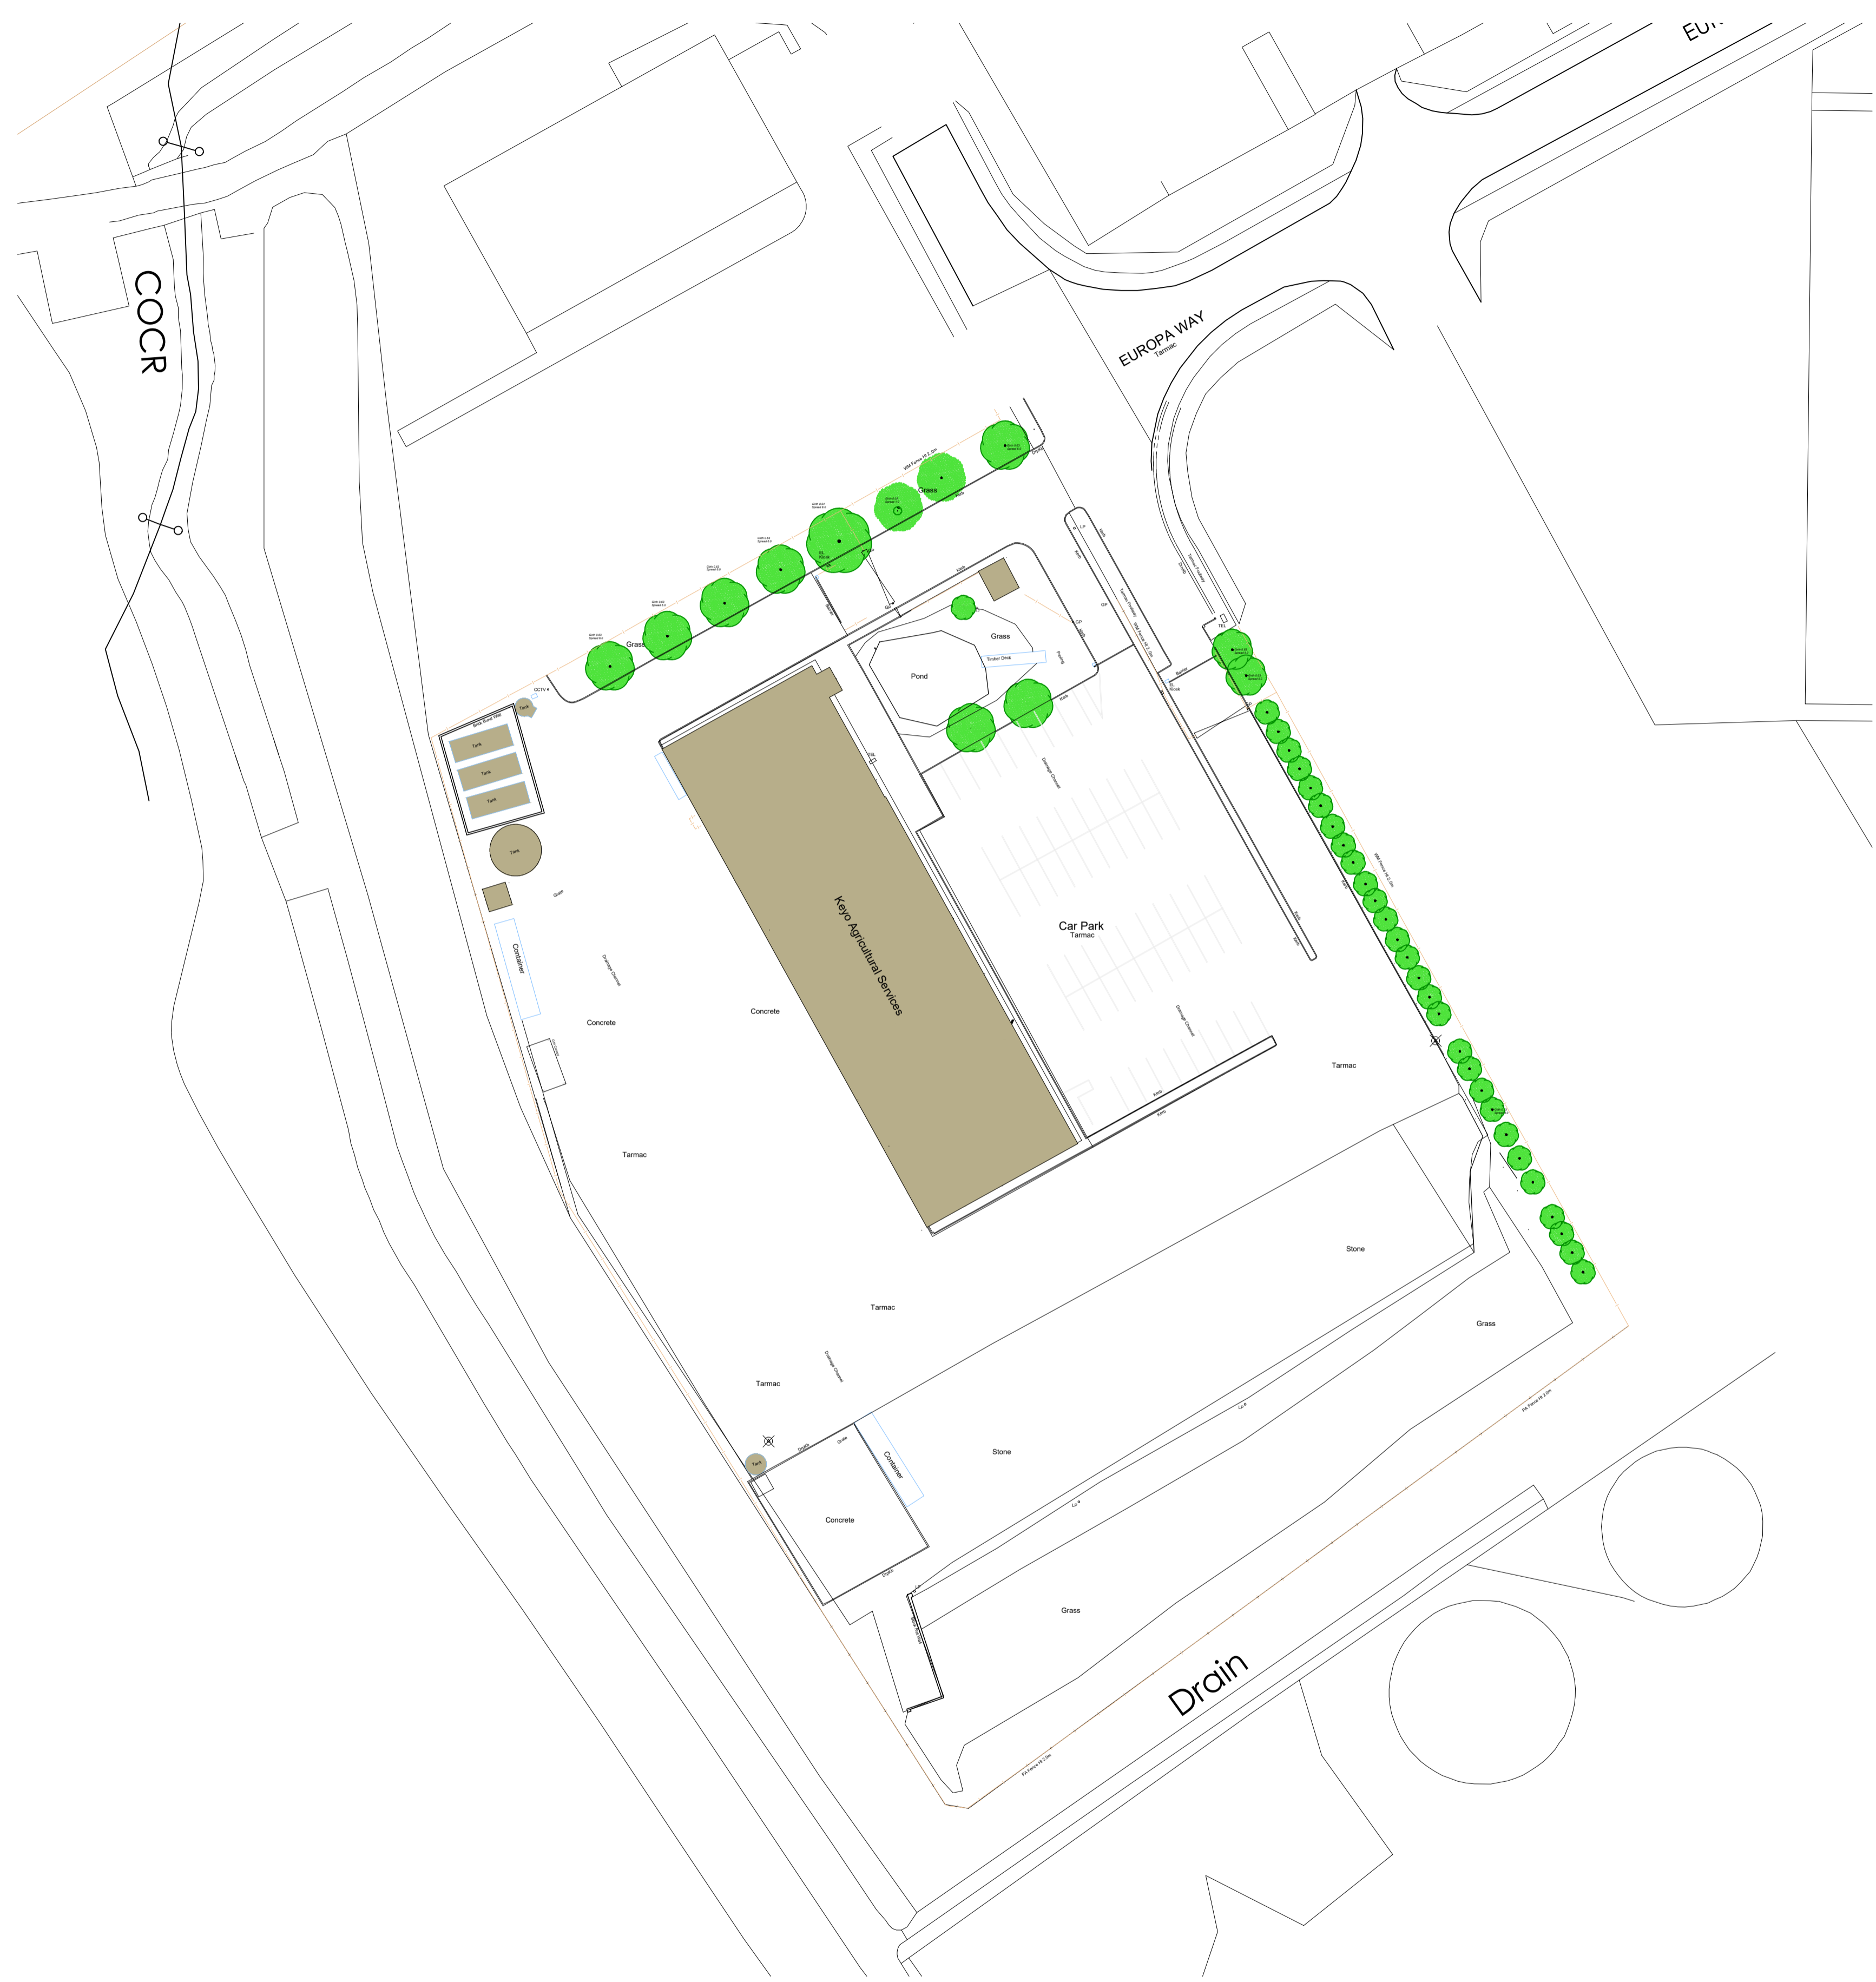

EXISTING SITE PLAN
scale 1:500



Indc Design Consultancy
12 Vickers Lane
South
Lincolnshire
LN1 9PJ
T 01507 411155
E | admin@indcdesignconsultancy.co.uk
www.indcdesignconsultancy.co.uk

PROJECT | Proposed Industrial Units,
Keyo, Europa Way,
Brigg,
Lincs

DATE | August 2025

TITLE | Existing

SCALE | 1:500 / 1:1250

ORIGINAL SIZE | A1

DRG STATUS | PLANNING

DRAWING NUMBER | LDC4715-02 C