



Proposed East Elevation
Scale - 1:100

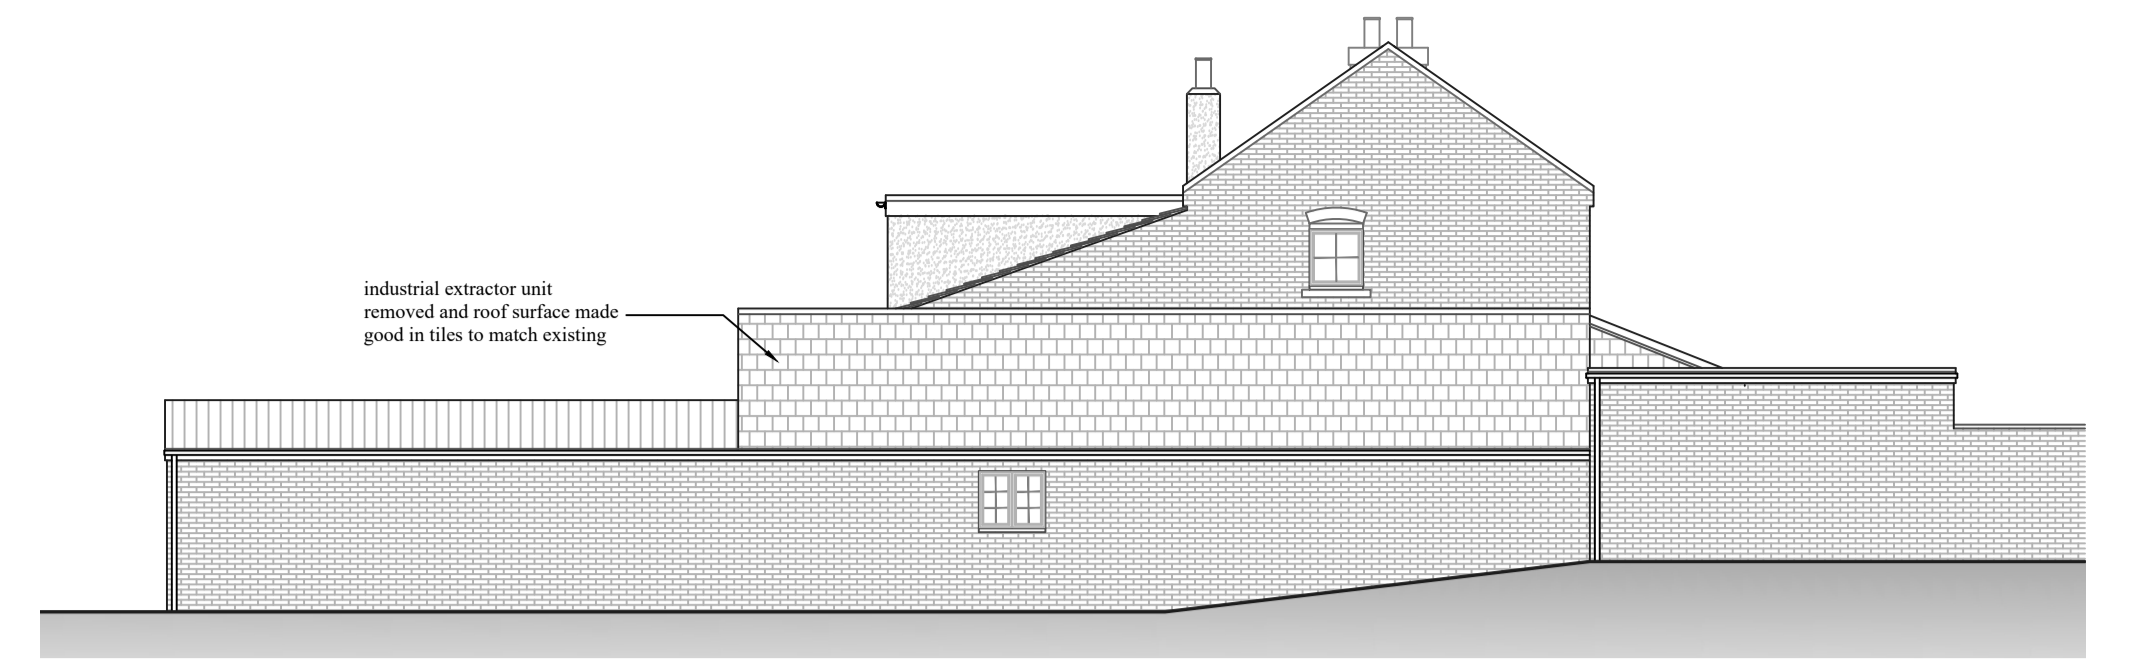


Proposed West Elevation
Scale - 1:100

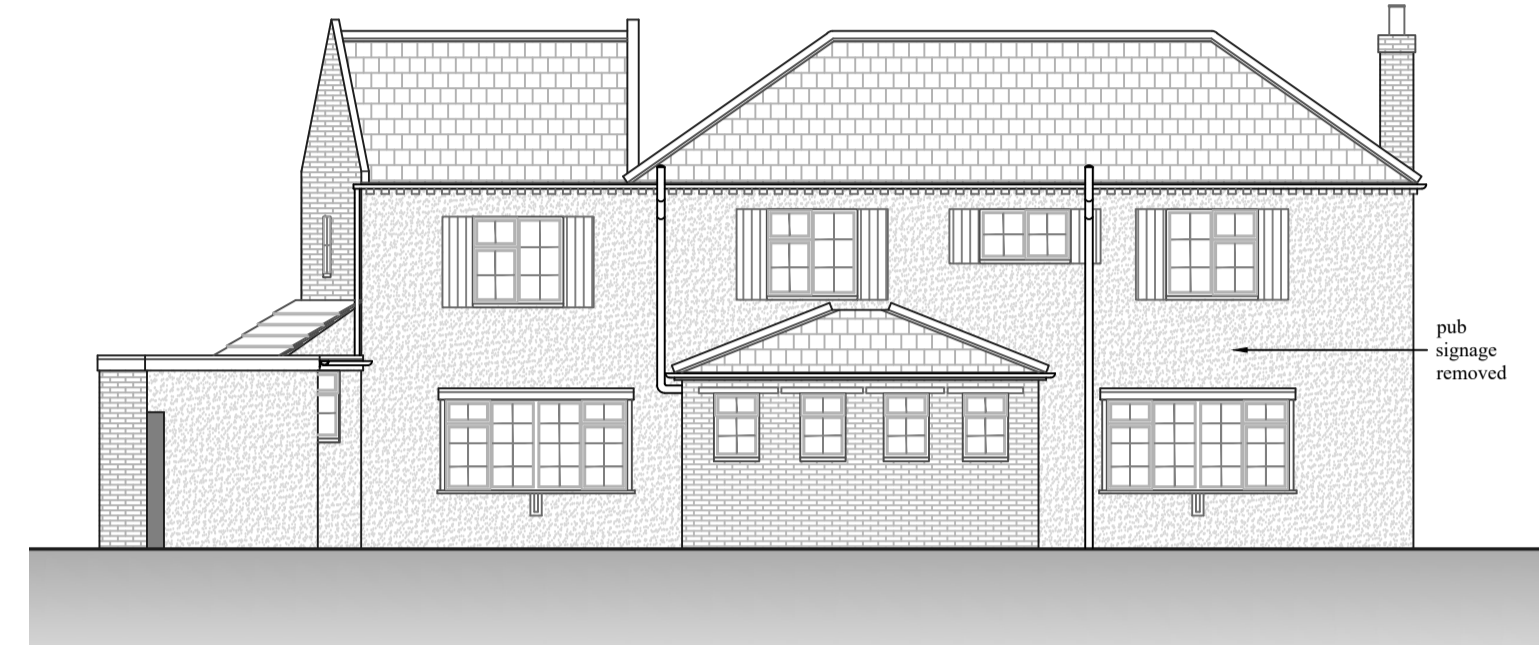

Proposed South Elevation
Scale - 1:100



Proposed North Elevation
Scale - 1:100

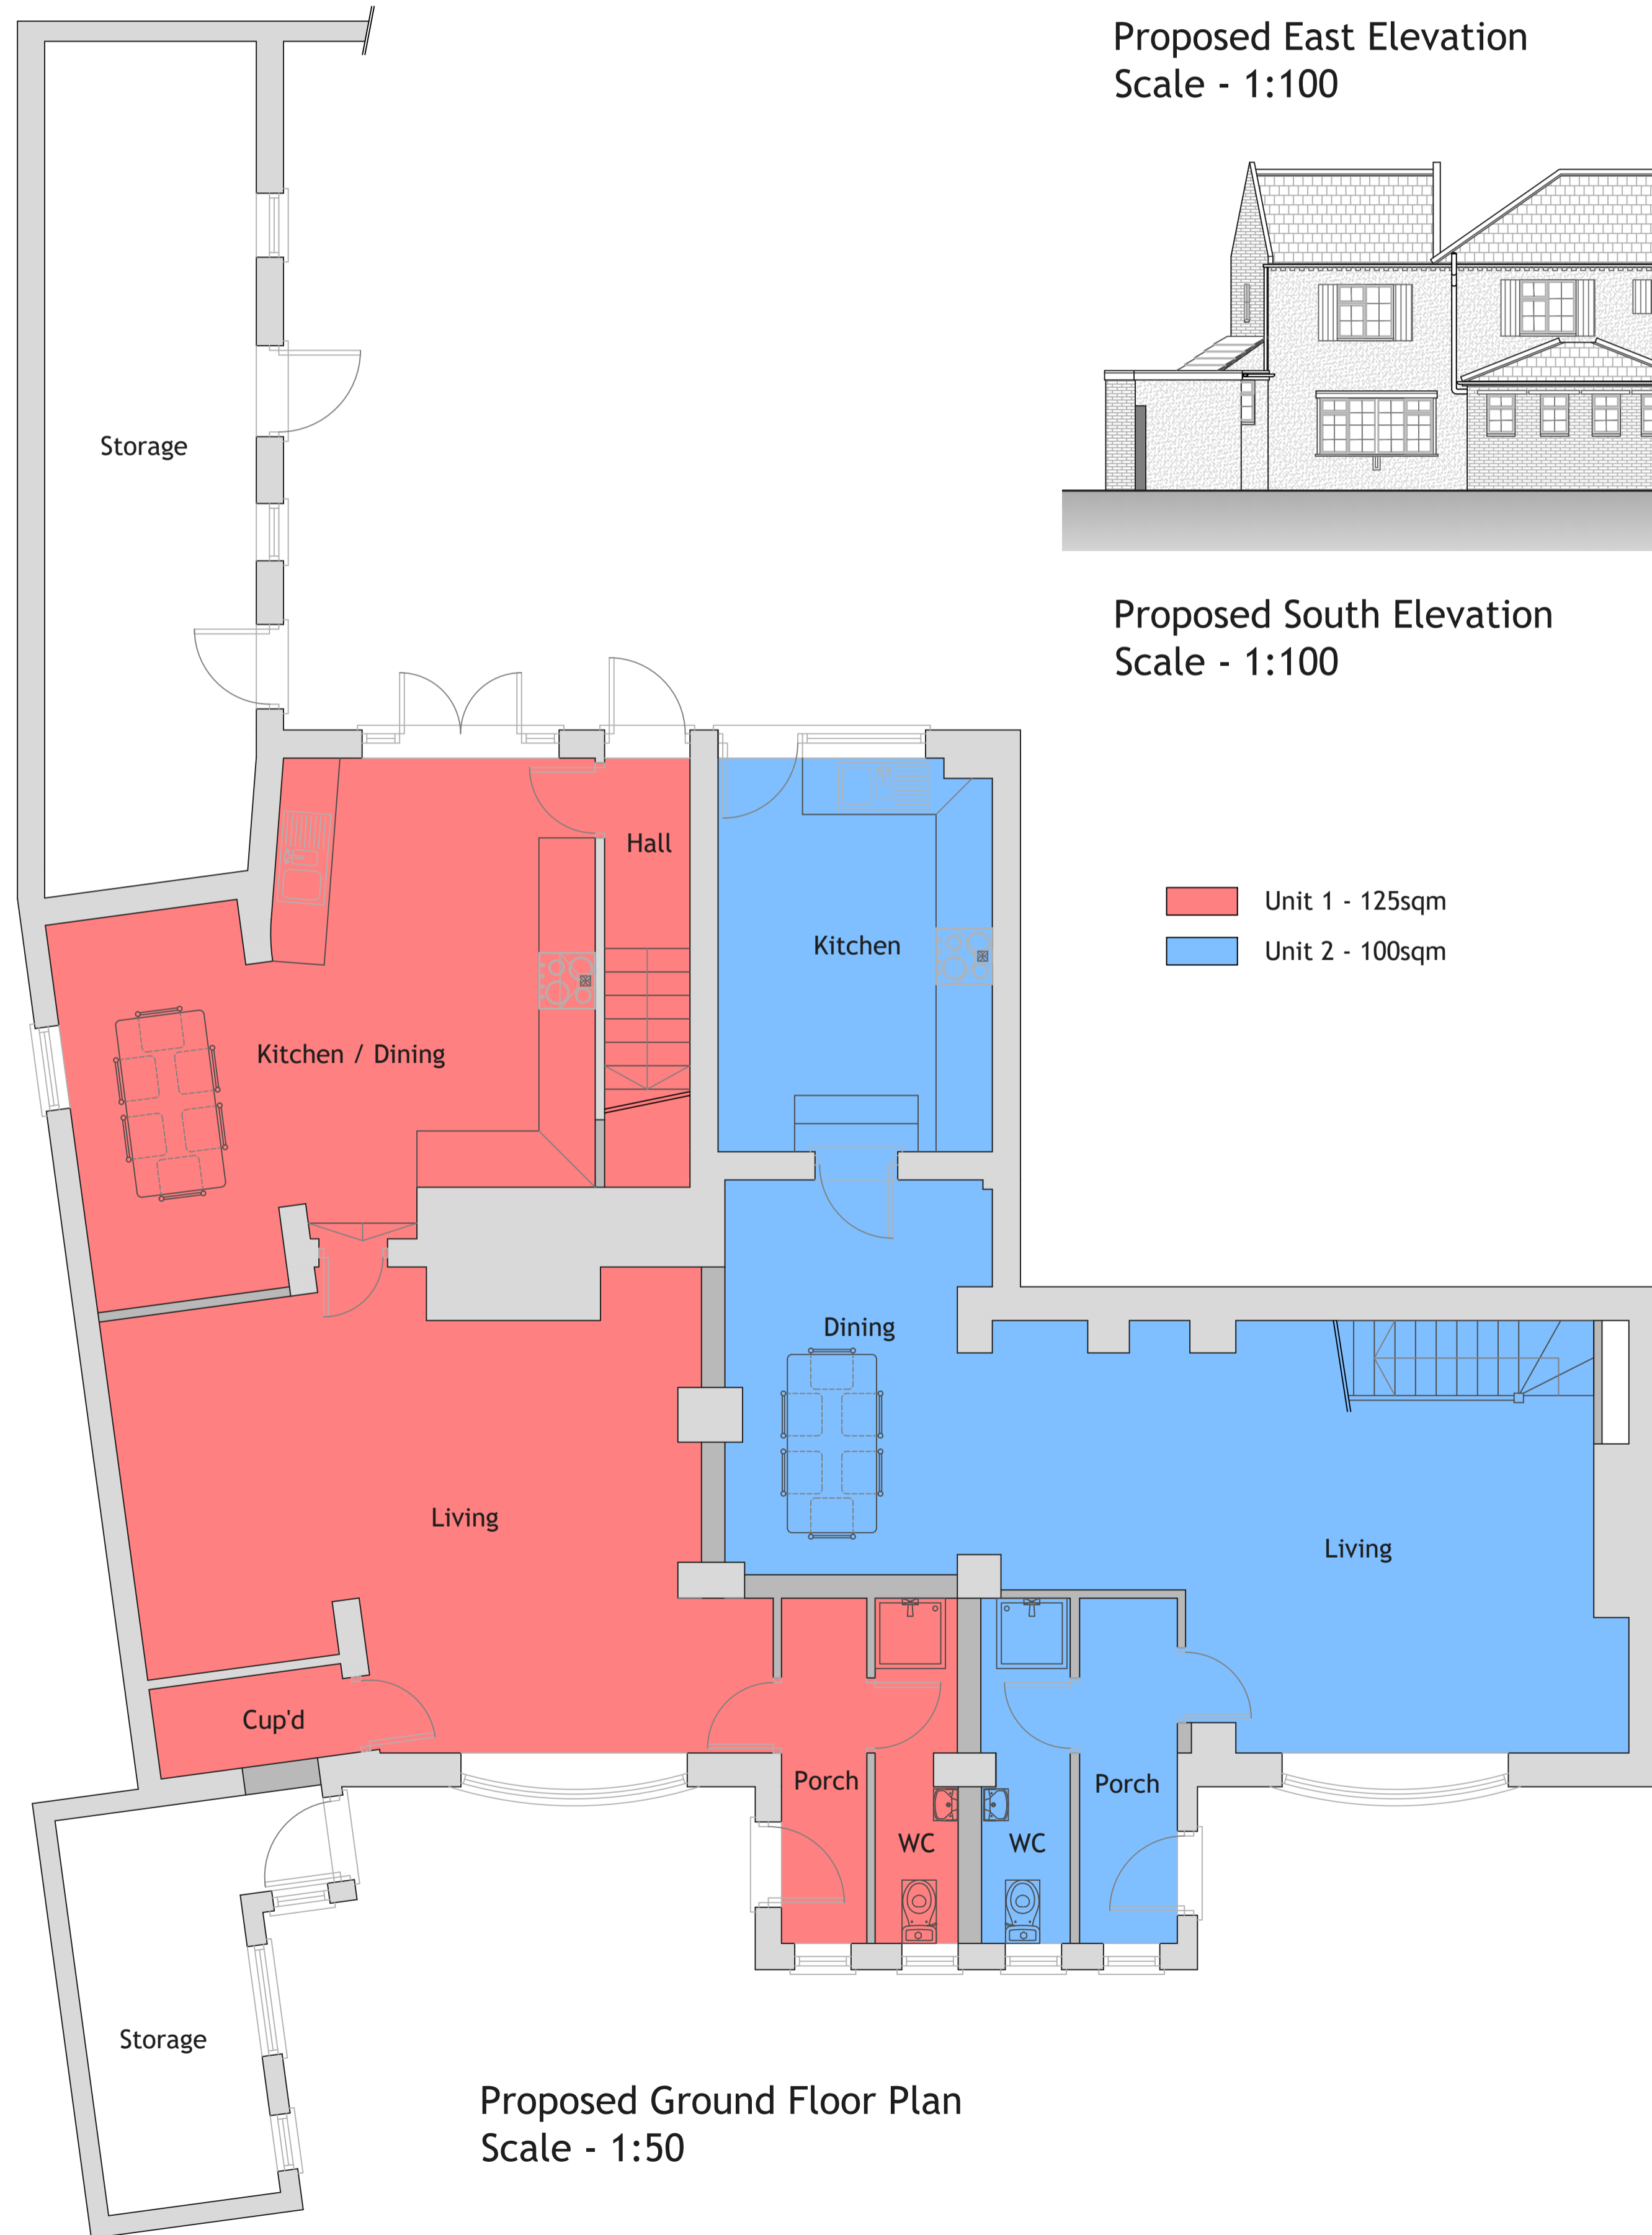

Proposed Ground Floor Plan
Scale - 1:50



Proposed First Floor Plan
Scale - 1:50

Address - Three Horseshoes, 1 North Street, West Butterwick, DN17 3JR
Title - Proposed Floorplans & Elevations
Stage - Planning
Drawing No. - 3HORSESHOES-01
Drawn - February 2026
Paper Size - A1
Revision - A
Scale 1:50 & 1:100