



EXISTING GROUND FLOOR PLAN

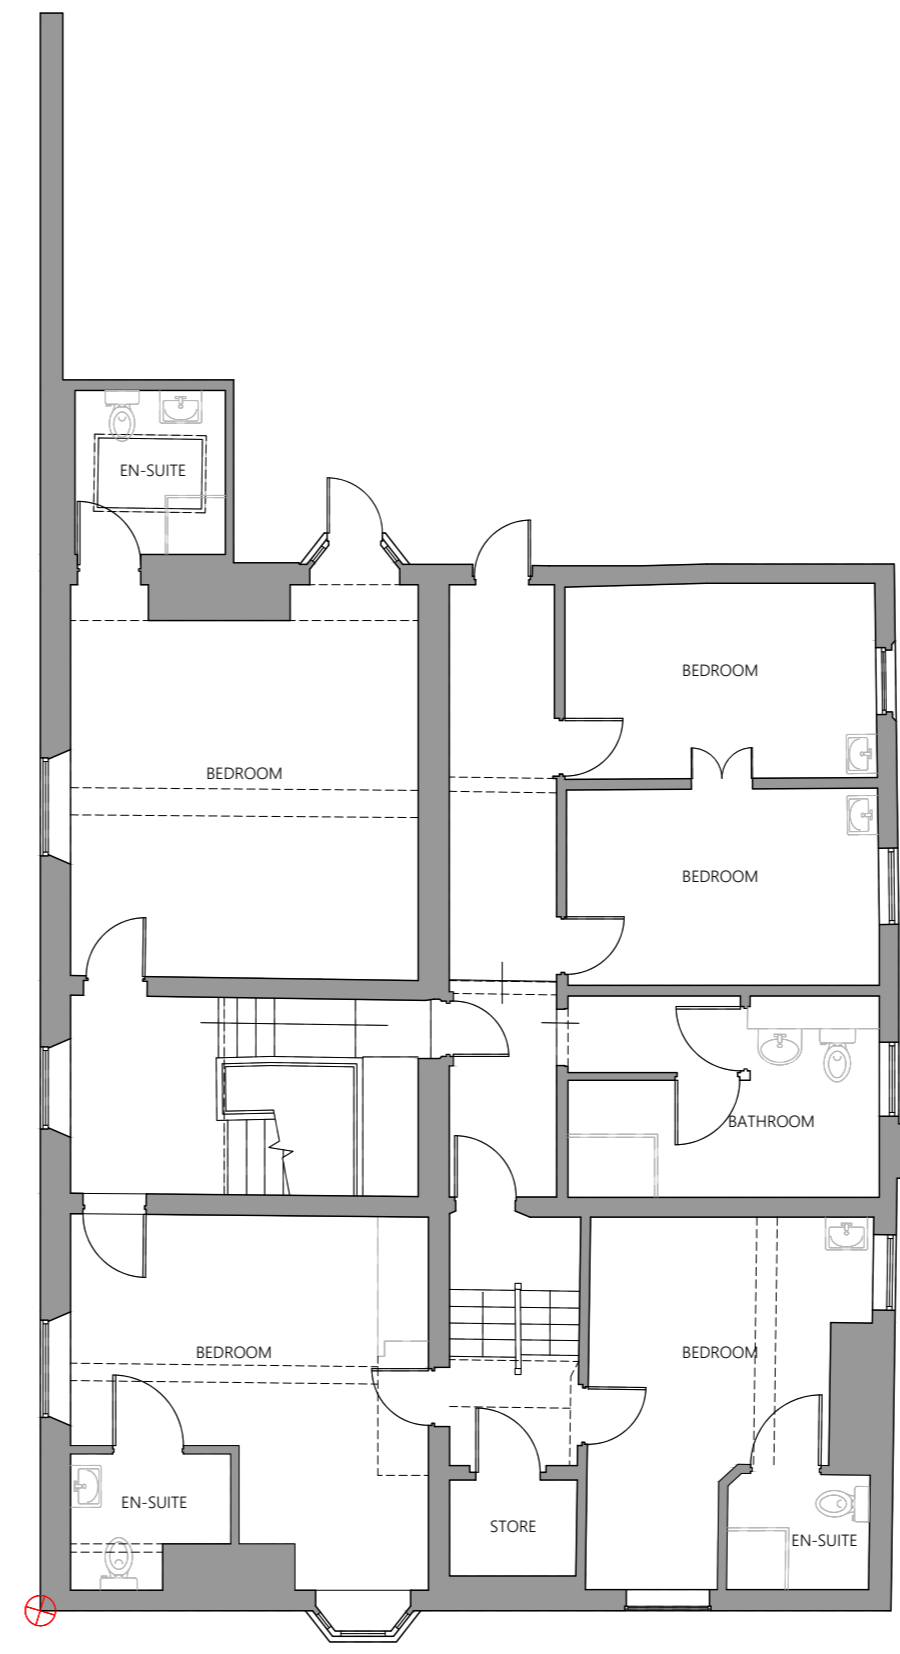

EXISTING SECOND FLOOR PLAN

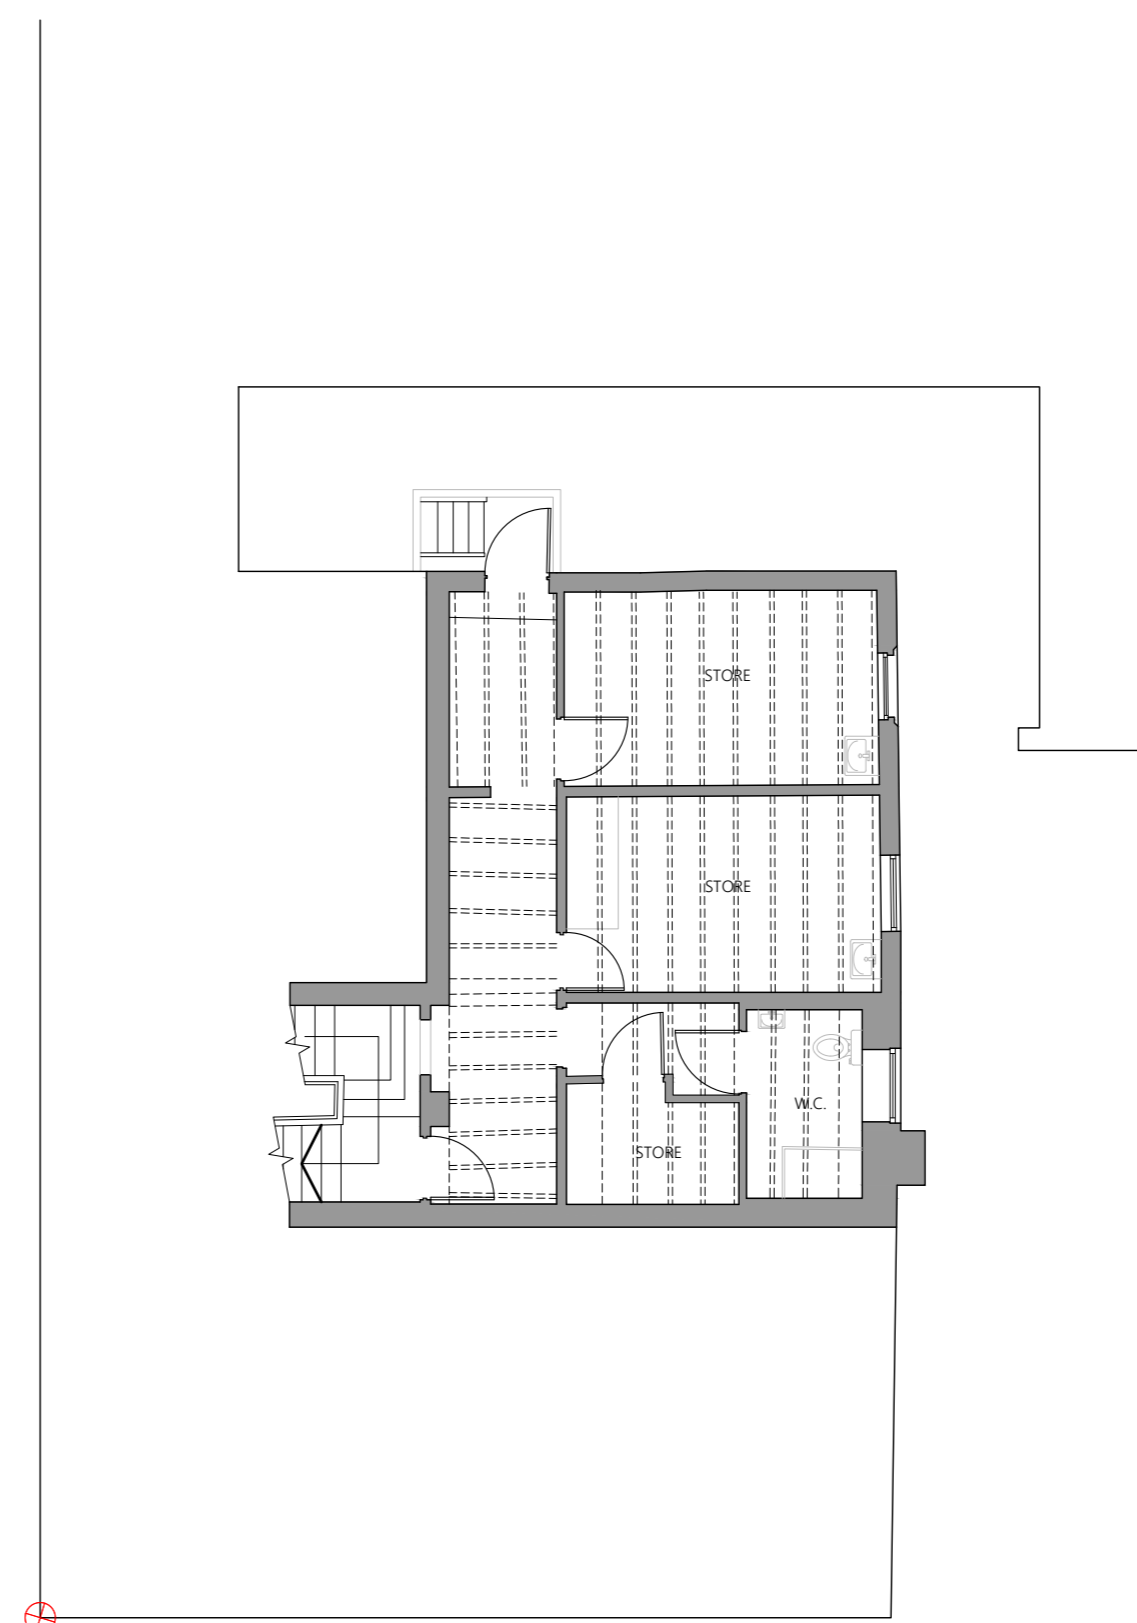

EXISTING FIRST FLOOR PLAN

**Notes:**

Contractor to satisfy themselves that all dimensions, drainage and services positions and materials are determined and correct prior to construction. Existing sub structure to be check and verified as suitable prior to any works being undertaken.

|  |              |
|--|--------------|
| Project  |              |
| PROPOSED CHANGE OF USE                                       |              |
| Address  |              |
| CUMBERWORTH LODGE, MAIN STREET,<br>HAXEY, DONCASTER, DN9 2NB |              |
| Title  |              |
| EXISTING FLOOR PLANS OF MAIN<br>BUILDING                     |              |
| Drawing Type   |              |
| PLANNING   |              |
| Drawing No.  | Date         |
| 2006.303.003   | JANUARY 2026 |
|  | Scale        |
|  | 1:100 @ A1   |
|  | REV          |
|  | -            |

