




EXISTING GROUND FLOOR PLAN (BUNGALOW)

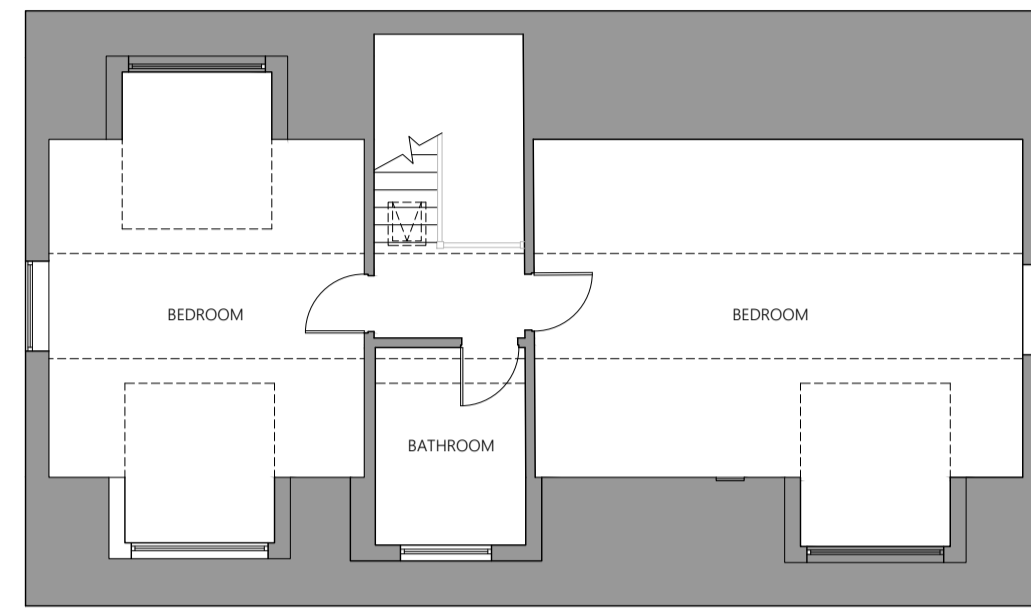

EXISTING FIRST FLOOR PLAN (BUNGALOW)

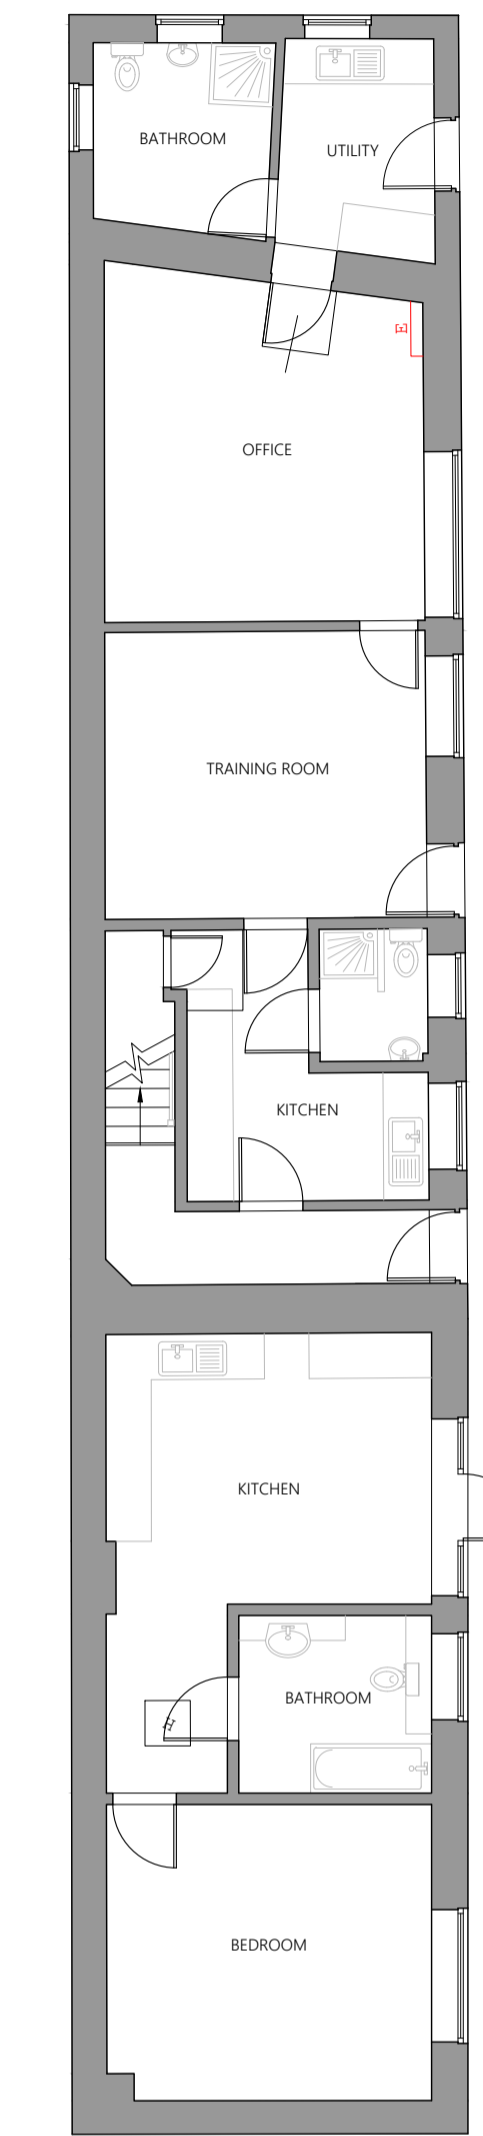


EXISTING GROUND FLOOR PLAN (STABLES)

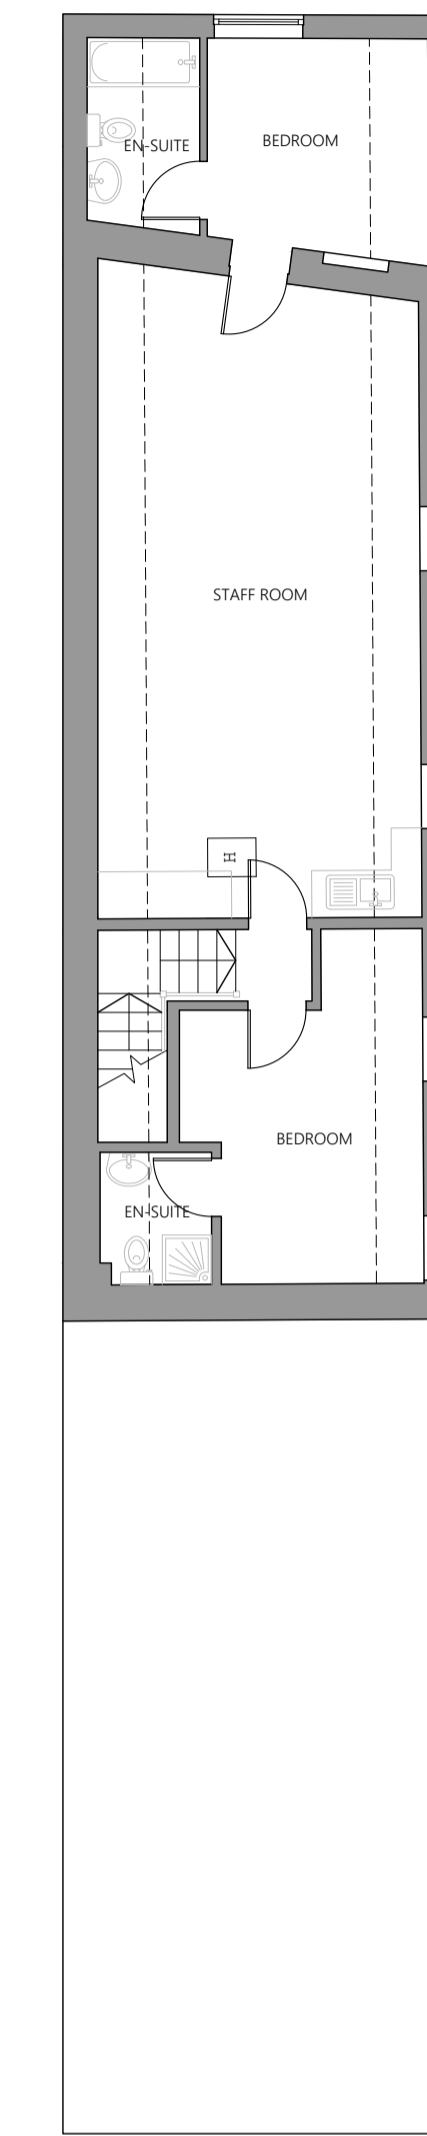

EXISTING FIRST FLOOR PLAN (STABLES)



EXISTING SOUTH WEST ELEVATION (BUNGALOW)

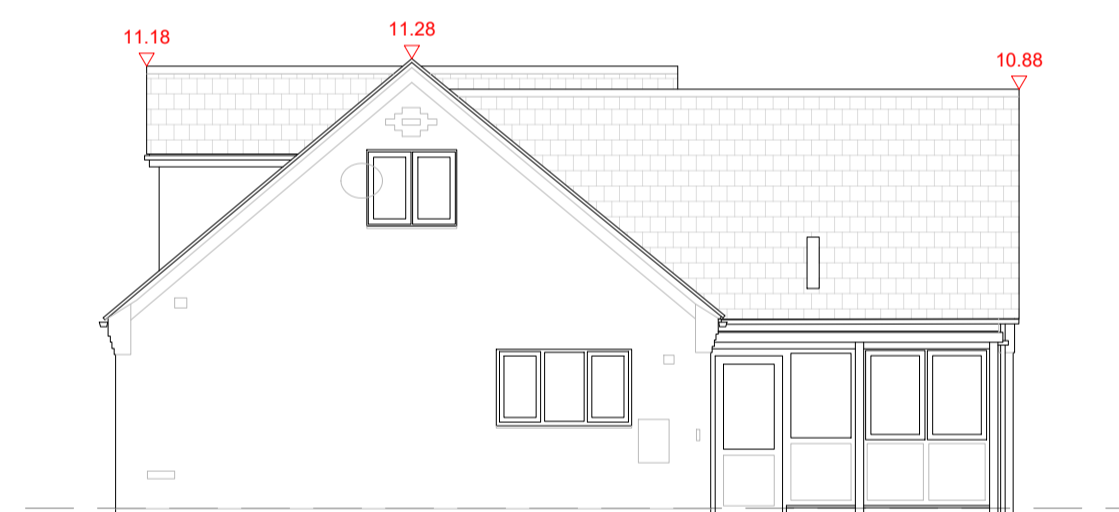

EXISTING SOUTH EAST ELEVATION (BUNGALOW)



EXISTING NORTH WEST ELEVATION (BUNGALOW)



EXISTING NORTH EAST ELEVATION (BUNGALOW)

**Notes:**  
Contractor to satisfy themselves that all dimensions, drainage and services positions and materials are determined and correct prior to construction. Existing sub structure to be checked and verified as suitable prior to any works being undertaken.

Project	
PROPOSED CHANGE OF USE	
Address	
CUMBERWORTH LODGE, MAIN STREET, HAXEY, DONCASTER, DN9 2NB	
Title	
EXISTING FLOOR PLANS AND ELEVATIONS	
Drawing Type	
PLANNING	
Drawing No.	Date
2006.303.005	DECEMBER 2025
Scale	1:100 @ A1
REV	-

