






front elevation (north facing) as proposed 1:50

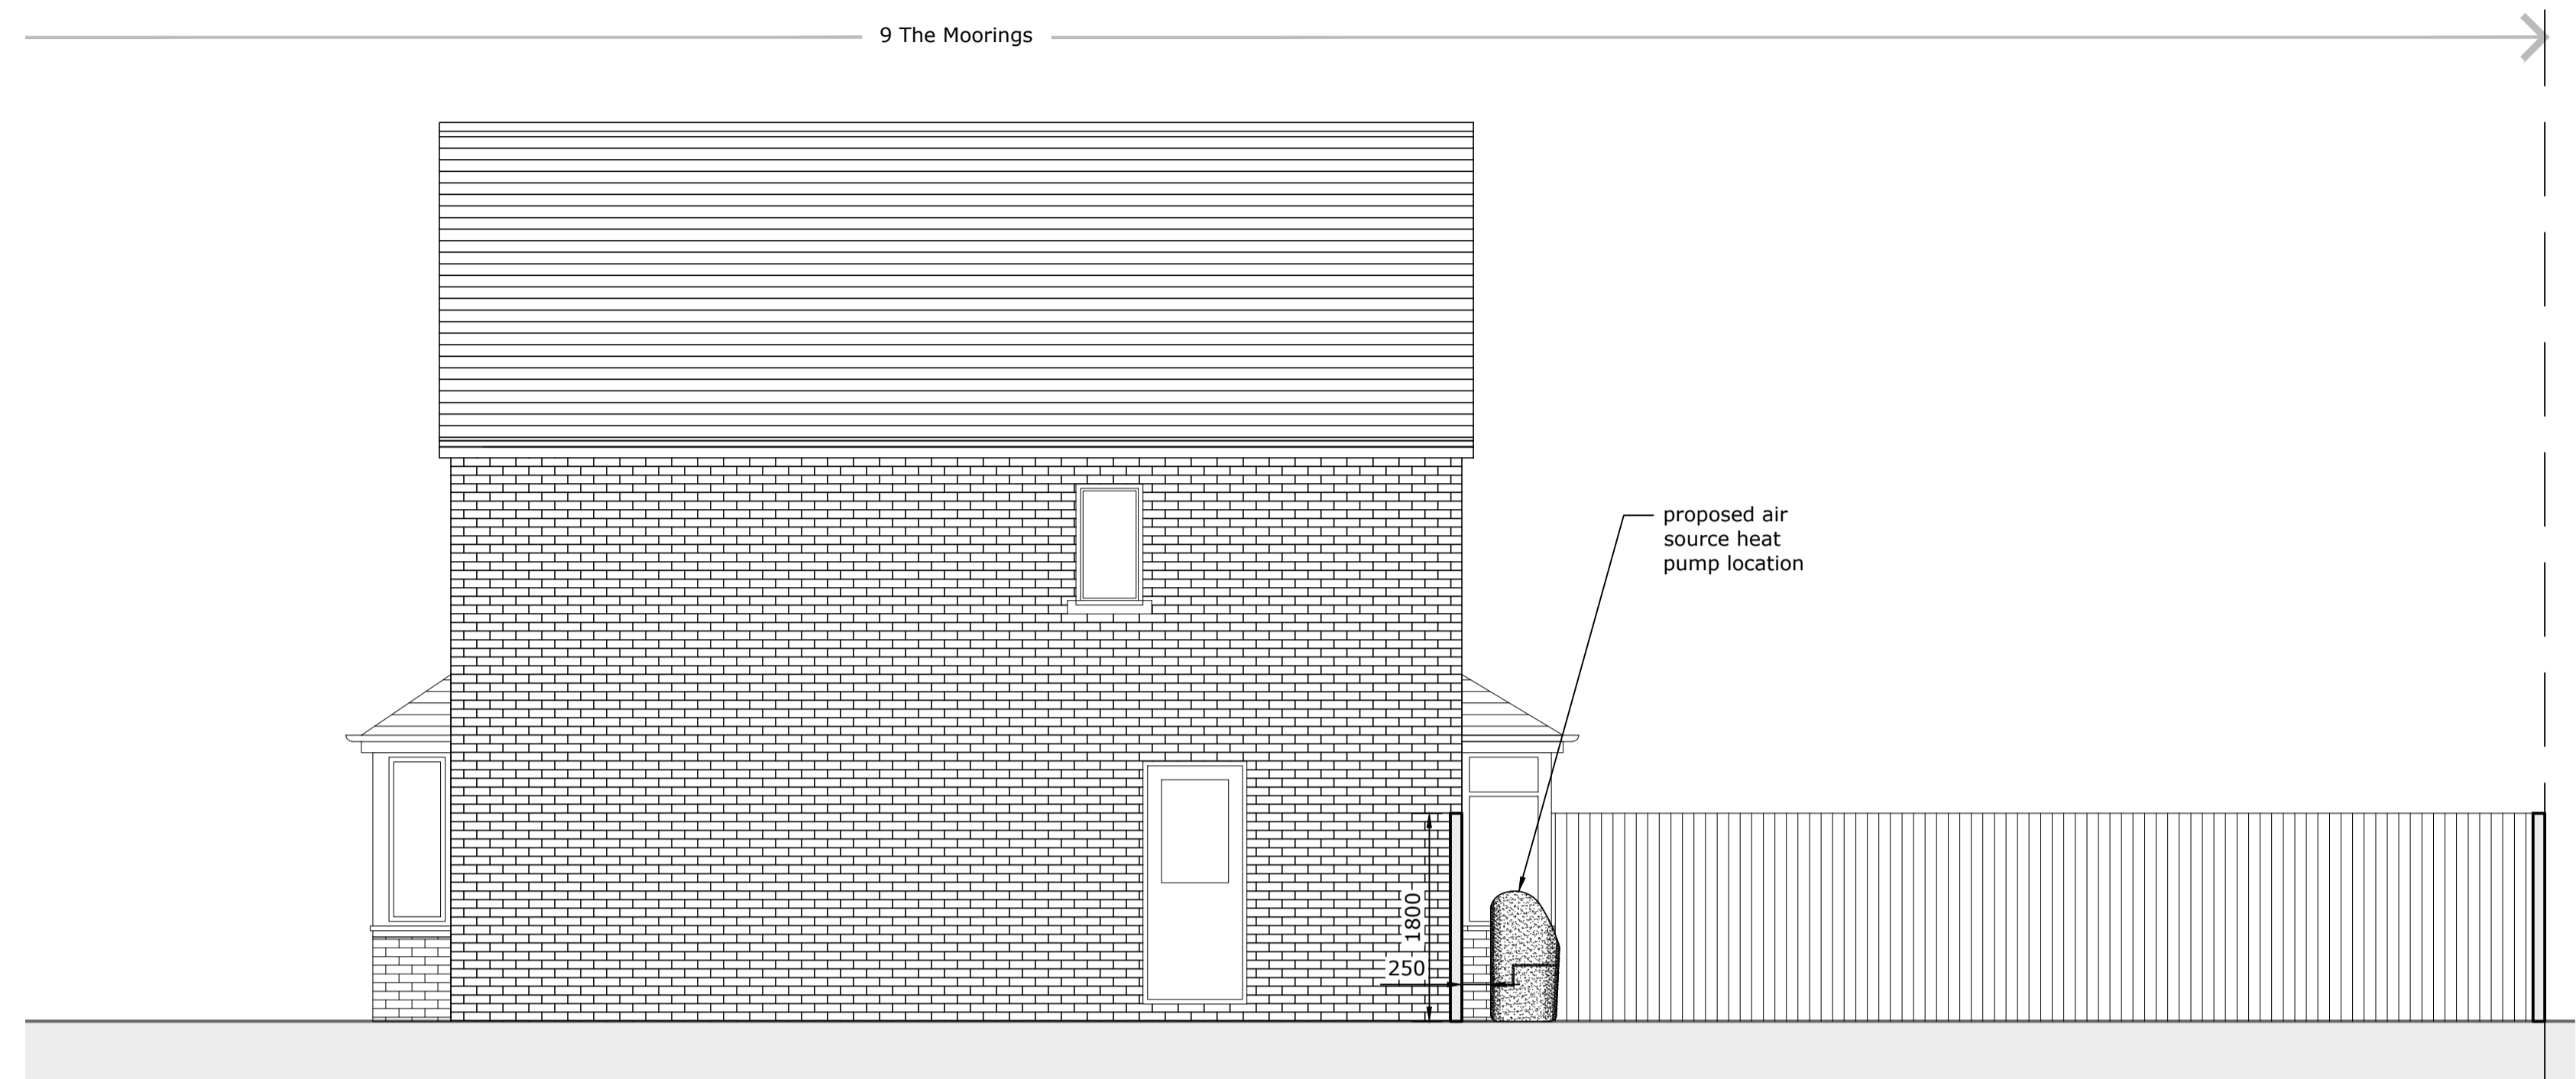

side elevation (west facing) as proposed 1:50

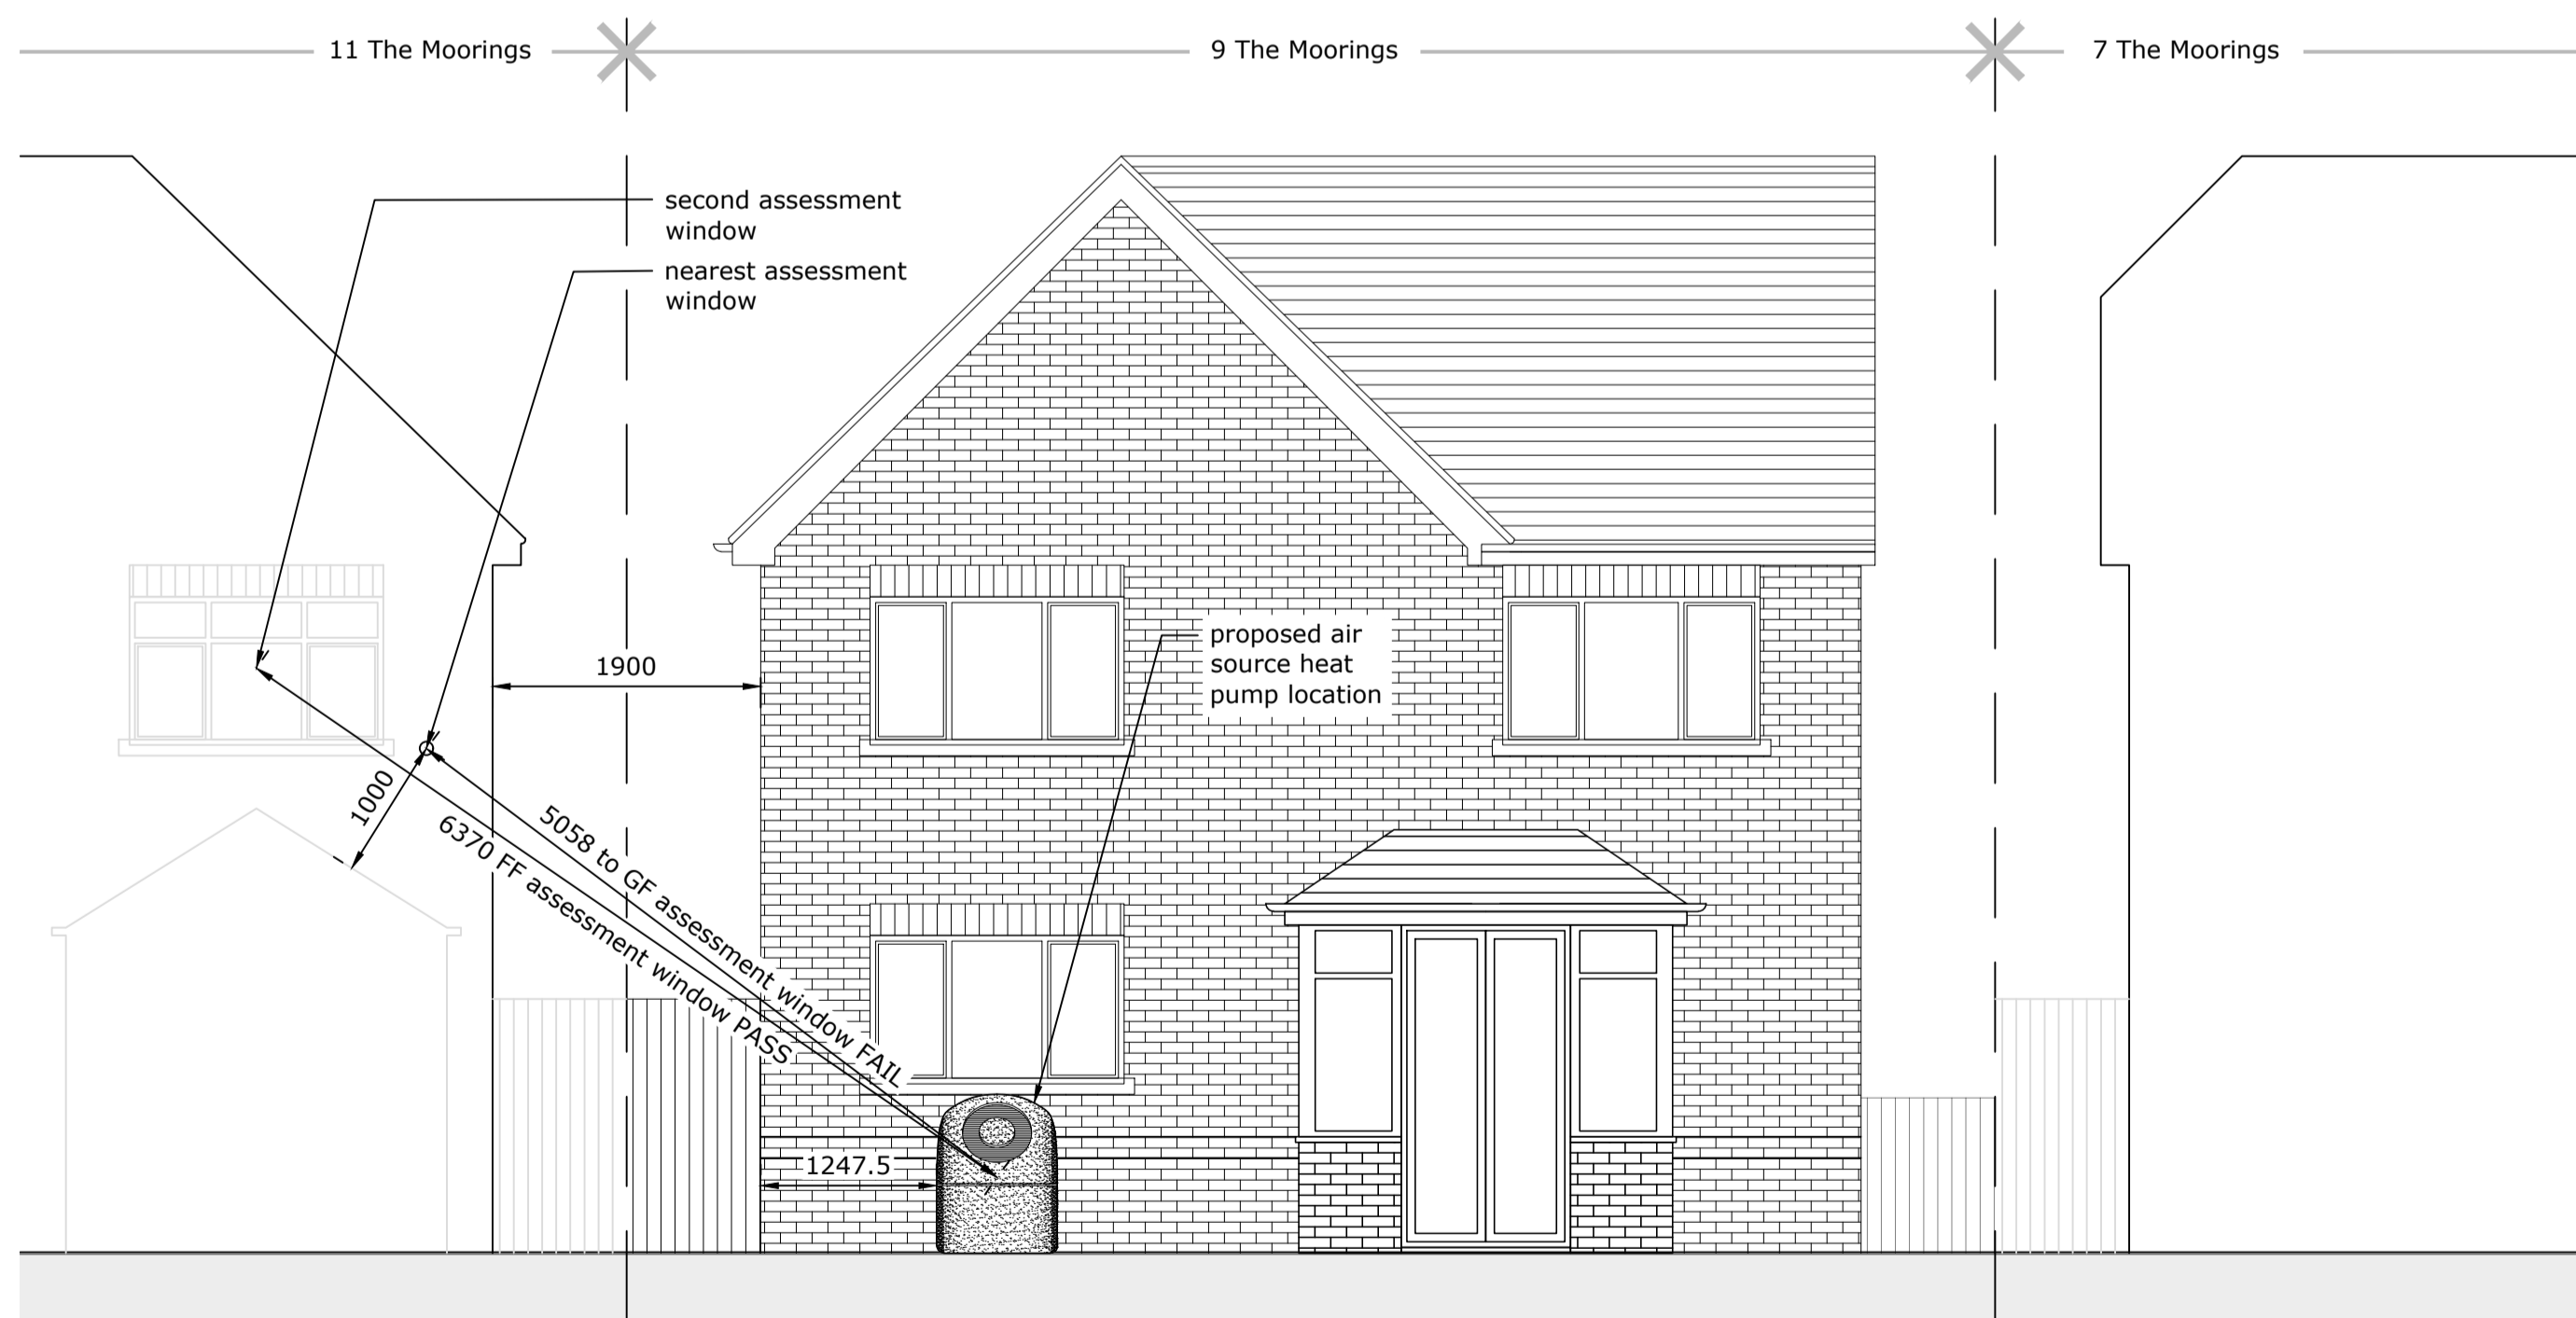

rear elevation (south facing) as proposed 1:50

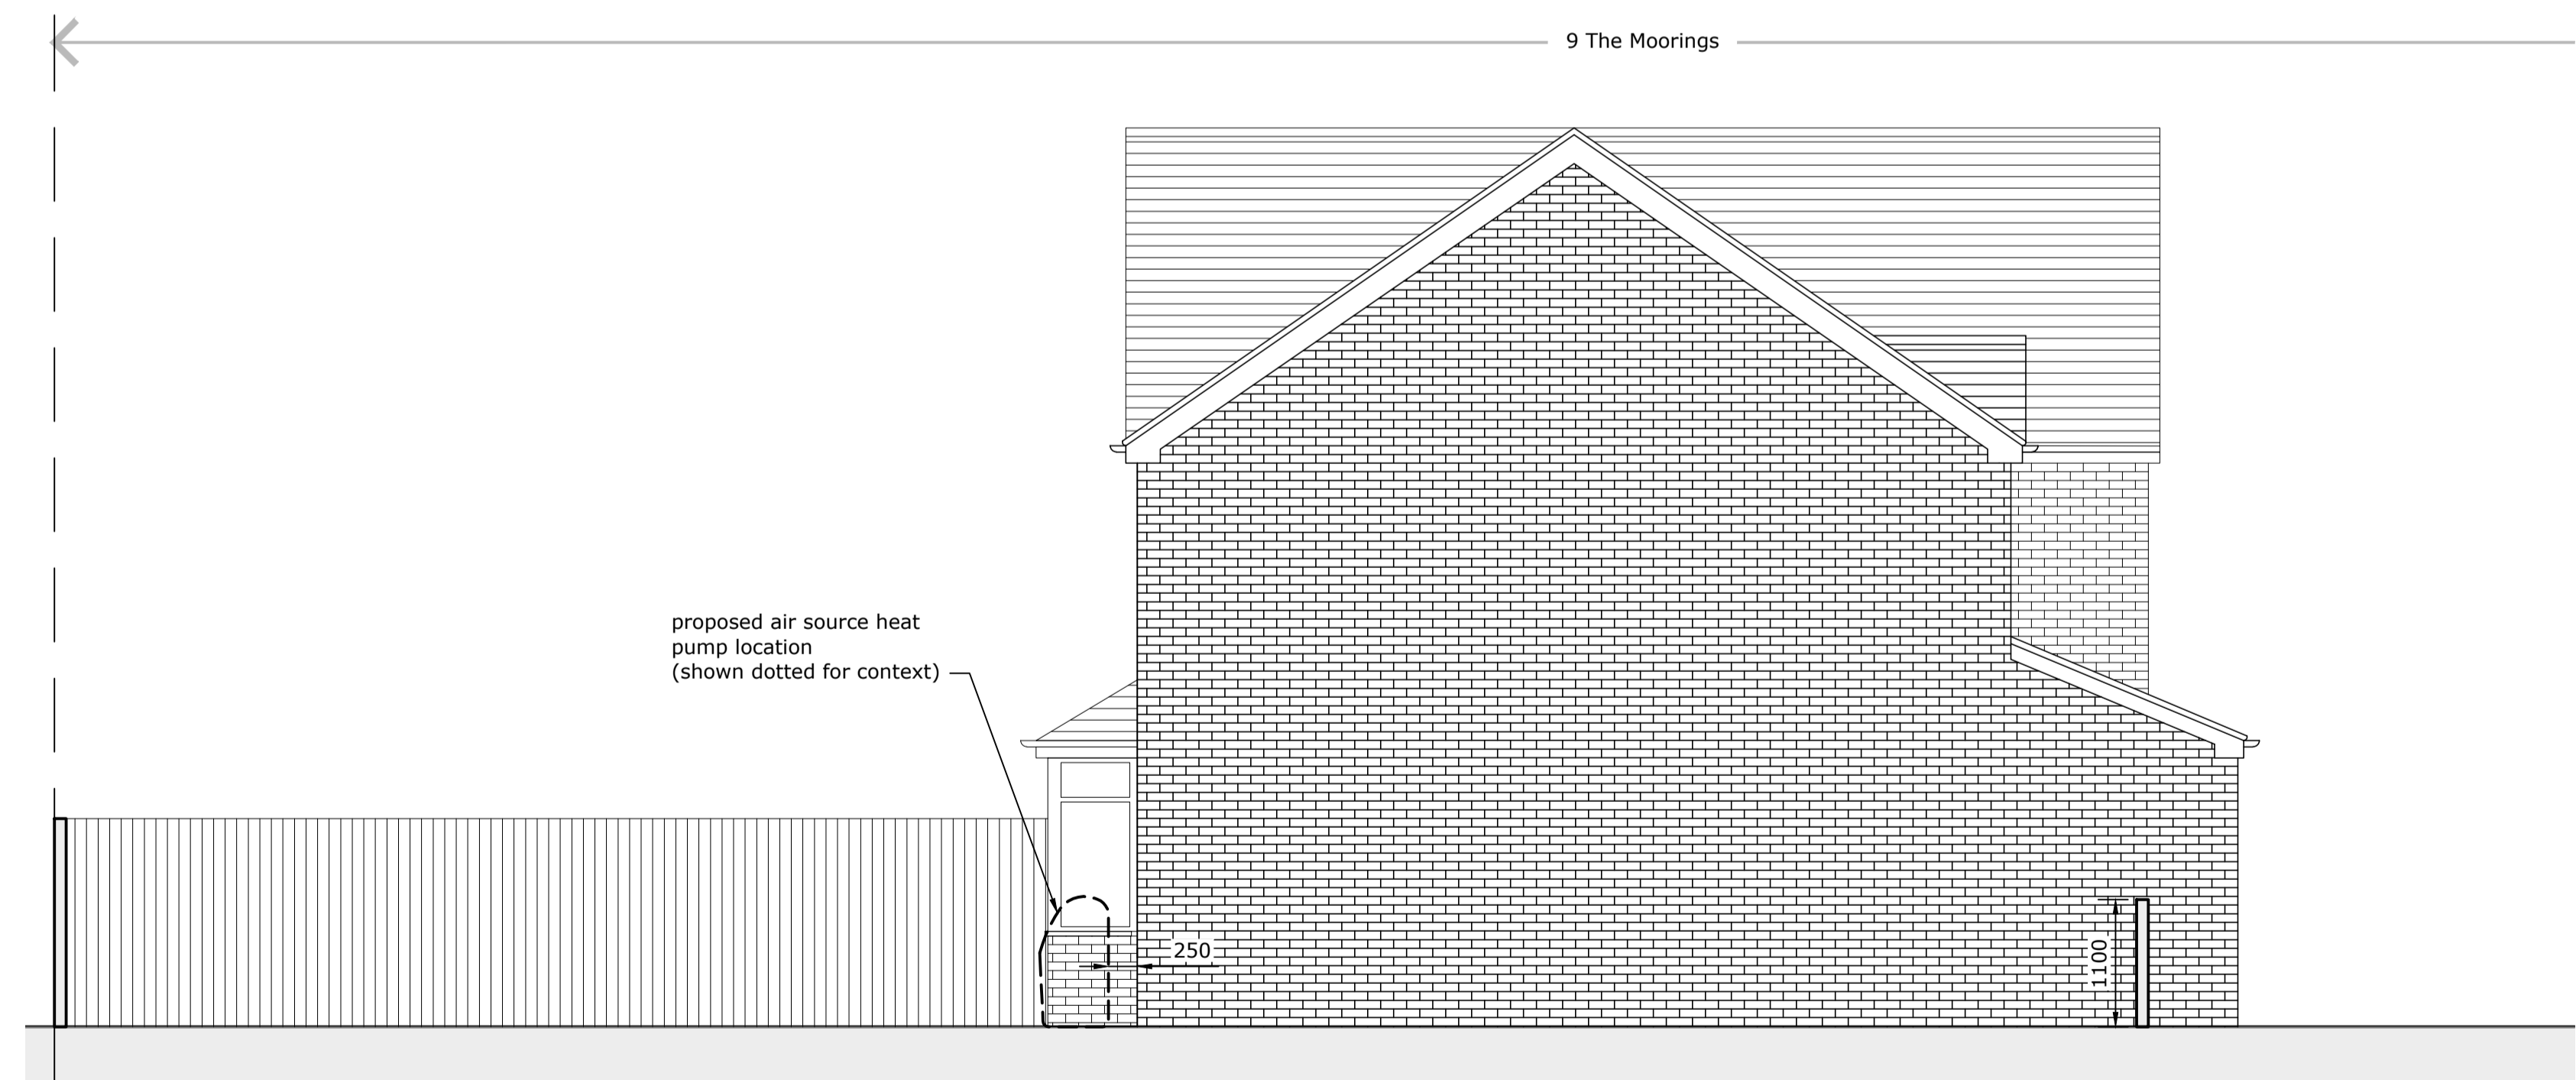


side elevation (east facing) as proposed 1:50



Client/Project:
Kerry Stacey,
9, The Moorings,
Scawby Brook, DN20 9RD

Project status:
PLANNING (installation of air source heat pump)
Drawing title:
Elevations as proposed

Rev:	Description:	By:	Date:

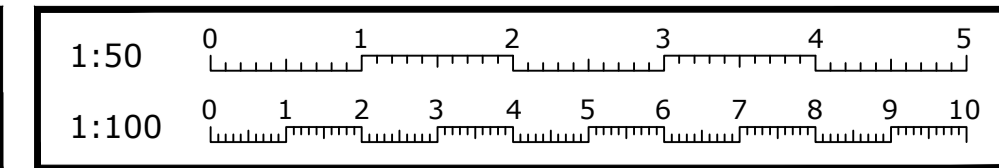

Scale: 1:50	Paper Size: A1	Drawn: A Walton	Checked: ...
Project ID: J-58C6065D	Drawing No: 04	Revision:	Date: 17.02.2026