



DISCLAIMER: This drawing and the building works depicted are the copyright of Pinnegar Hayward Design and may not be reproduced or amended except by written permission. No liability will be accepted for amendments made by other persons. All dimensions are to be checked on site and the Architect is to be notified of any discrepancies prior to commencement. Do not scale. If an accurate dimension is required, please contact the Architect

Notes

No.	XXX	Description:	XXX
1.		Drawing based on topographical survey information provided by others.	

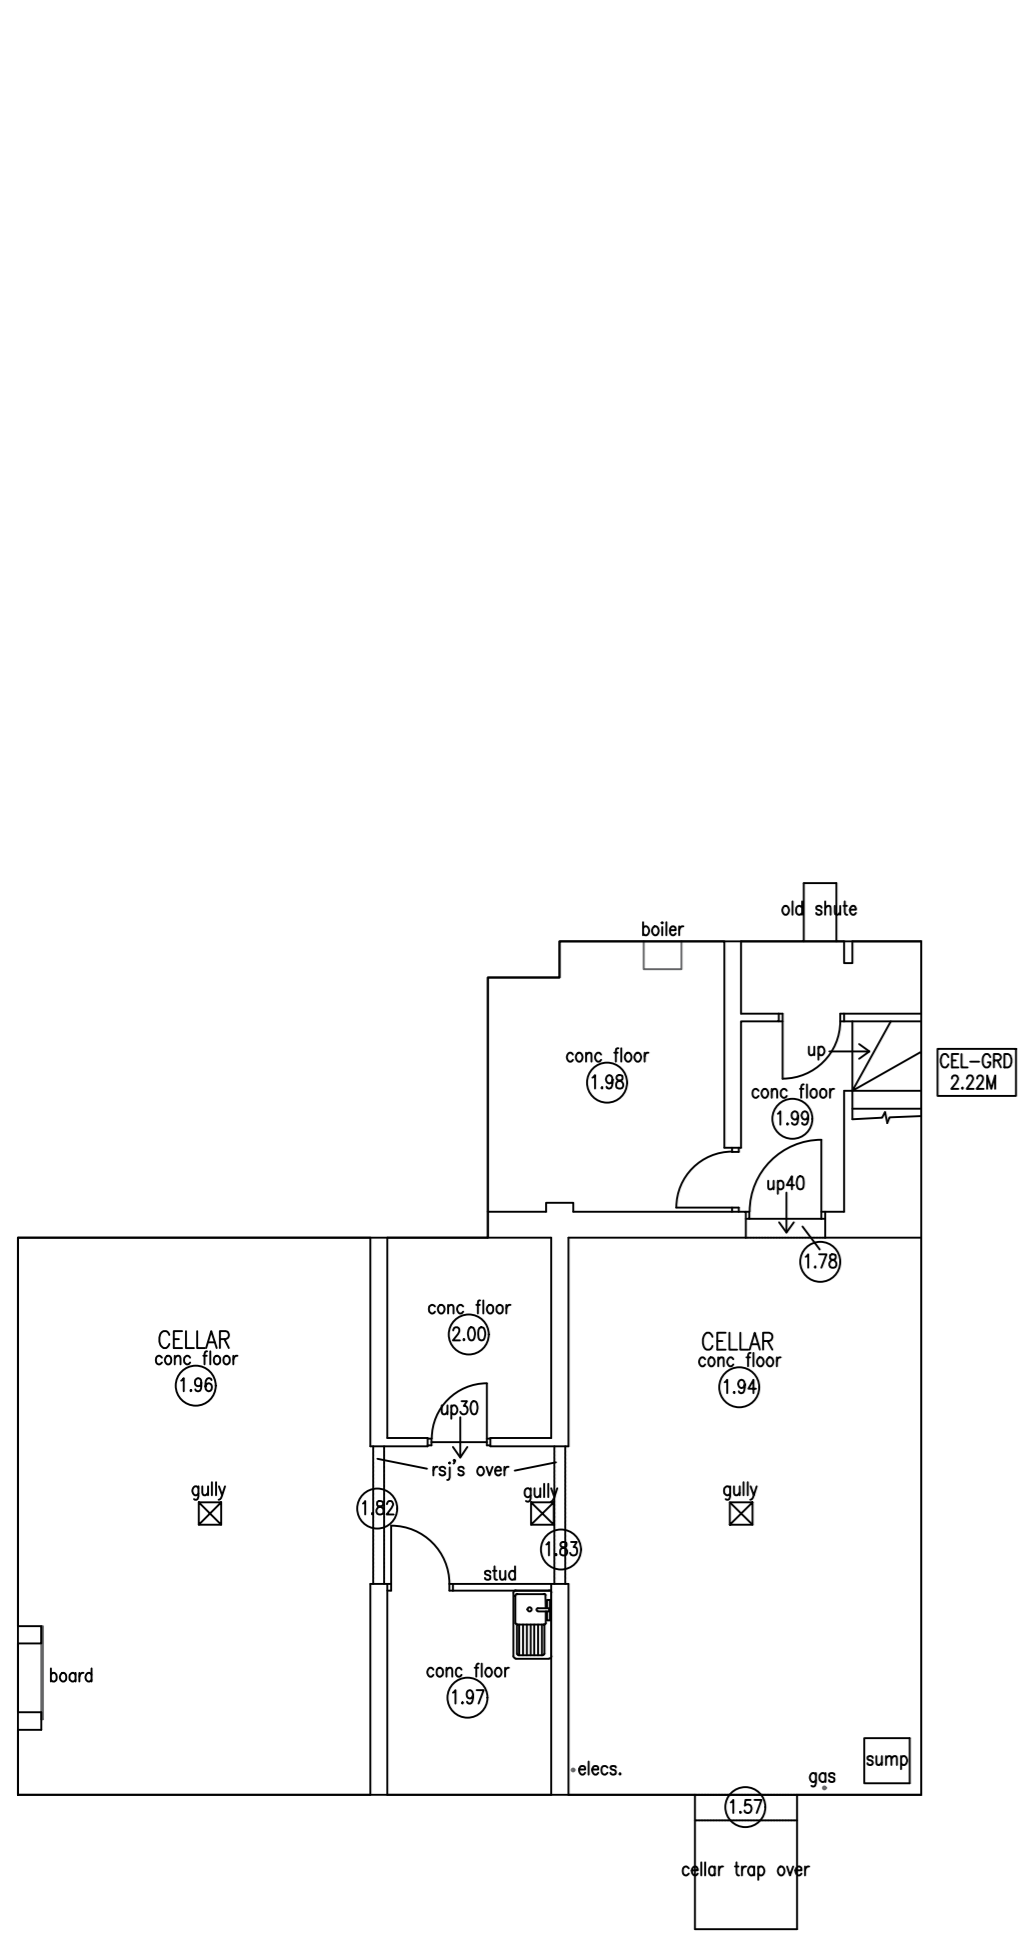

CELLAR PLAN

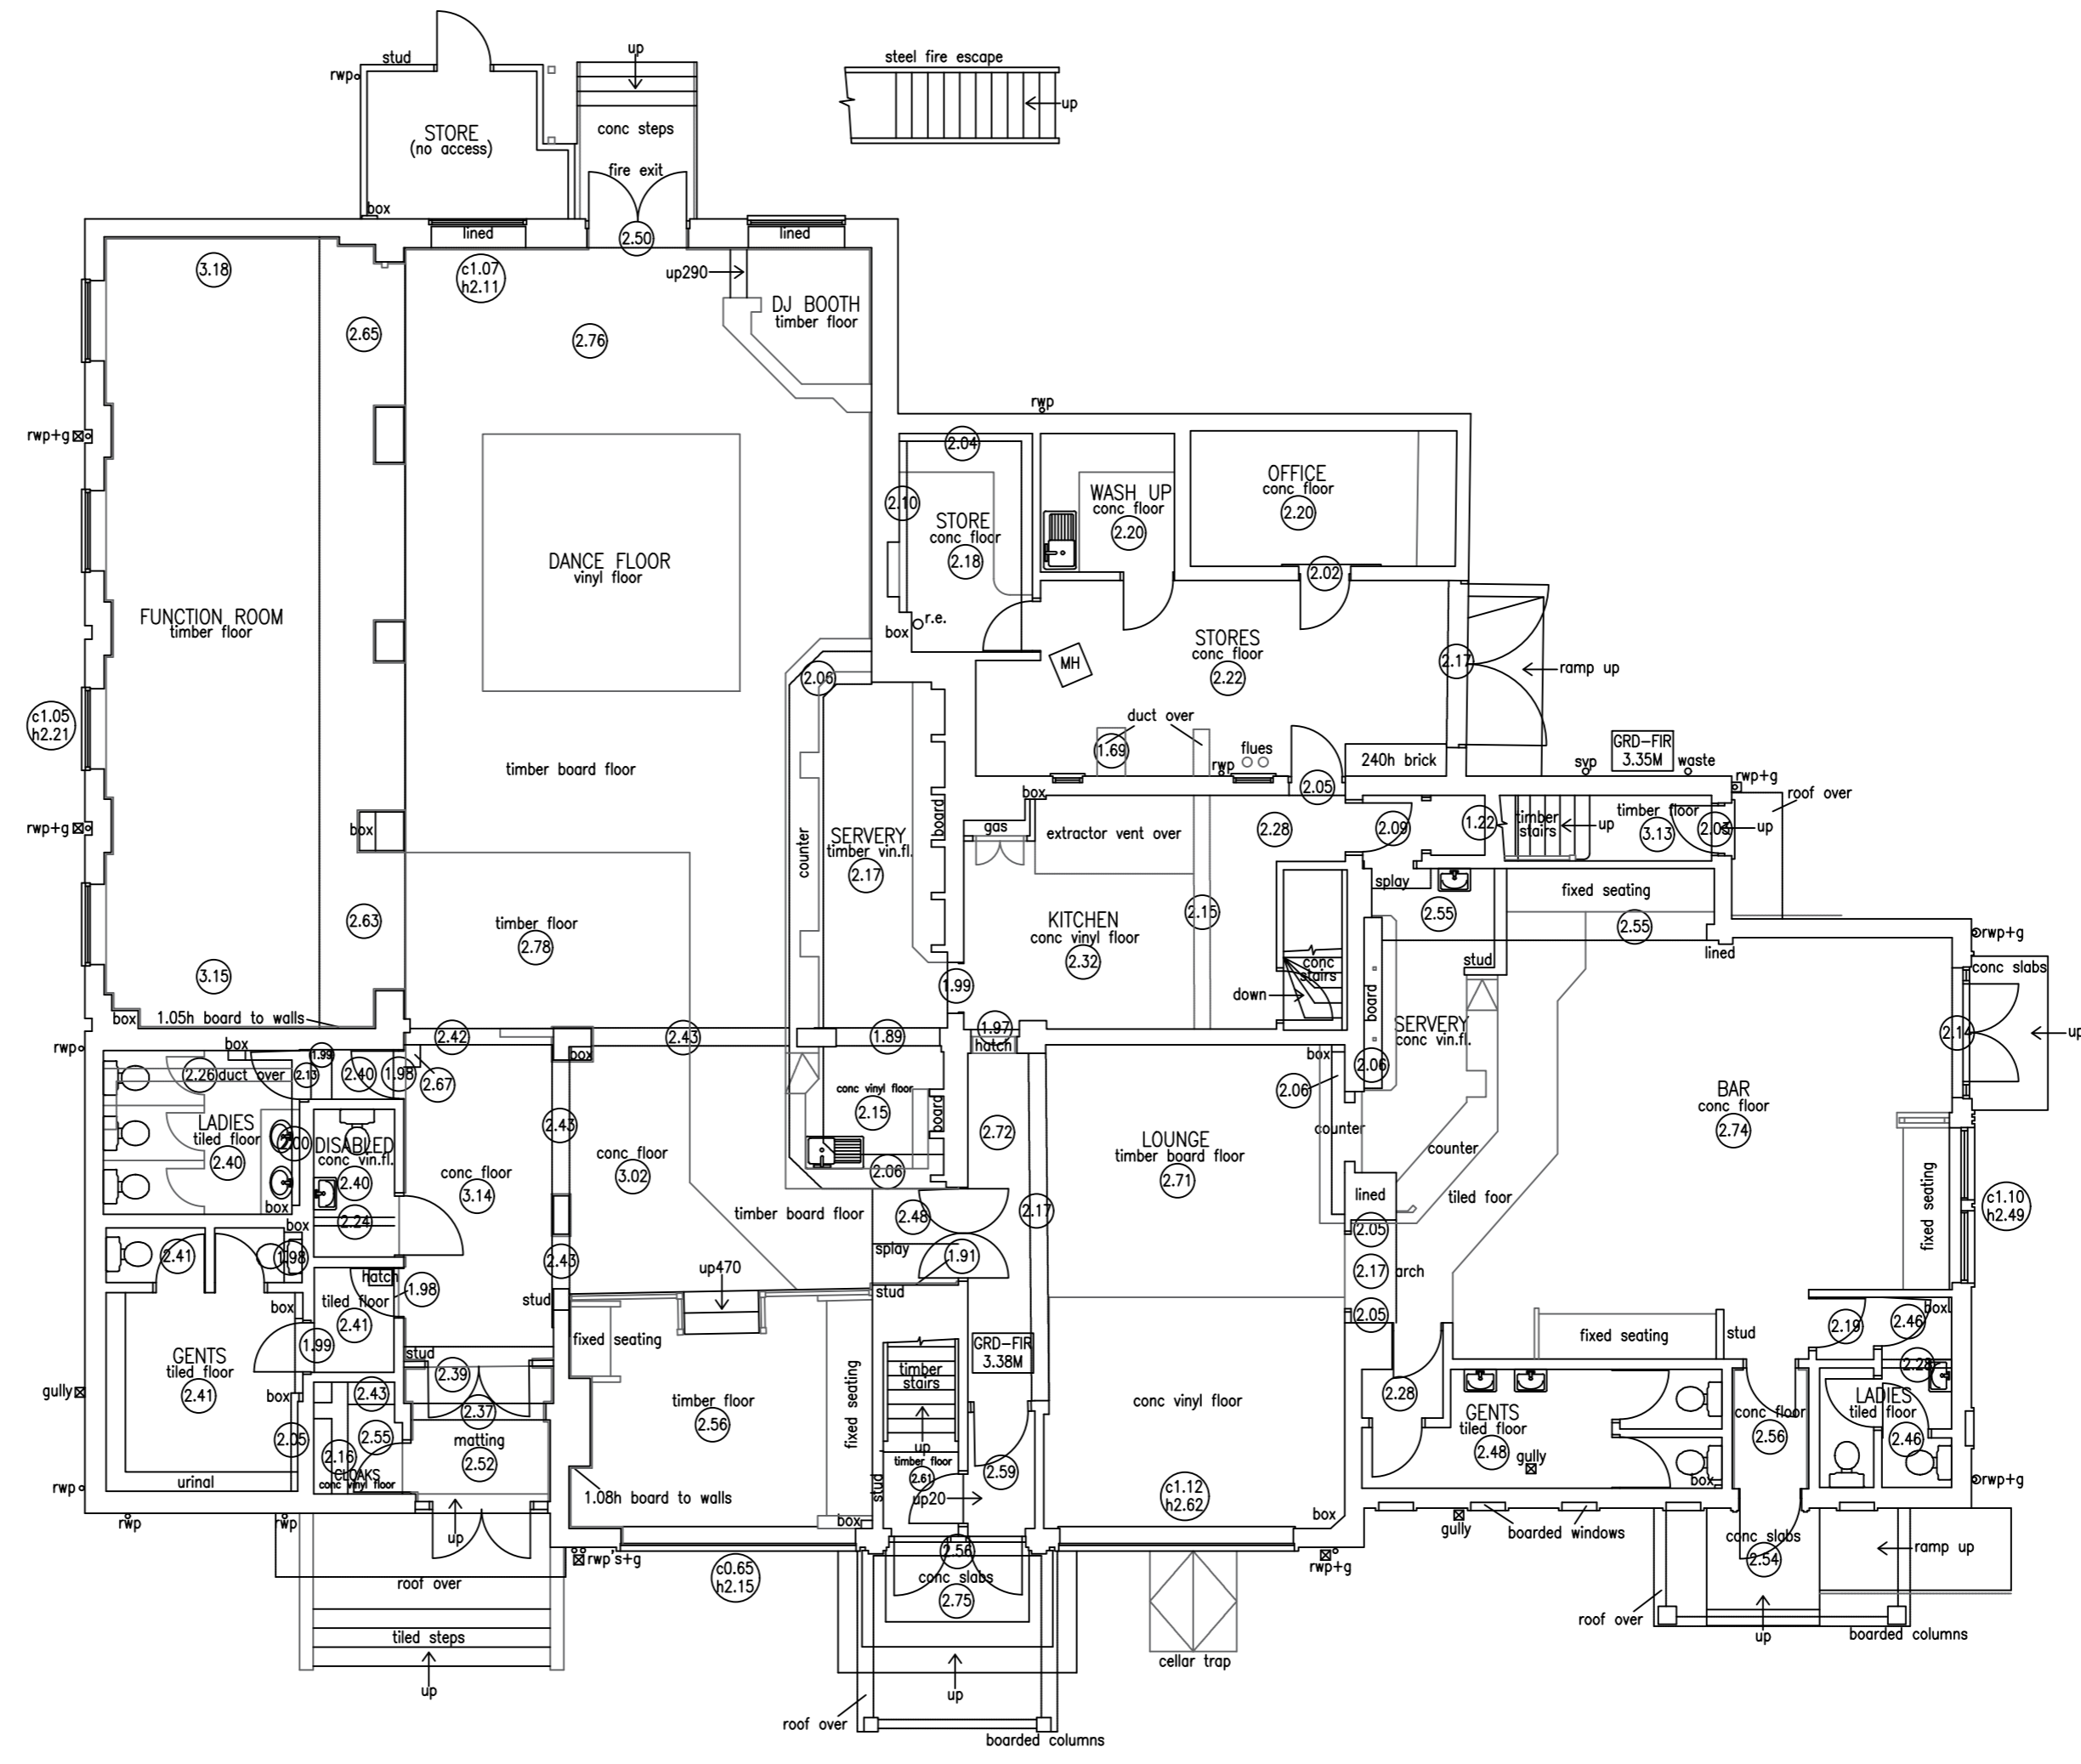

GROUND FLOOR PLAN

Revision	Date	Description
D1	17.02.26	Initial Issue

phd ARCHITECTS

Pinnegar Hayward Design
 87 Carver Street
 Birmingham
 B1 3AL
 Tel: 0121 236 7009
 Email: design@p-h-d.co.uk
 Web: www.p-h-d.co.uk

Client
 SHIRELAND INN LTD

Project
 RESIDENTIAL/ COMMERCIAL
 DEVELOPMENT

Location
 THE COCKED HAT, SCUNTHORPE
 DN15 8LQ

Drawing Title
 EXISTING CELLAR AND
 GROUND FLOOR PLANS

Project Number	3610	Drawing No.	(20)001	Revision	D1
Stage	DESIGN				
Scale	1:100				
Date	FEB 26				
Drawn	KP				
Checked	SR				
Sheet Number	3610-PHD-X-XX-DR-A-(20)001				

