

Notes

No.	XXX	Description:	XXX
-----	-----	--------------	-----


- Drawing based on topographical survey information provided by others.



FRONT ELEVATION




SIDE ELEVATION

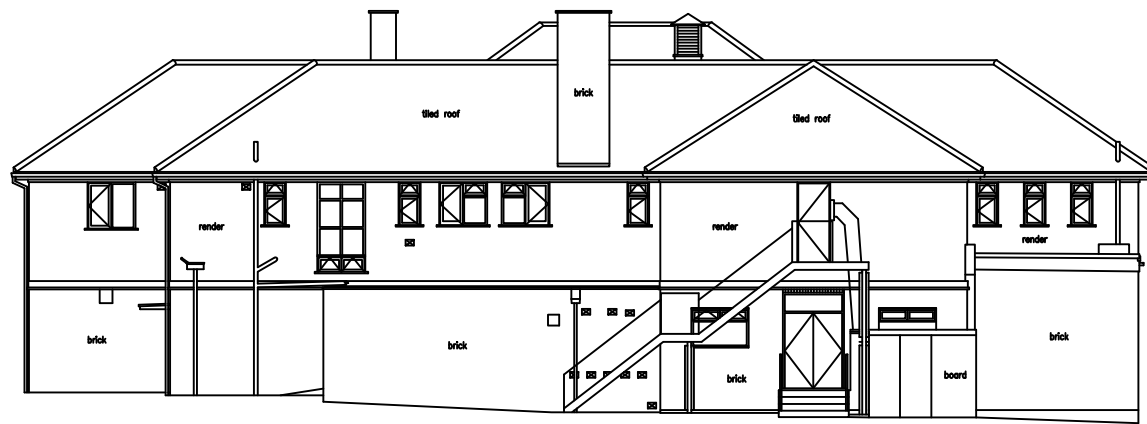


REAR ELEVATION



SIDE ELEVATION

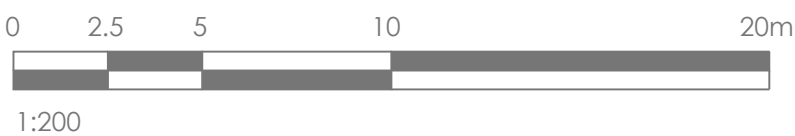

D1	22.10.25	Initial Issue
Revision	Date	Description

Client SHIRELAND INN LTD Project RESIDENTIAL/ COMMERCIAL DEVELOPMENT Location THE COCKED HAT, SCUNTHORPE, DN15 8LQ Drawing Title EXISTING ELEVATIONS				Drawing No. (40)001 Revision D1	 Pinnegar Hayward Design 87 Carver Street Birmingham B1 3AL Tel: 0121 236 7009 Email: design@p-h-d.co.uk Web: www.p-h-d.co.uk	Project Number 3610 Scale 1:200 Date OCT 25 Drawn KP Checked SR Stage DESIGN Sheet Number 3610-PHD-X-XX-DR-A-(40)001
---	--	--	--	--	---	--