


SIDE ELEVATION



FRONT ELEVATION

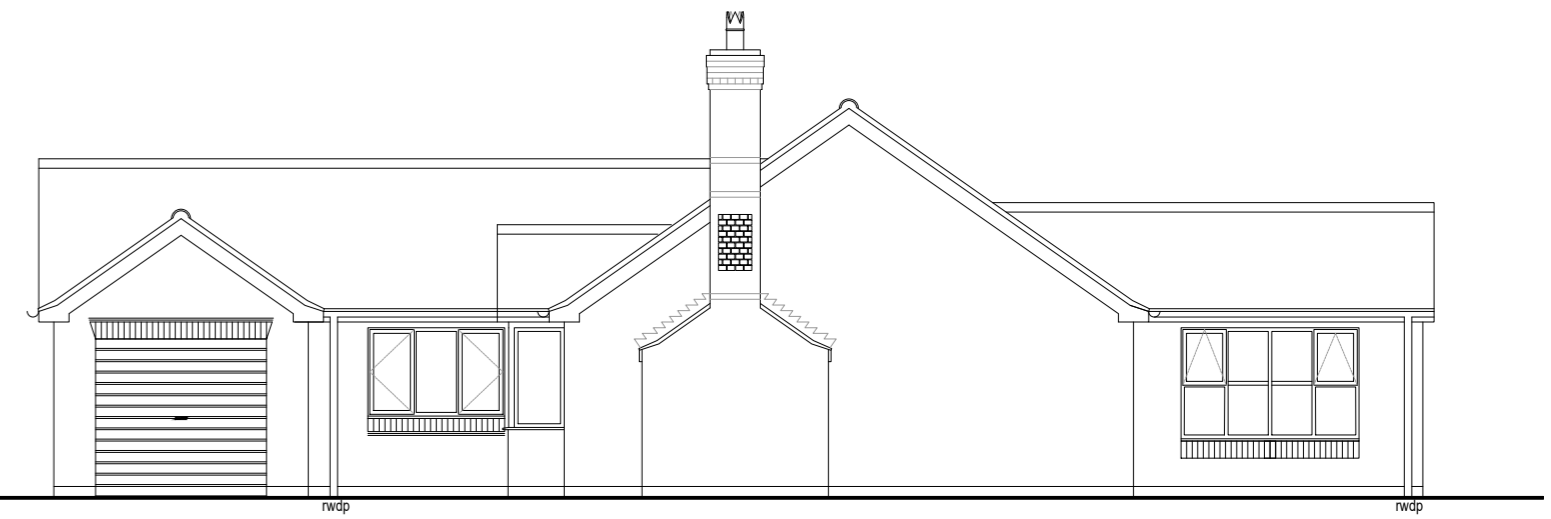


SIDE ELEVATION



REAR ELEVATION



GROUND FLOOR PLAN

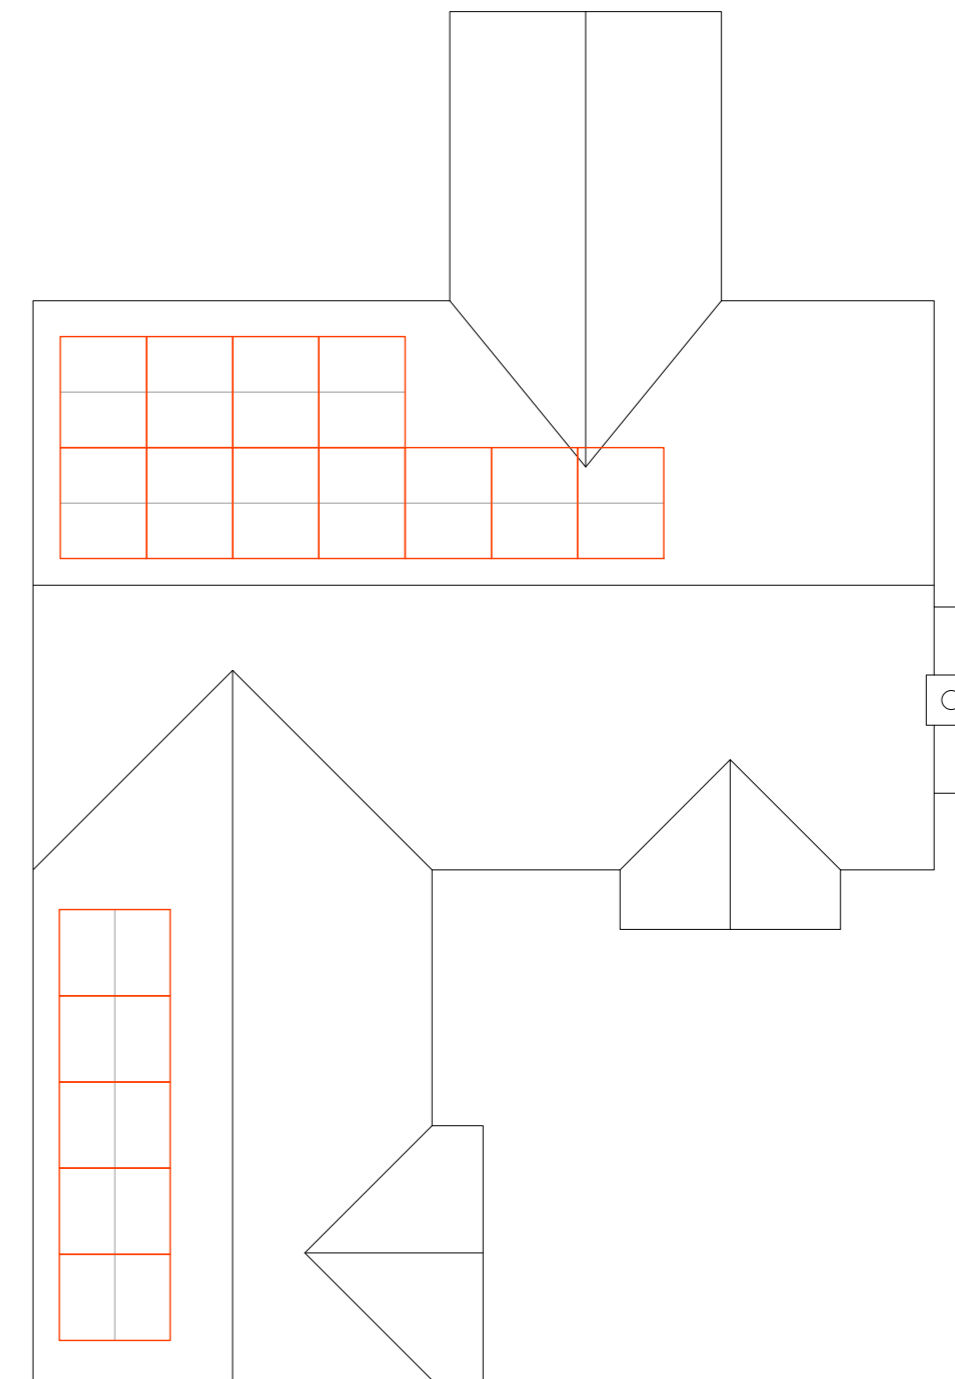

ROOF PLAN

Rev:	A	Details:	PV Added.	JC	05.02.26
Drawn by:		Date:		Drawn by:	Date Approved:

KEIGAR HOMES LTD
 KEIGAR LODGE
 CANBERRA VIEW
 BARTON-UPON-HUMBER
 NORTH LINCOLNSHIRE
 DN15 5GR
 Tel: 01652 631939 Fax: 01652 631938



Project Title:
 The Maxstoke with att. Garage
 Build Style 2 & 6
 Opposite Hand

Drawing Title:
 Plans & Elevations

Drawn by:	NwP	Date:	26.04.18	Scale:	1 / 100
-----------	-----	-------	----------	--------	---------

Drawing No:	Mx.sg/OP/19/102	Revision:	A
-------------	-----------------	-----------	---