


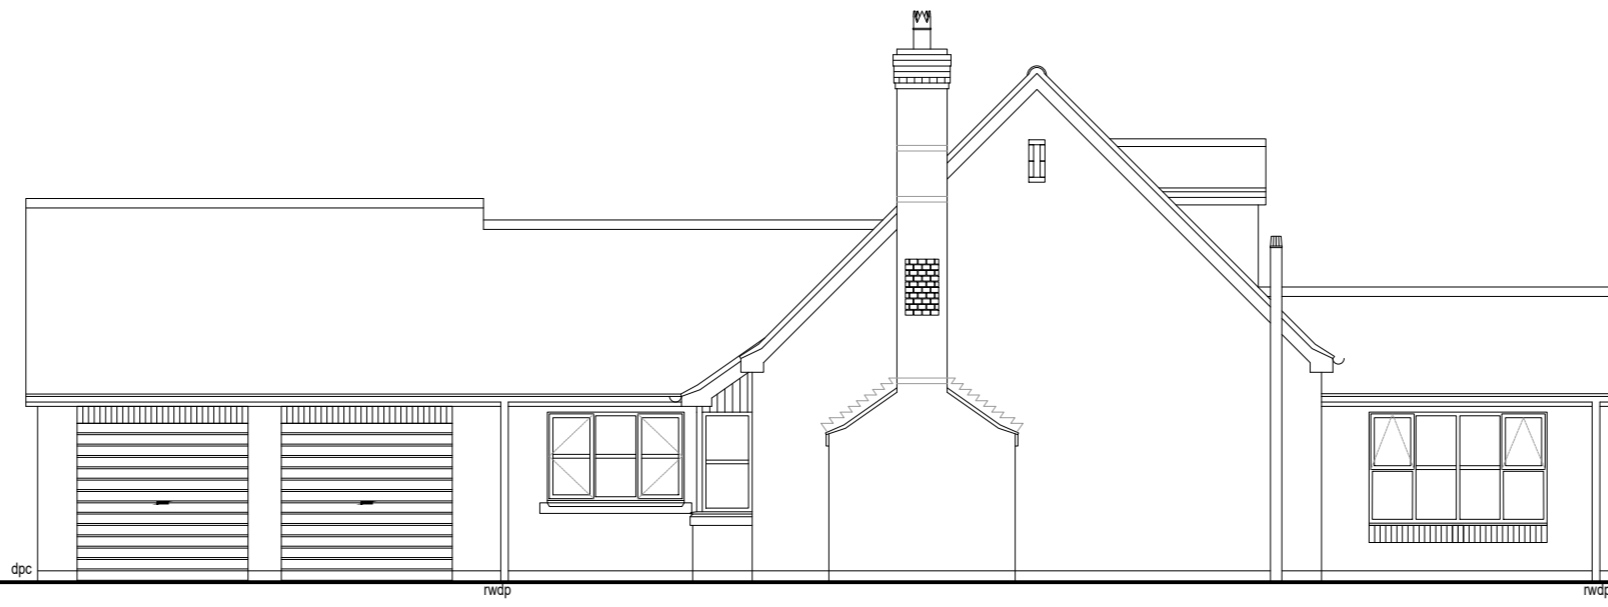


FRONT ELEVATION




SIDE ELEVATION




REAR ELEVATION

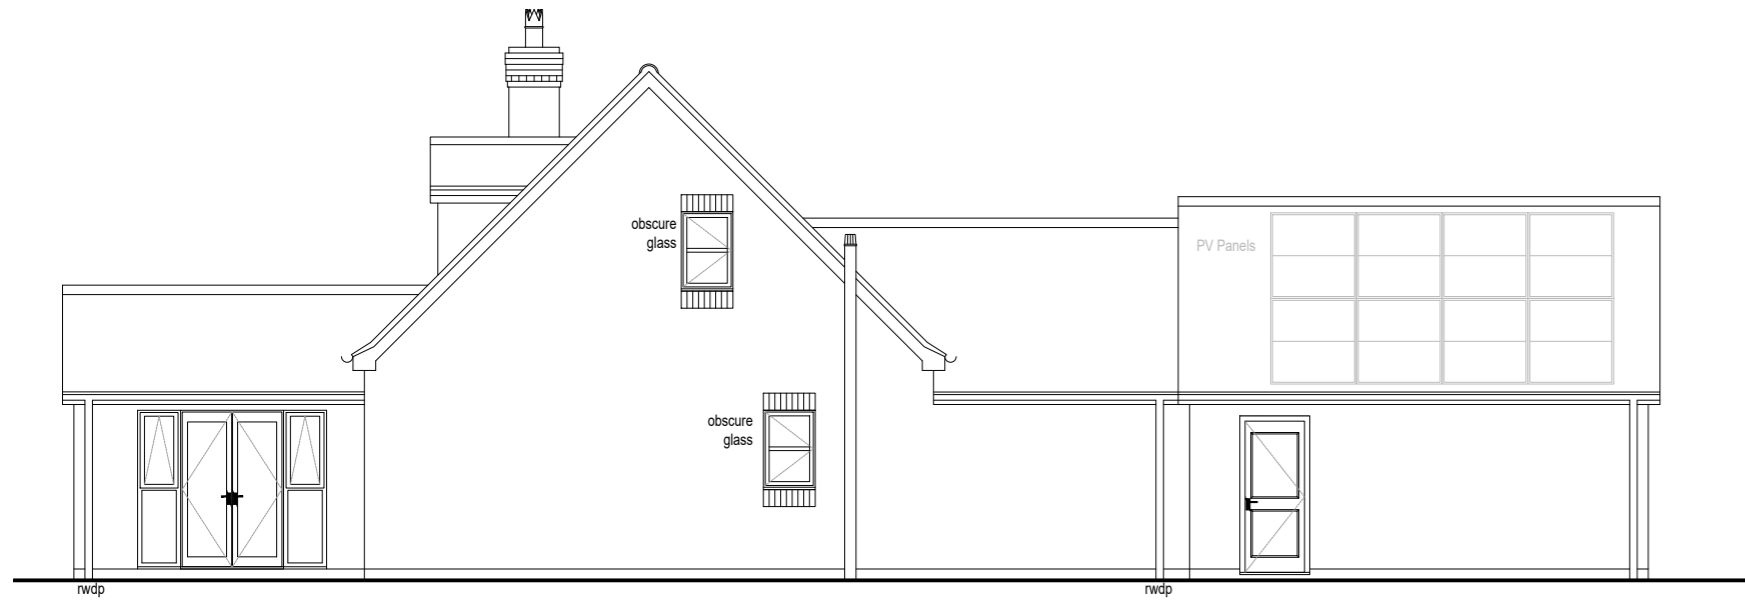


SIDE ELEVATION

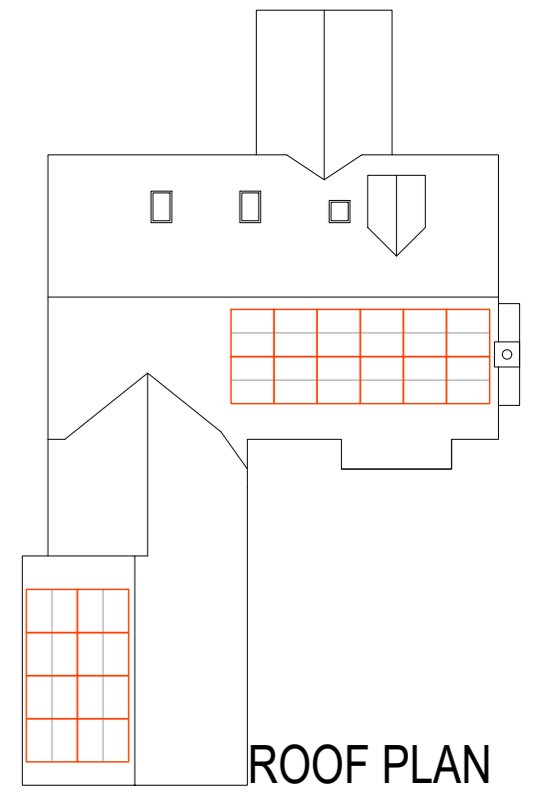

ROOF PLAN

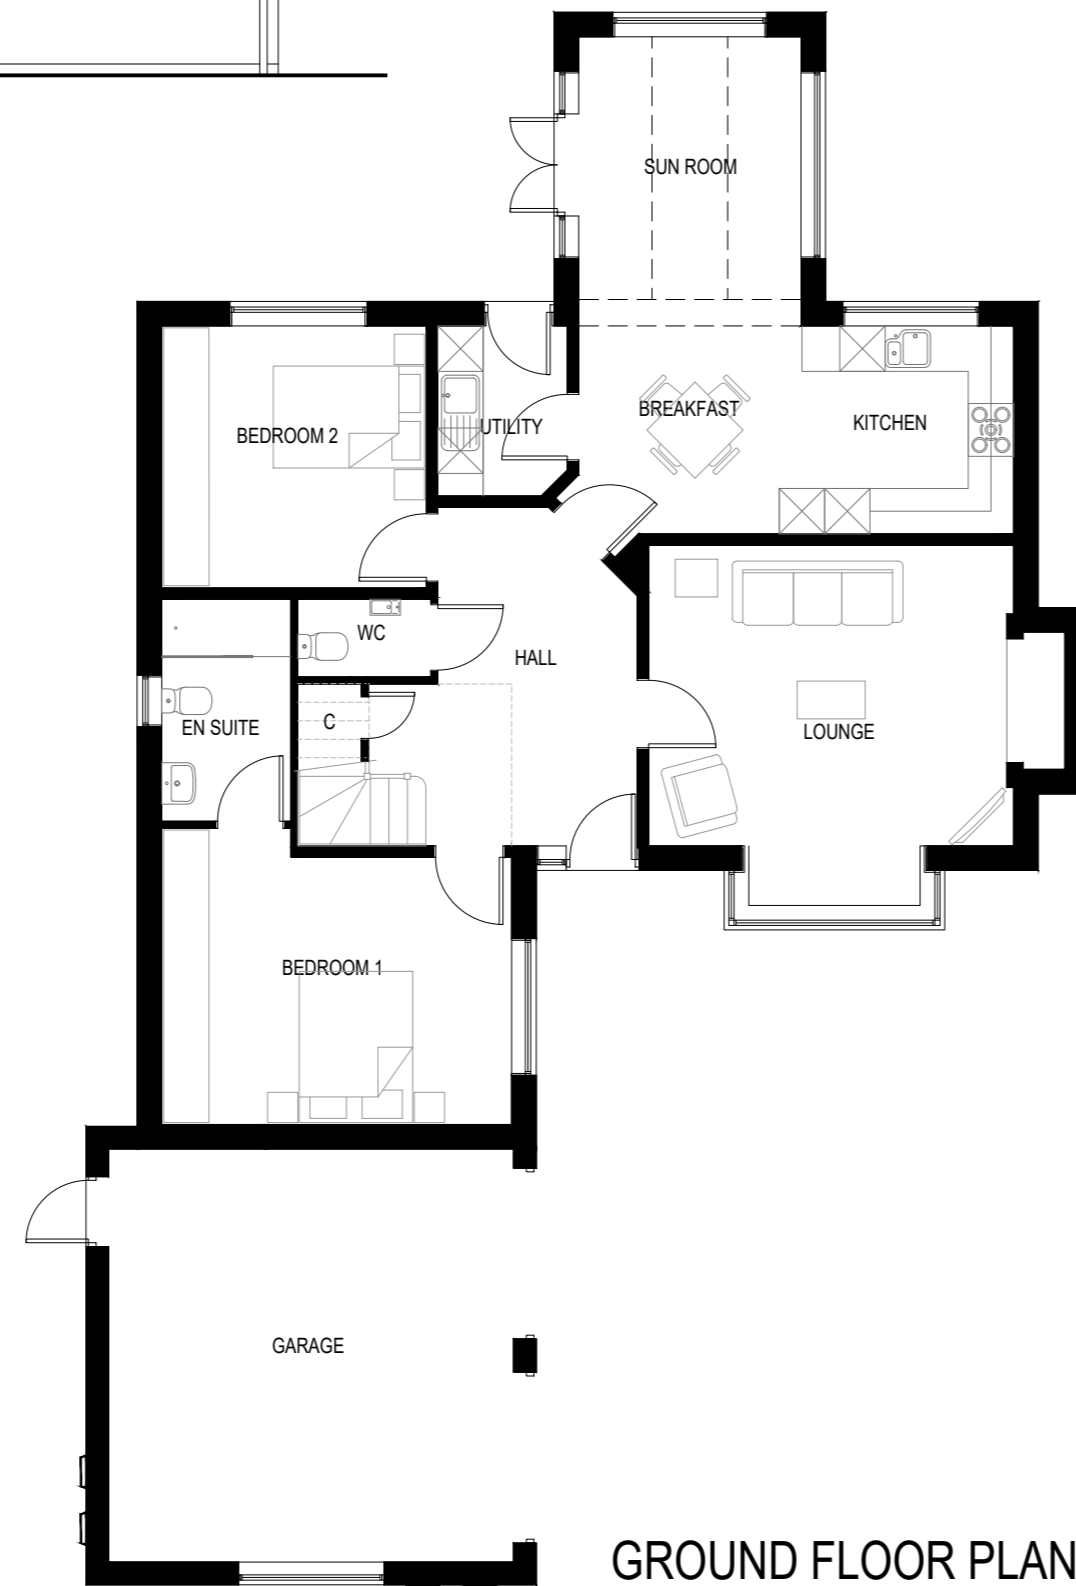

GROUND FLOOR PLAN

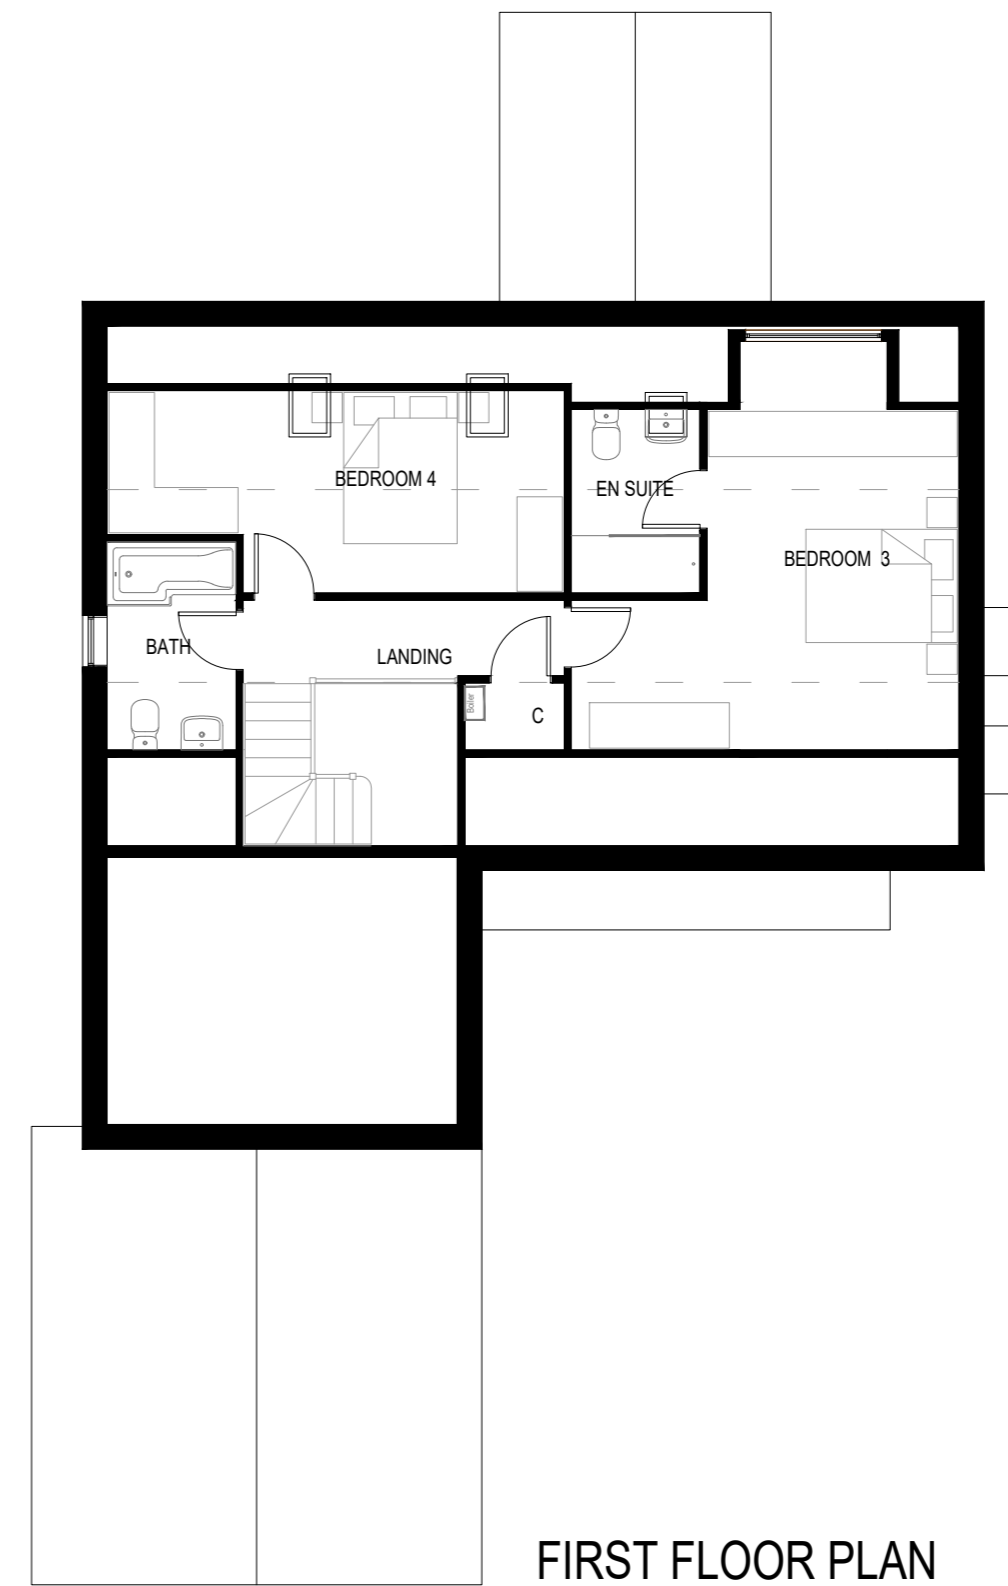

FIRST FLOOR PLAN

Rev: A	Details: PV Added.	Drawn by: JC	Date Approved: 05.02.26
--------	--------------------	--------------	-------------------------

**KEIGAR HOMES LTD**  
 KEIGAR LODGE  
 CANBERRA VIEW  
 BARTON-UPON-HUMBER  
 NORTH LINCOLNSHIRE  
 DN15 5GR  
 Tel: 01652 631939 Fax: 01652 631938



Project Title:  
**The Maxstoke 2 Storey  
 Build Style 3  
 Double Garage - Opposite Hand**

Drawing Title:  
**Plans & Elevations**

Drawn by: NwP	Date: 14.11.19	Scale: 1 / 100 @A2
---------------	----------------	--------------------

Drawing No: M.dg/OP/19/101	Revision: A
----------------------------	-------------