



FRONT ELEVATION




SIDE ELEVATION

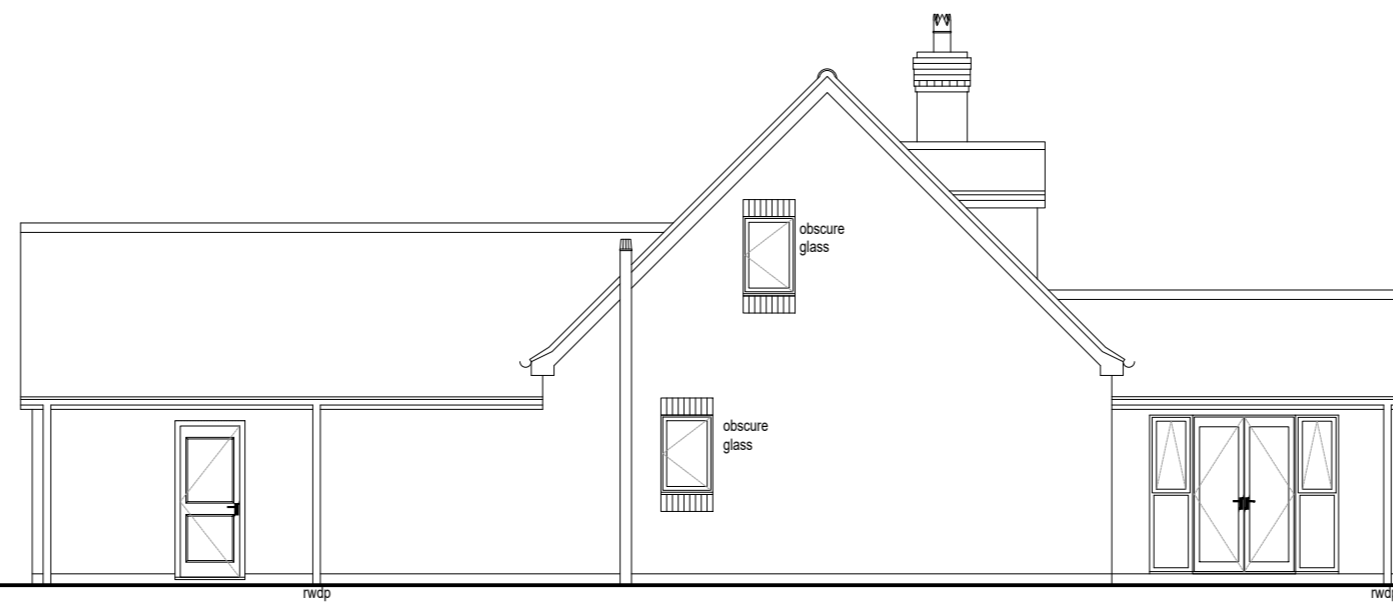

REAR ELEVATION

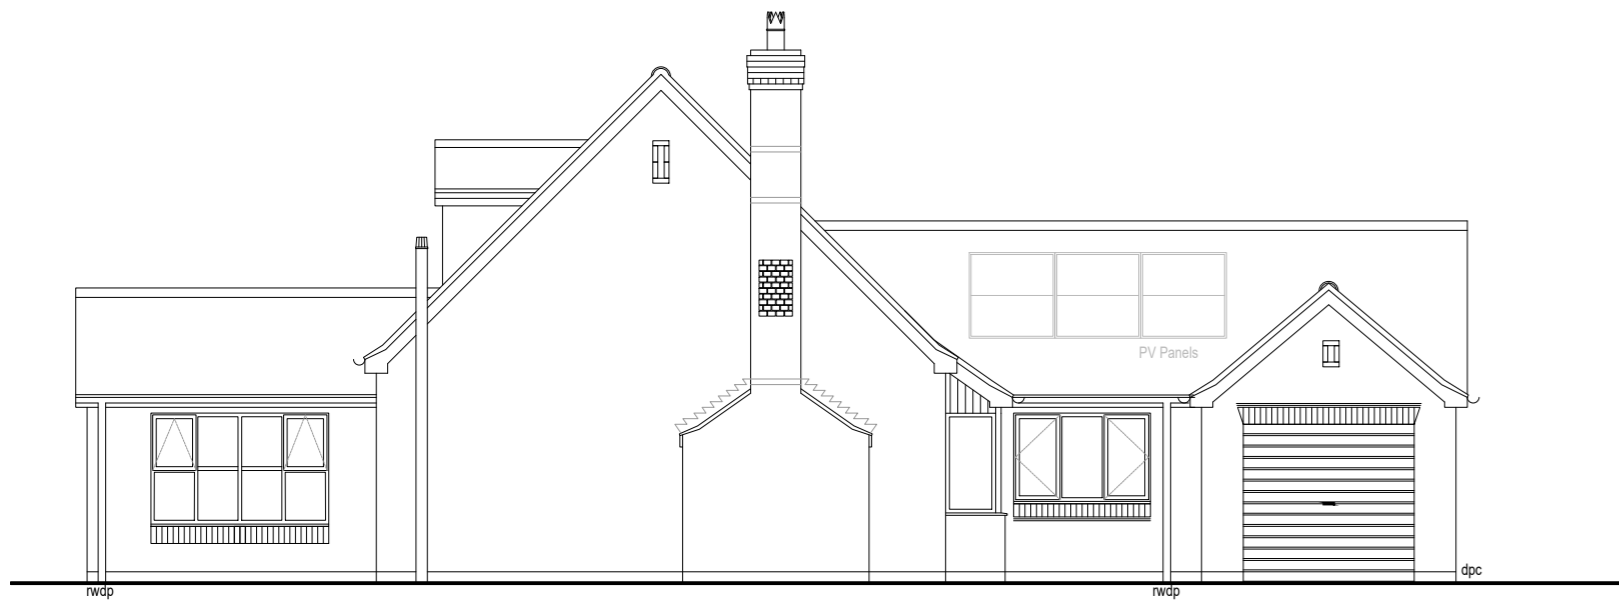


SIDE ELEVATION

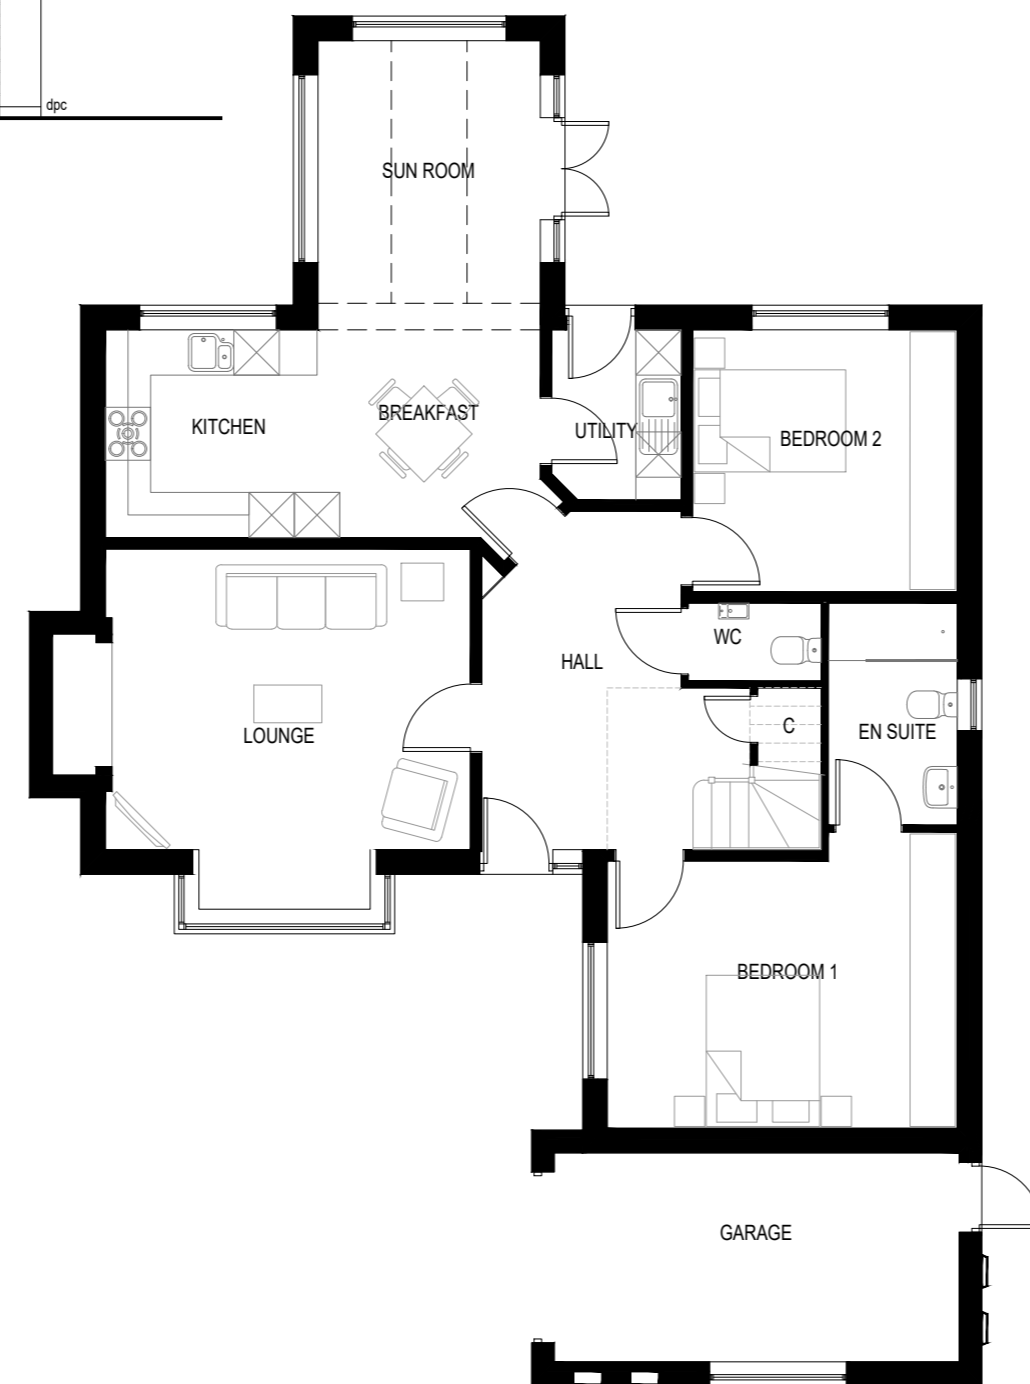

GROUND FLOOR PLAN



FIRST FLOOR PLAN

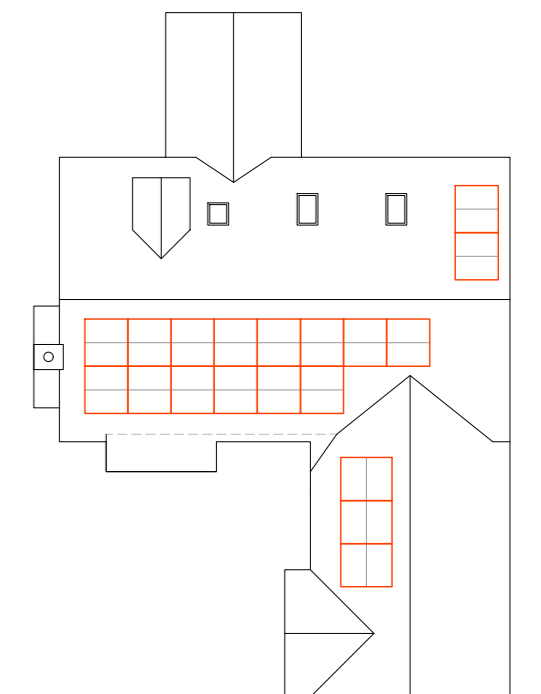

ROOF PLAN

| | | | |
|------|-----------|-----------|----------------|
| A | PV Added. | JC | 05.02.26 |
| Rev: | Details: | Drawn by: | Date Approved: |

KEIGAR HOMES LTD
 KEIGAR LODGE
 CANBERRA VIEW
 BARTON-UPON-HUMBER
 NORTH LINCOLNSHIRE
 DN15 5GR
 Tel: 01652 631939 Fax: 01652 631938



Project Title:
**The Maxstoke 2 Storey
 Build Style 2
 Single Garage - Normal Hand**

Drawing Title:
Plans & Elevations

| | | | | | |
|-----------|-----|-------|----------|--------|-------------|
| Drawn by: | NwP | Date: | 14.11.19 | Scale: | 1 / 100 @A2 |
|-----------|-----|-------|----------|--------|-------------|

| | | | |
|-------------|-----------------------|-----------|----------|
| Drawing No: | M.sg/AS/19/102 | Revision: | A |
|-------------|-----------------------|-----------|----------|