




NOTES  
 THIS DRAWING IS FOR BUILDING REGS. & PLANNING PURPOSES ONLY  
 ALL DIMENSIONS & DETAILS TO BE CHECKED ON SITE PRIOR TO  
 COMMENCEMENT OF WORKS ON SITE  
 THIS DRAWING IS THE COPYRIGHT OF SHEPHERD TECHNICAL SERVICES  
 THIS DRAWING IS TO BE READ IN CONJUNCTION WITH THE  
 FOLLOWING DRG. NO.  
 C1270/A1/101 EXISTING PLANS  
 C1270/A1/102 PROPOSED PLANS  
 C1270/A1/103 ELEVATIONS AND BLOCK/LOCATION PLANS

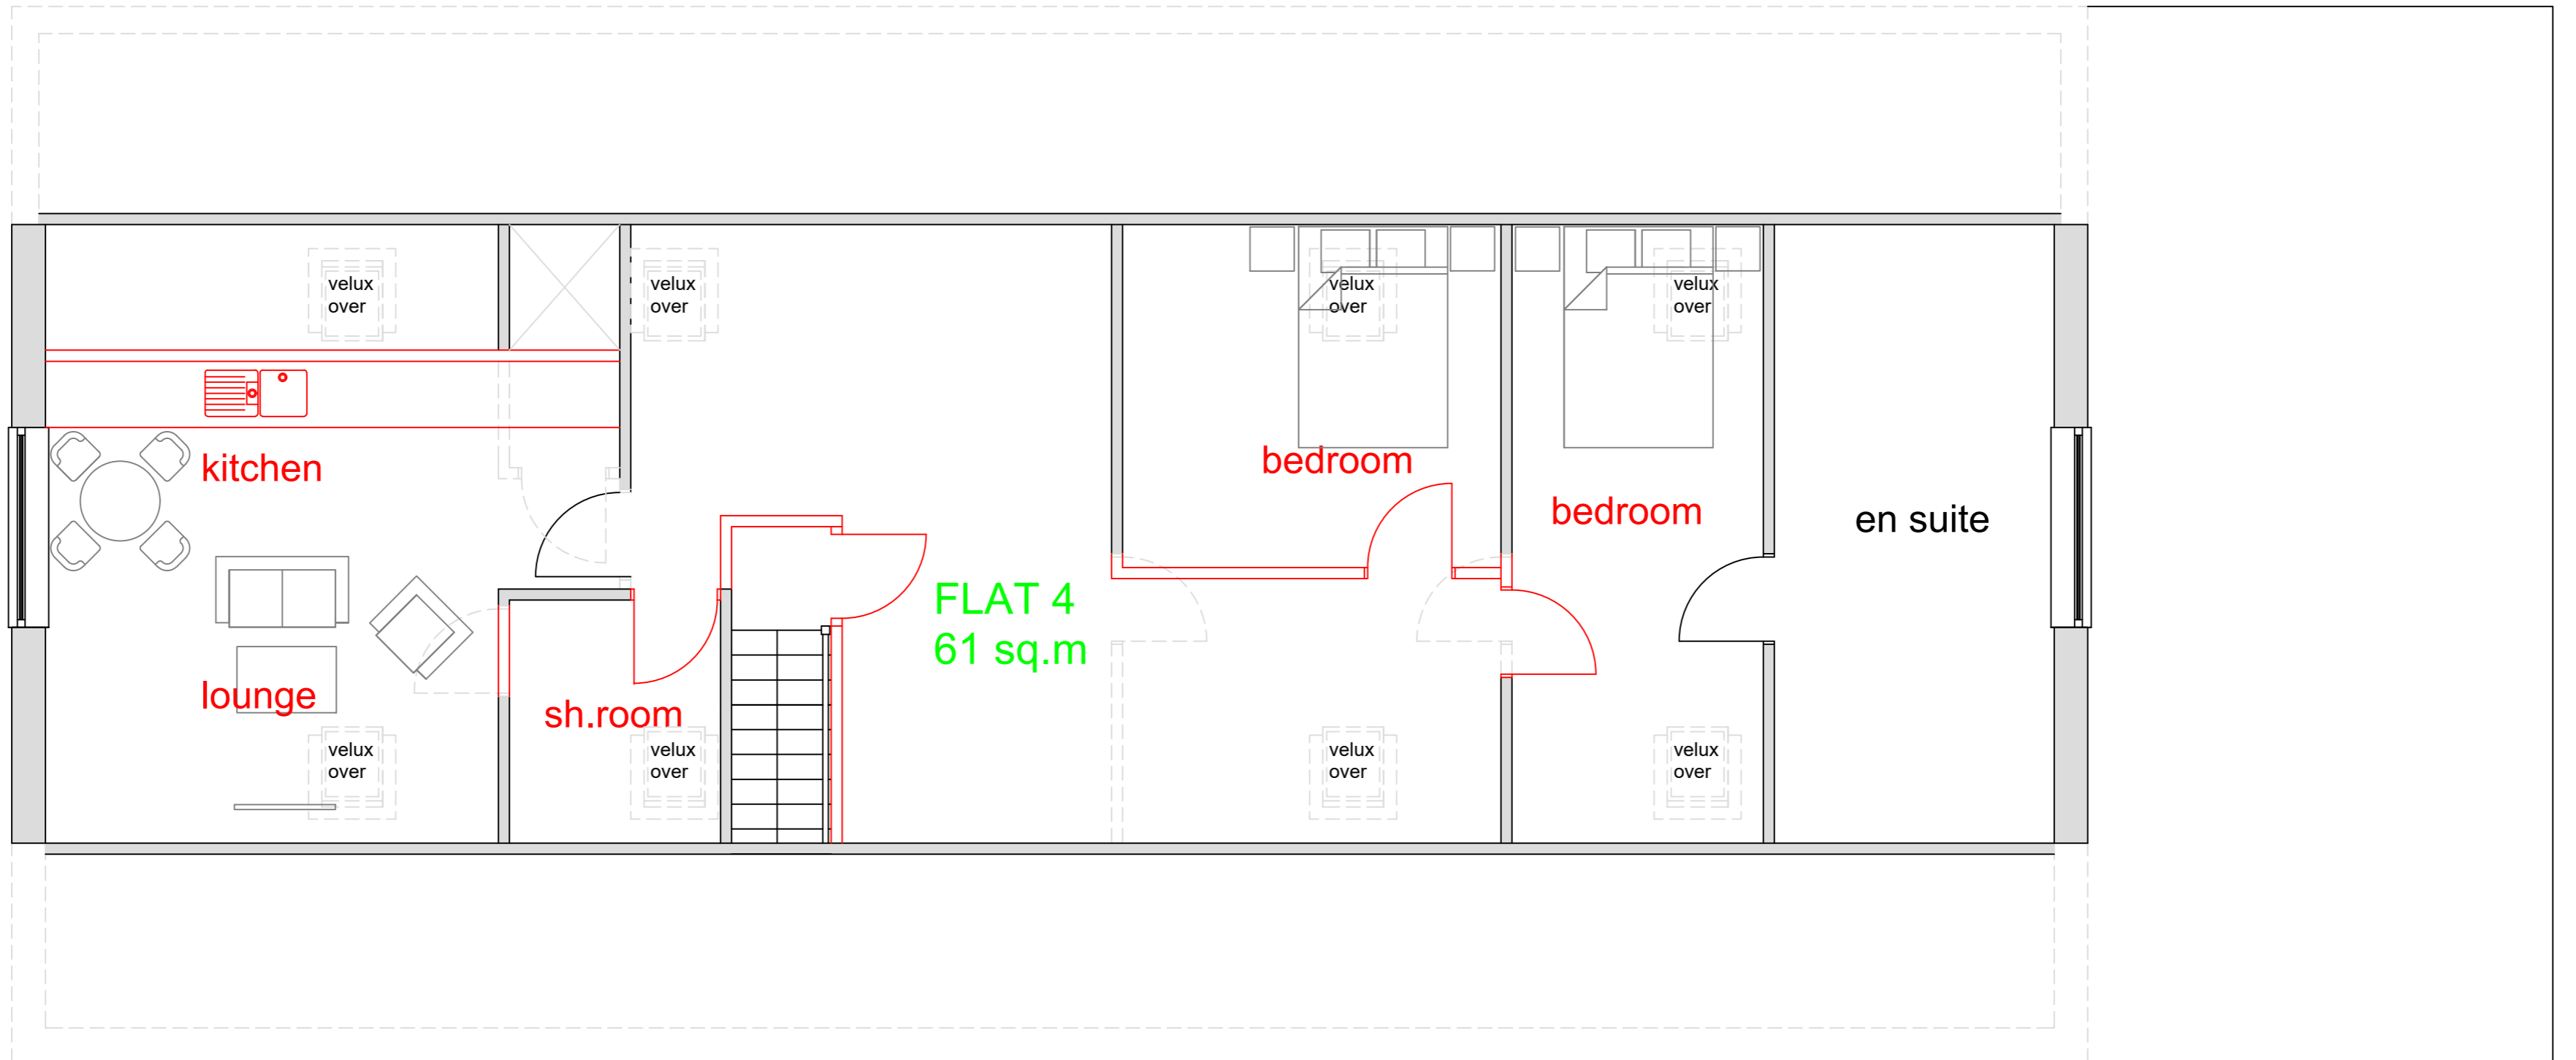

SECOND FLOOR PLAN

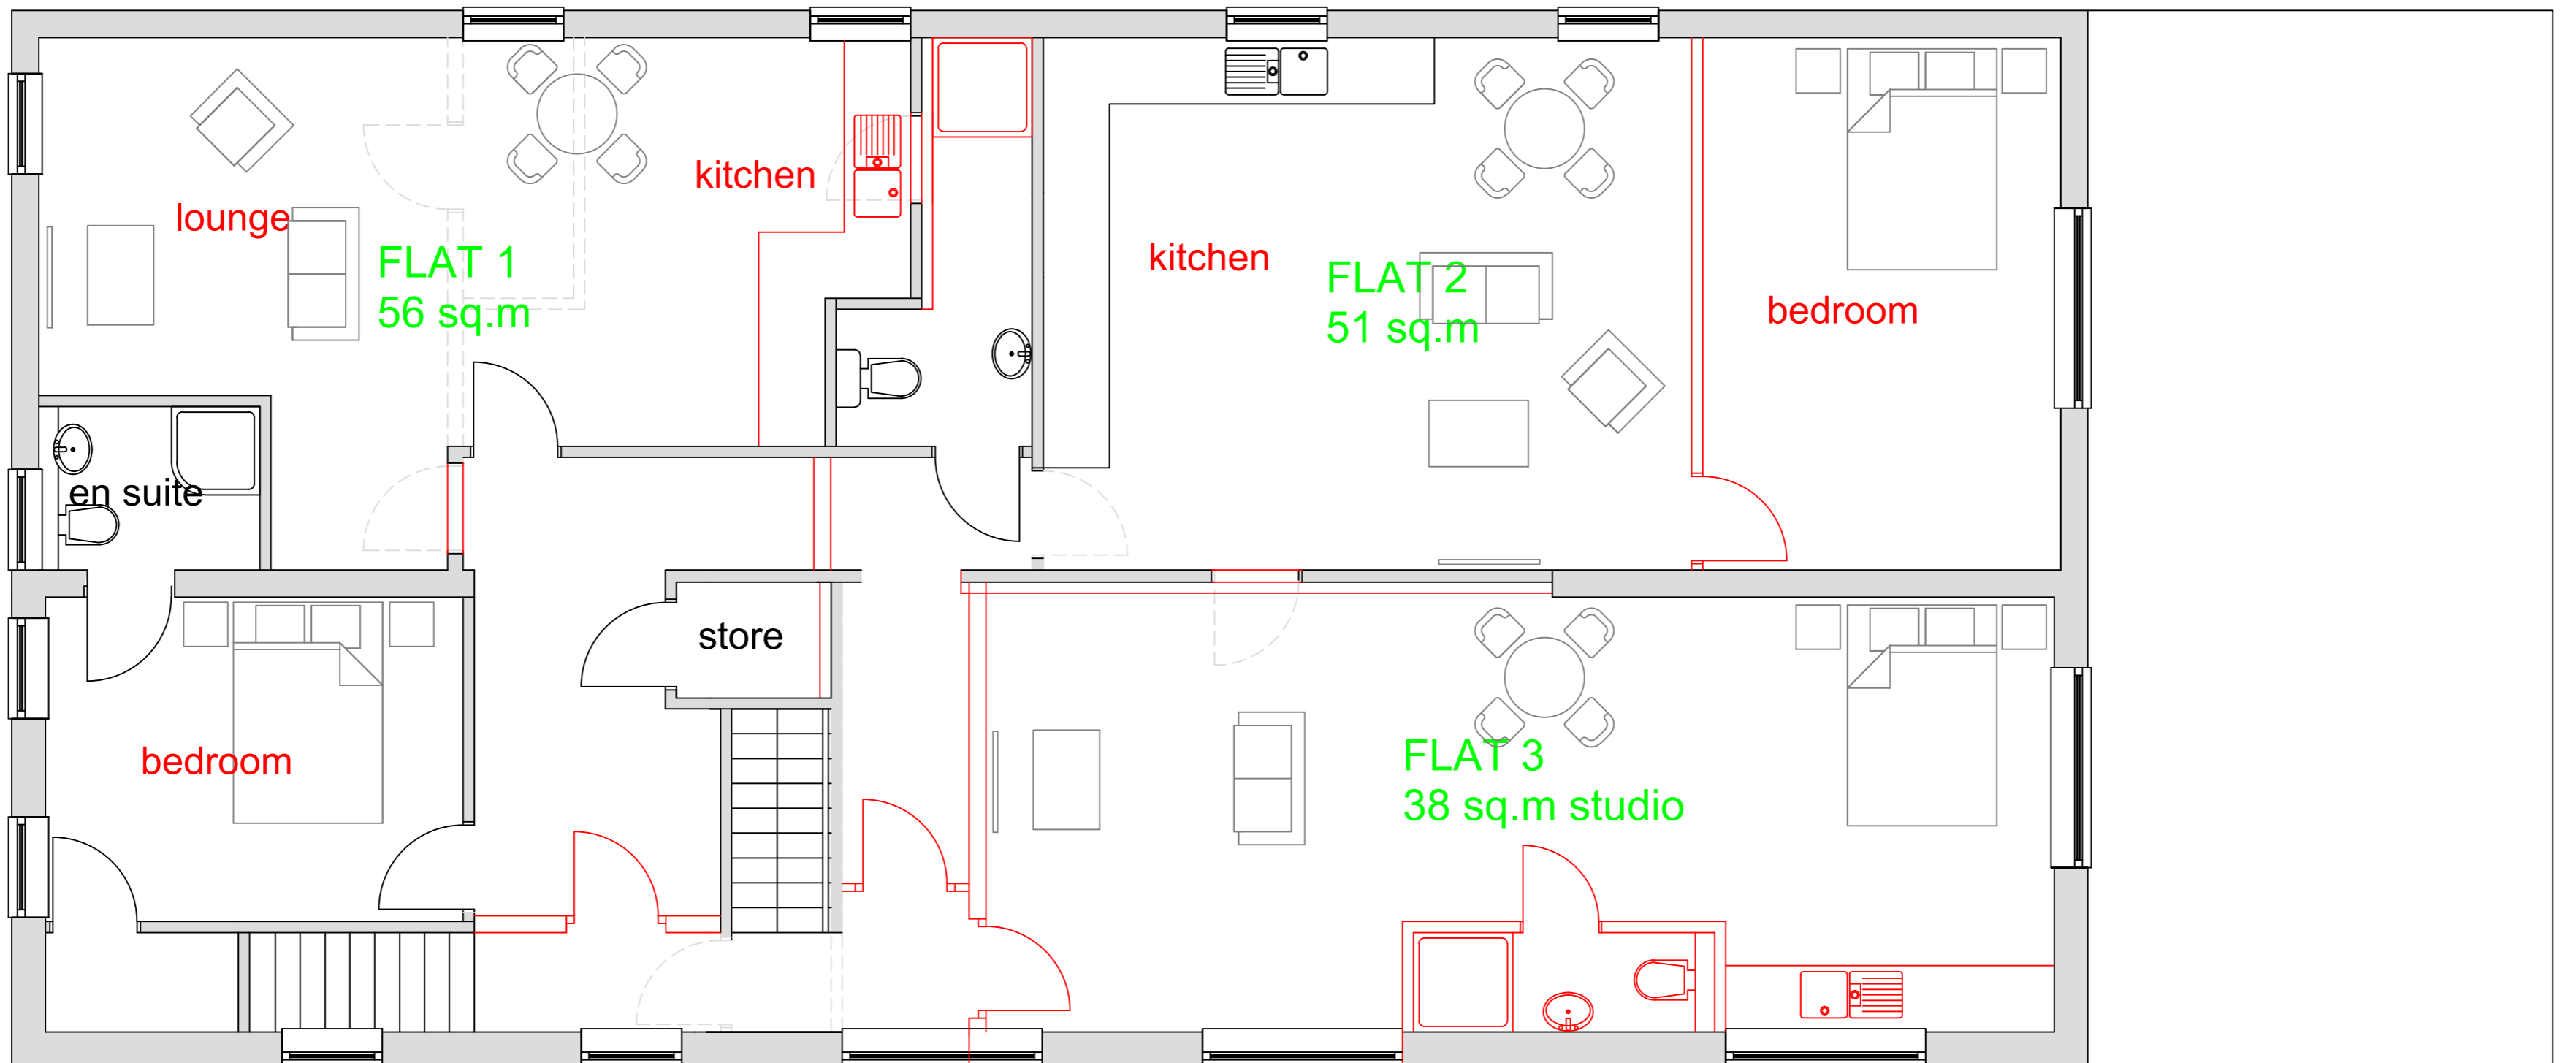

FIRST FLOOR PLAN

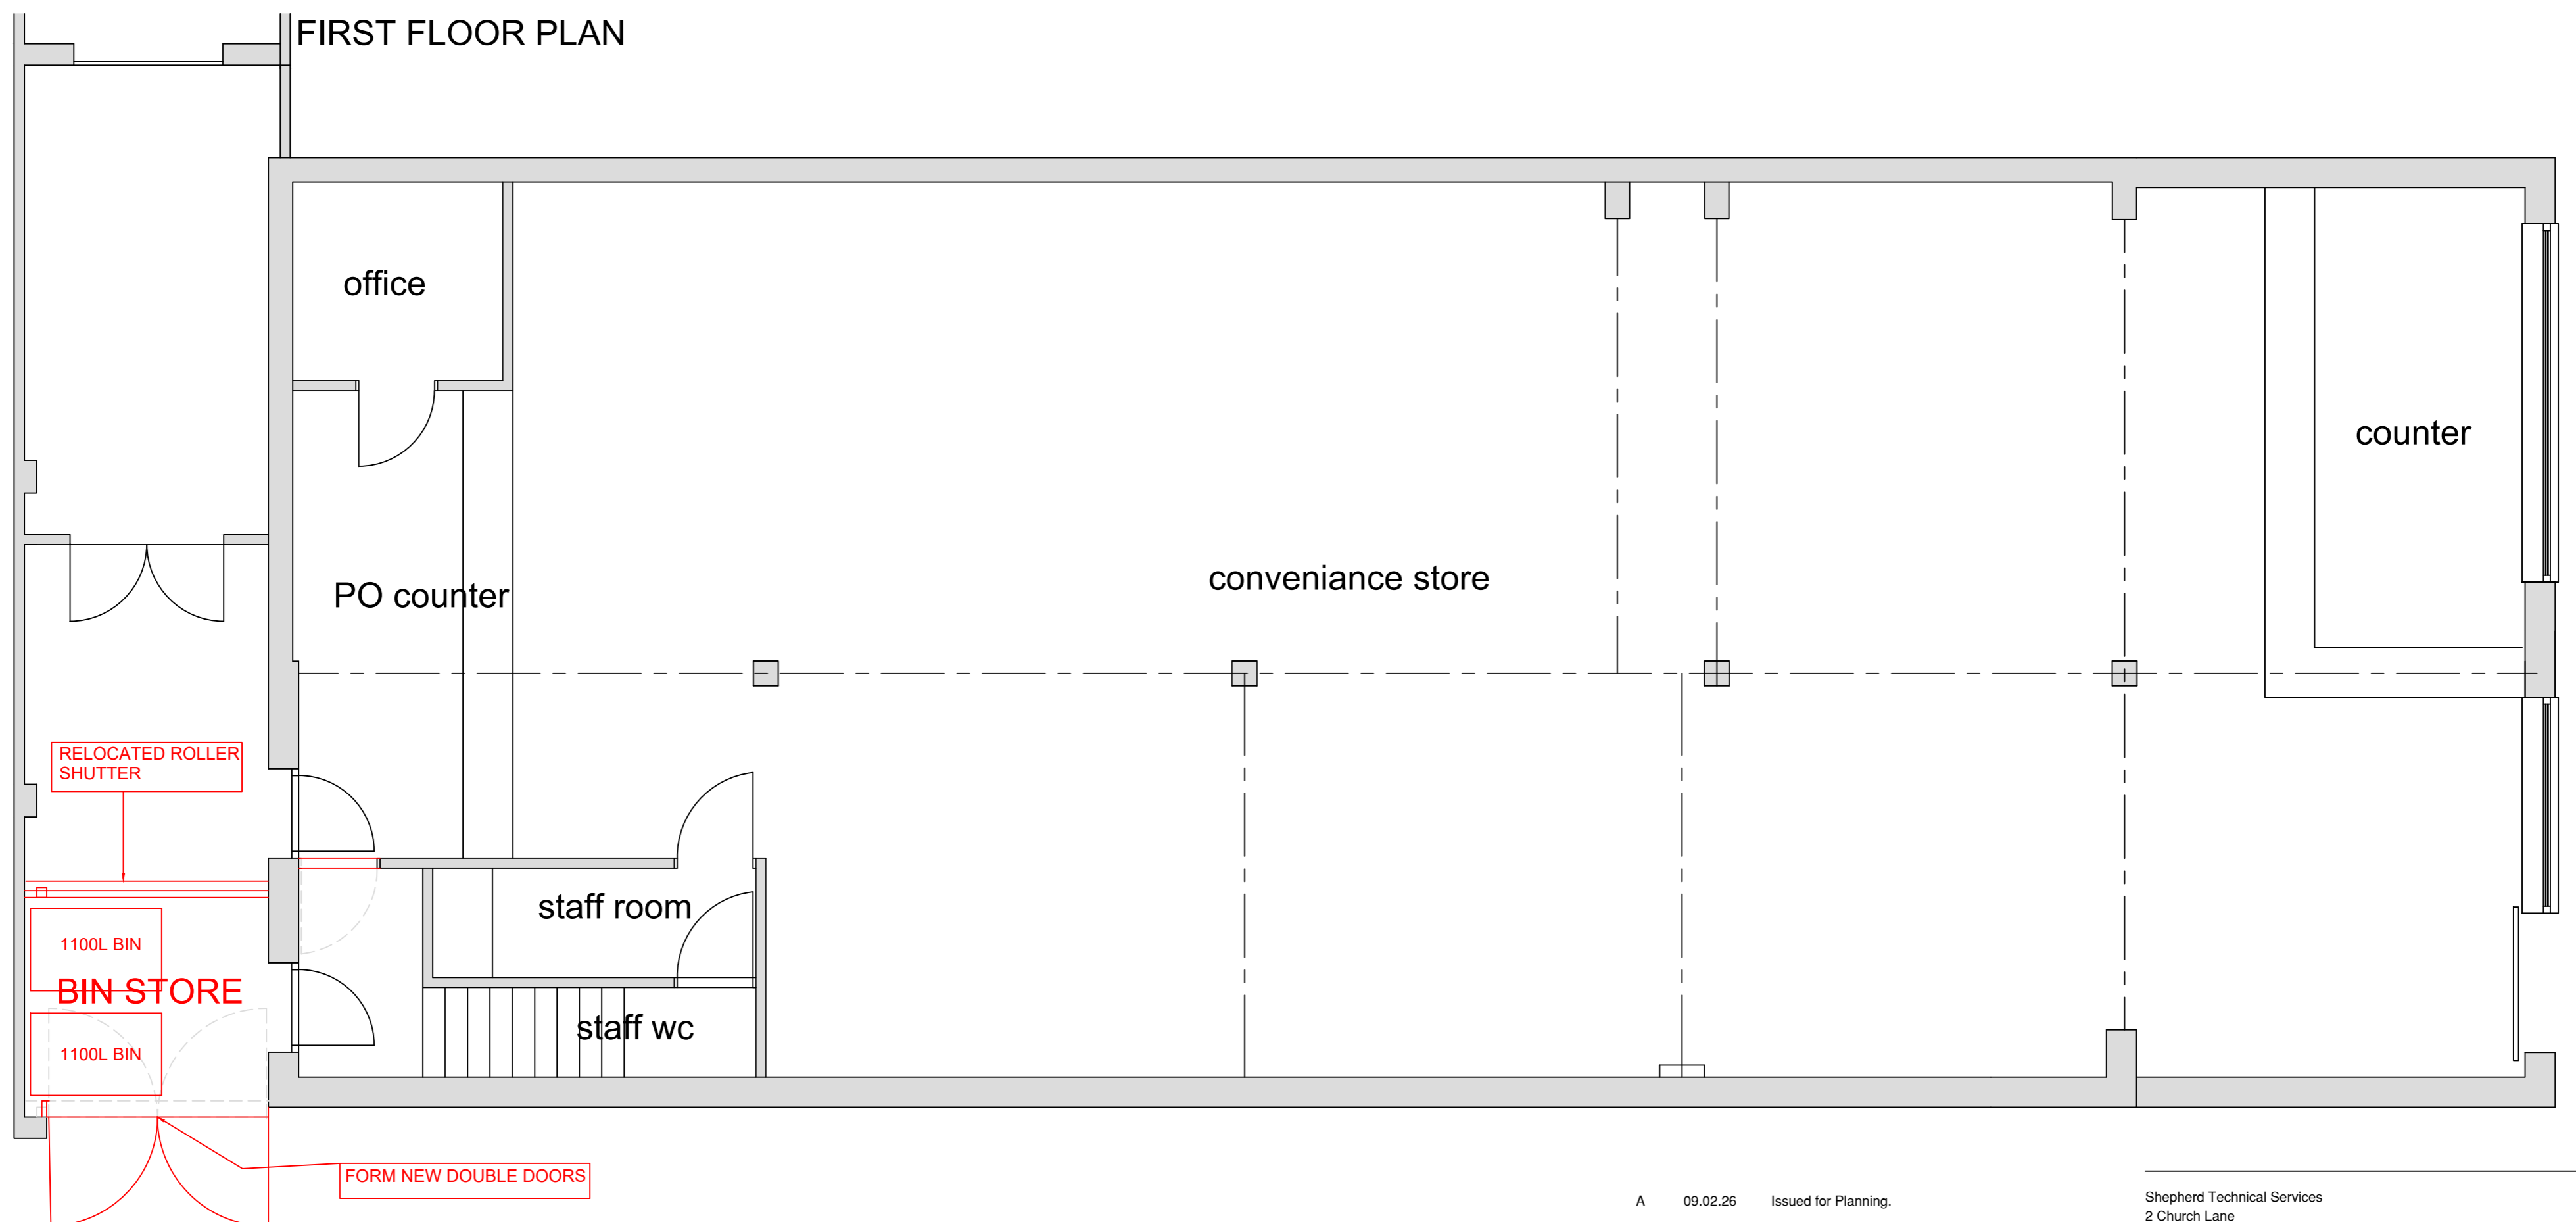

GROUND FLOOR PLAN

Rev	Date	Description
A	09.02.26	Issued for Planning.
Issued for: <b>PLANNING.</b>		
Client-Scheme		
Mr. B. Singh		
PROPOSED CHANGE OF USE FROM DUPLEX		
FLAT AT FIRST/SECOND FLOOR TO 4no. SC		
FLATS AT 11 HENDERSON AVENUE		
SCUNTHORPE NORTH LINGS		
Drawing Title		
Proposed Plans		

Shepherd Technical Services  
 2 Church Lane  
 Scunthorpe  
 North Lincolnshire  
 DN15 7AE  
 Tel : 01724 330769  
 Mob : 07988 215614

SHEPHERD TECHNICAL SERVICES  
 Architectural, Civil & Structural Design Consultants

Date FEB 26  
 Scale 1/50@A1 1/100@A3  
 Drawn DS  
 Checked

Drawing No.  
 C1270 / A1 / 102 rev A