




PROPOSED FLOOR PLAN
1:100
Proposed floor area = 168.72m²

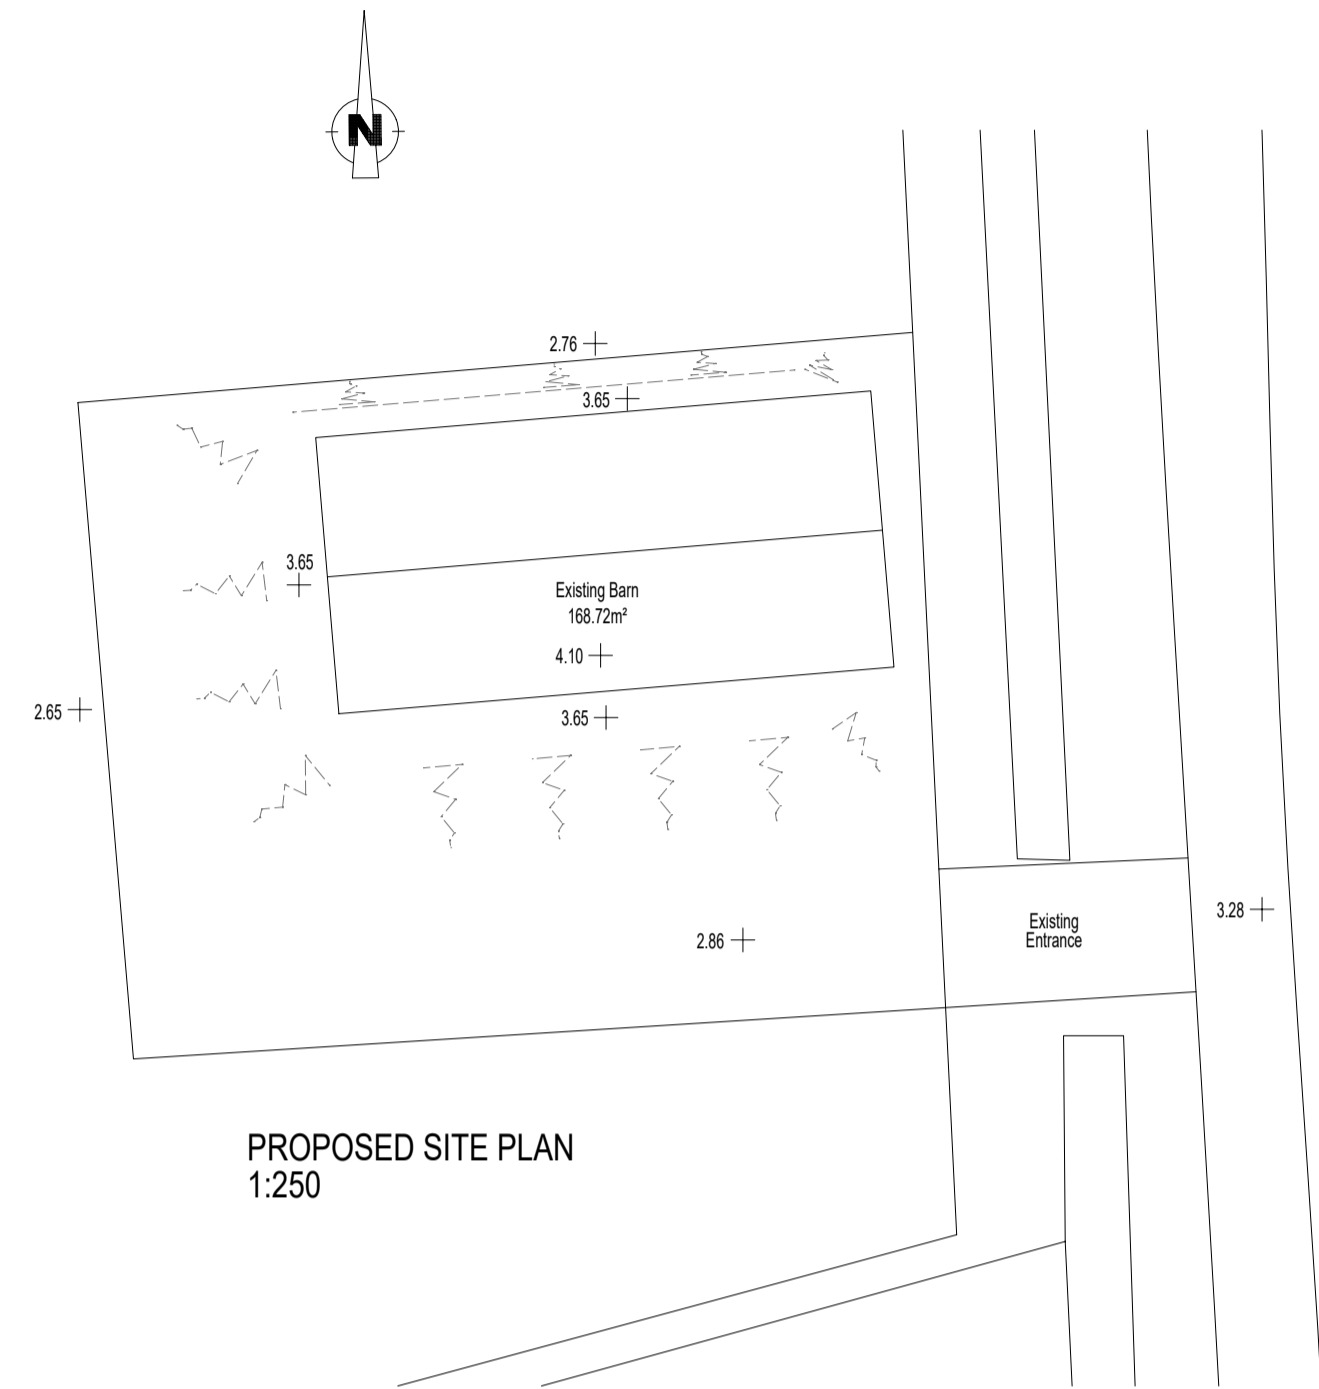


PROPOSED SITE PLAN
1:250

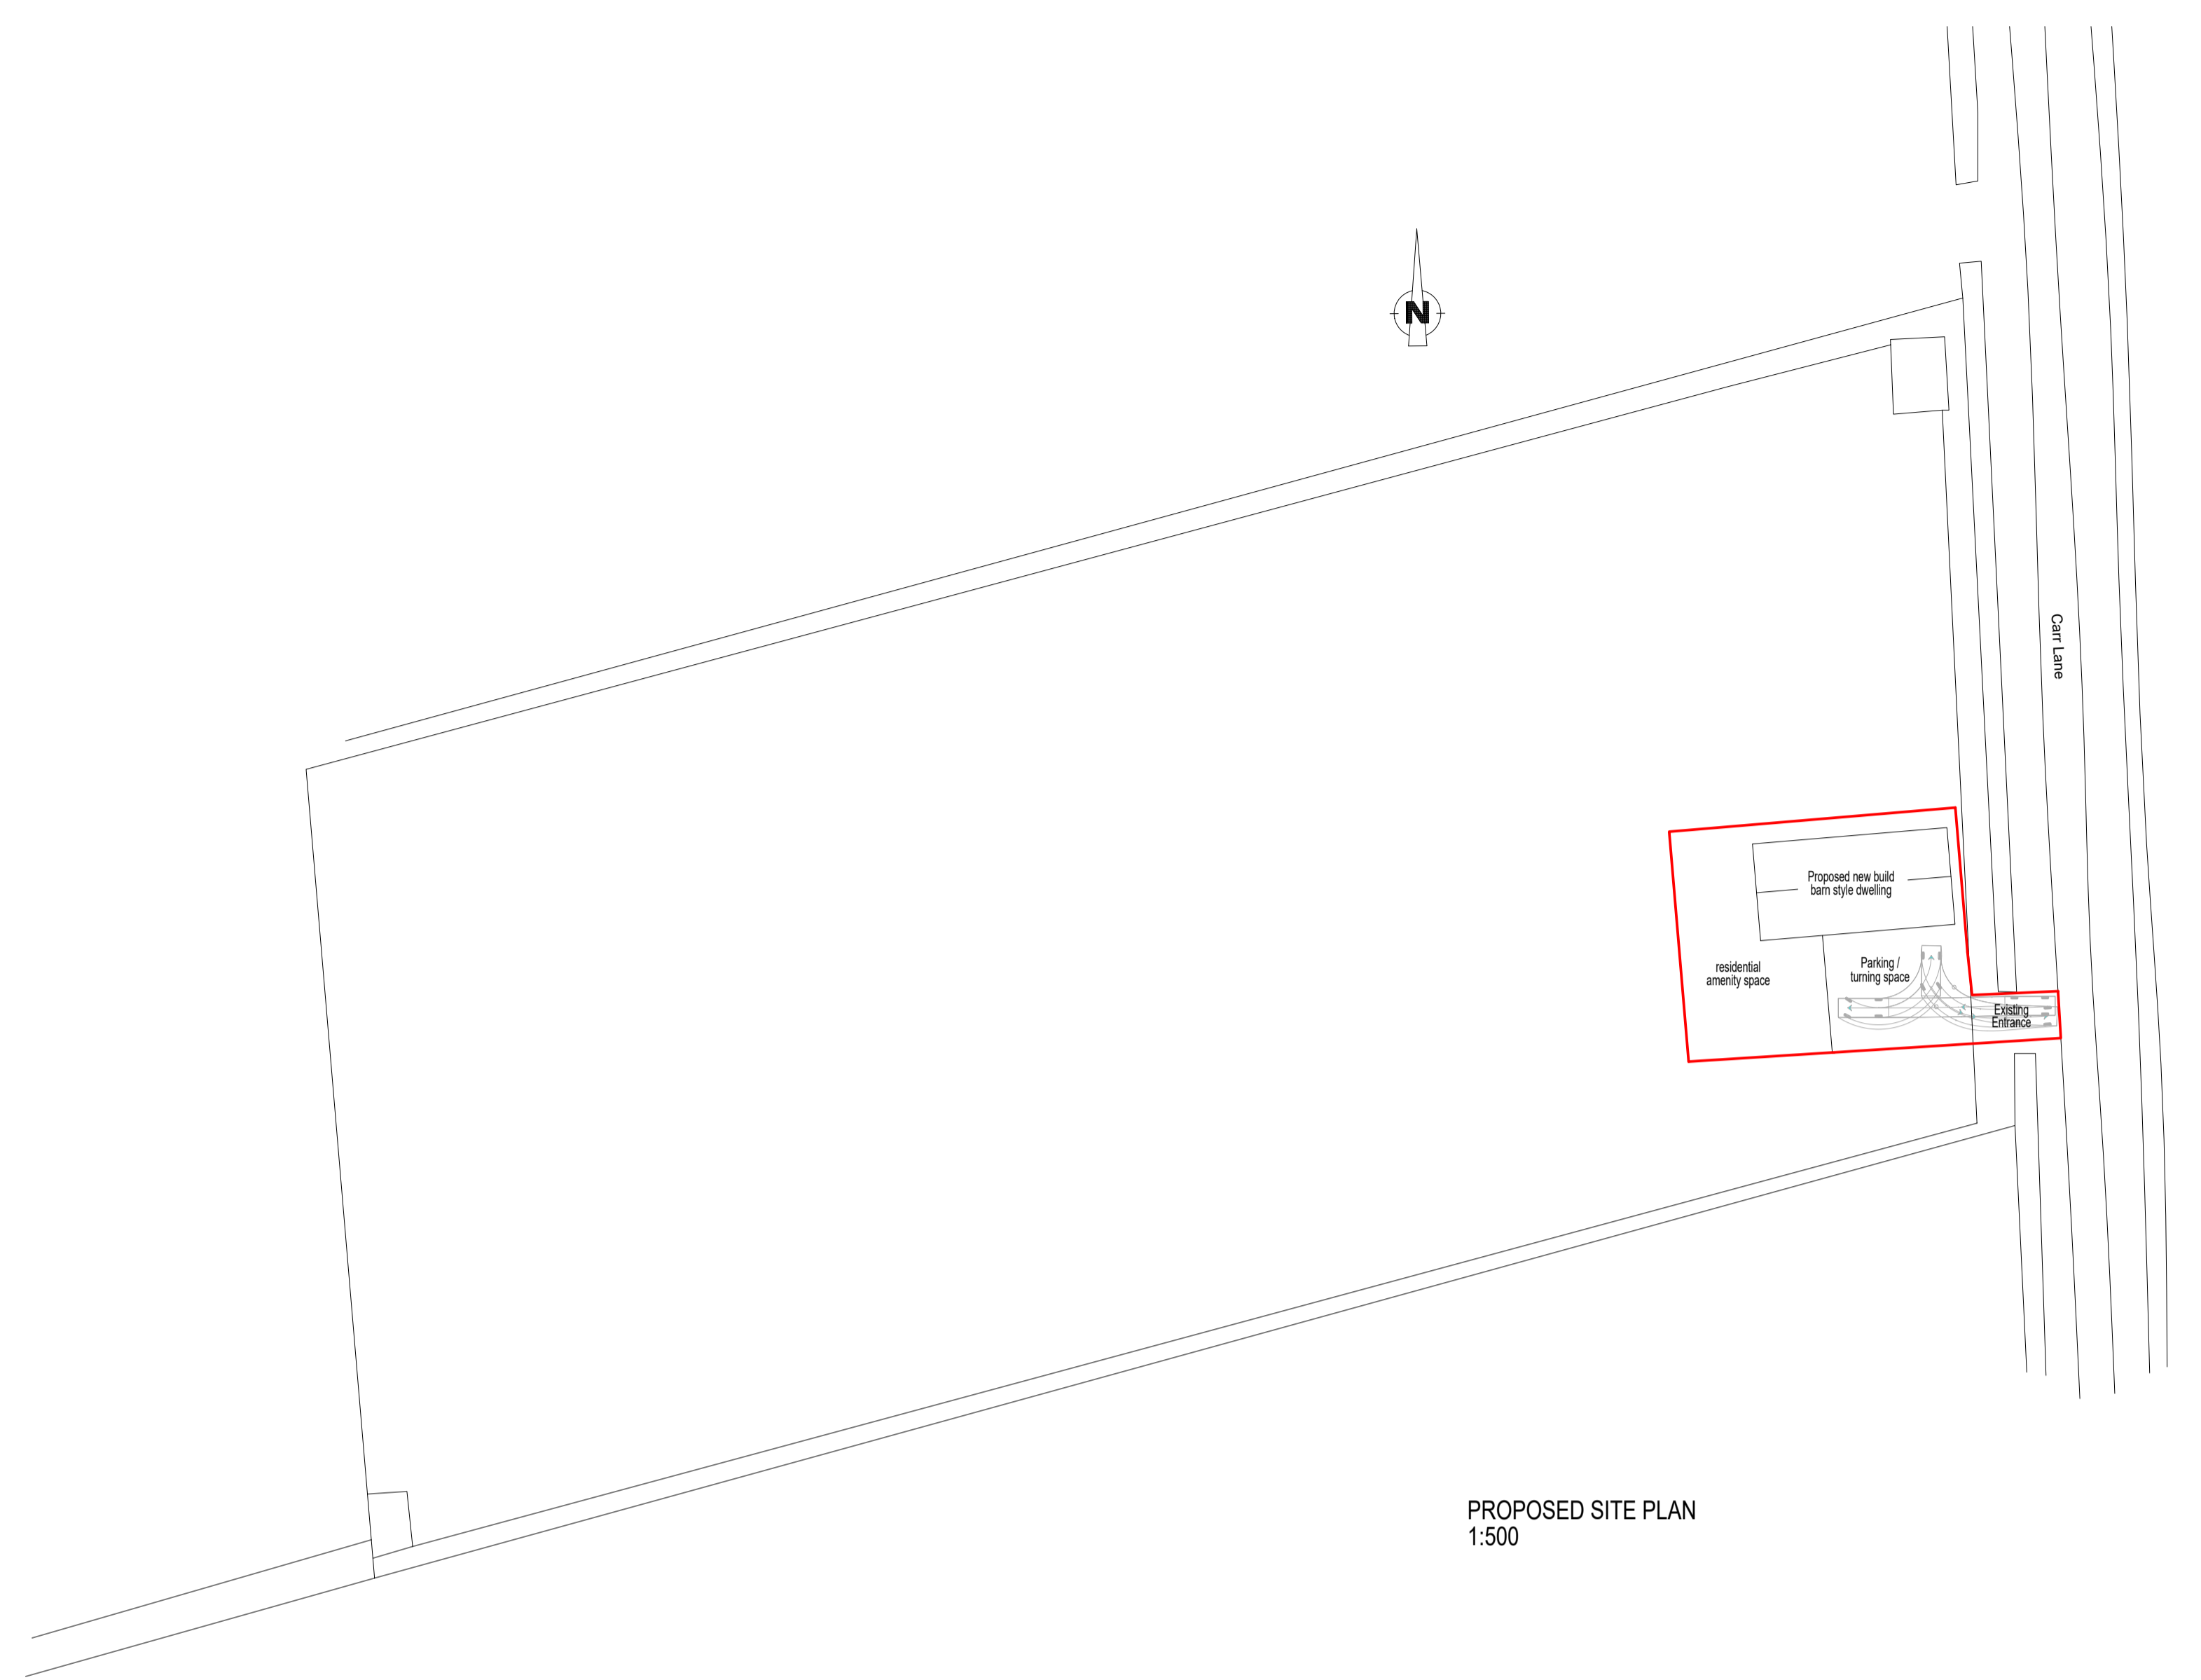


PROPOSED SITE PLAN
1:500

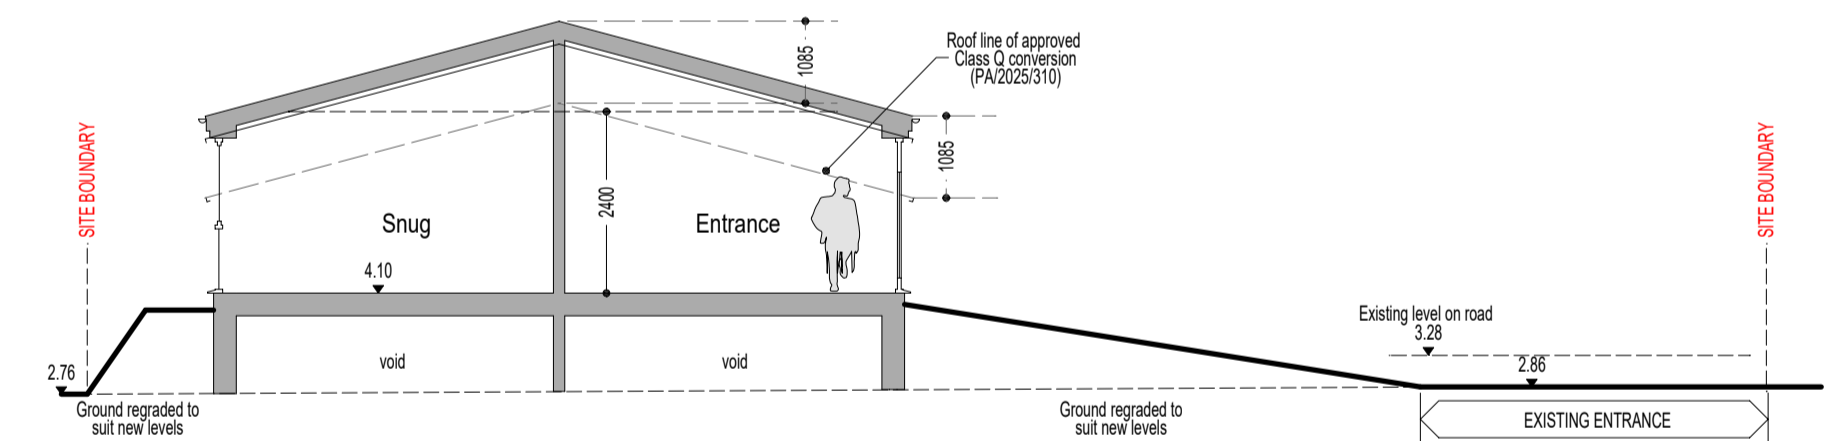


PROPOSED SECTION
1:100

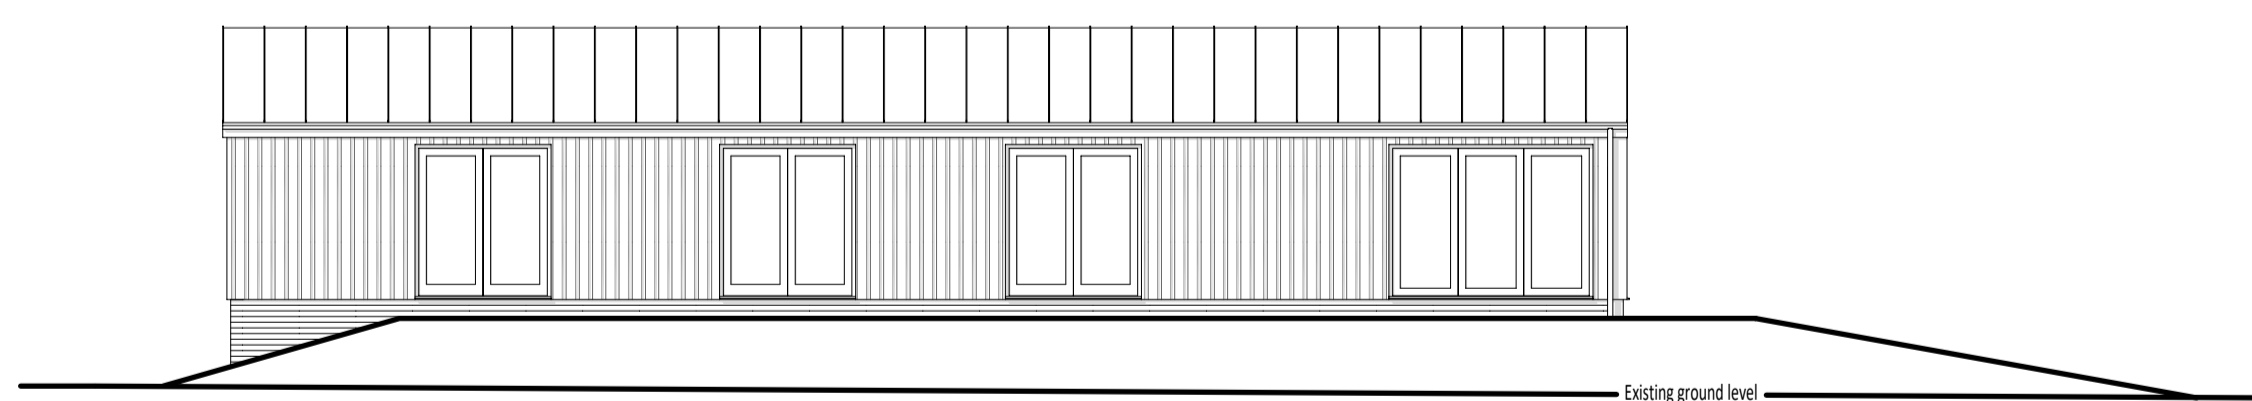


PROPOSED NORTH ELEVATION
1:100

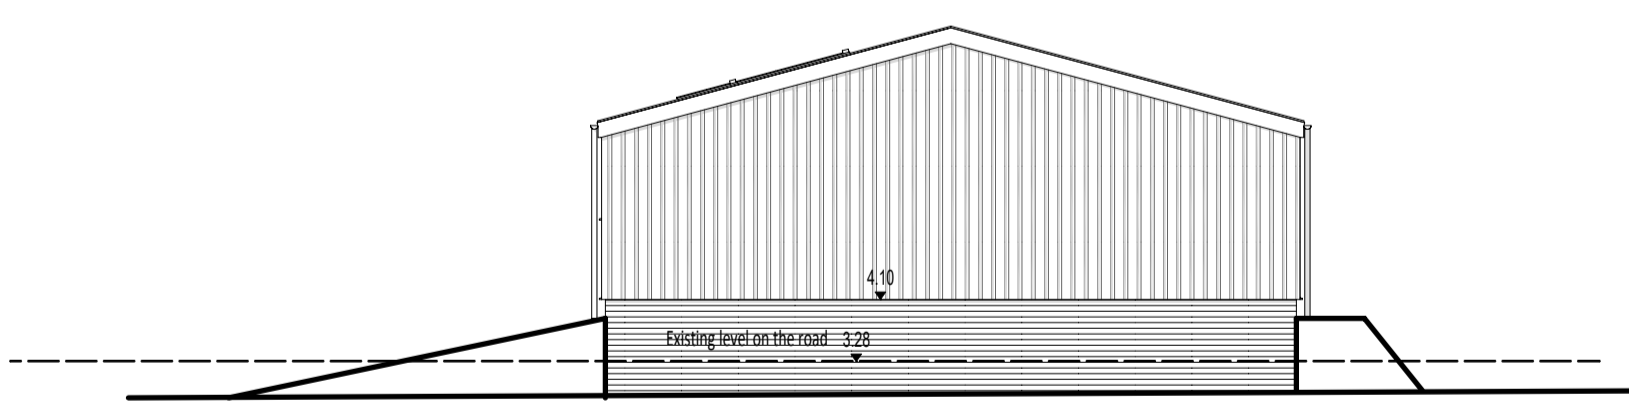

PROPOSED EAST ELEVATION

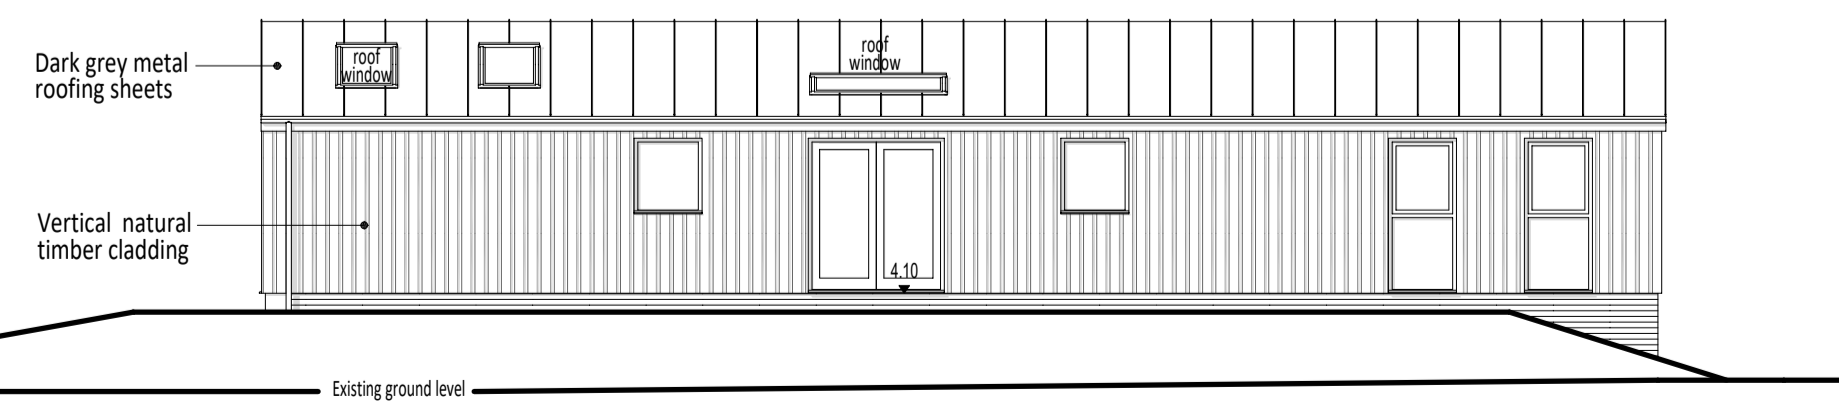

PROPOSED SOUTH ELEVATION

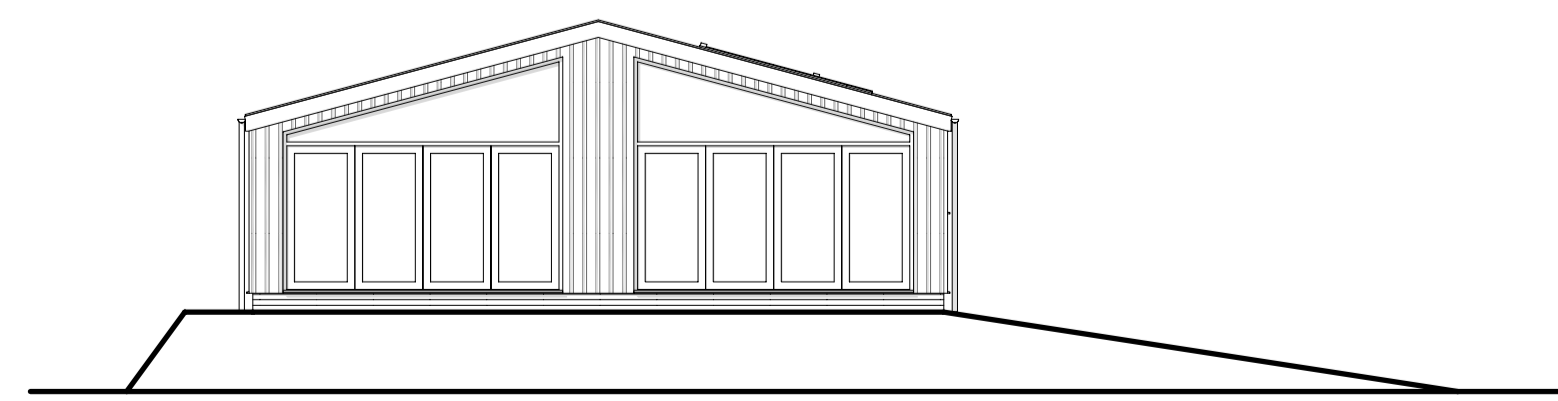

PROPOSED WEST ELEVATION



Cadworx Ltd
Architectural design and 3d Visualisations
Linden House, Bracken Hill Road
East Lound, Nr Doncaster DN9 2LR
tel 01427 753232
danny@3dcadworx.com

- Project
- NEW BARN STYLE DWELING TO REPLACE
- APPROVED CLASS Q BARN CONVERSION
- OFF CARR LANE
- EAST LOUND
- Title:
- PROPOSED PLANS AND ELEVATIONS
-
-

Scale 1:100 @ A2	Date 06-2025	Drawn DS
Drawing No. CWX1129 - 200D		
A B C D E F G H J		