


NOTES

Do NOT scale from this drawing. Use dimensions illustrated only. All dimensions and levels are in millimeters. All dimensions and levels shall be verified onsite before proceeding with works.

PLANNING

All works must be in compliance with Structural Engineers details and calculations (where required) which must be approved by Building Control PRIOR to commencement of solid works on site.

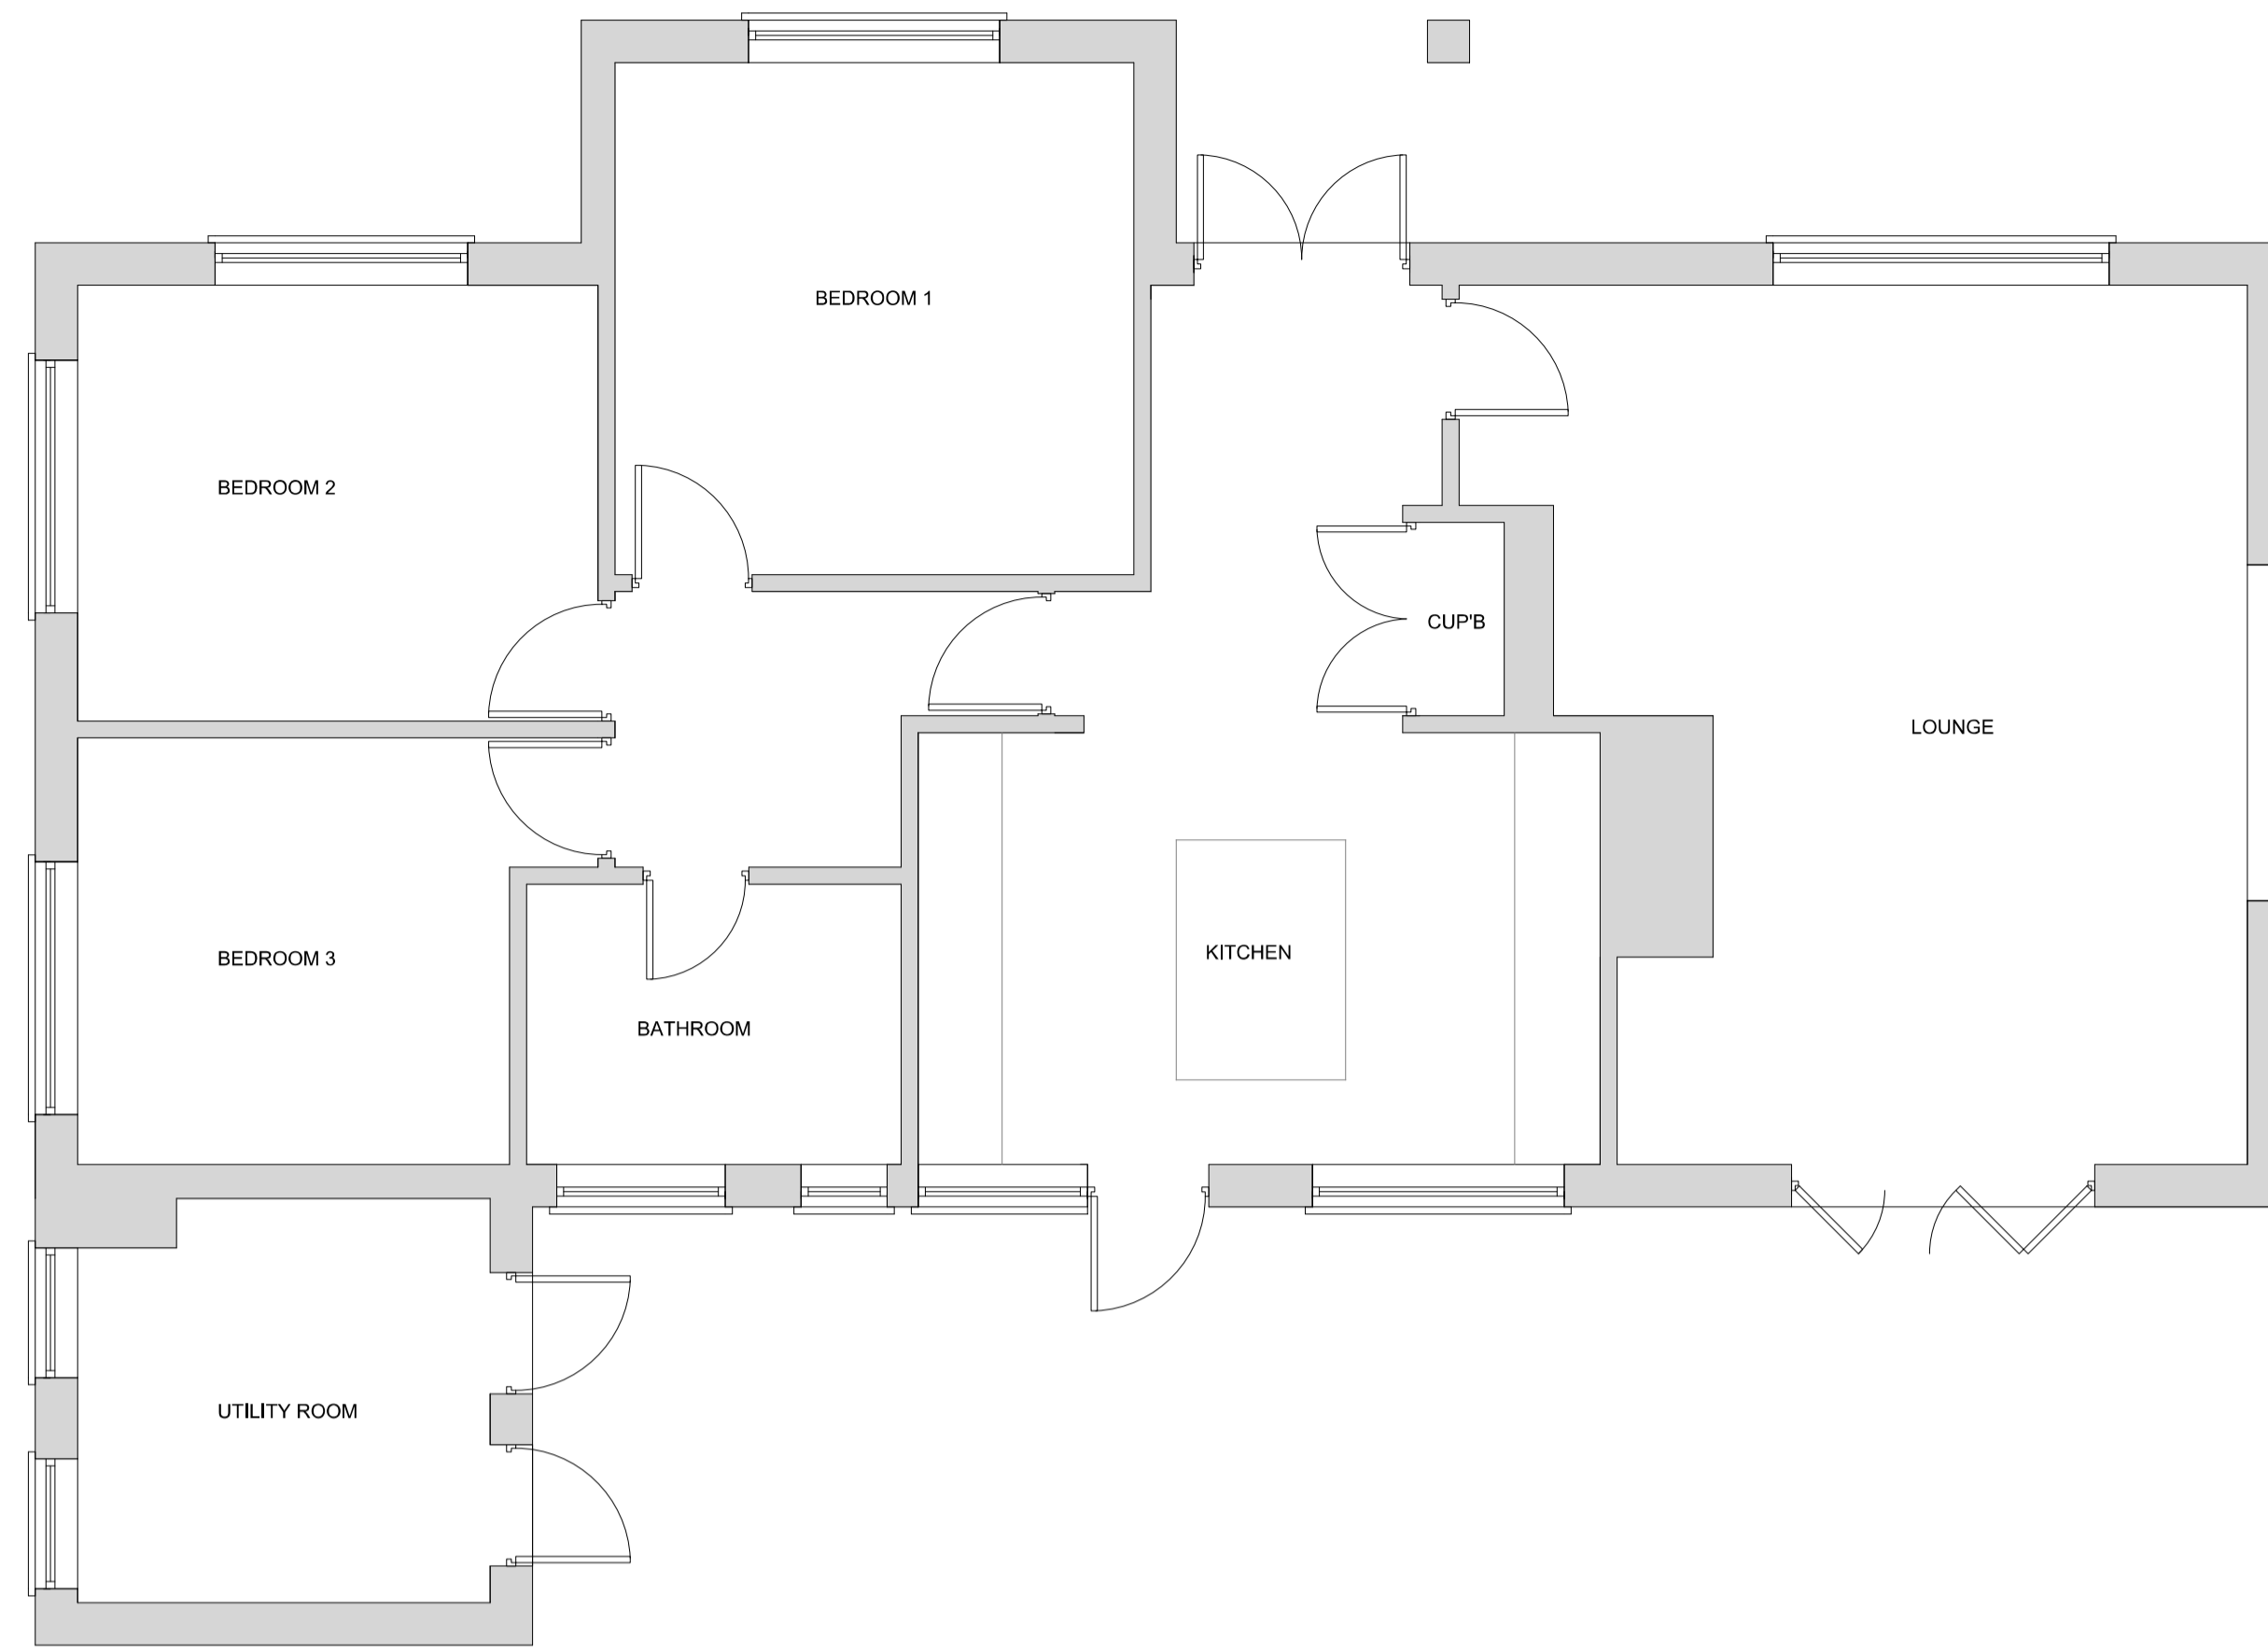


EXISTING FLOOR PLAN - SCALE 1:50



EXISTING FRONT ELEVATION - SCALE 1:50



EXISTING SIDE ELEVATION - SCALE 1:50

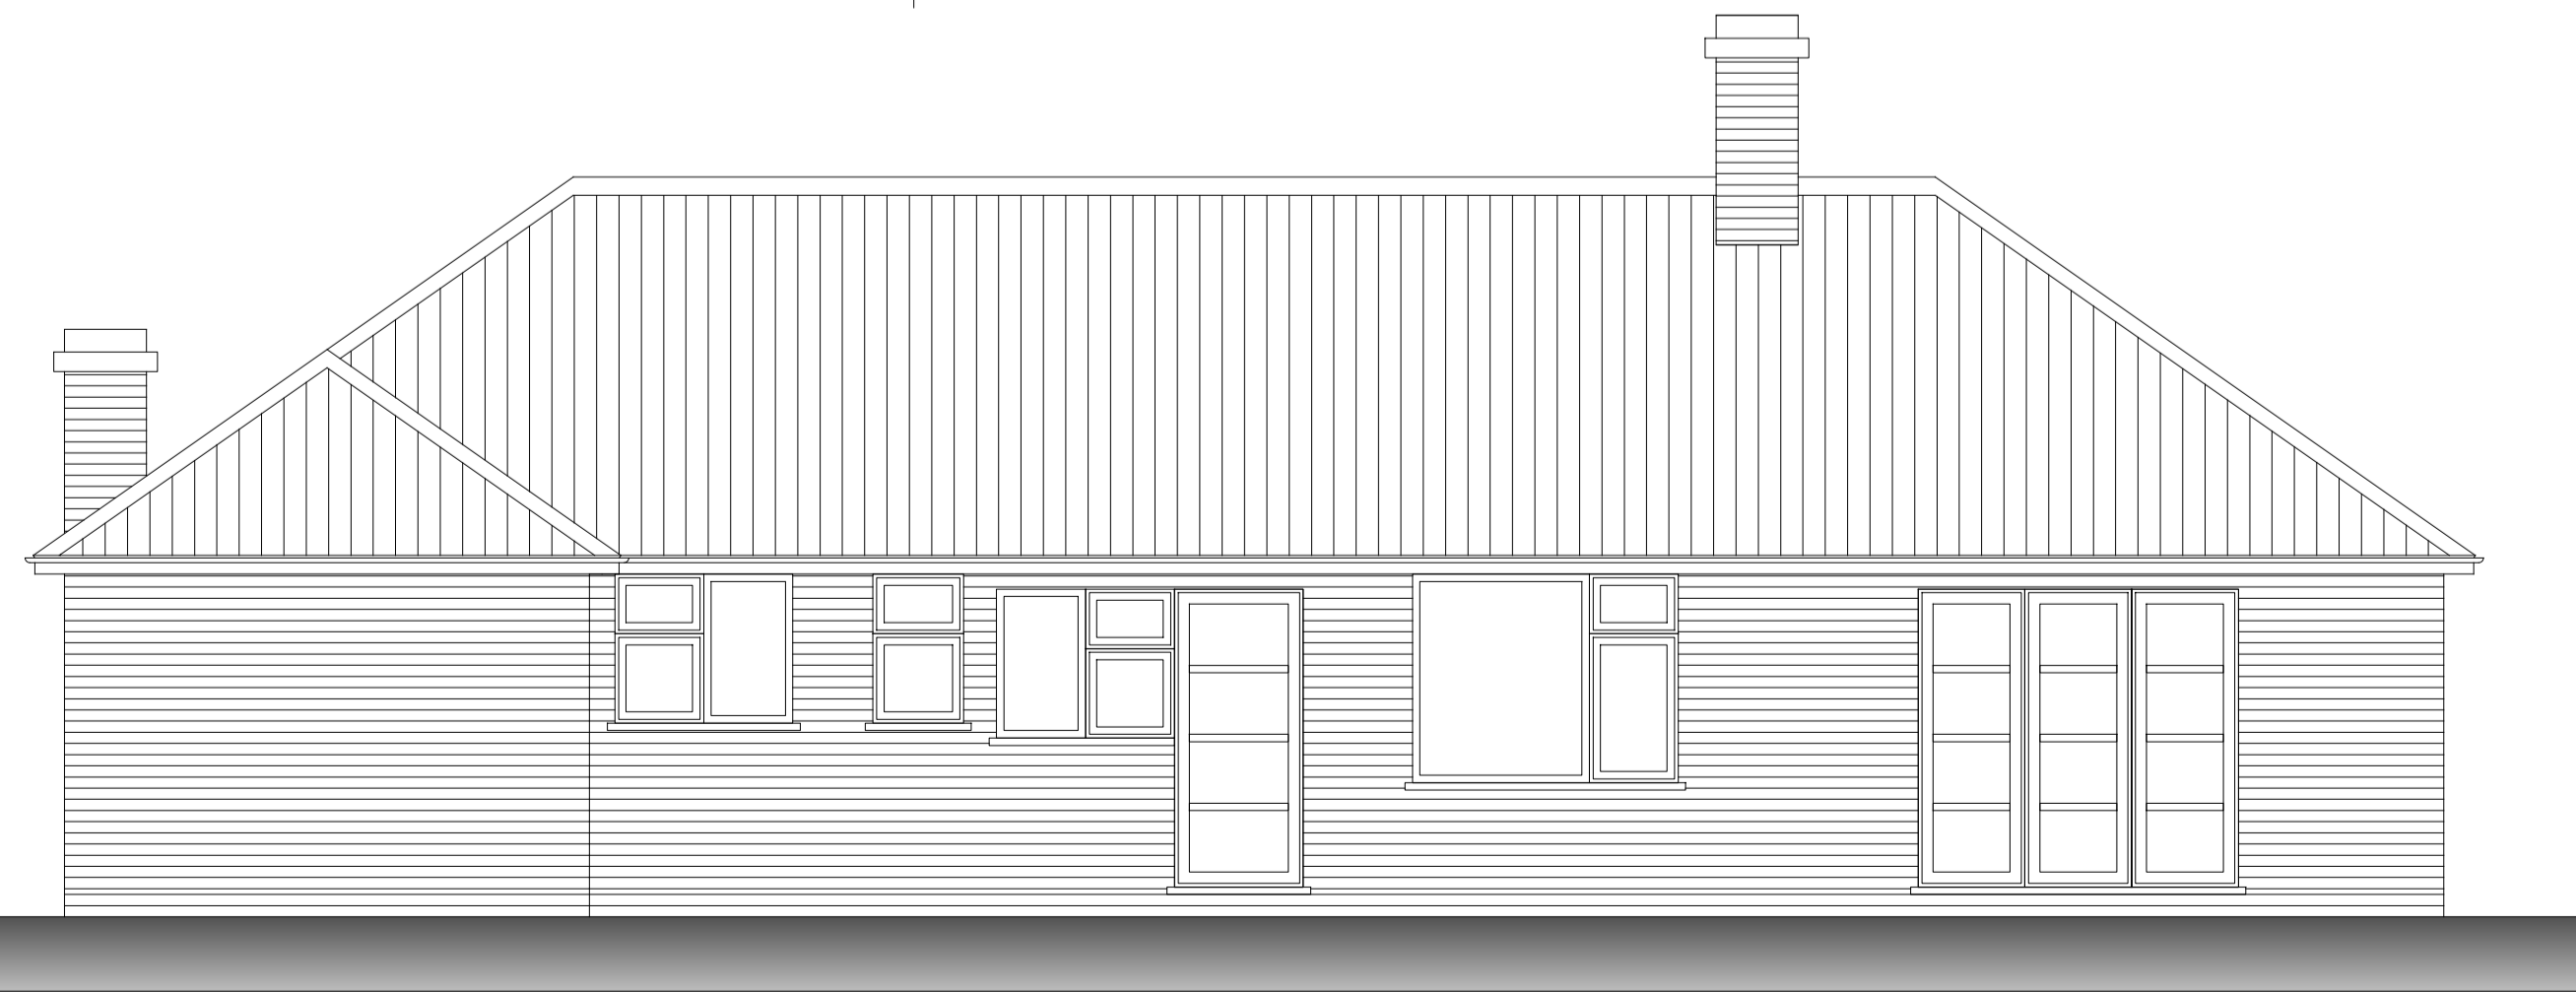

EXISTING REAR ELEVATION - SCALE 1:50



EXISTING SIDE ELEVATION - SCALE 1:50

Rev	Date	Description	Chk'd
-----	------	-------------	-------



22 Low Road, Worlaby, North Lincs, DN20 0LX  
 Mobile : 07841013033  
 Email : peter@y6architectural.co.uk

Drawing Status:  
 PLANNING

Project Title:  
 Mrs K Hall, 27 Main St Saxby All Saints DN20 0QJ

Drawing Title:  
 Existing Floor Plans and Elevations

Drawn: PRM Date: 26/01/2026

Scale: As Noted Plot A1: A1

Project No: 0139-001	Drawing No: 1000	Rev: 00
-------------------------	---------------------	------------