


0 1 2 3 4 metres

NOTES

THIS DRAWING IS FOR BUILDING REGS. PURPOSES ONLY  
ALL DIMENSIONS & DETAILS TO BE CHECKED ON SITE PRIOR TO  
COMMENCEMENT OF WORKS ON SITE  
THIS DRAWING IS THE COPYRIGHT OF SHEPHERD TECHNICAL SERVICES  
THIS DRAWING IS TO BE READ IN CONJUNCTION WITH THE  
FOLLOWING DRG. NO.

C1259/A1/101 PROPOSED GROUND FLOOR PLAN  
C1259/A1/102 PROPOSED FIRST FLOOR PLAN  
C1259/A1/103 PROPOSED ELEVATIONS  
C1259/A1/104 EXISTING GROUND FLOOR PLAN  
C1259/A1/105 EXISTING FIRST FLOOR PLAN  
C1259/A1/106 EXISTING ELEVATIONS

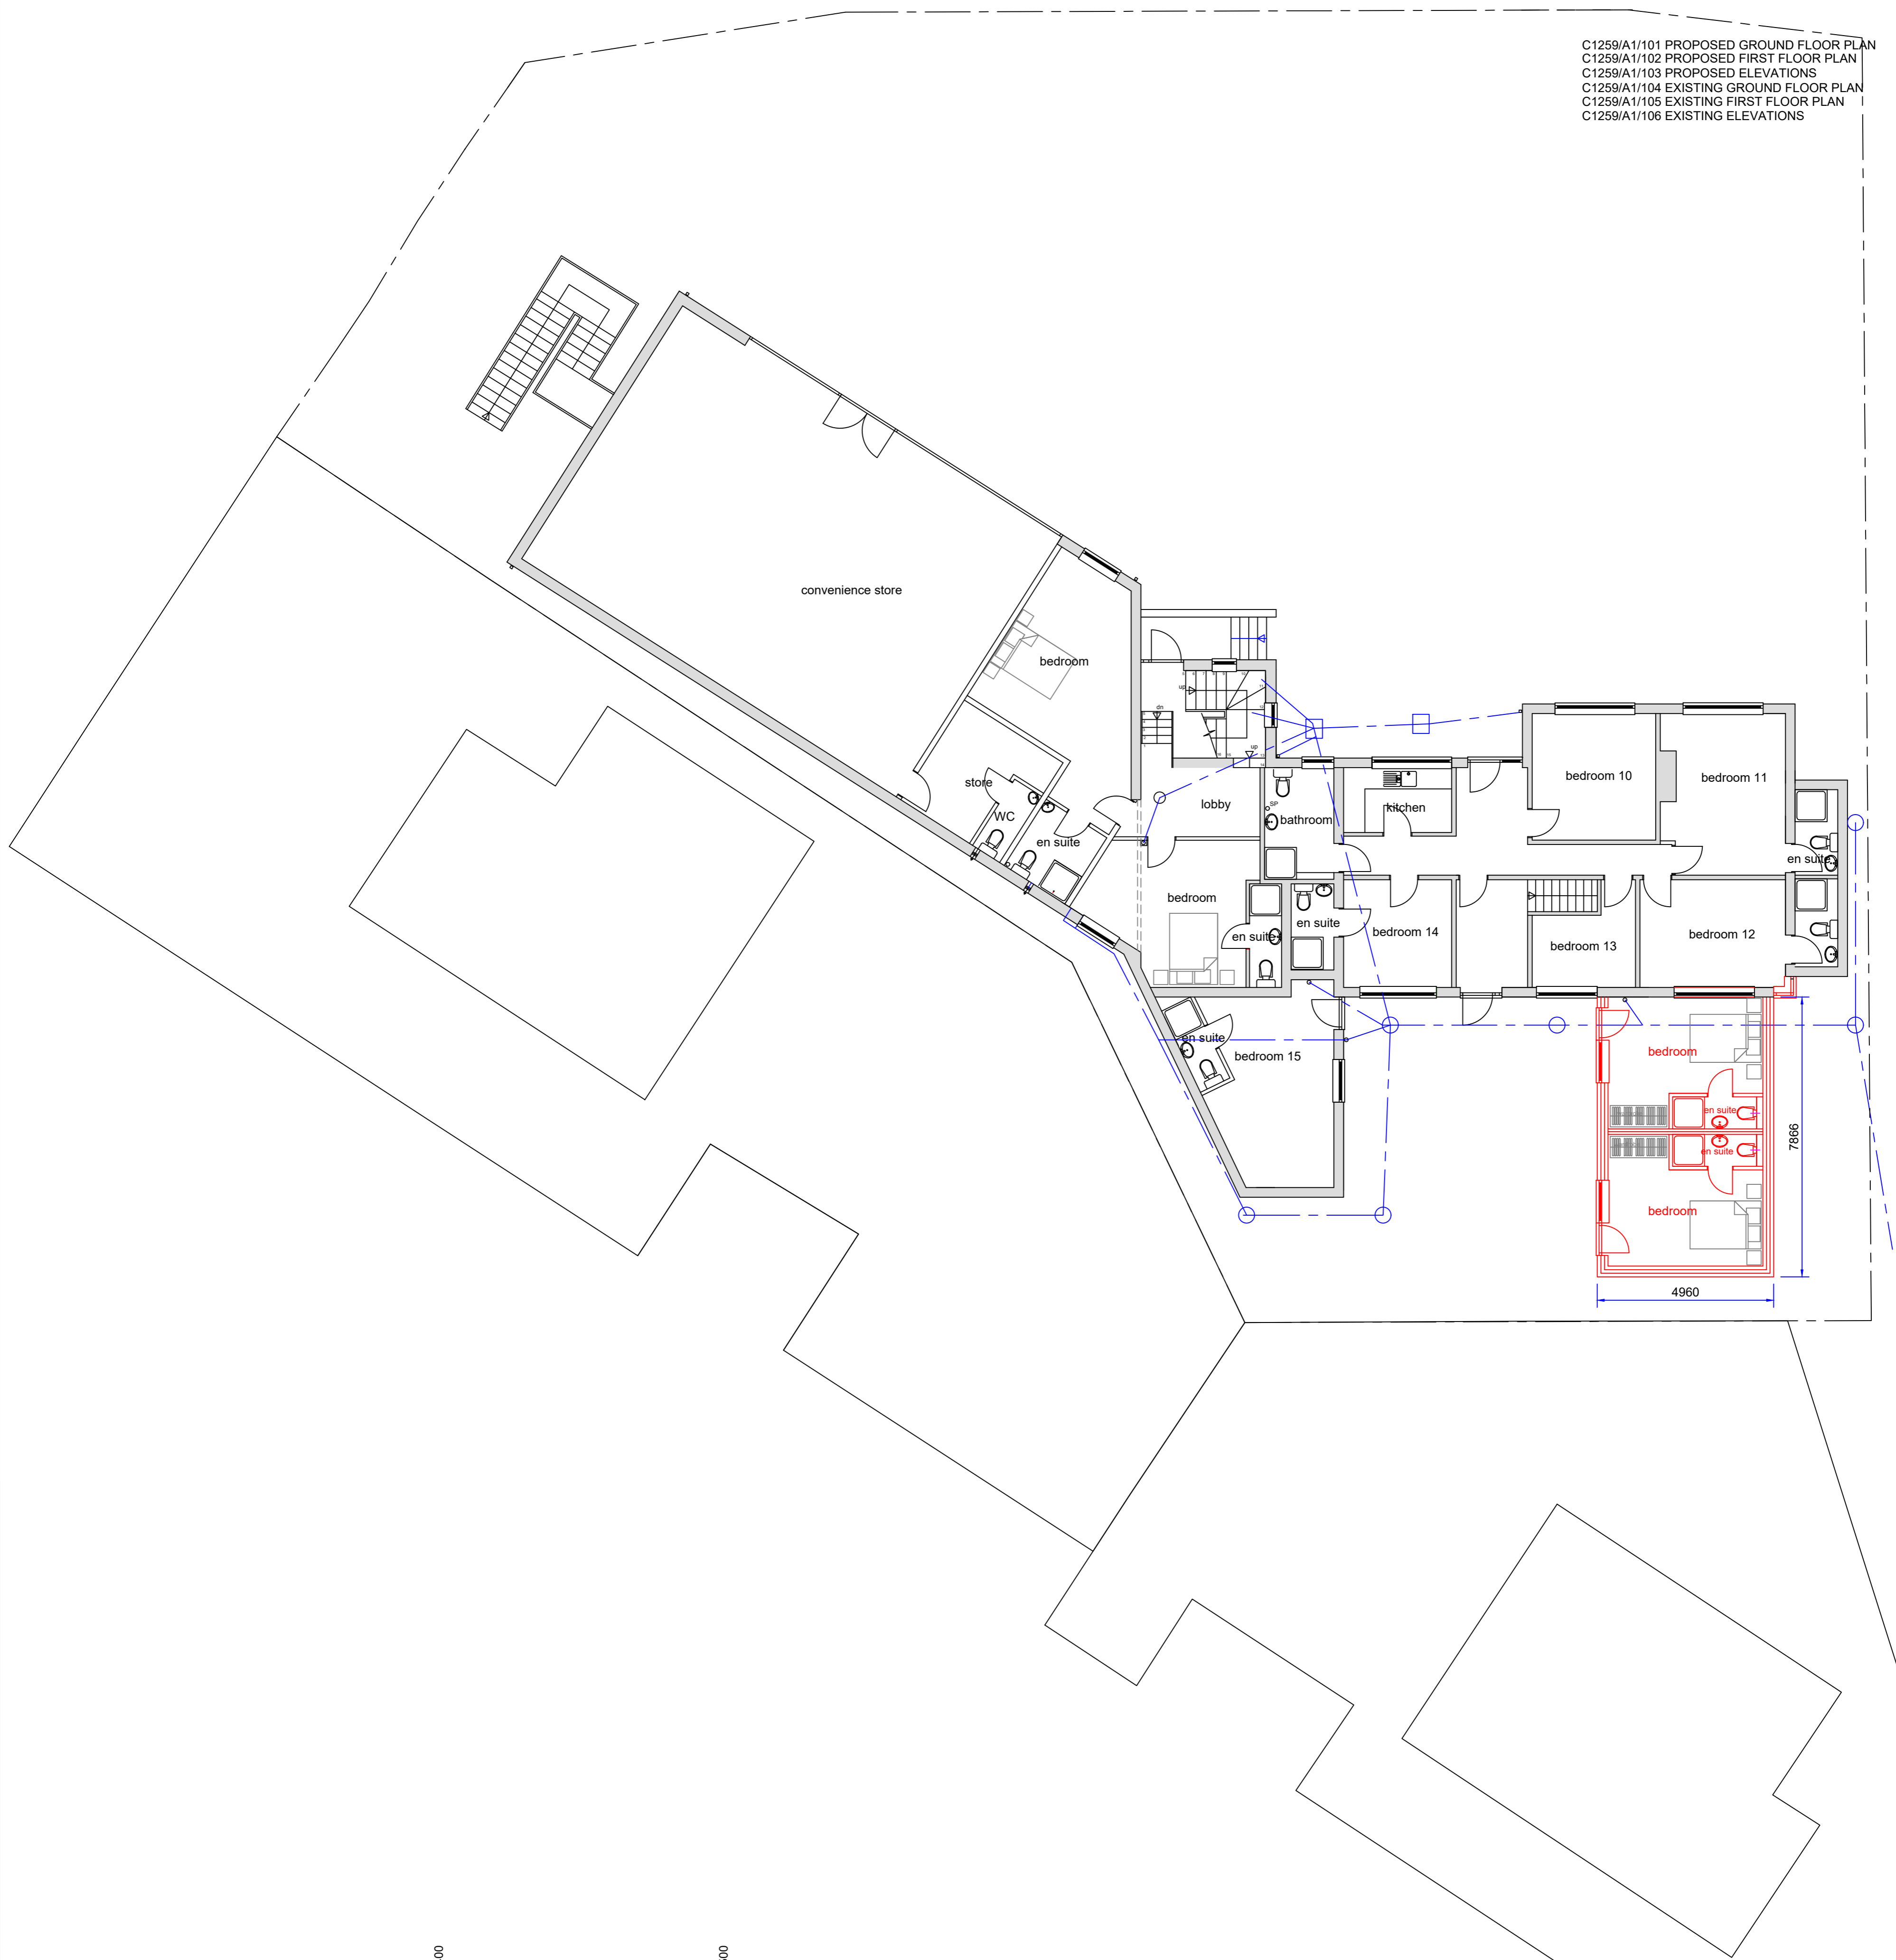

THE SITE



LOCATION PLAN 1:1250@A1 1:2500@A3  
os map licence no. 10047474  
Crown copyright 2025

B	28.02.26	Amended reissued for Planning
A	16.01.26	Issued for Planning

Rev Date Description

Issued for : Planning

Client-Scheme  
Mr. D. Singh  
PROPOSED EXTENSION HOTEL TO FORM  
3no. BEDROOMS  
AT KIRKS KORNER 12 SCOTTER ROAD  
SCUNTHORPE NORTH Lincs

Drawing Title

Proposed Ground Floor Plan

Shepherd Technical Services  
2 Church Lane  
Scunthorpe  
North Lincolnshire  
DN15 7AE  
Tel : 01724 330769  
Mob : 07988 215614

SHEPHERD TECHNICAL SERVICES  
Architectural, Civil & Structural Design Consultants

Date	JAN 26
Scale	1/100@A1 1/200@A3
Drawn	DS
Checked	

Drawing No.  
C1259 / A1 / 101 rev B