




NORTH ELEVATION.

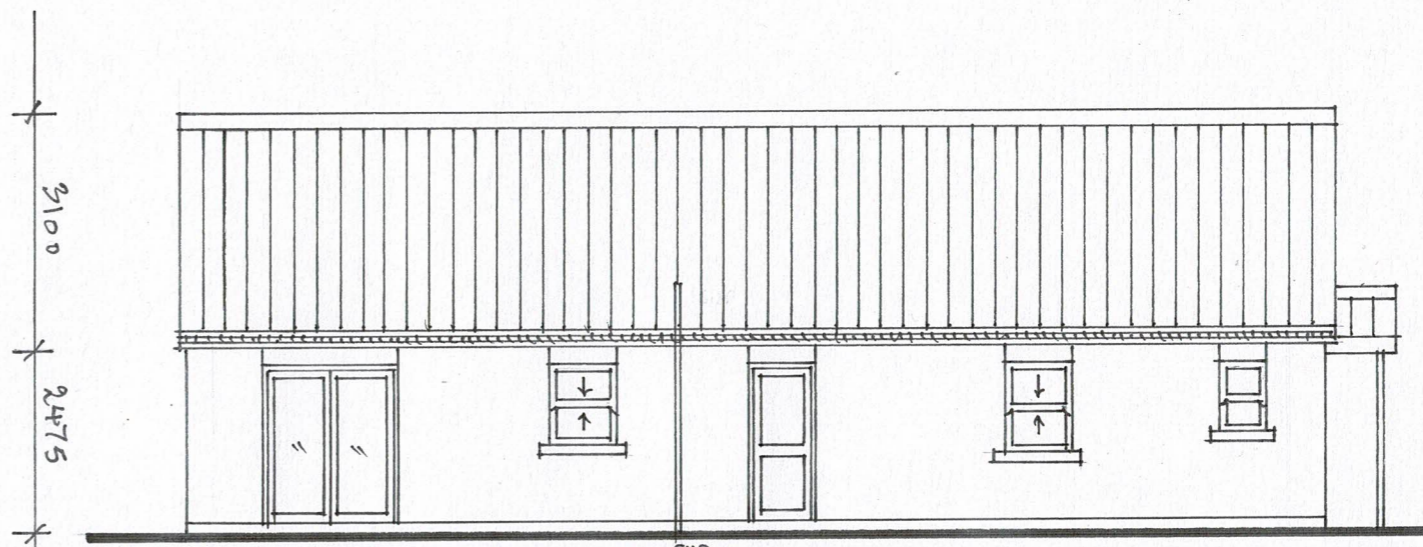

SOUTH ELEVATION

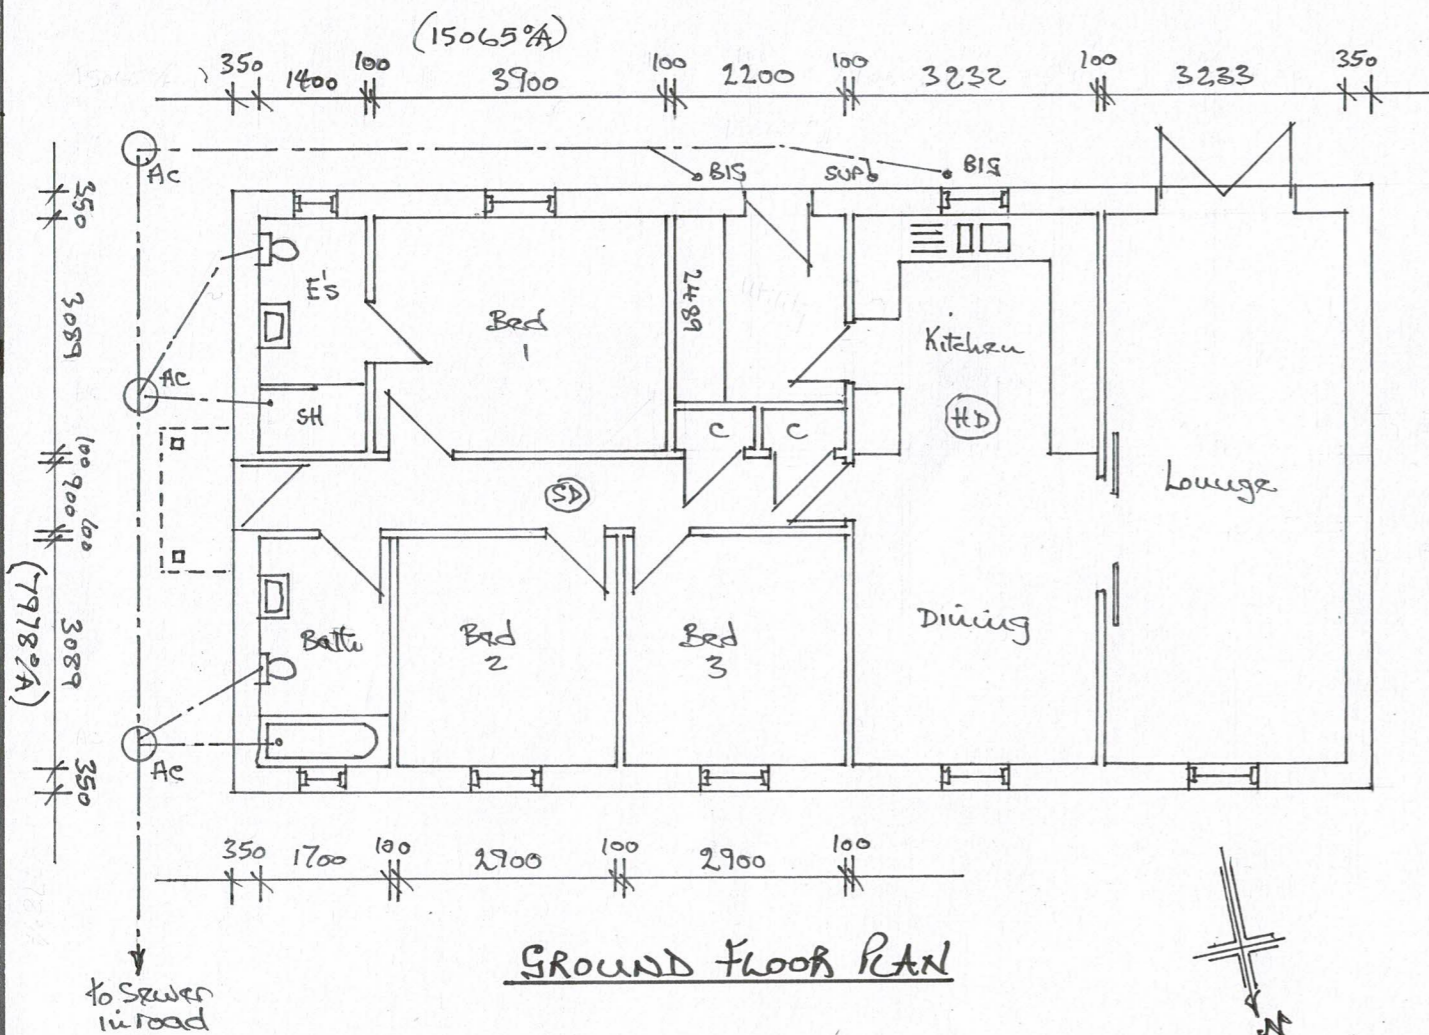

GROUND FLOOR PLAN

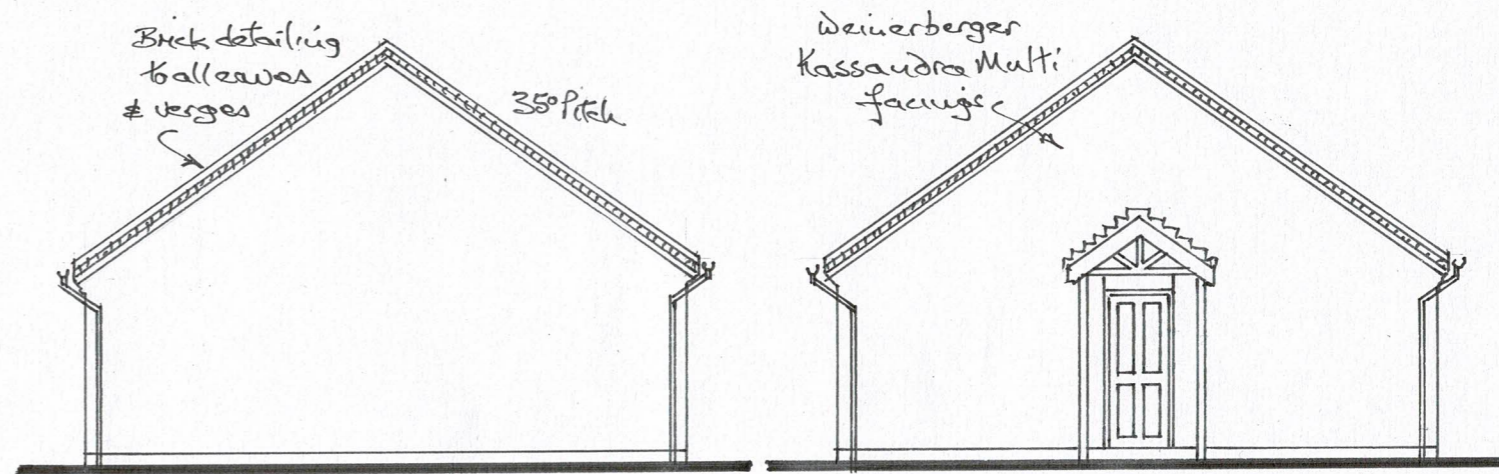

WEST ELEVATION.

EAST ELEVATION.

MR. L. BARTON
 LADD APT 10 8 SOUTH END
 SOUTH FERRIBY
 DN18 6HT

PROPOSED DETACHED
 BUNGALOW

DRAWN BY:
 JEM MANAGEMENT SERVICES
 45 OSWALD ROAD
 SCUNTHORPE 01764 922416

DATE: FEBRUARY 2026
 SCALE: 1/100 @ A3

DRG. NO. LB/26/03
 REV.