
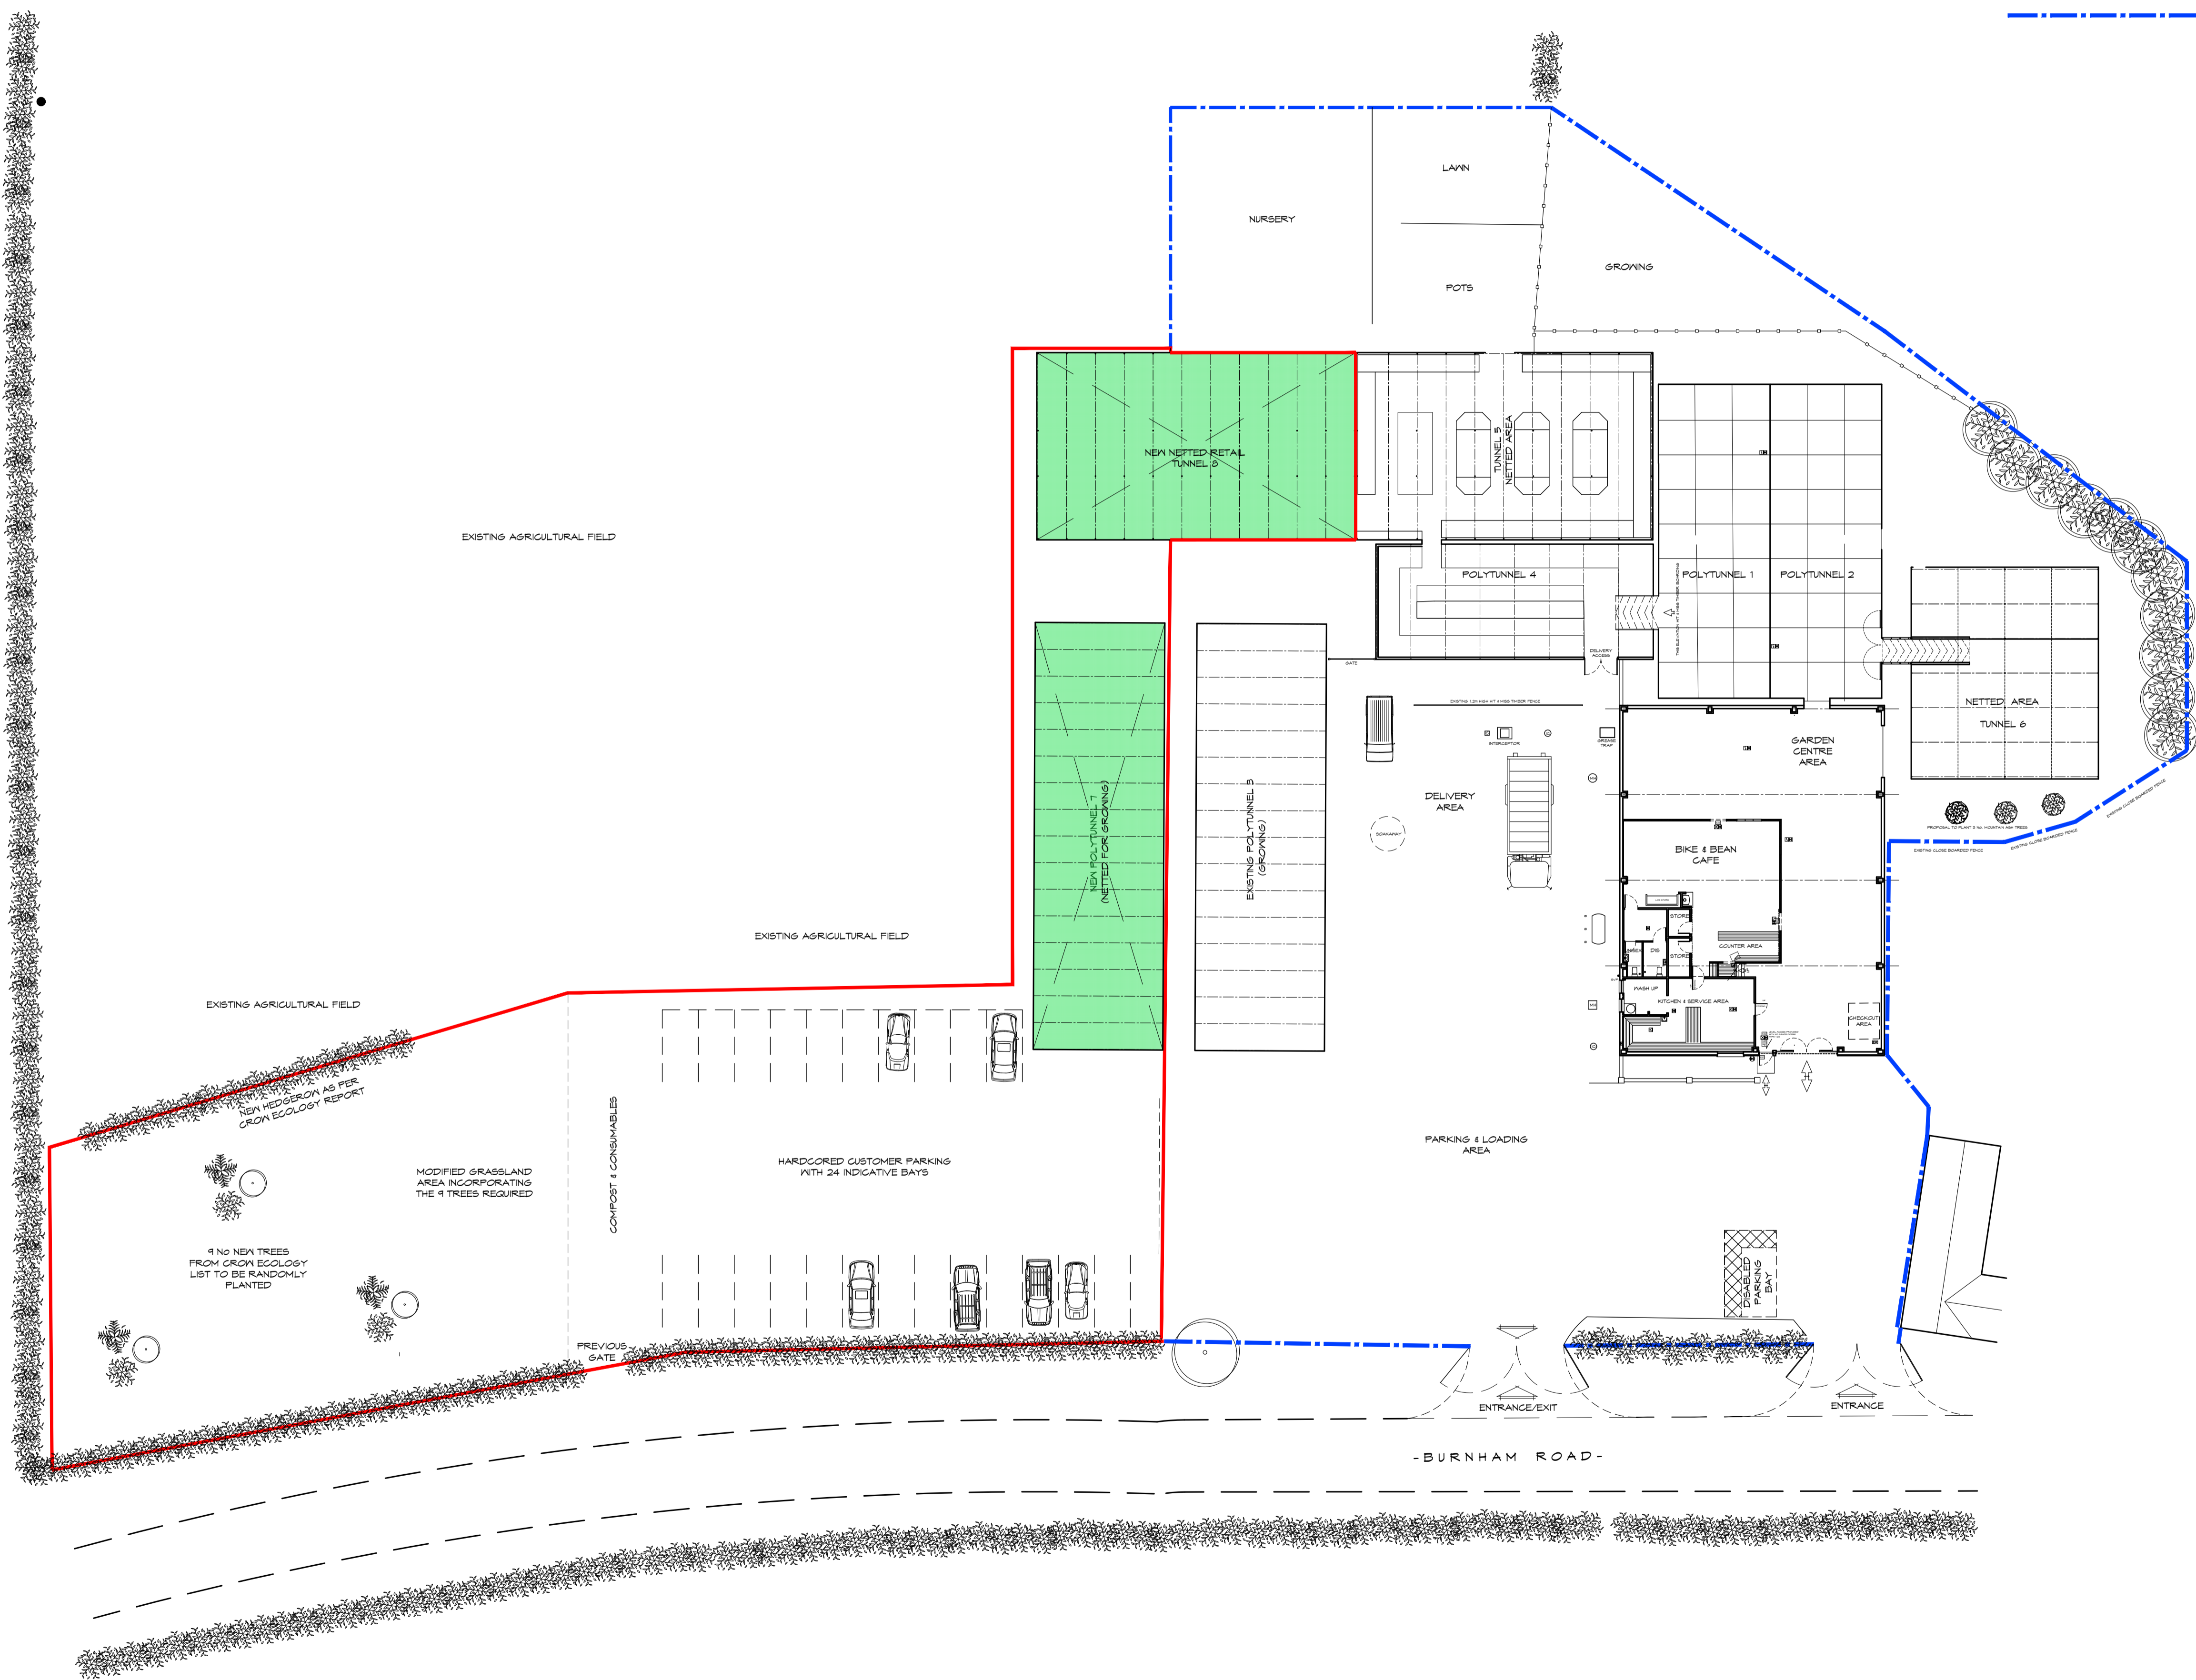


ALL DIMENSIONS & DETAILS GIVEN ON THIS DRAWING ARE TO BE CHECKED ON SITE BY THE CONTRACTOR PRIOR TO WORKS STARTING
ANY DISCREPANCIES TO BE NOTIFIED TO EARN DESIGN SERVICES LIMITED AS SOON AS POSSIBLE

--- BOUNDARY OF CHANGE OF USE
--- EXISTING SITE PERIMETER

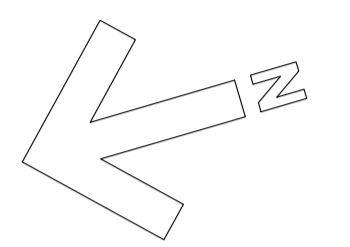

PLANNING ISSUE

G			
F			
E			
D	01/01/25	Mike Upton	RED LINE AMENDED
C	18/12/25	Mike Upton	ADDITIONAL DISABLED BAY OMITTED
B	02/12/25	Mike Upton	ECO-DIVERSITY REPORT UPDATE PLANNING ISSUE
A	21/10/25	Mike Upton	HARDCORE AREA ADJUSTMENT
Date	Drawn	Revision	

EARN DESIGN SERVICES LIMITED
"Enearn"
7 Schofield Close,
Barrow upon Humber,
North Lincolnshire.

CHANGE OF LAND USE TO INCLUDE PARKING, GROWING POLYTUNNEL (No 7) & COVERED AREA at DEEPPDALE GARDEN CENTRE LTD WEST WOLD FARM DEEPPDALE BARTON UPON HUMBER DN18 6ED
PROPOSED SITE PLAN

Drawn: Mike Upton	Date: 01/10/25	Scale: 1:250 @ A1	Revision:
Checked:	EDS477-01		D
Approved:			