



All dimensions & details given on this drawing are to be checked and verified on site prior to works being undertaken. Any discrepancies and/or variations to the specifications within these drawings or associated documents are to be notified to keystonearchitecture.

Do not scale from these drawings - if in doubt - ask.


All materials shall be fixed, applied or mixed in accordance with the manufacturers written instructions, recommendations and specifications. Variations to specified materials shall be agreed in writing with keystonearchitecture.

The Contractor shall take into account everything necessary for the proper execution of the works and to the satisfaction of the Local Authority, whether or not indicated on the drawings or in the specification.


This drawing is the copyright of keystonearchitecture and must not be reproduced without written consent. © keystonearchitecture 2026

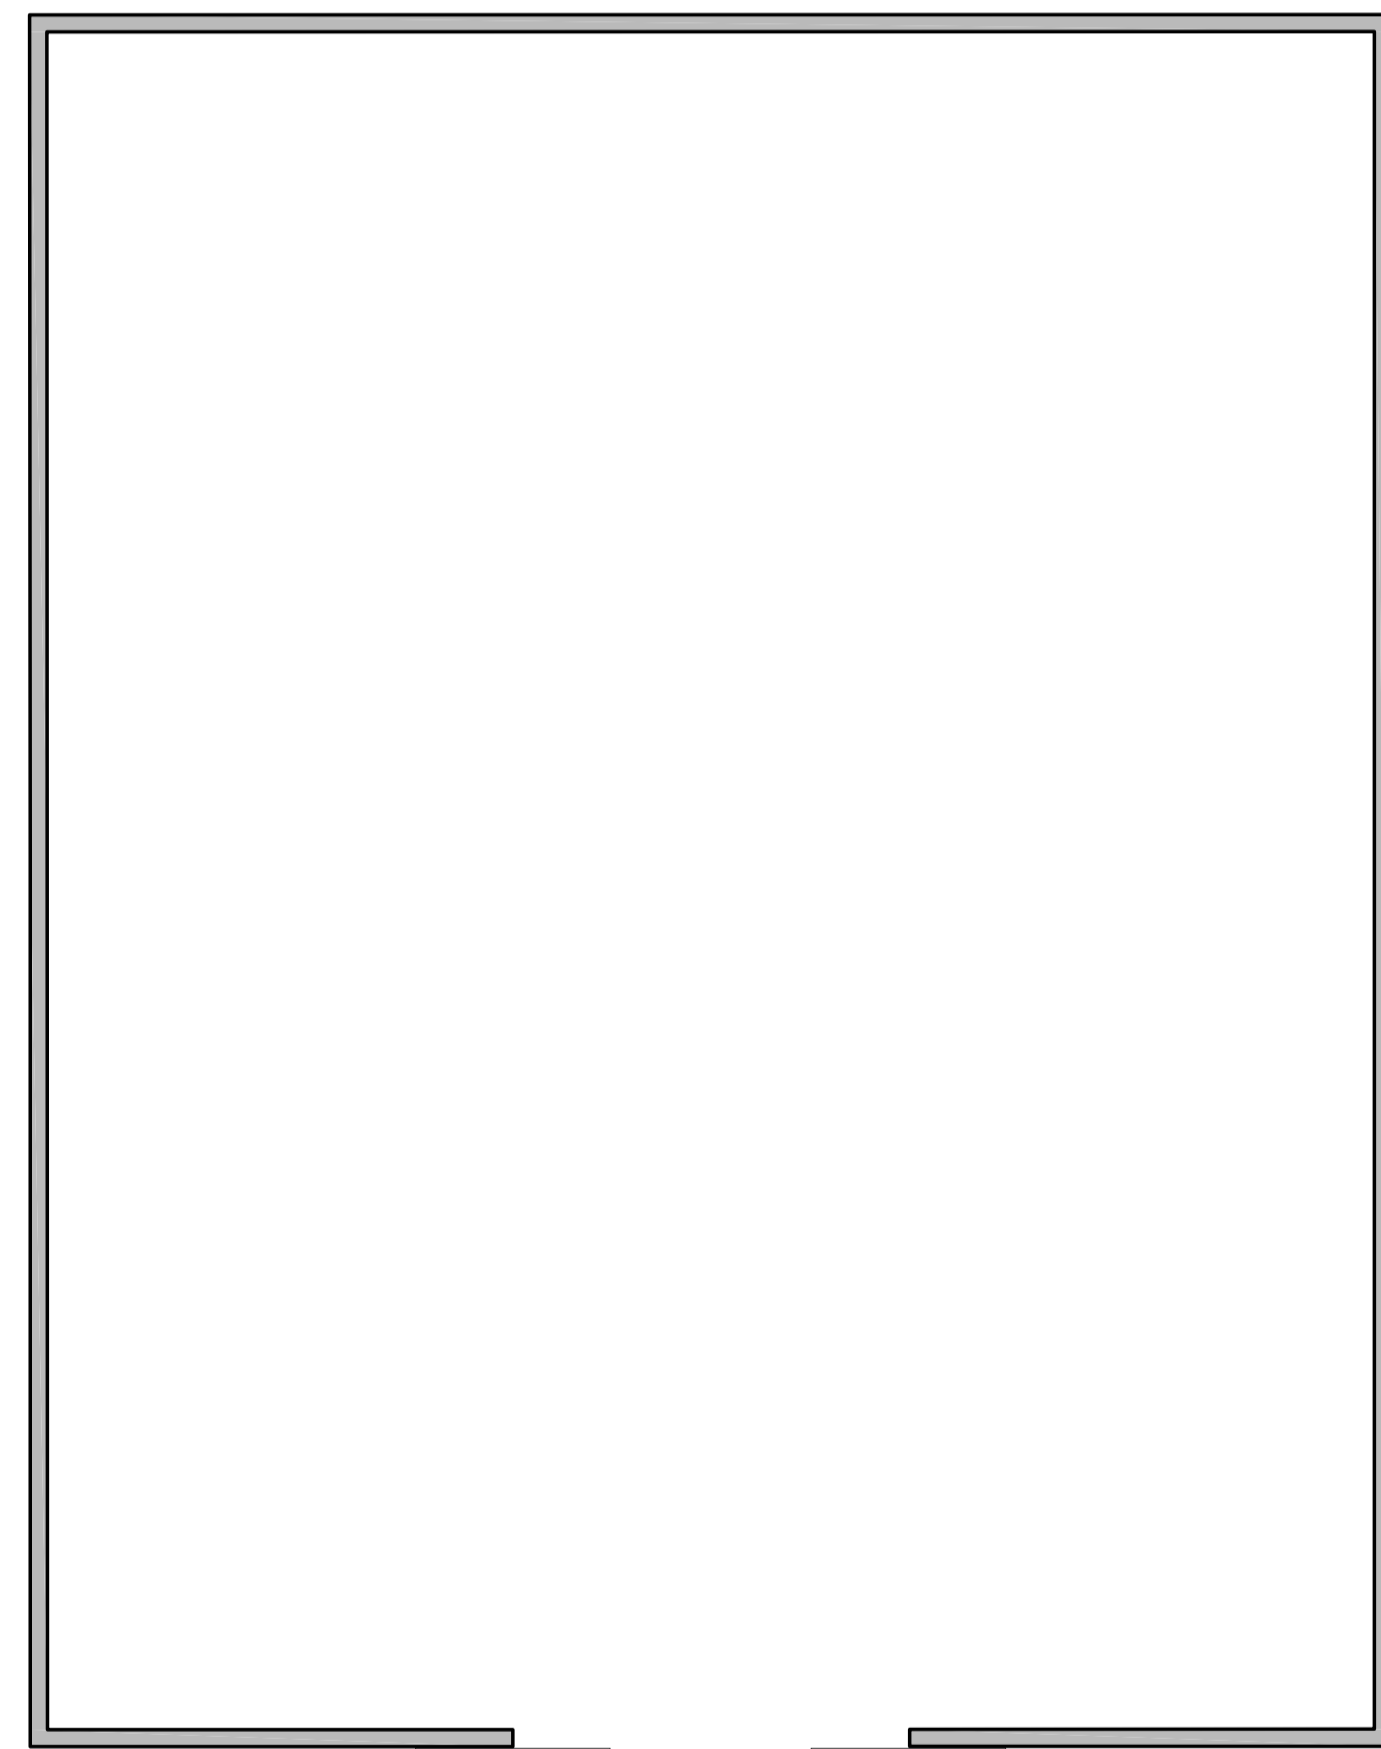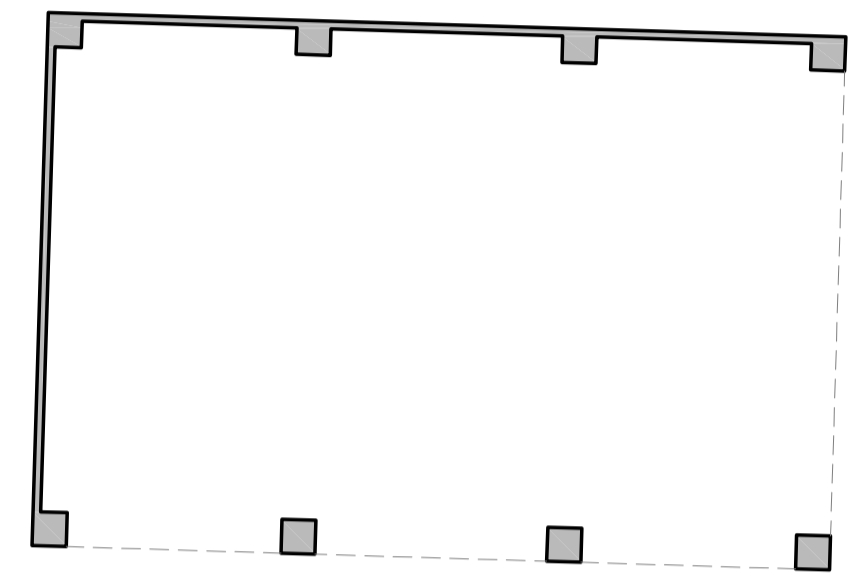


Existing Building - Plan

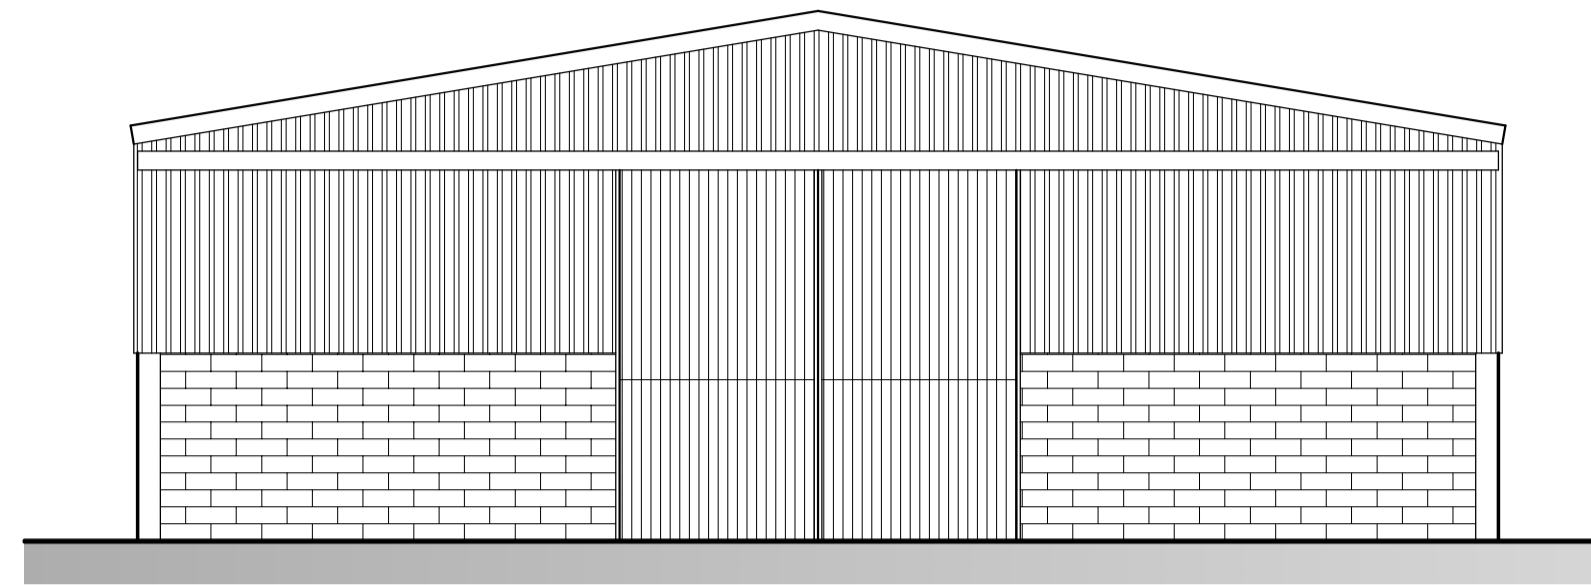


Existing North Elevation

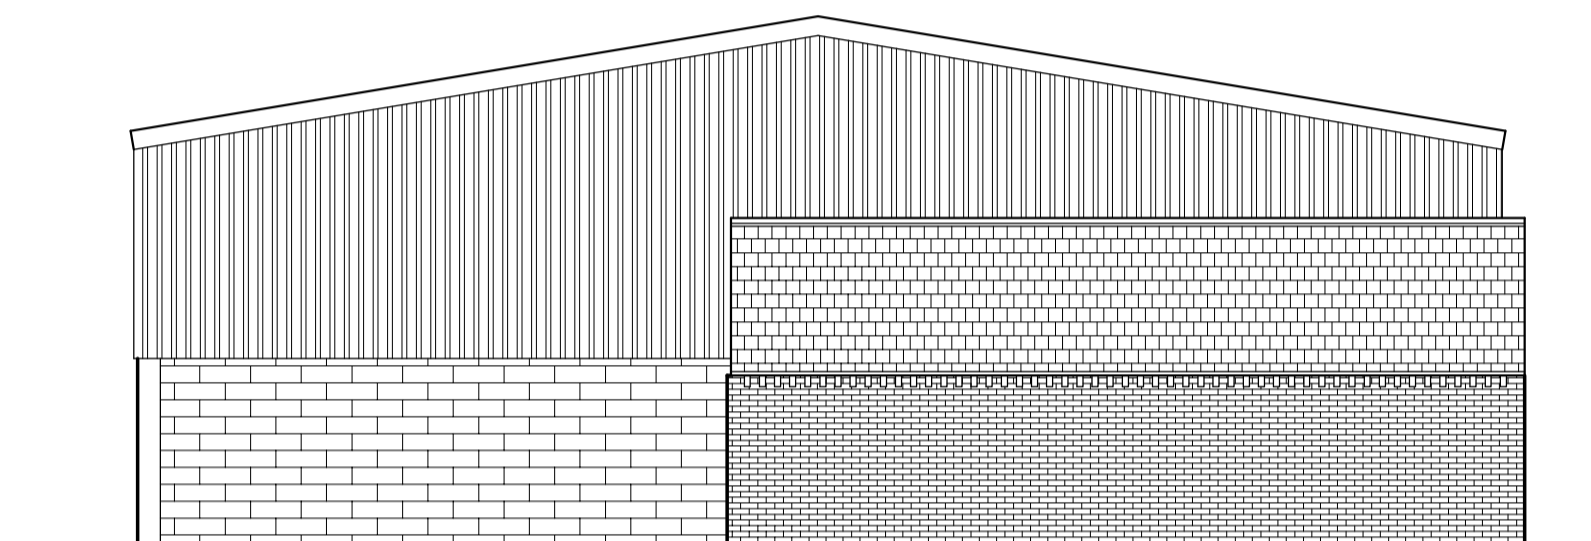

Existing South Elevation

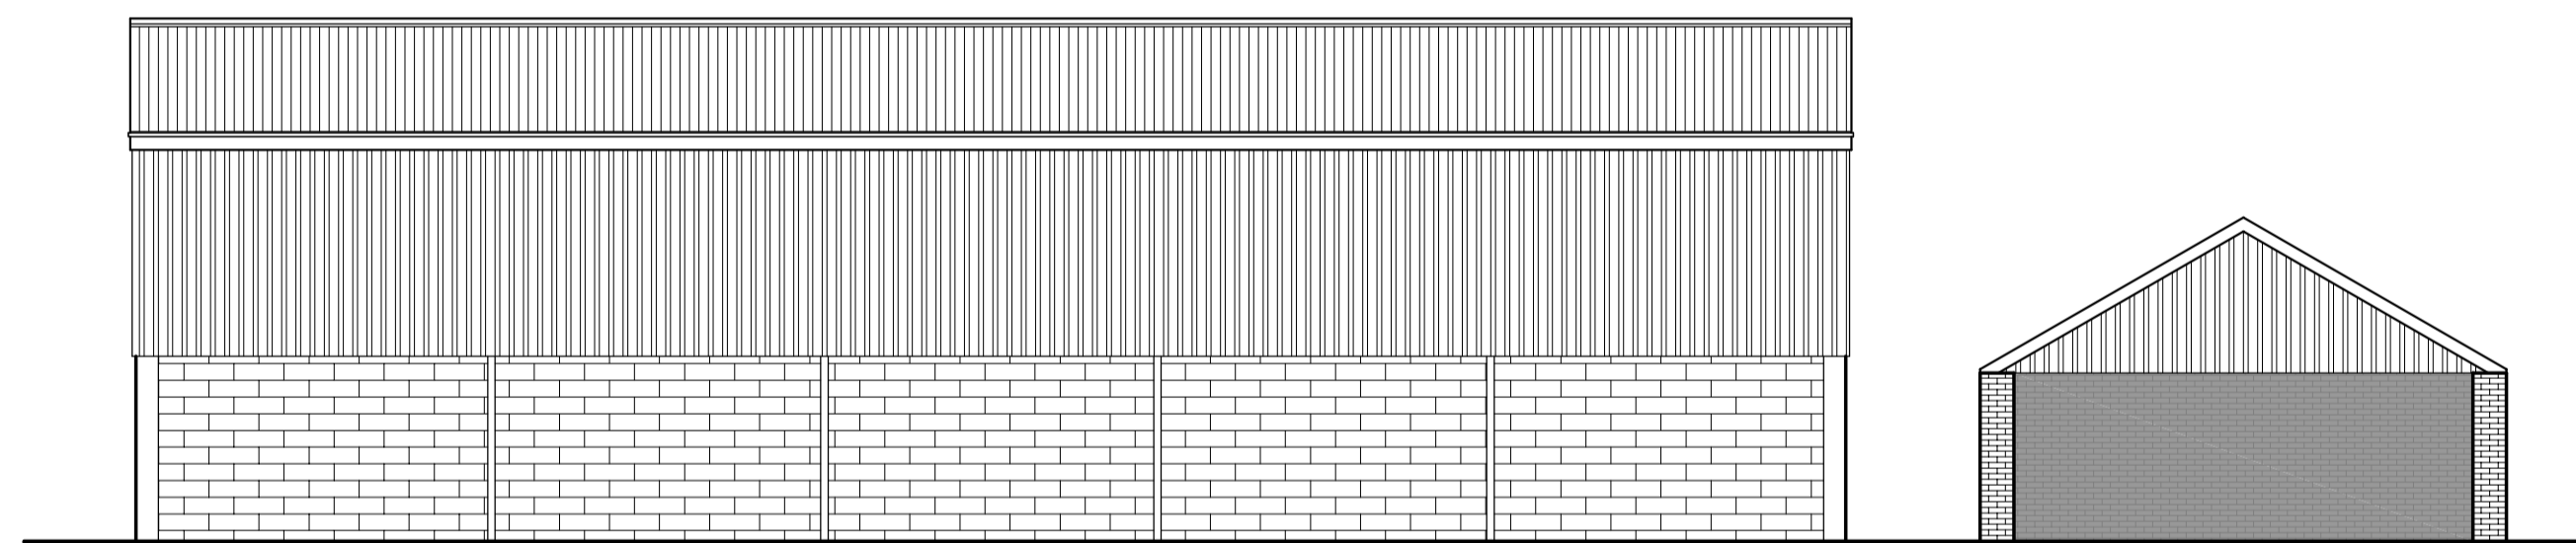

Existing West Elevation

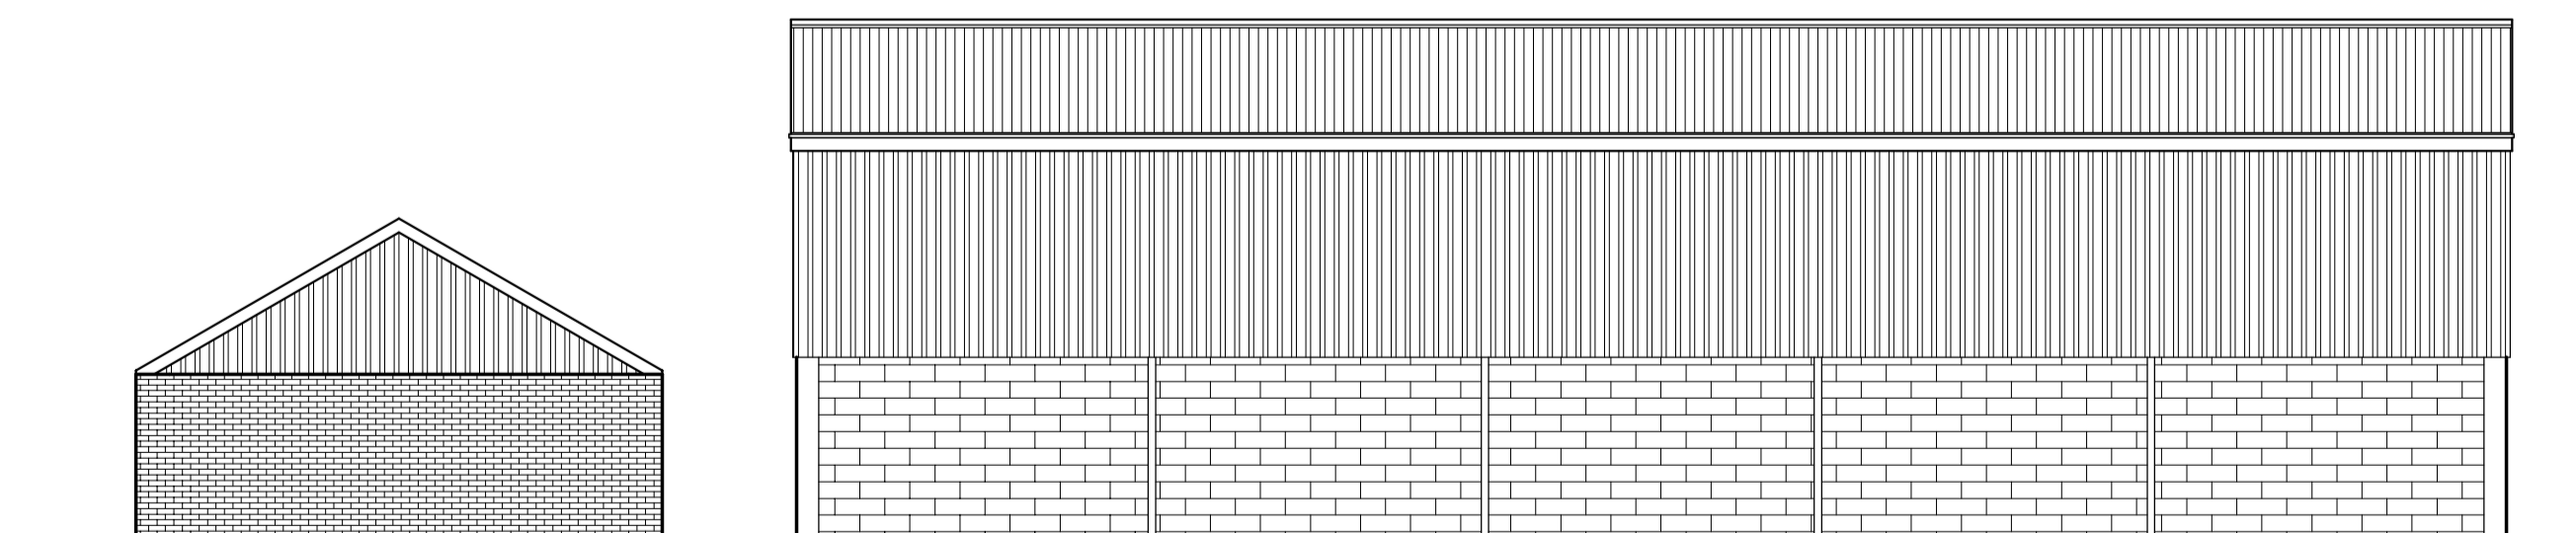

Existing East Elevation

NOT FOR CONSTRUCTION

rev	amendment	date
Pr. Agricultural Store	title	Existing Building
North Moor Farm	stage	Planning
Belton	scale	1:100
North Lincolnshire	drawn by	ATP
	dwg. no.	2392.02
	drawn	Mar 26