

NOTES:


All dimensions & details given on this drawing are to be checked and verified on site prior to works being undertaken. Any discrepancies and/or variations to the specifications within these drawings or associated documents are to be notified to keystonearchitecture.

Do not scale from these drawings - if in doubt - ask.


All materials shall be fixed, applied or mixed in accordance with the manufacturers written instructions, recommendations and specifications. Variations to specified materials shall be agreed in writing with keystone architecture.

The Contractor shall take into account everything necessary for the proper execution of the works and to the satisfaction of the Local Authority, whether or not indicated on the drawings or in the specification.


This drawing is the copyright of keystone architecture and must not be reproduced without written consent. © keystone architecture 2020.

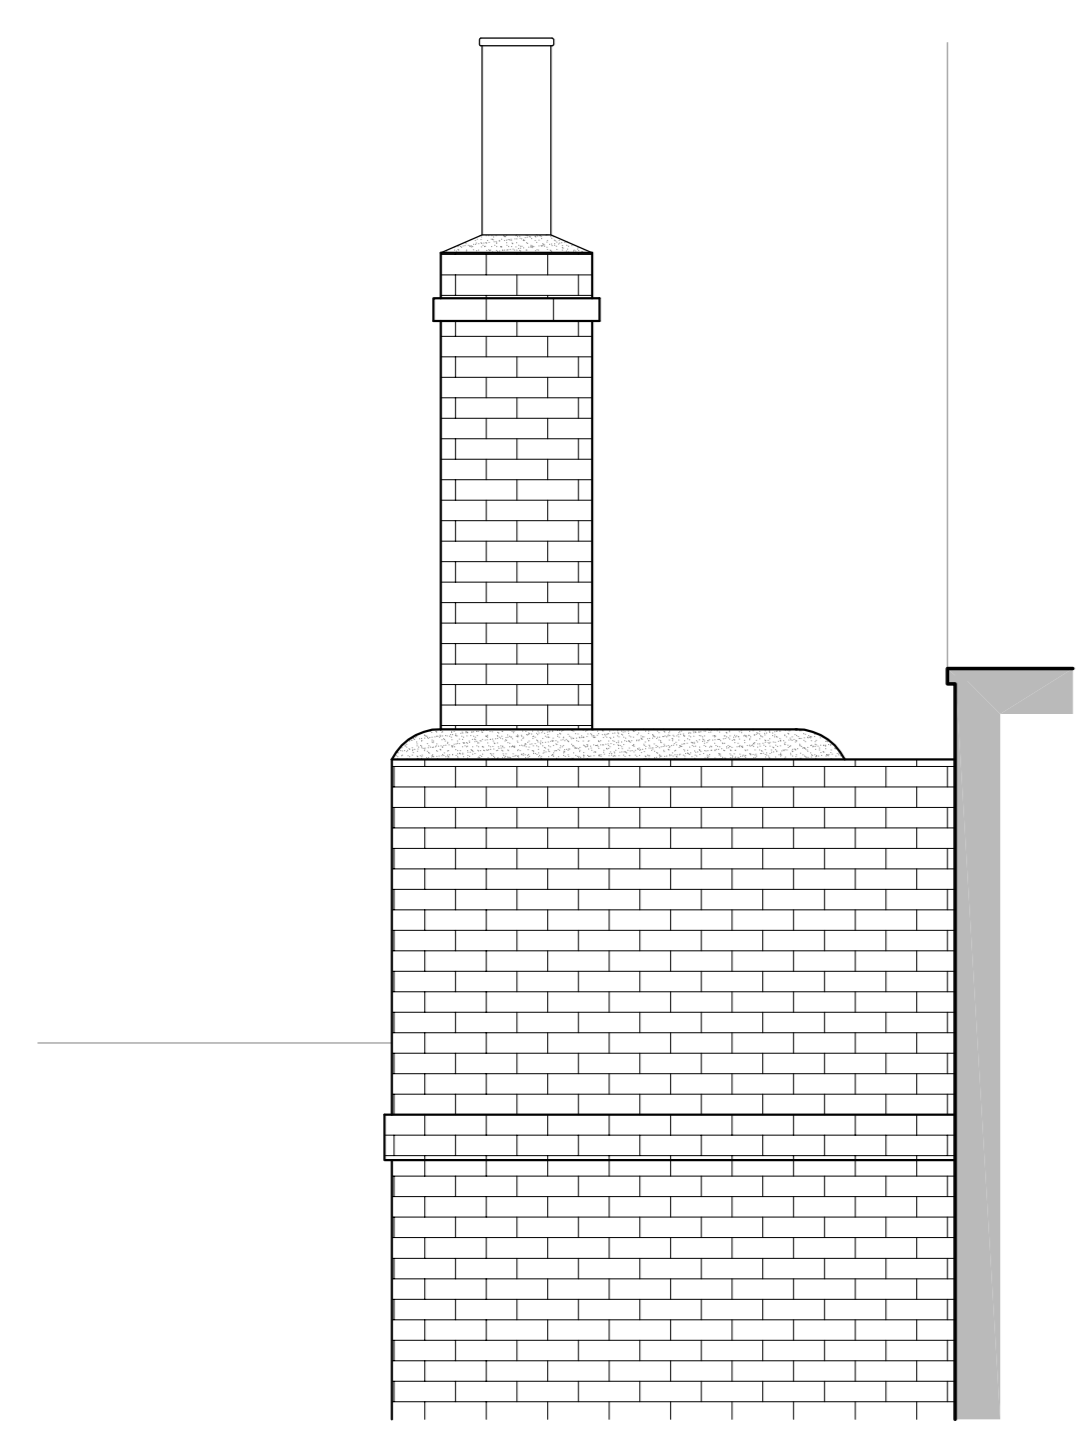


Existing Chimney 'B'
East Elevation

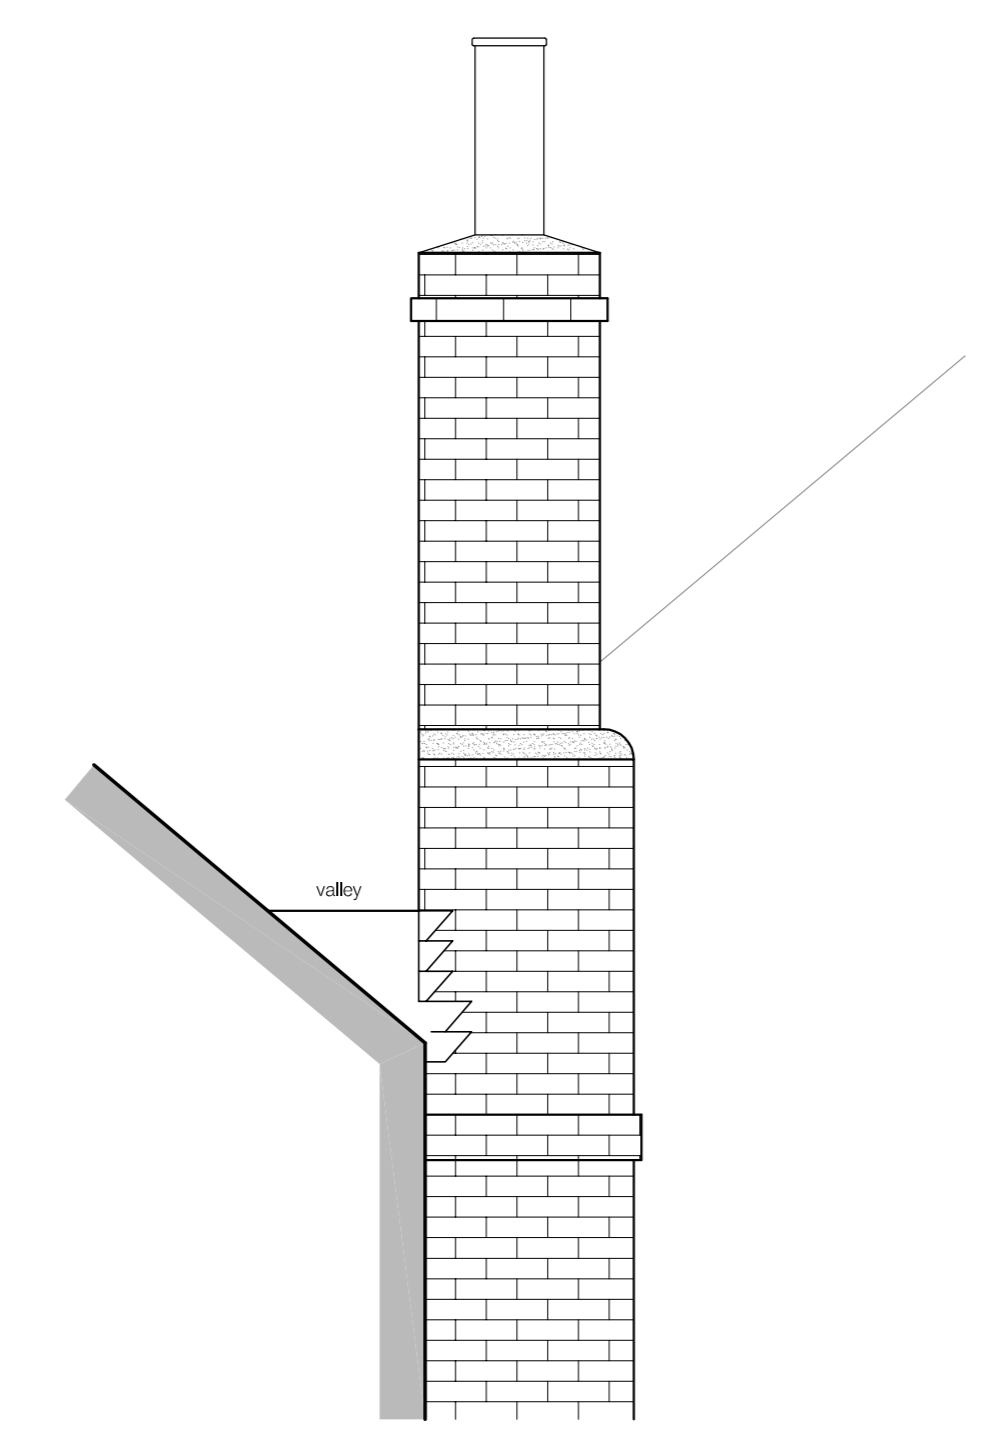


Existing Chimney 'B'
South Elevation

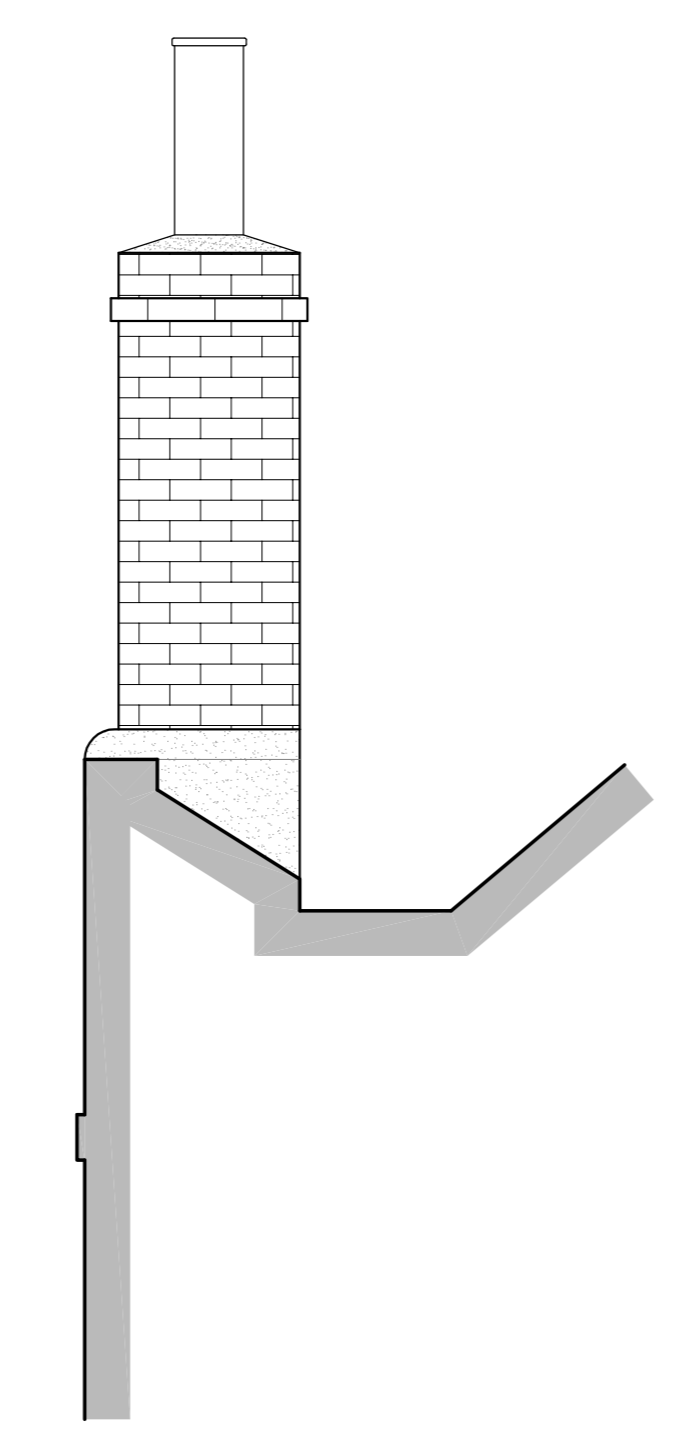


Existing Chimney 'B'
North Elevation

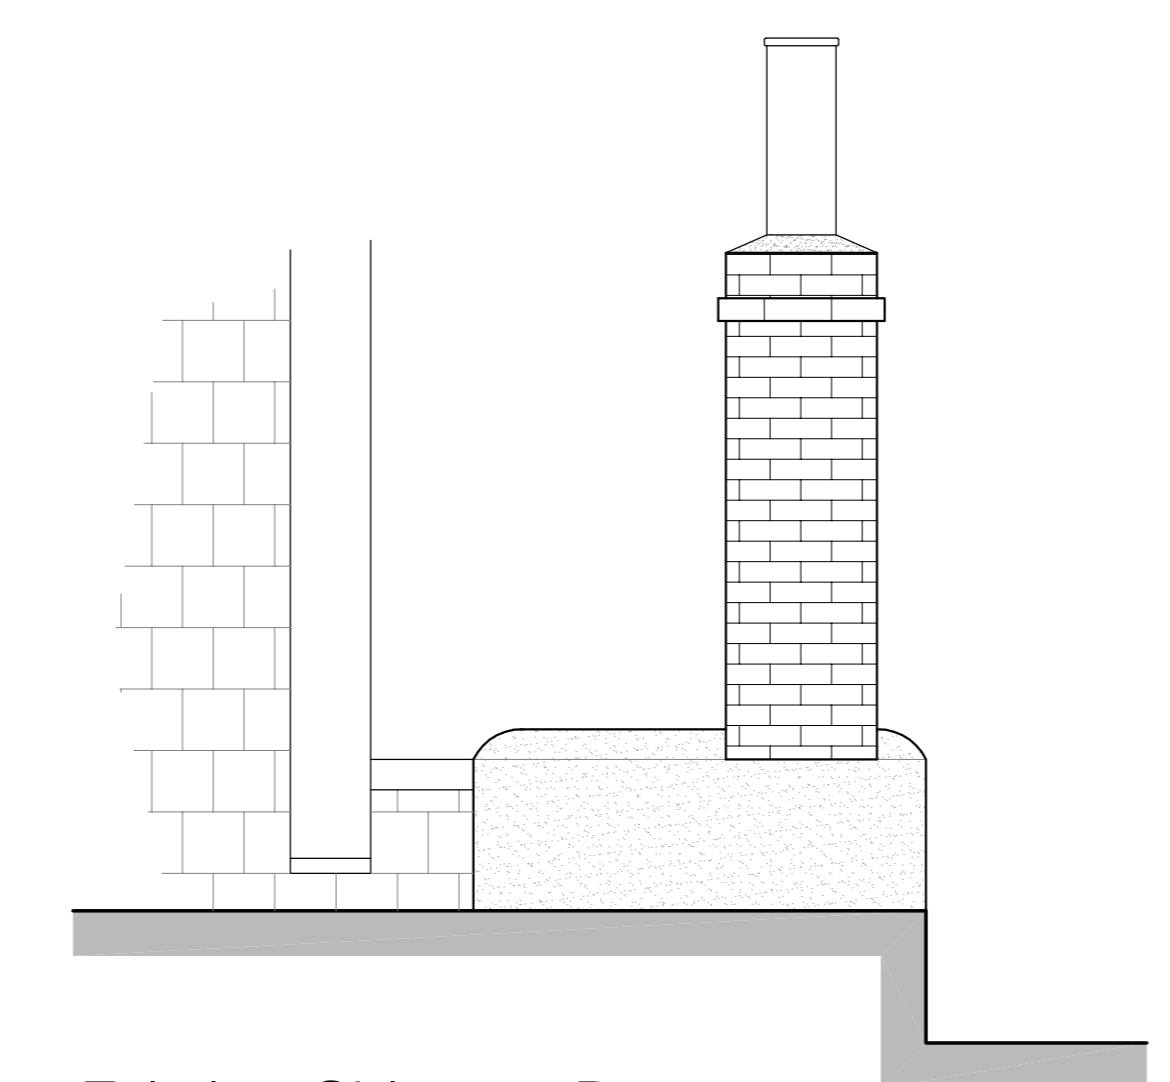


Existing Chimney 'B'
West Elevation

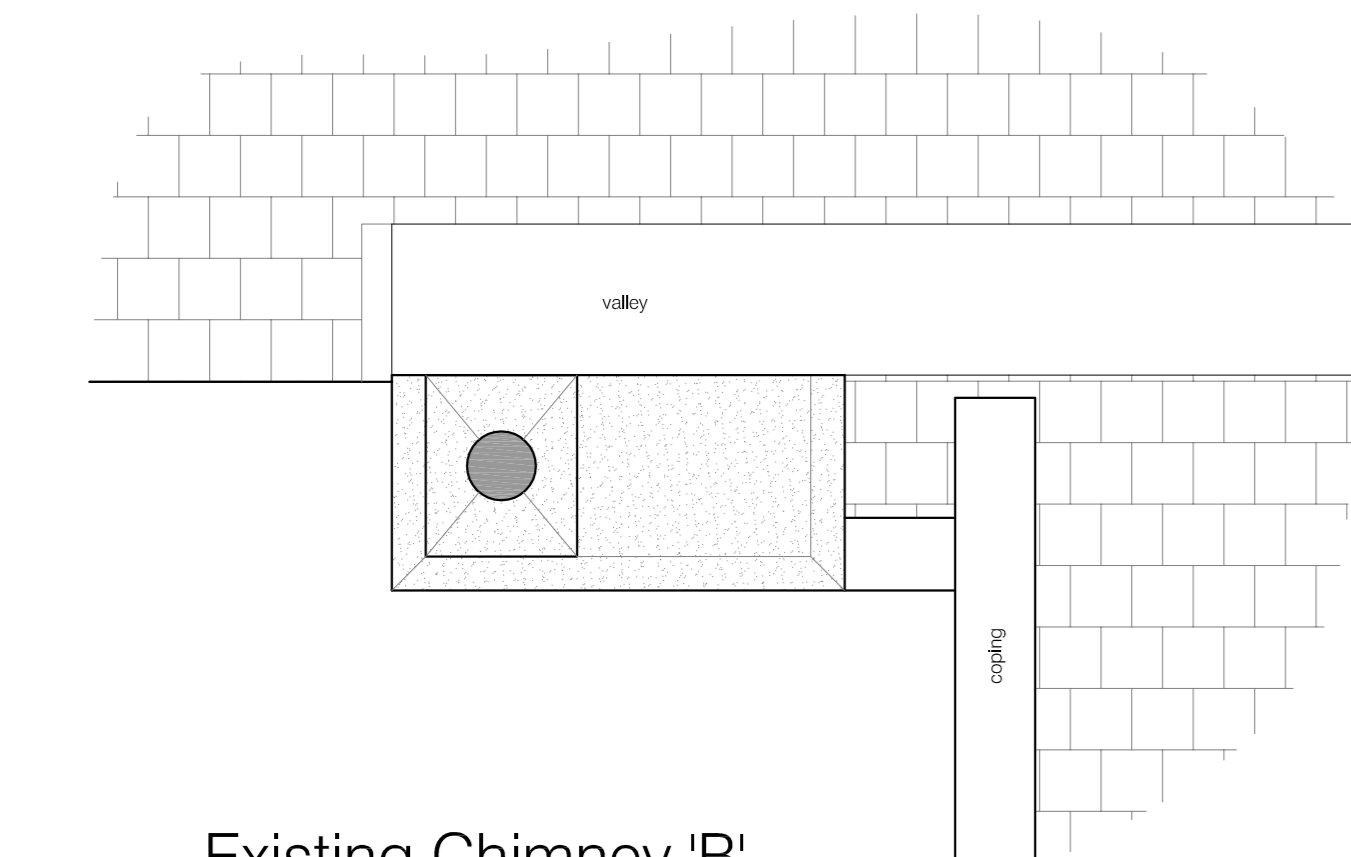


Existing Chimney 'B'
Plan

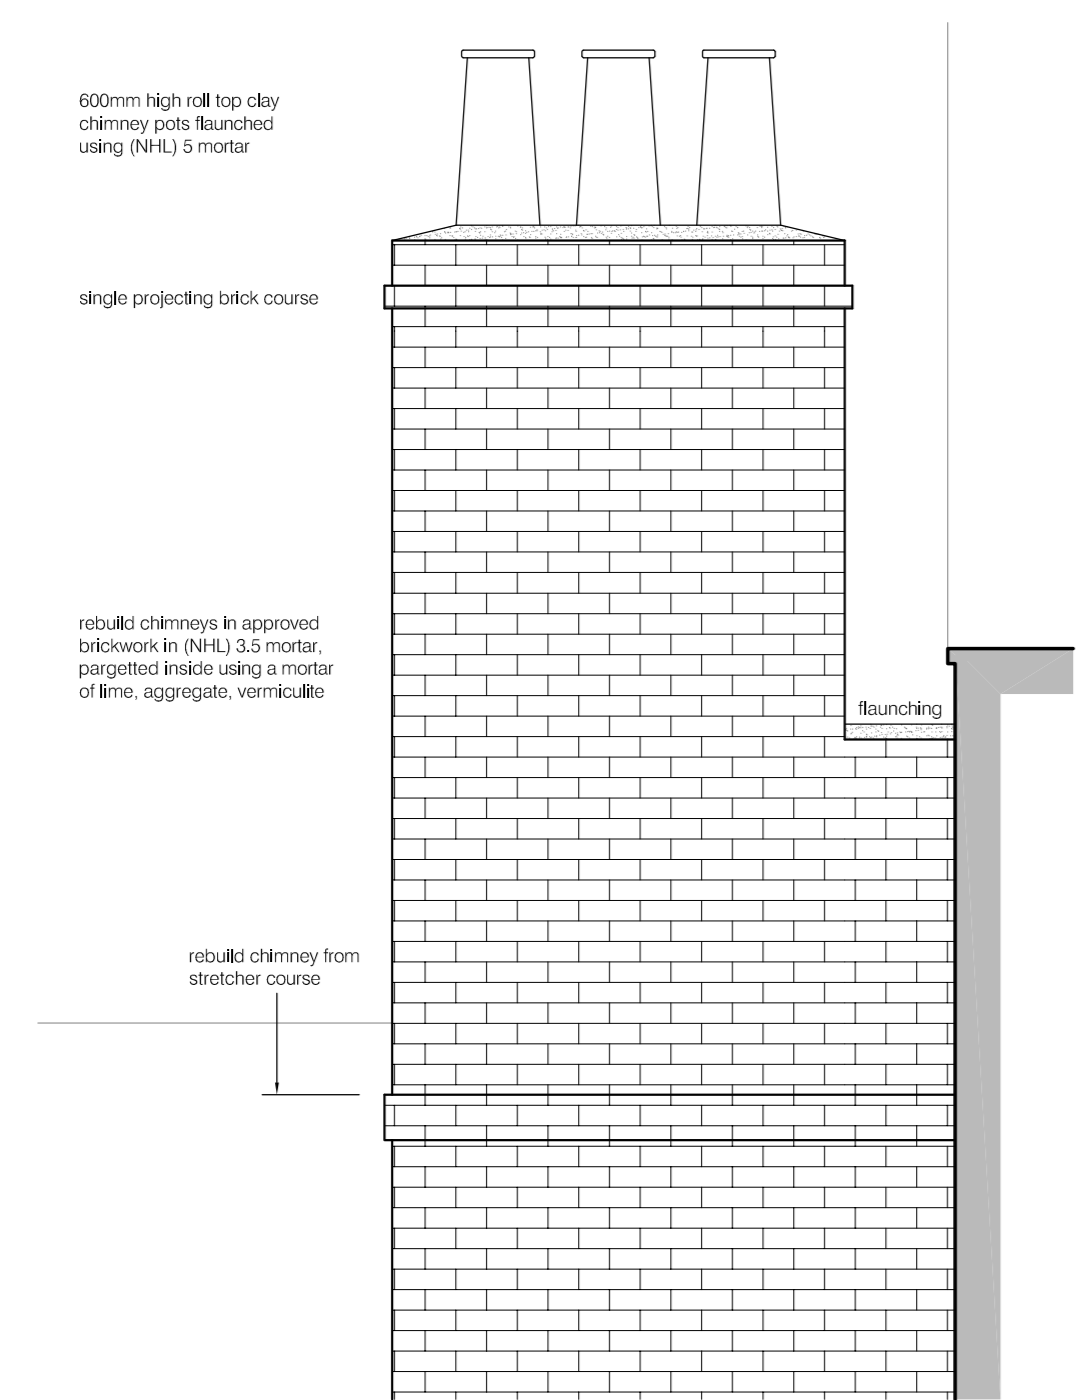


Proposed Chimney 'B'
East Elevation

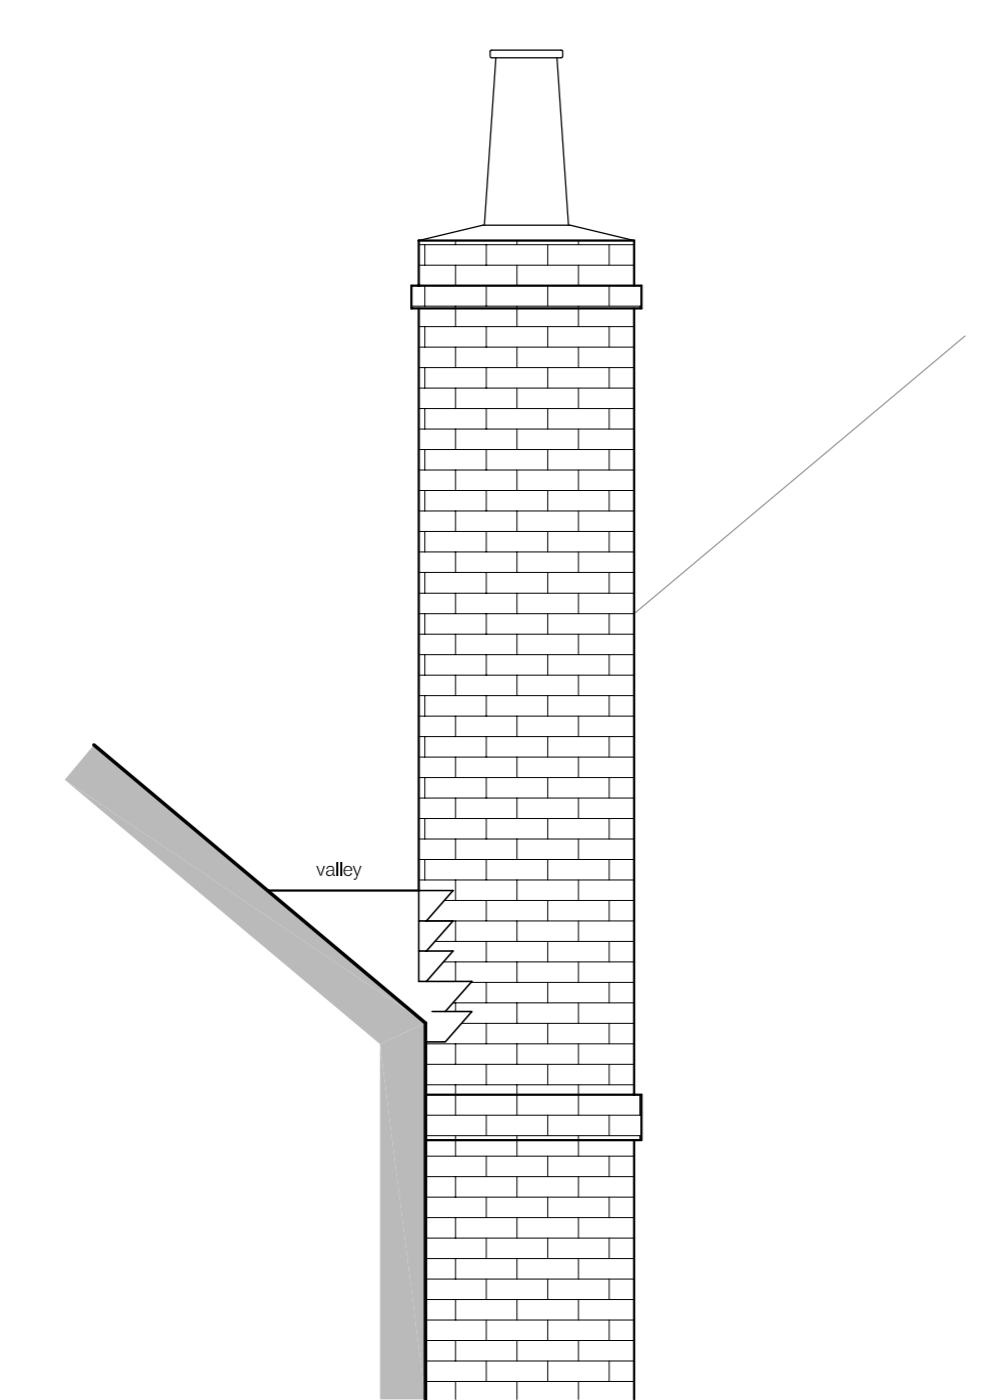


Proposed Chimney 'B'
South Elevation

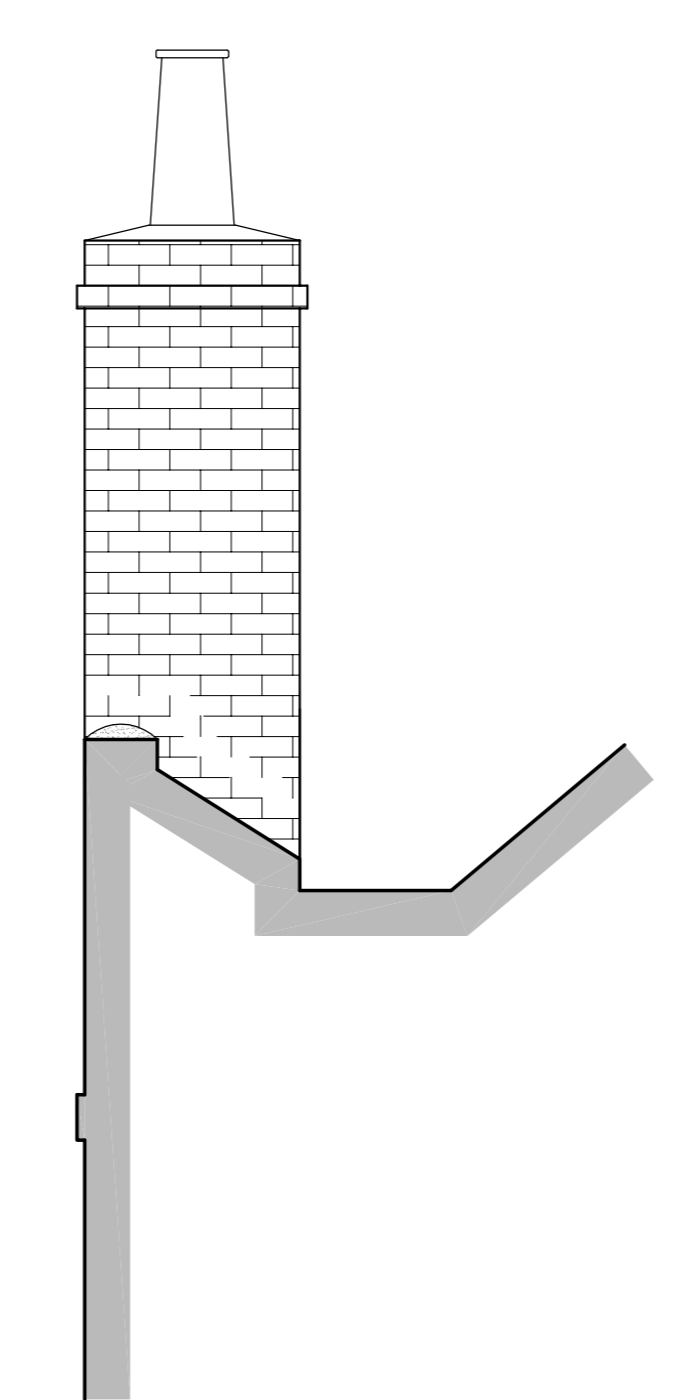


Proposed Chimney 'B'
North Elevation

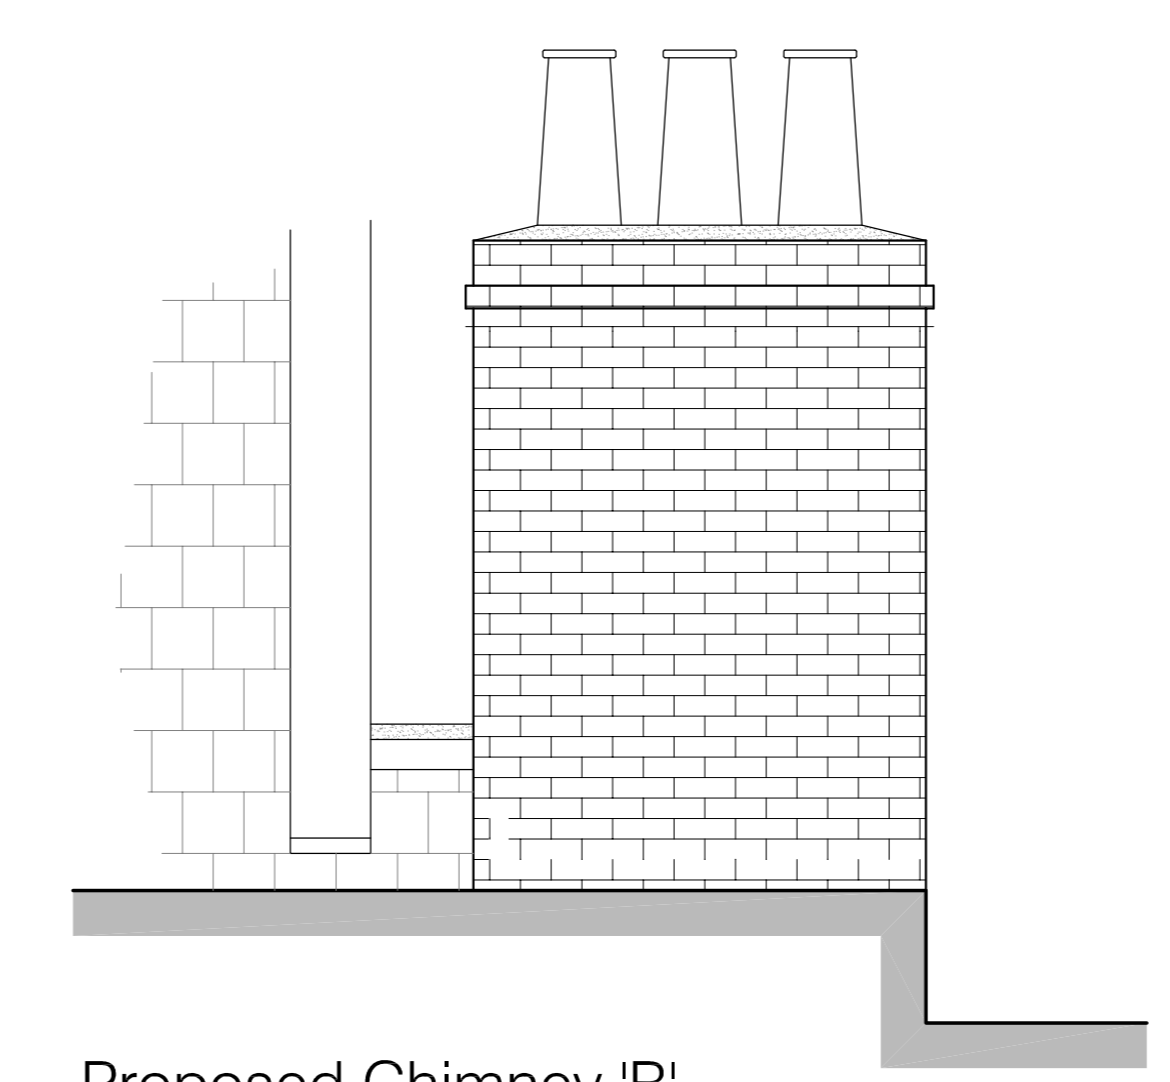


Proposed Chimney 'B'
West Elevation

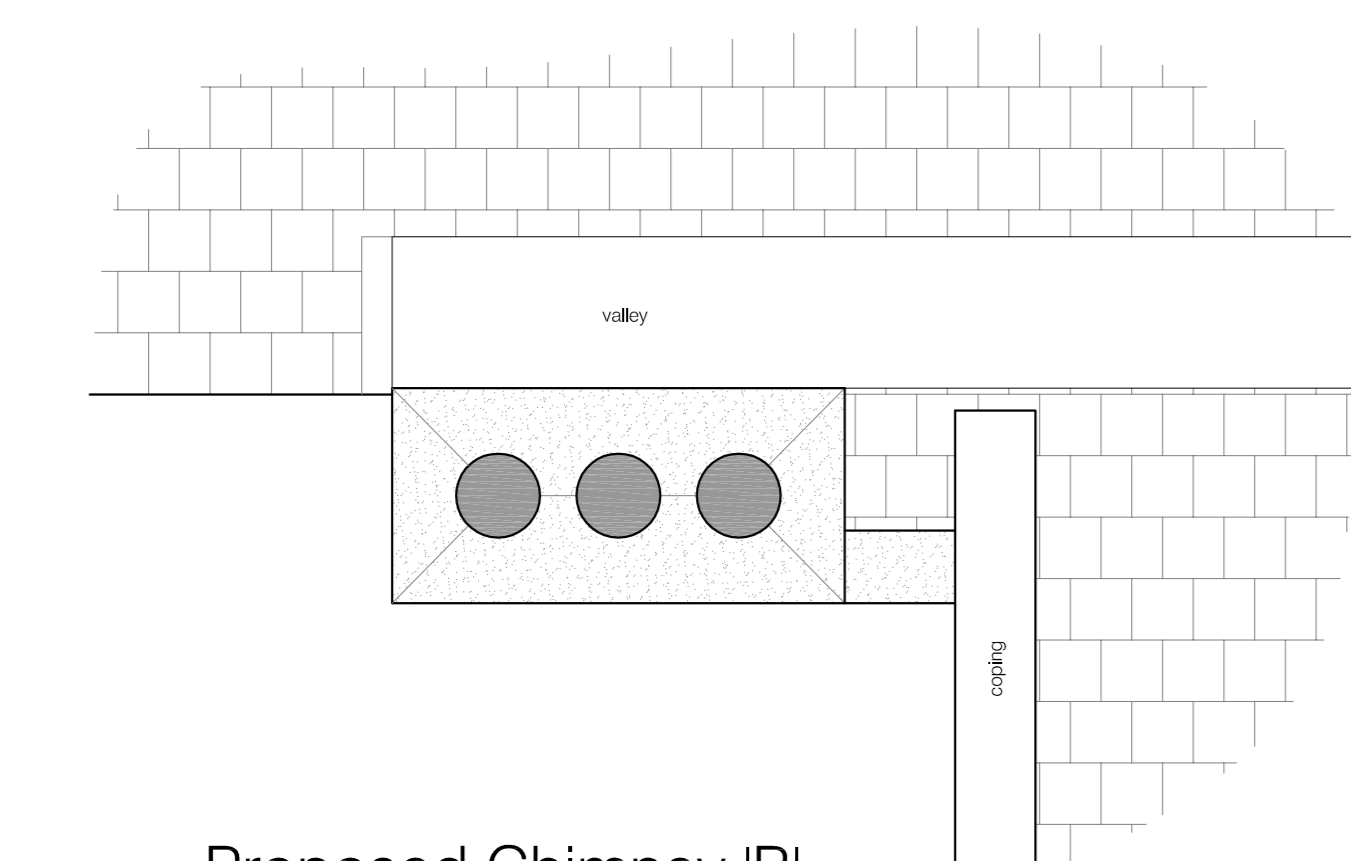

Proposed Chimney 'B'
Plan

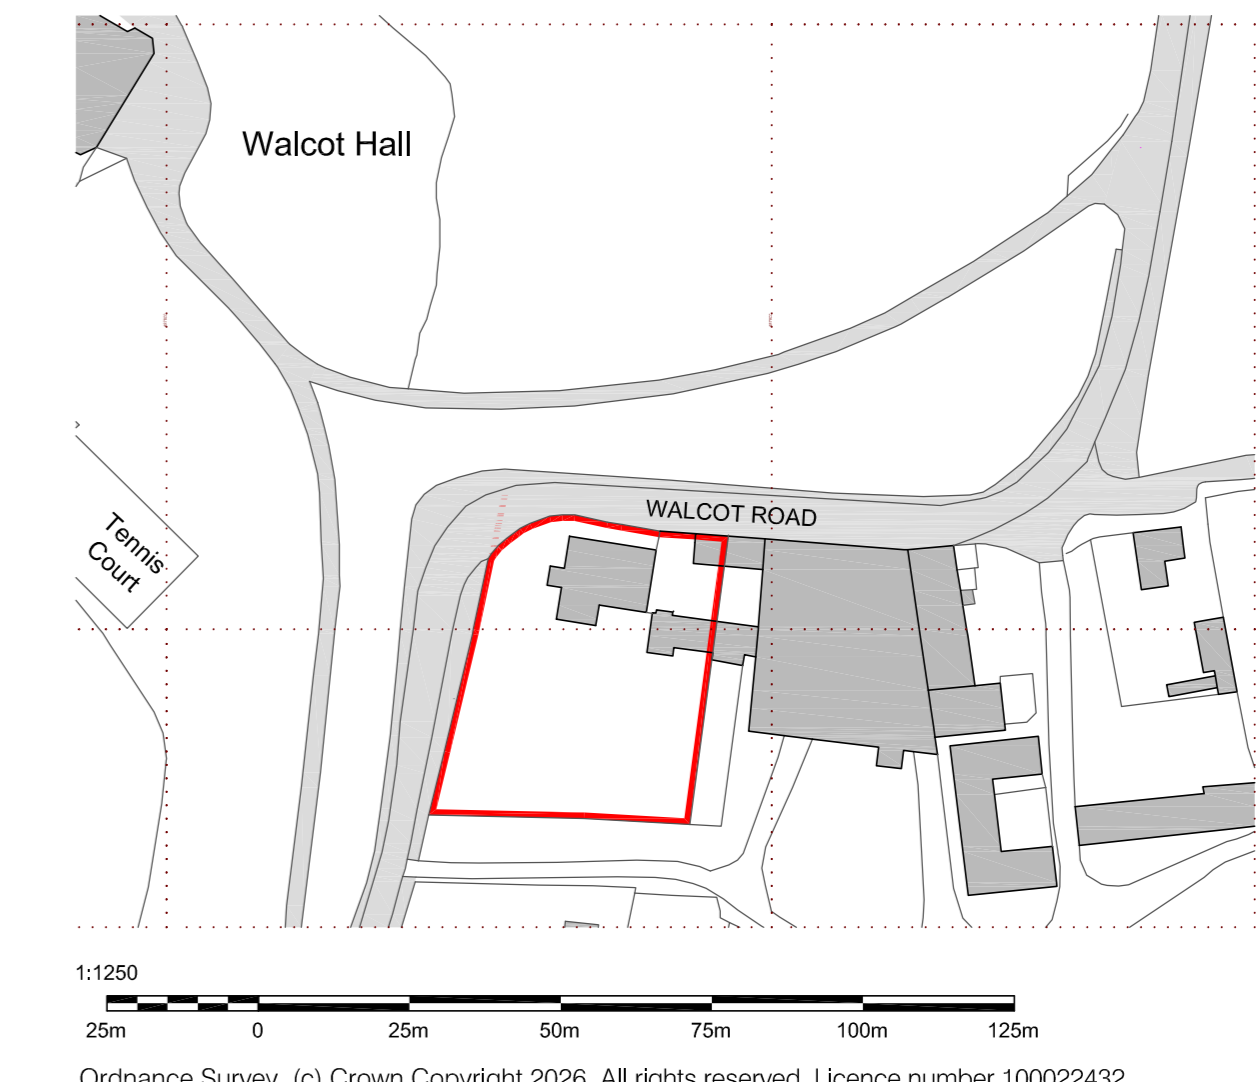

Location Plan
scale 1:1250

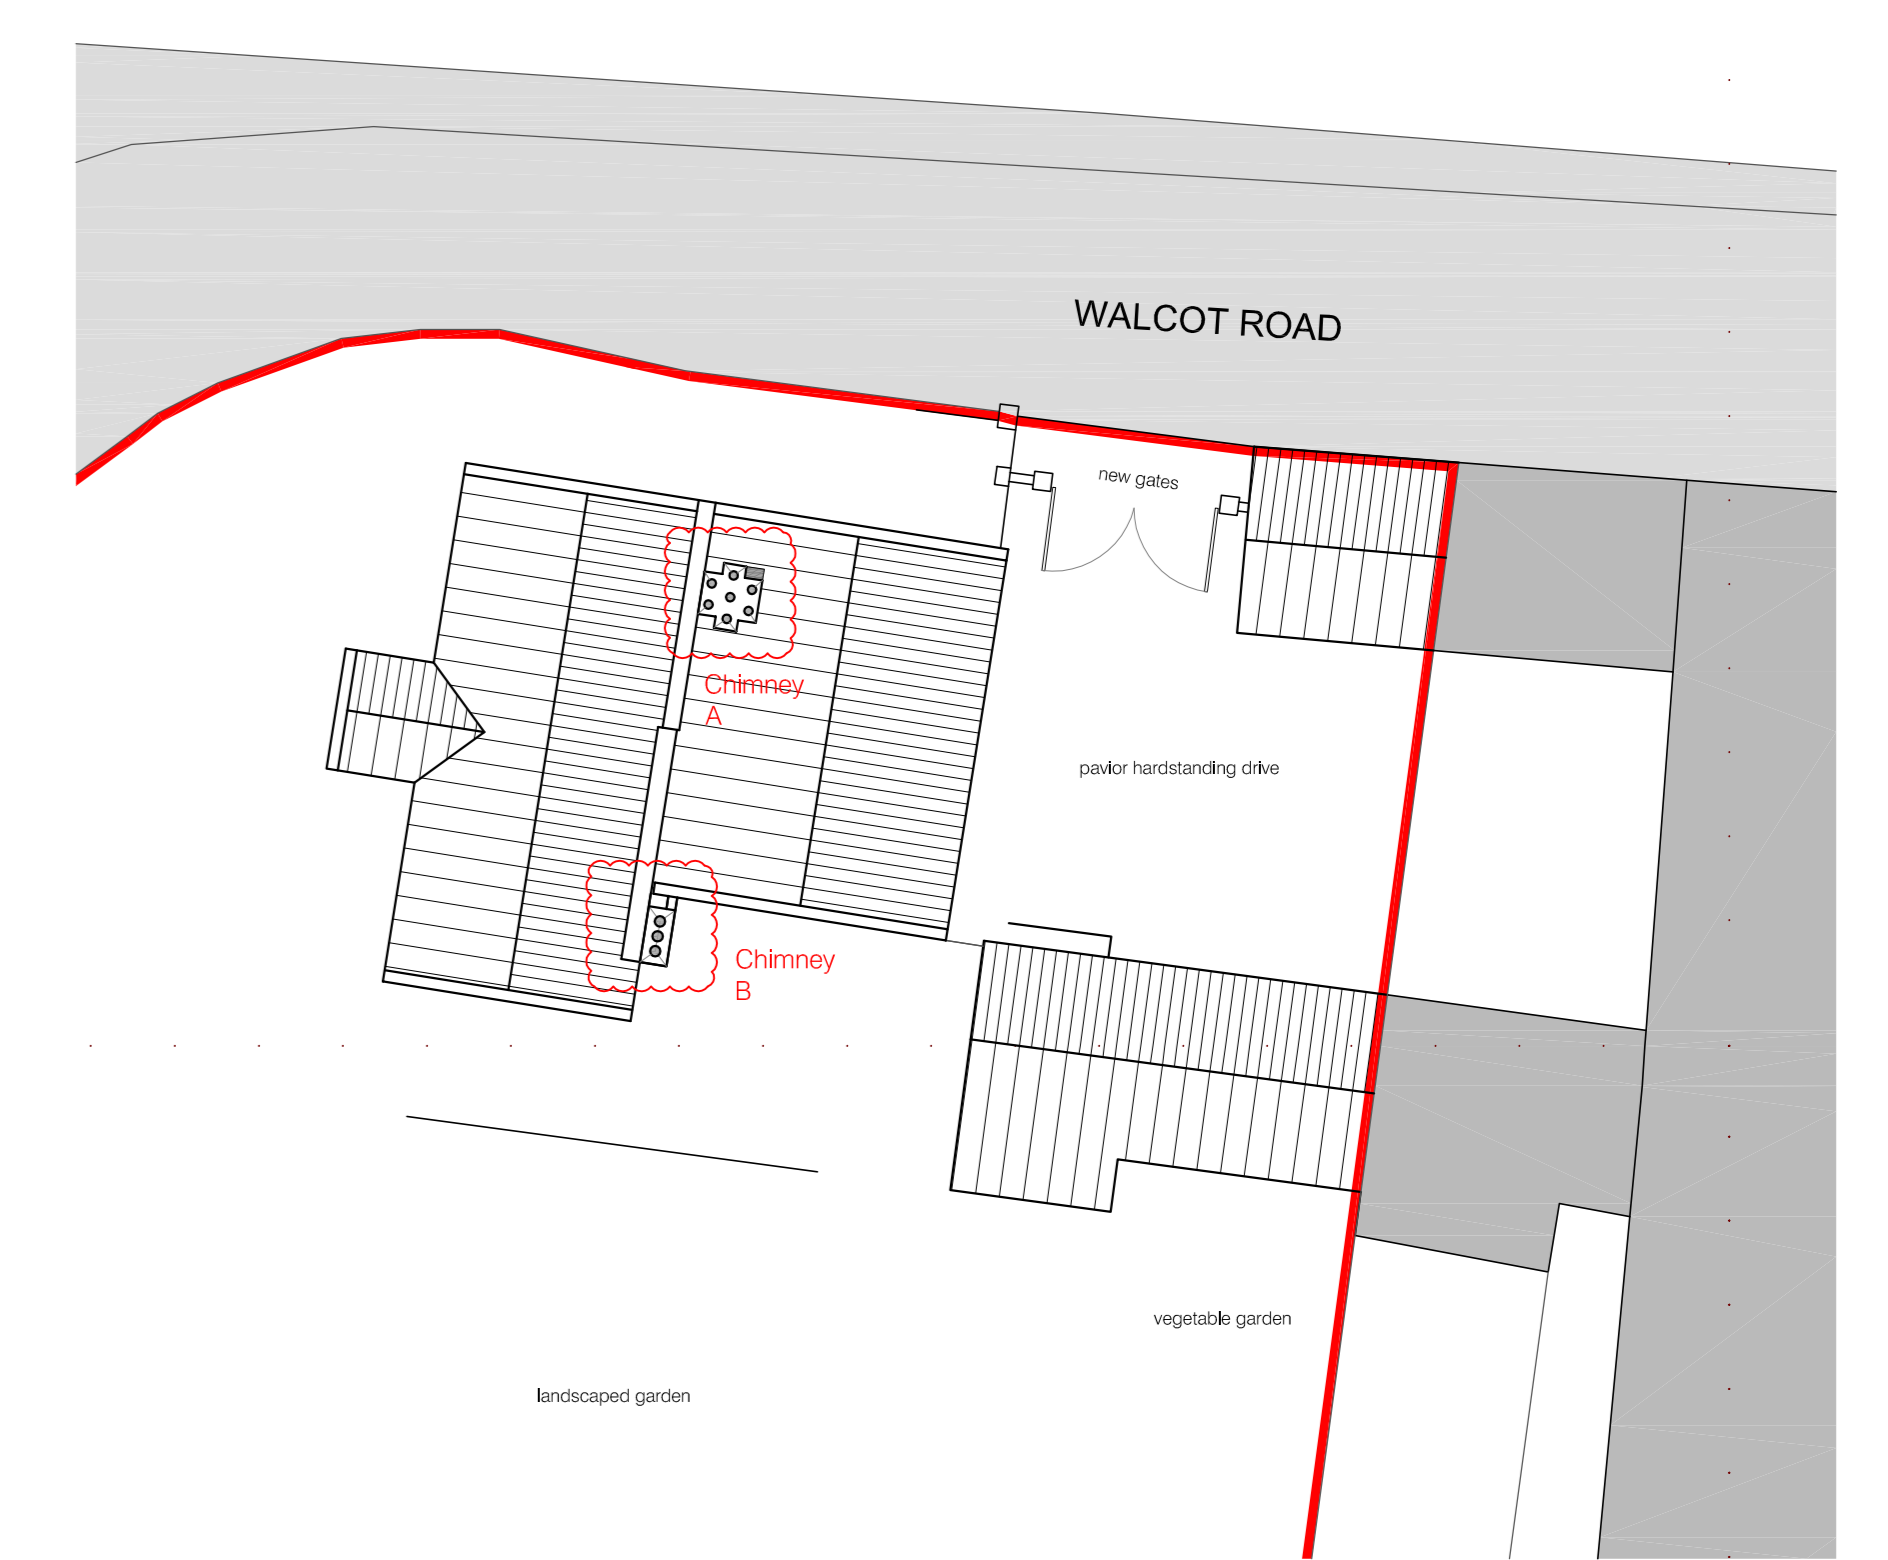

Site Plan
scale 1:200

PLANNING DRAWING ONLY

rev	amendment	date
1	Ev. & Pt. Chimney 'B'	22/09/23
2	Planning & LBC	Mar 26
3	scale 1:25 & 68 noted	JCB

ka
keystone architecture

architecture
building consultants
energy assessors
project managers

T: 01724 200 122
84A-86A, High Street, Southwark, London SE16 6AA
www.keystonetechnical.co.uk
info@keystonetechnical.co.uk