




PROPOSED GROUND FLOOR PLAN
1:100

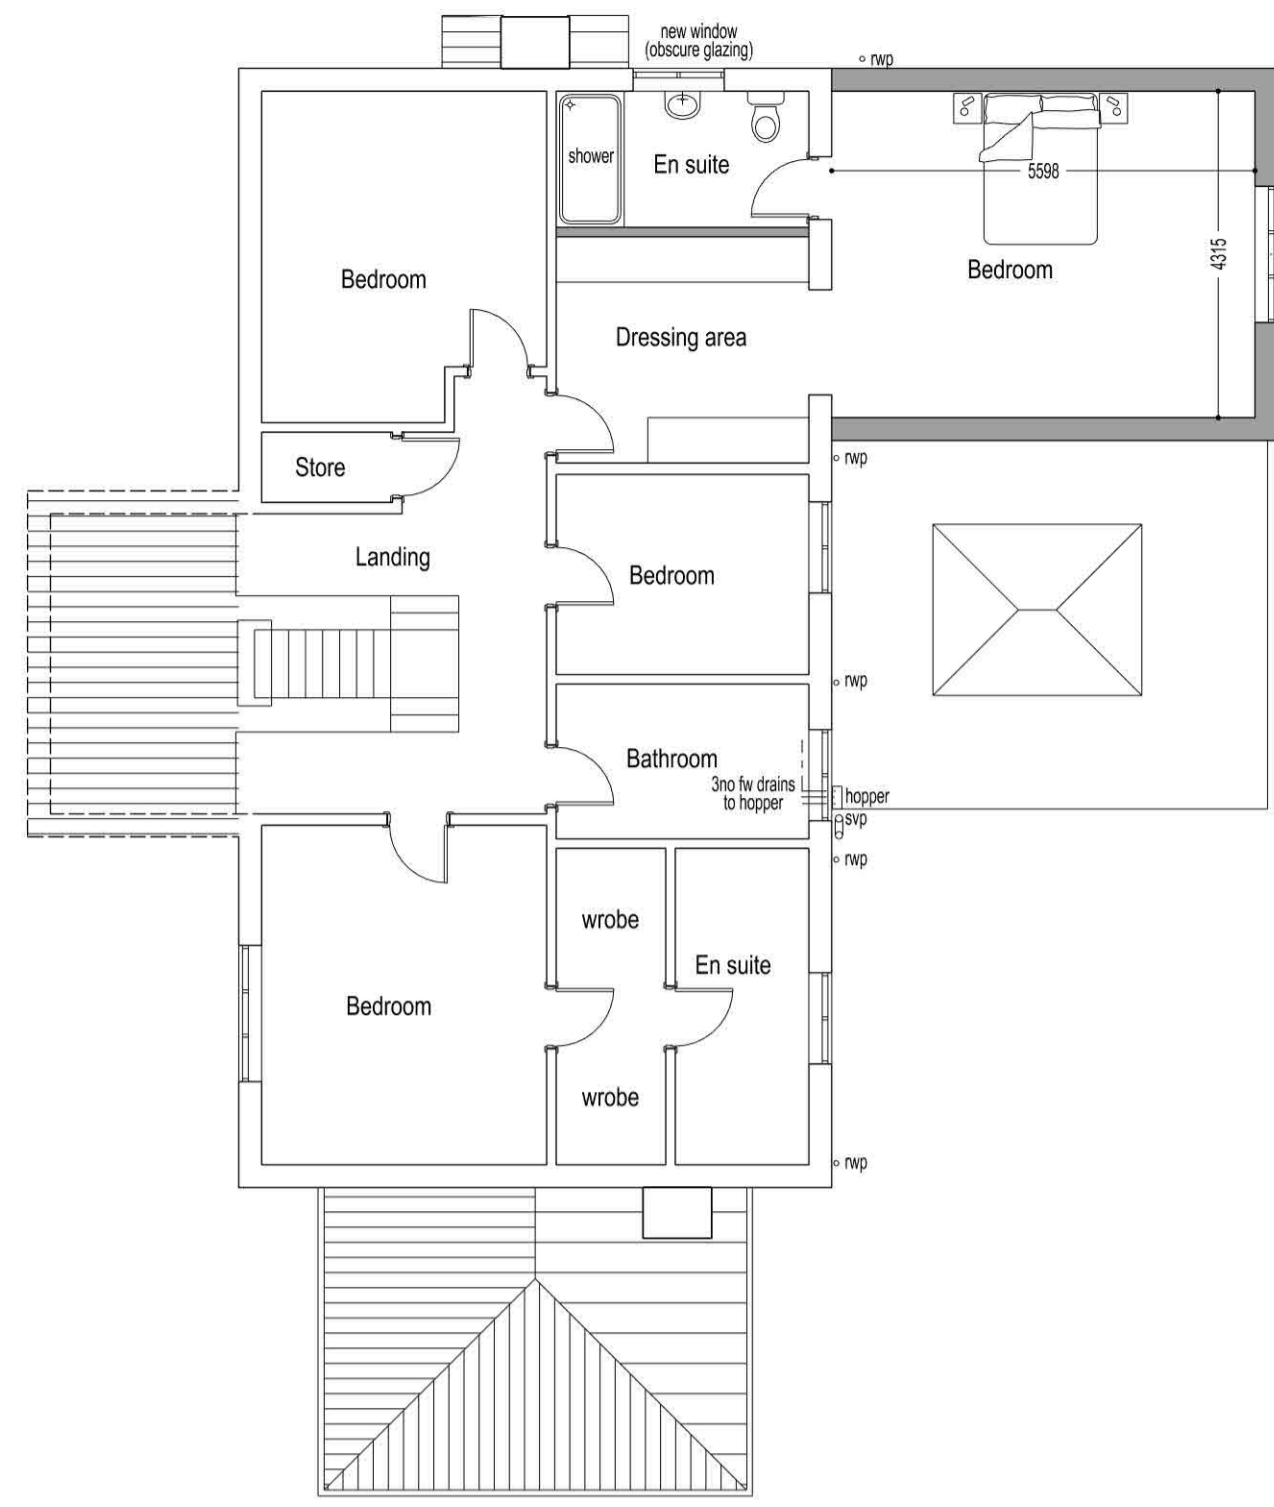


PROPOSED FIRST FLOOR PLAN

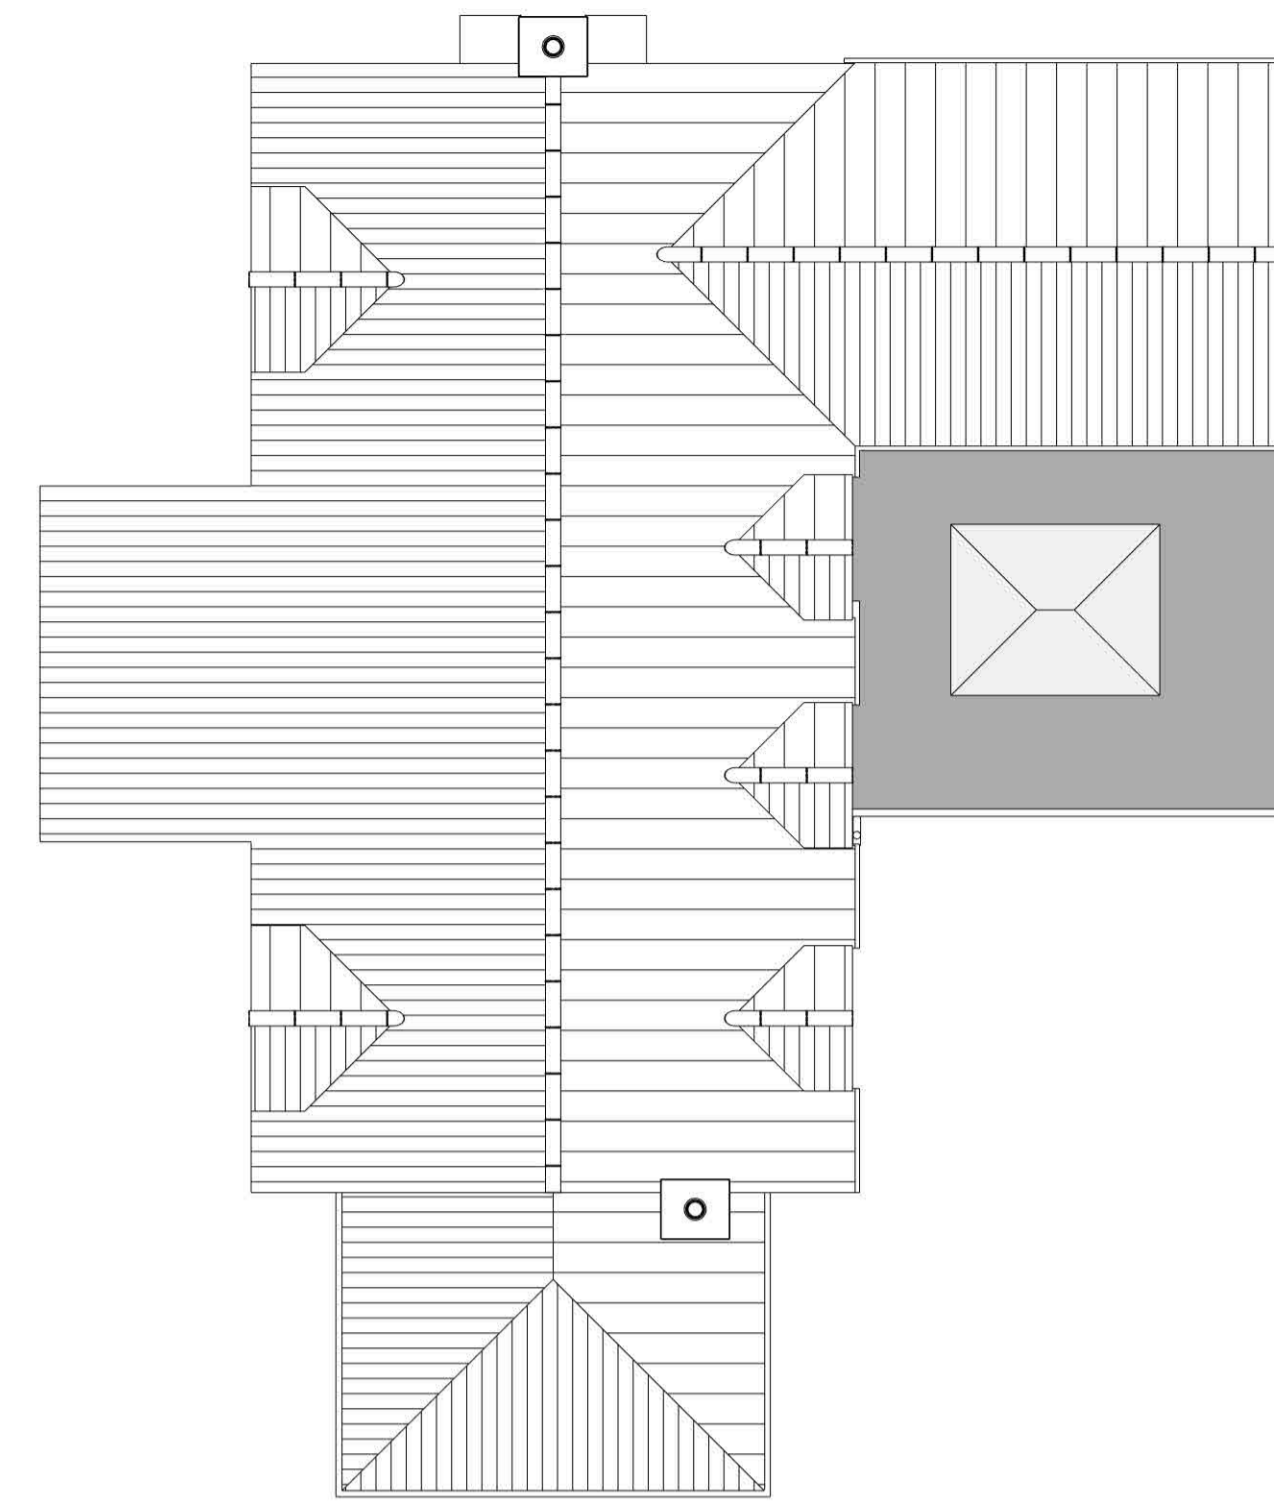

PROPOSED ROOF PLAN

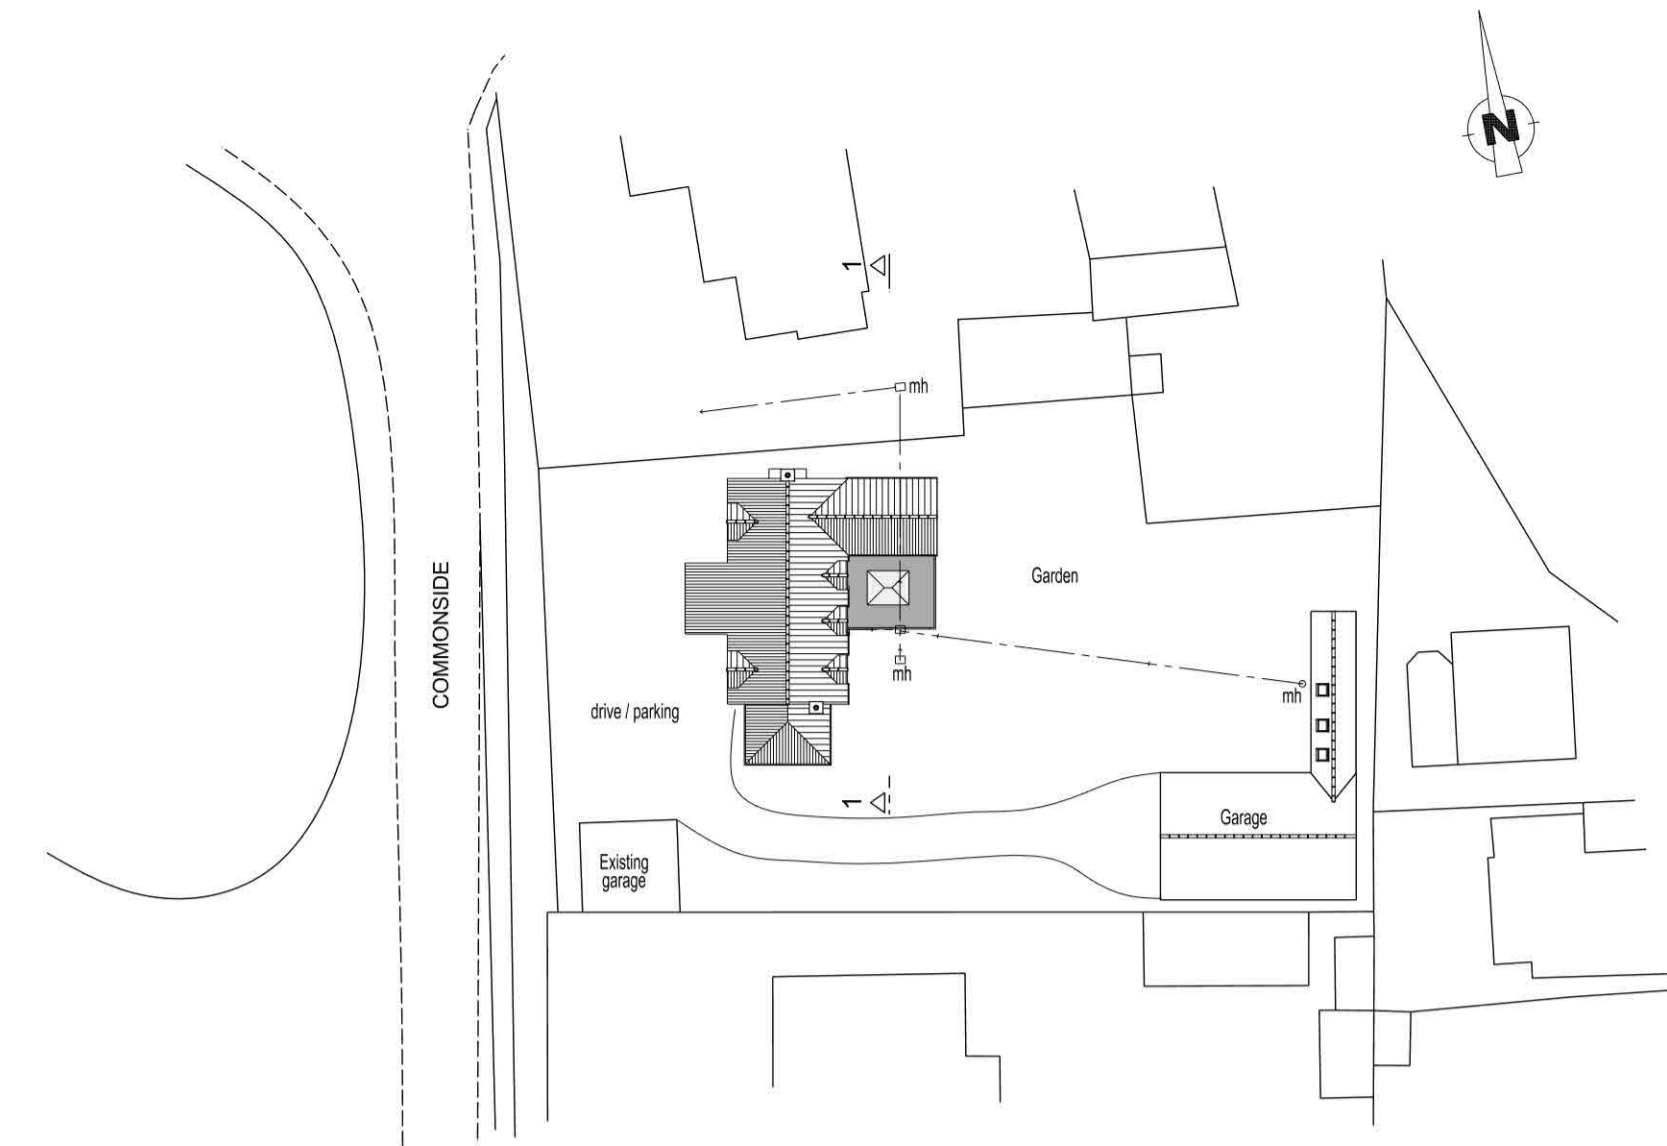


PROPOSED SITE PLAN
1:500

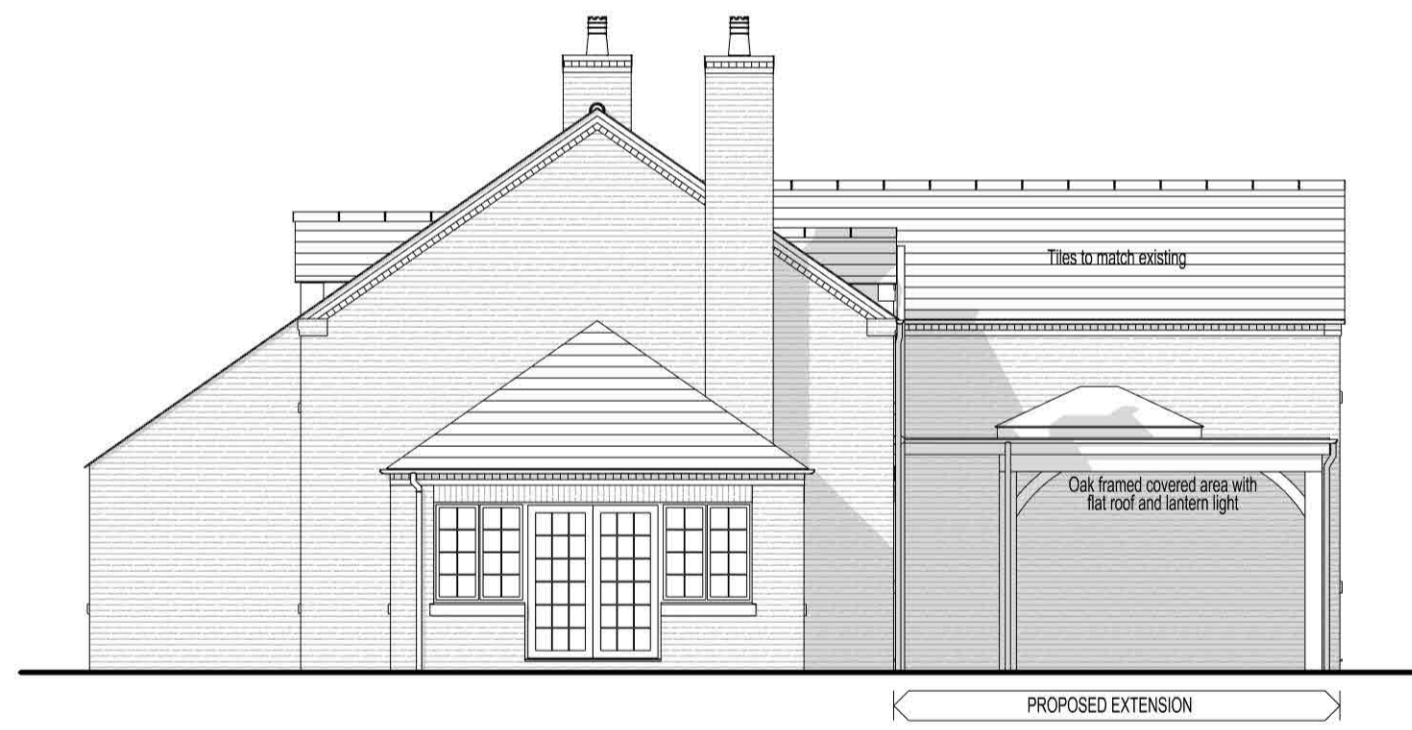

PROPOSED SIDE - SOUTH - ELEVATION
1:100



PROPOSED REAR - EAST - ELEVATION

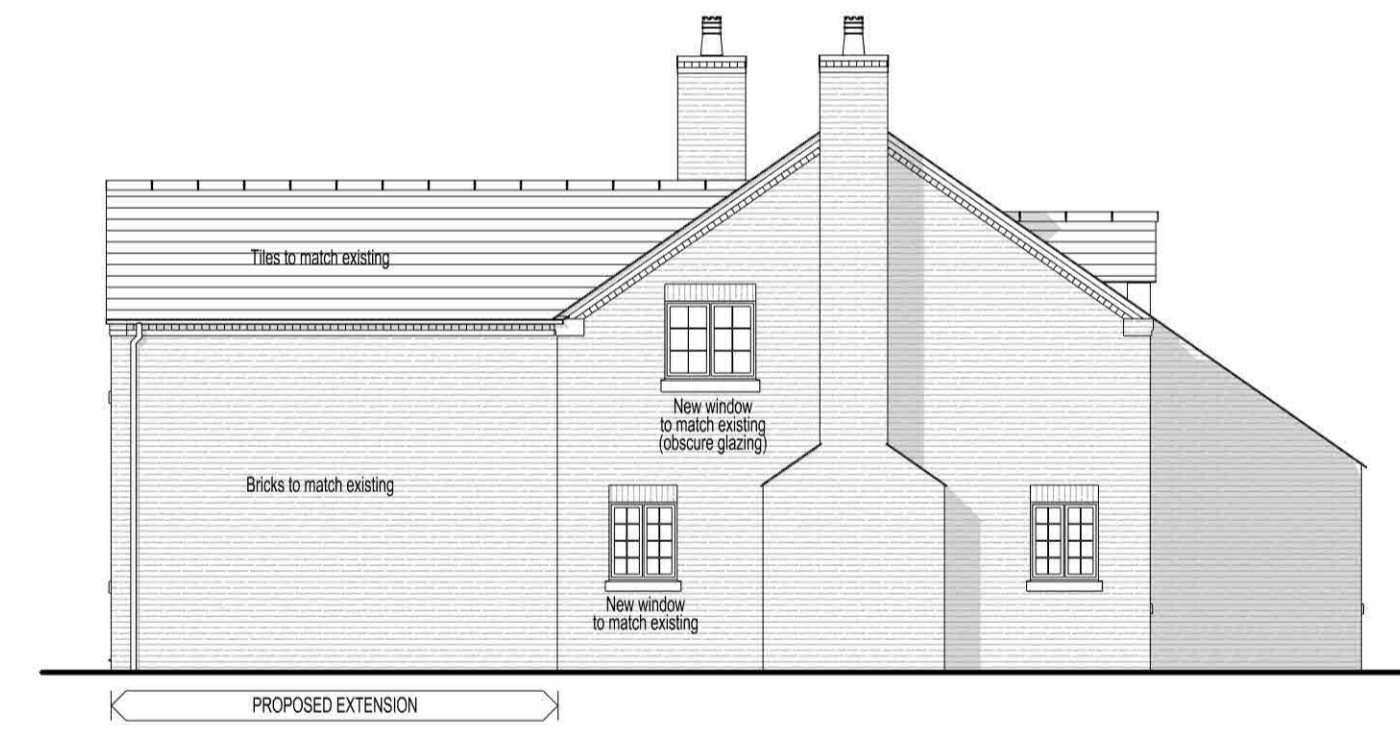

PROPOSED SIDE - NORTH - ELEVATION



PROPOSED SECTION
1:100



Architectural design and 3d Visualisations
Linden House, Bracken Hill Road
East Lound, Nr Doncaster DN9 2LR
tel 01627 753232
danny@3dcadworx.com

- Project
- PROPOSED REAR EXTENSION TO THE OLD STACK YARD 42 COMMONSIDE WESTWOODSIDE

Title:
PROPOSED PLANS AND ELEVATIONS

Scale 1:100 @ A1	Date 02-2026	Drawn DS
---------------------	-----------------	-------------

Drawing No. CWX1181 - 101A