



EXISTING FRONT ELEVATION 1:100


FLAT ROOF EXTENSION & ENTRANCE PORCH TO BE DEMOLISHED

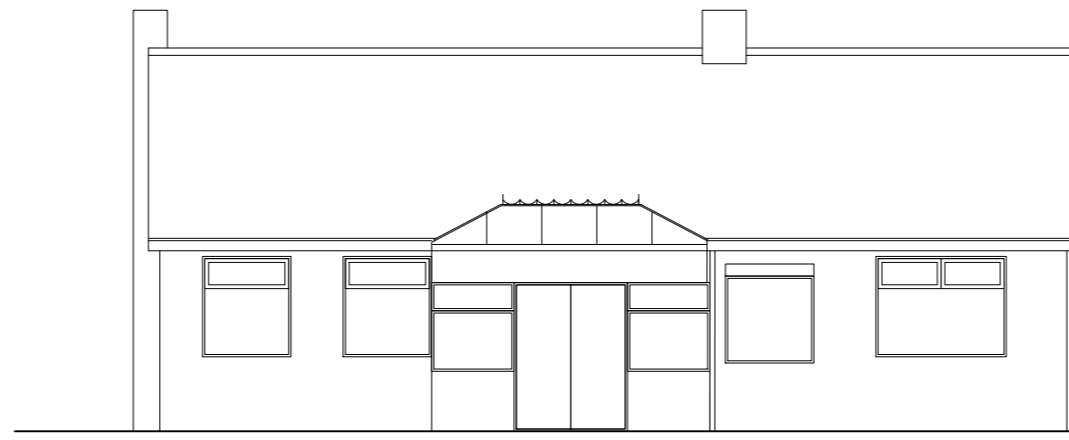


EXISTING REAR ELEVATION 1:100

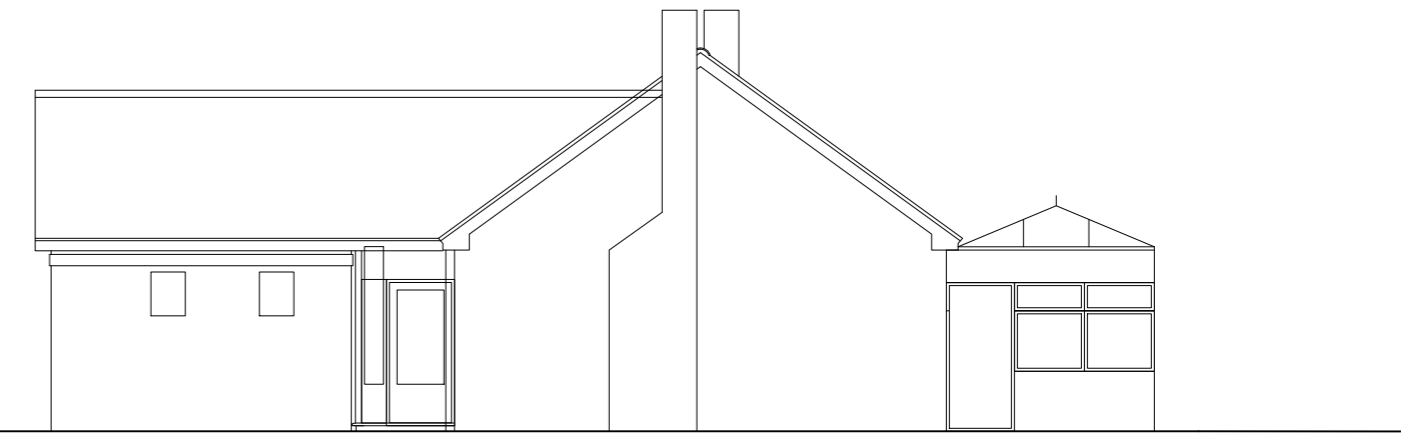


EXISTING SIDE ELEVATION (WEST) 1:100

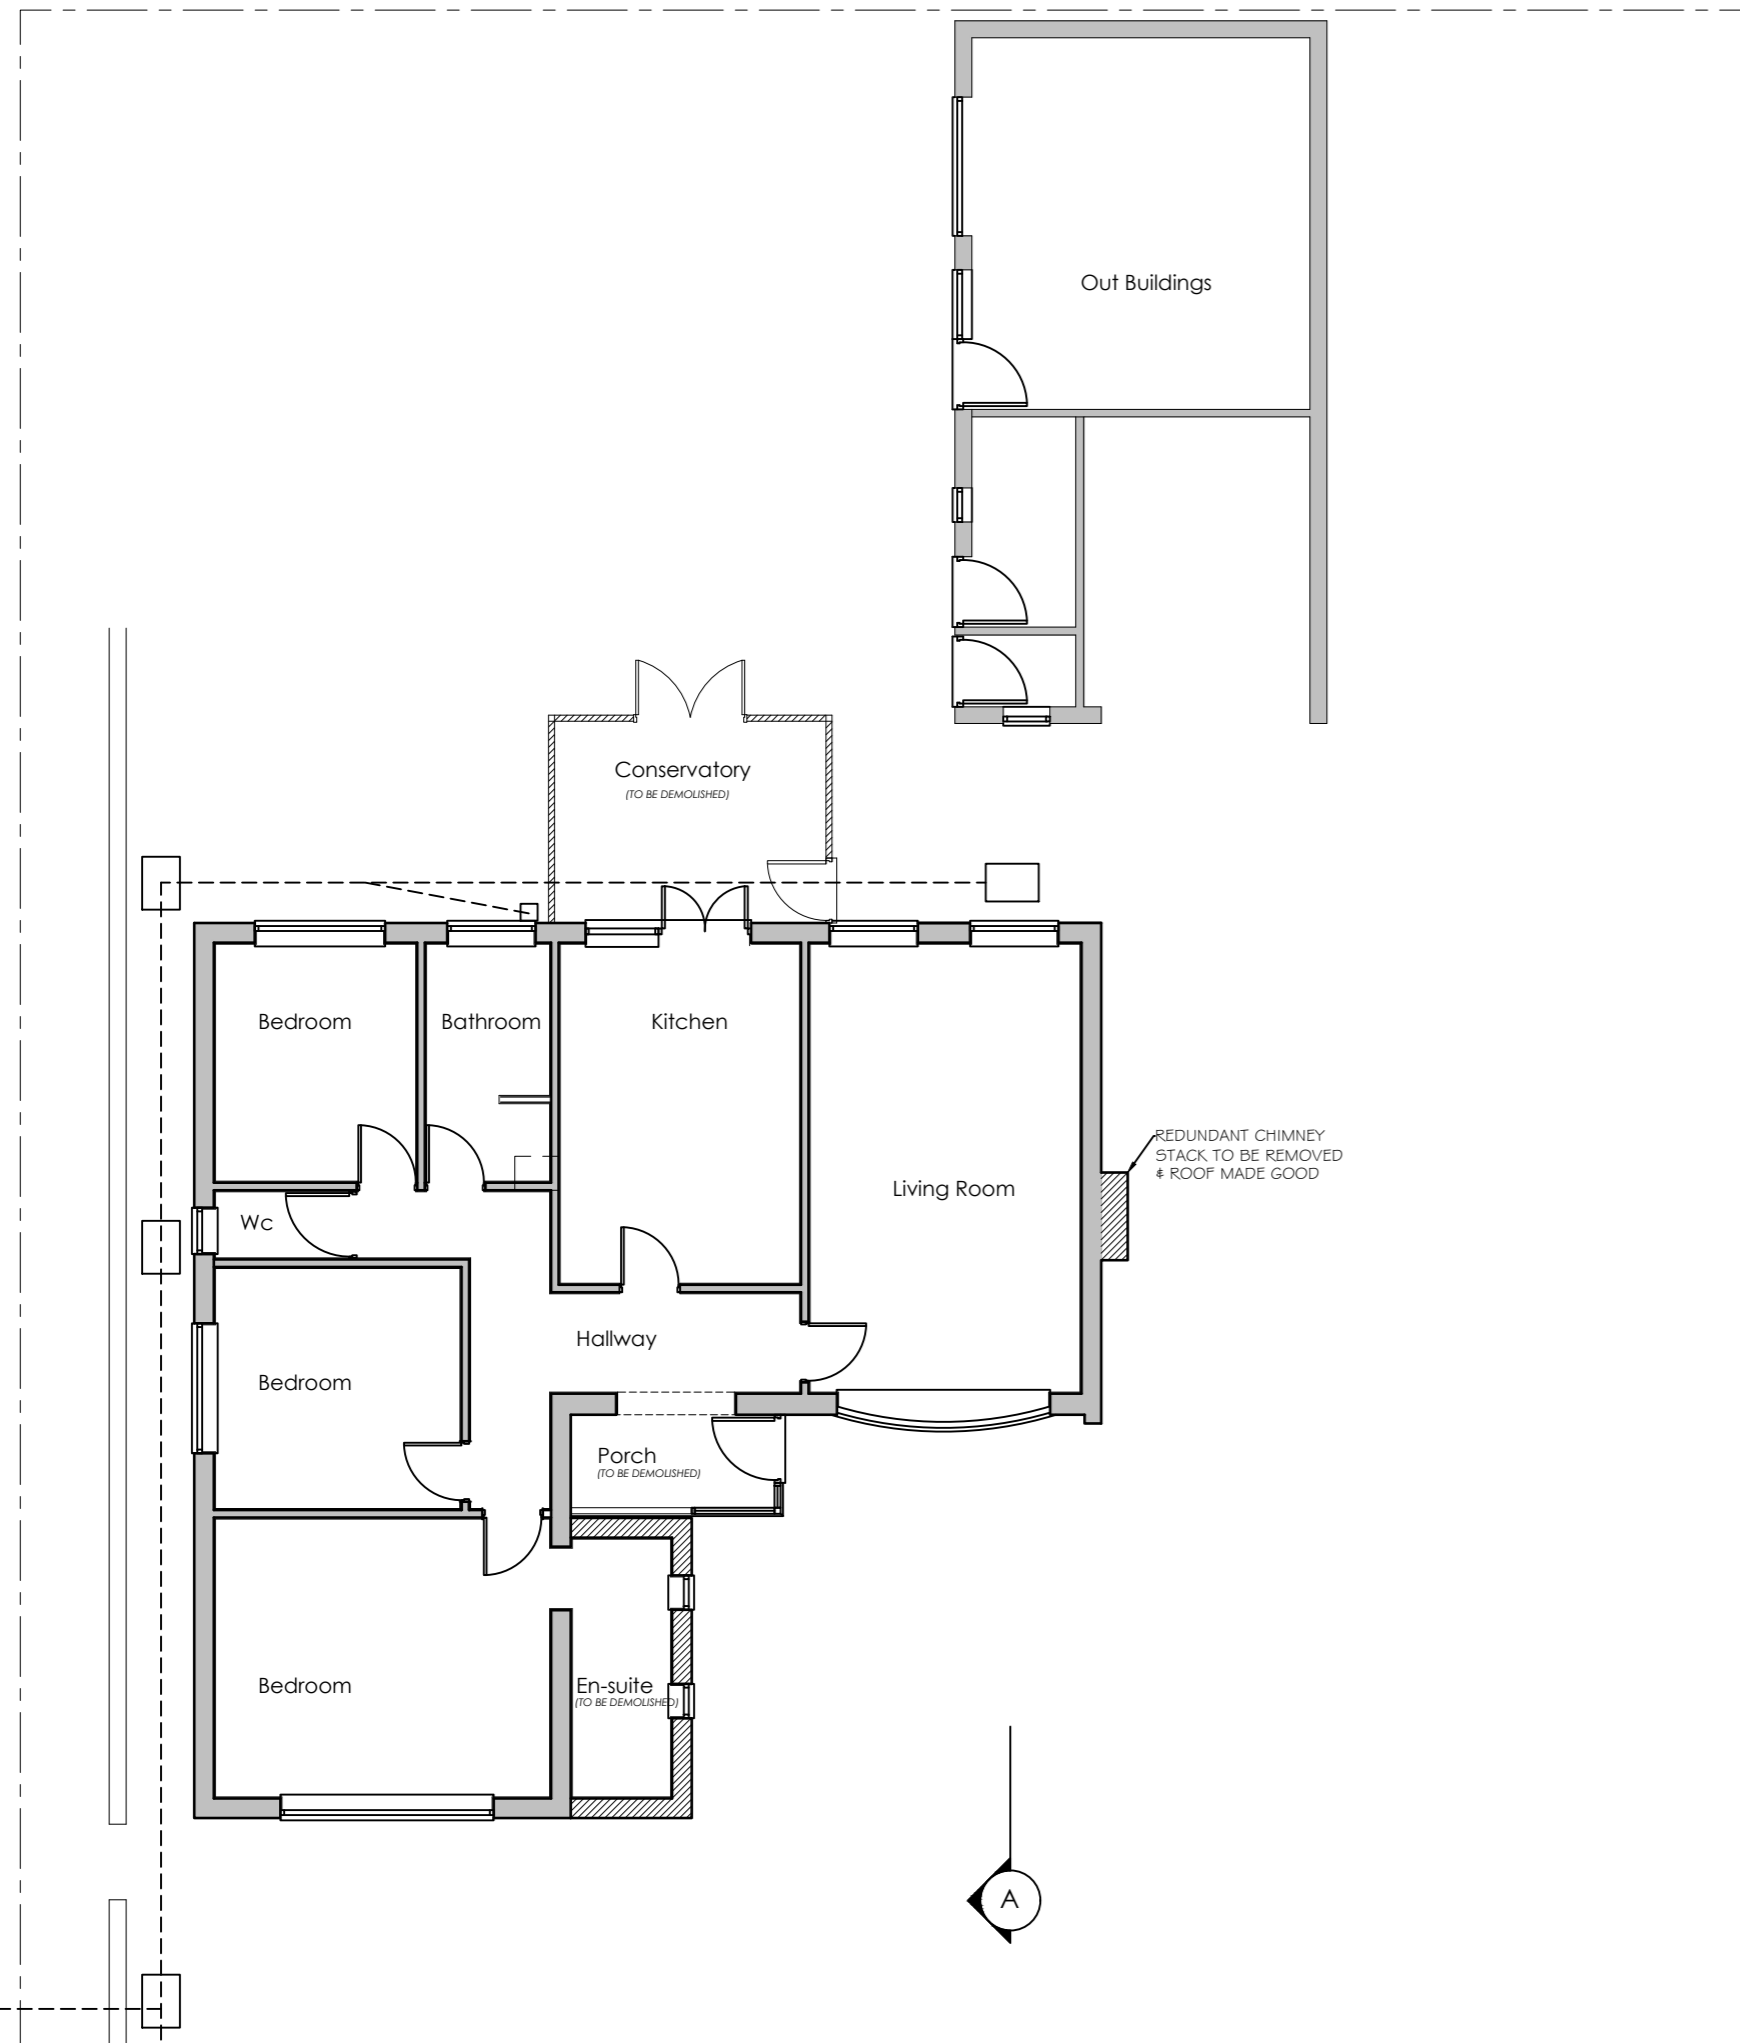

EXISTING FLOOR PLAN 1:100

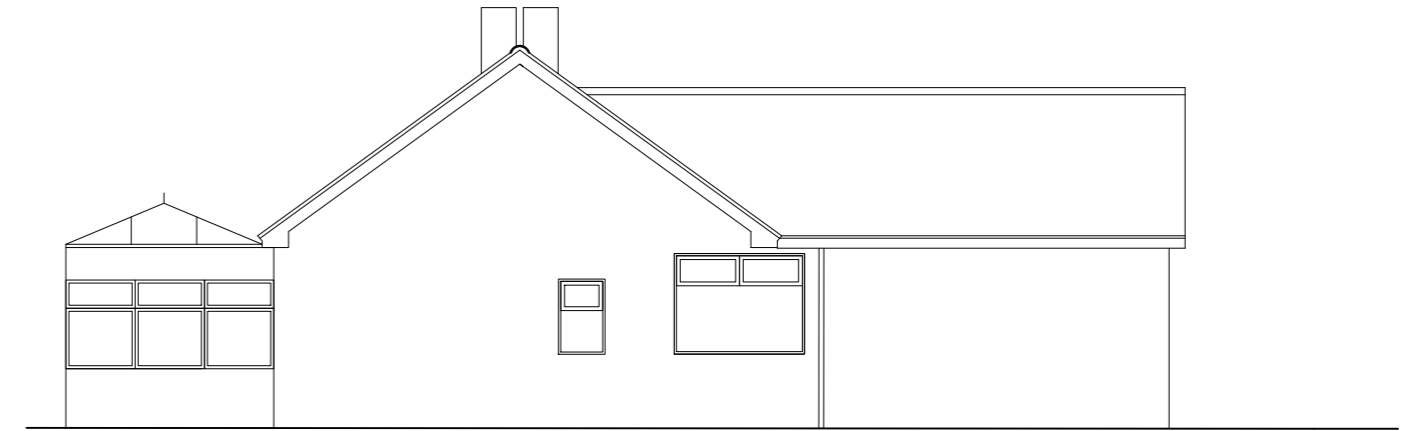

EXISTING SIDE ELEVATION (EAST) 1:100

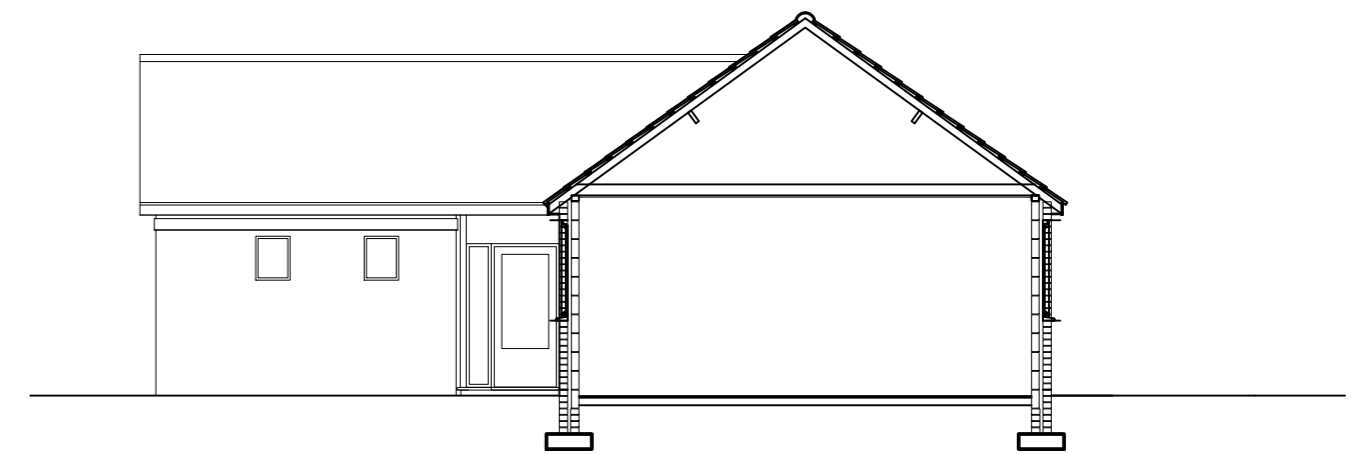

EXISTING SECTION A-A 1:100

REV.	DESCRIPTION	DATE
CLIENT:	MR R NEEDHAM	
PROJECT:	EXTENSION & CARPORT AT "SHANGRI-LA" HIGH STREET EPWORTH	
DRAWING TITLE:	SURVEY	
SCALE:	1:100 @ A2	DATE: March 2026
DRAWING No.	01	REVISION: