






PROPOSED FRONT ELEVATION 1:100

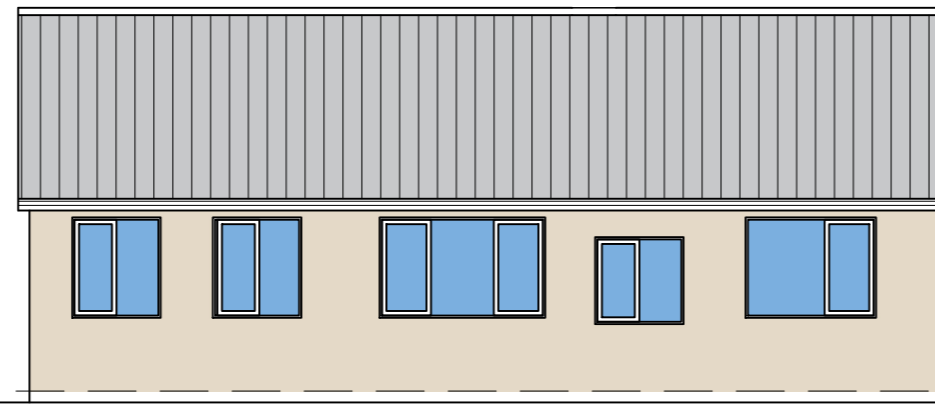


PROPOSED REAR ELEVATION 1:100

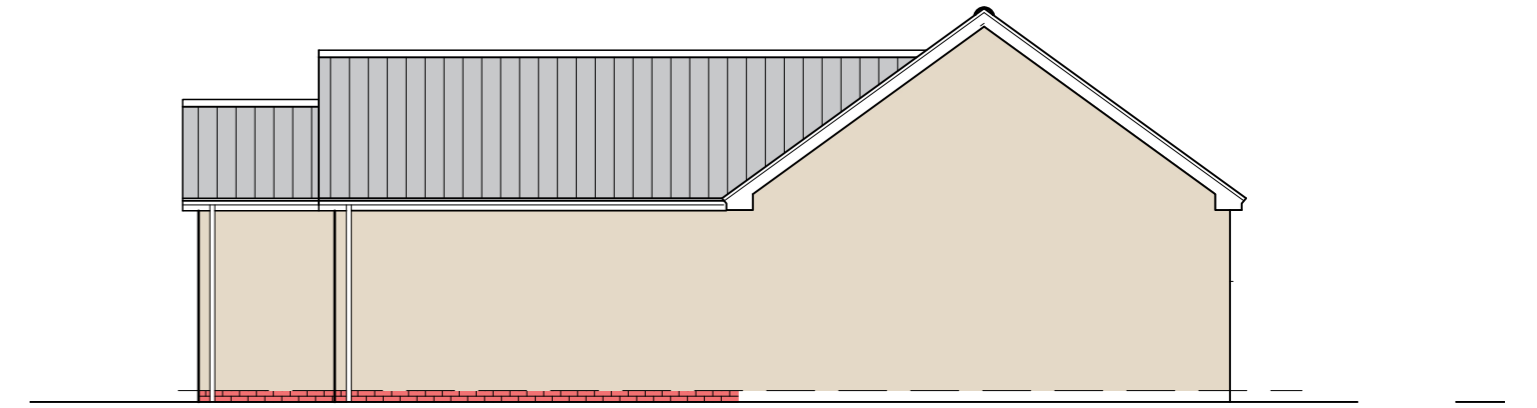

PROPOSED SIDE ELEVATION (WEST) 1:100

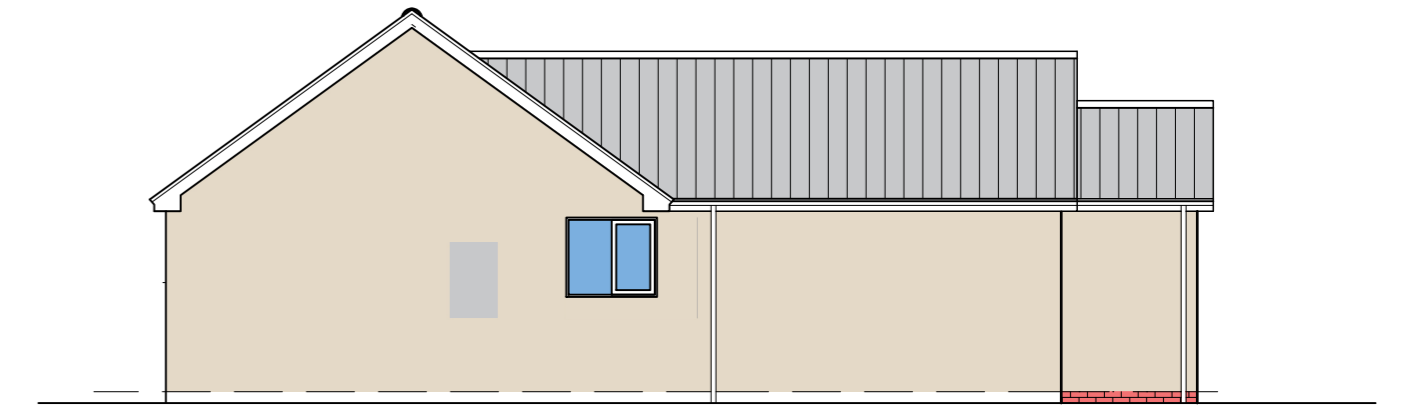


PROPOSED SIDE ELEVATION (EAST) 1:100

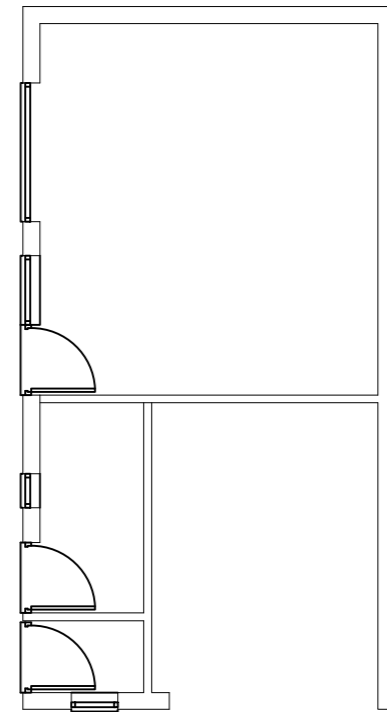

**MATERIALS:**

- ROOF: GREY LOW PROFILE INTERLOCKING TILE (IE MARLEY WESSEX)
- WALLS: MASONRY CAVITY WALL WITH COLOUR THROUGH RENDER TO DPC (COLOUR CHALK WHITE)  
SAMPLE TO BE SUBMITTED TO PLANNING BEFORE COMMENCEMENT
- WINDOWS: WHITE BAND 'A' RATED HIGH PERFORMANCE PVCu CASEMENTS.
- DOORS: WHITE PVCu
- ROOFWATER: BROWN PVCu GUTTERS & FALLPIPES TO MATCH EXISTING.

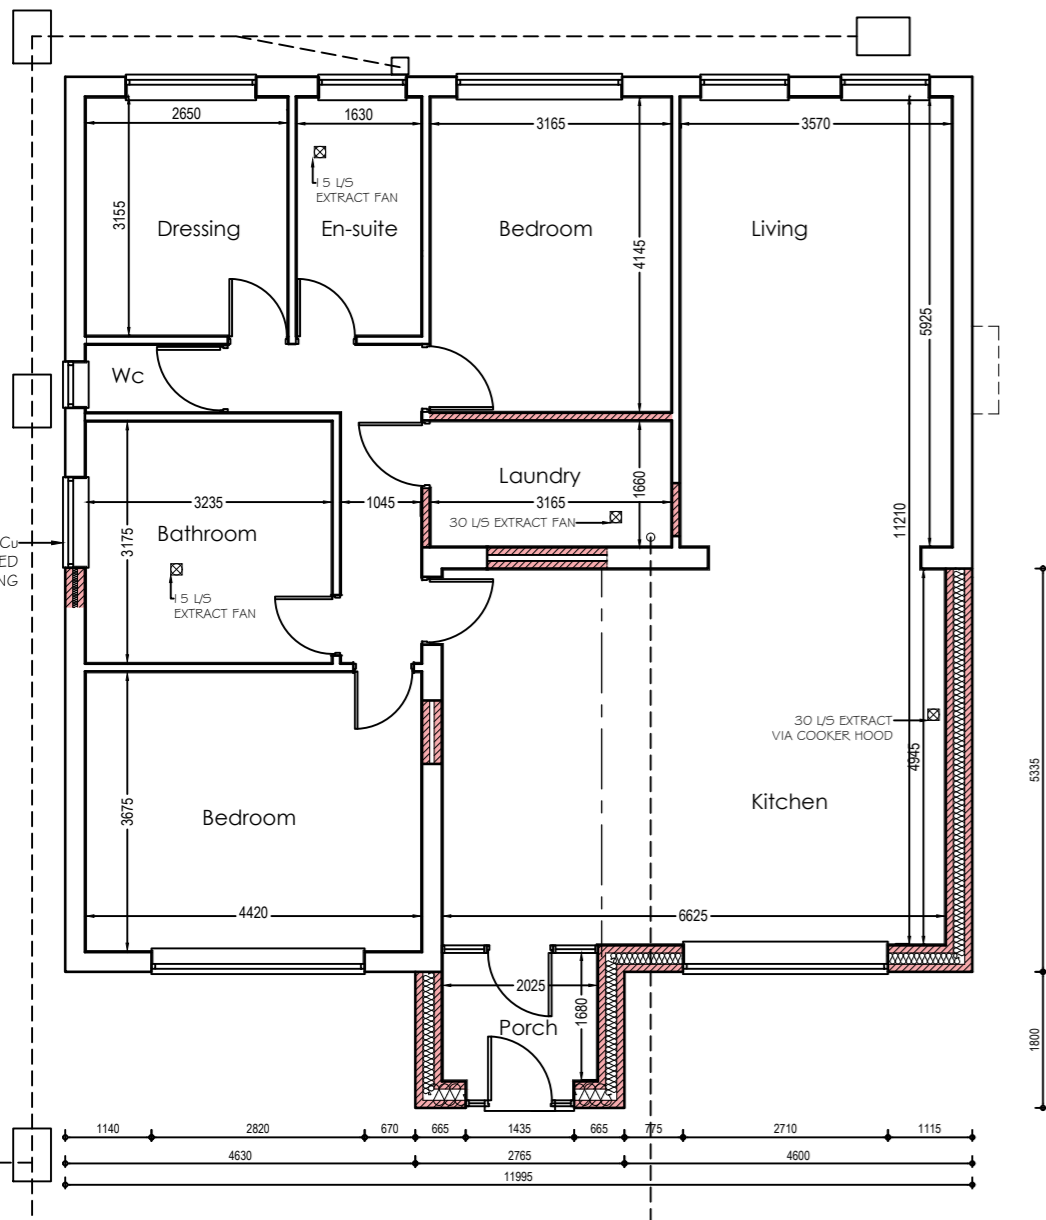

PROPOSED FLOOR PLAN 1:100

**PLANNING ISSUE**

REV.	DESCRIPTION	DATE
A	Errors corrected	21/04/26

CLIENT: MR R NEEDHAM  
 PROJECT: EXTENSION & CARPORT AT "SHANGRI-LA" HIGH STREET EPWORTH

DRAWING TITLE: PROPOSED  
 SCALES: 1:100 @ A2 DATE: March 2026  
 DRAWING No. O2-P REVISION: A